


HB3070933
 TP3005700
dup

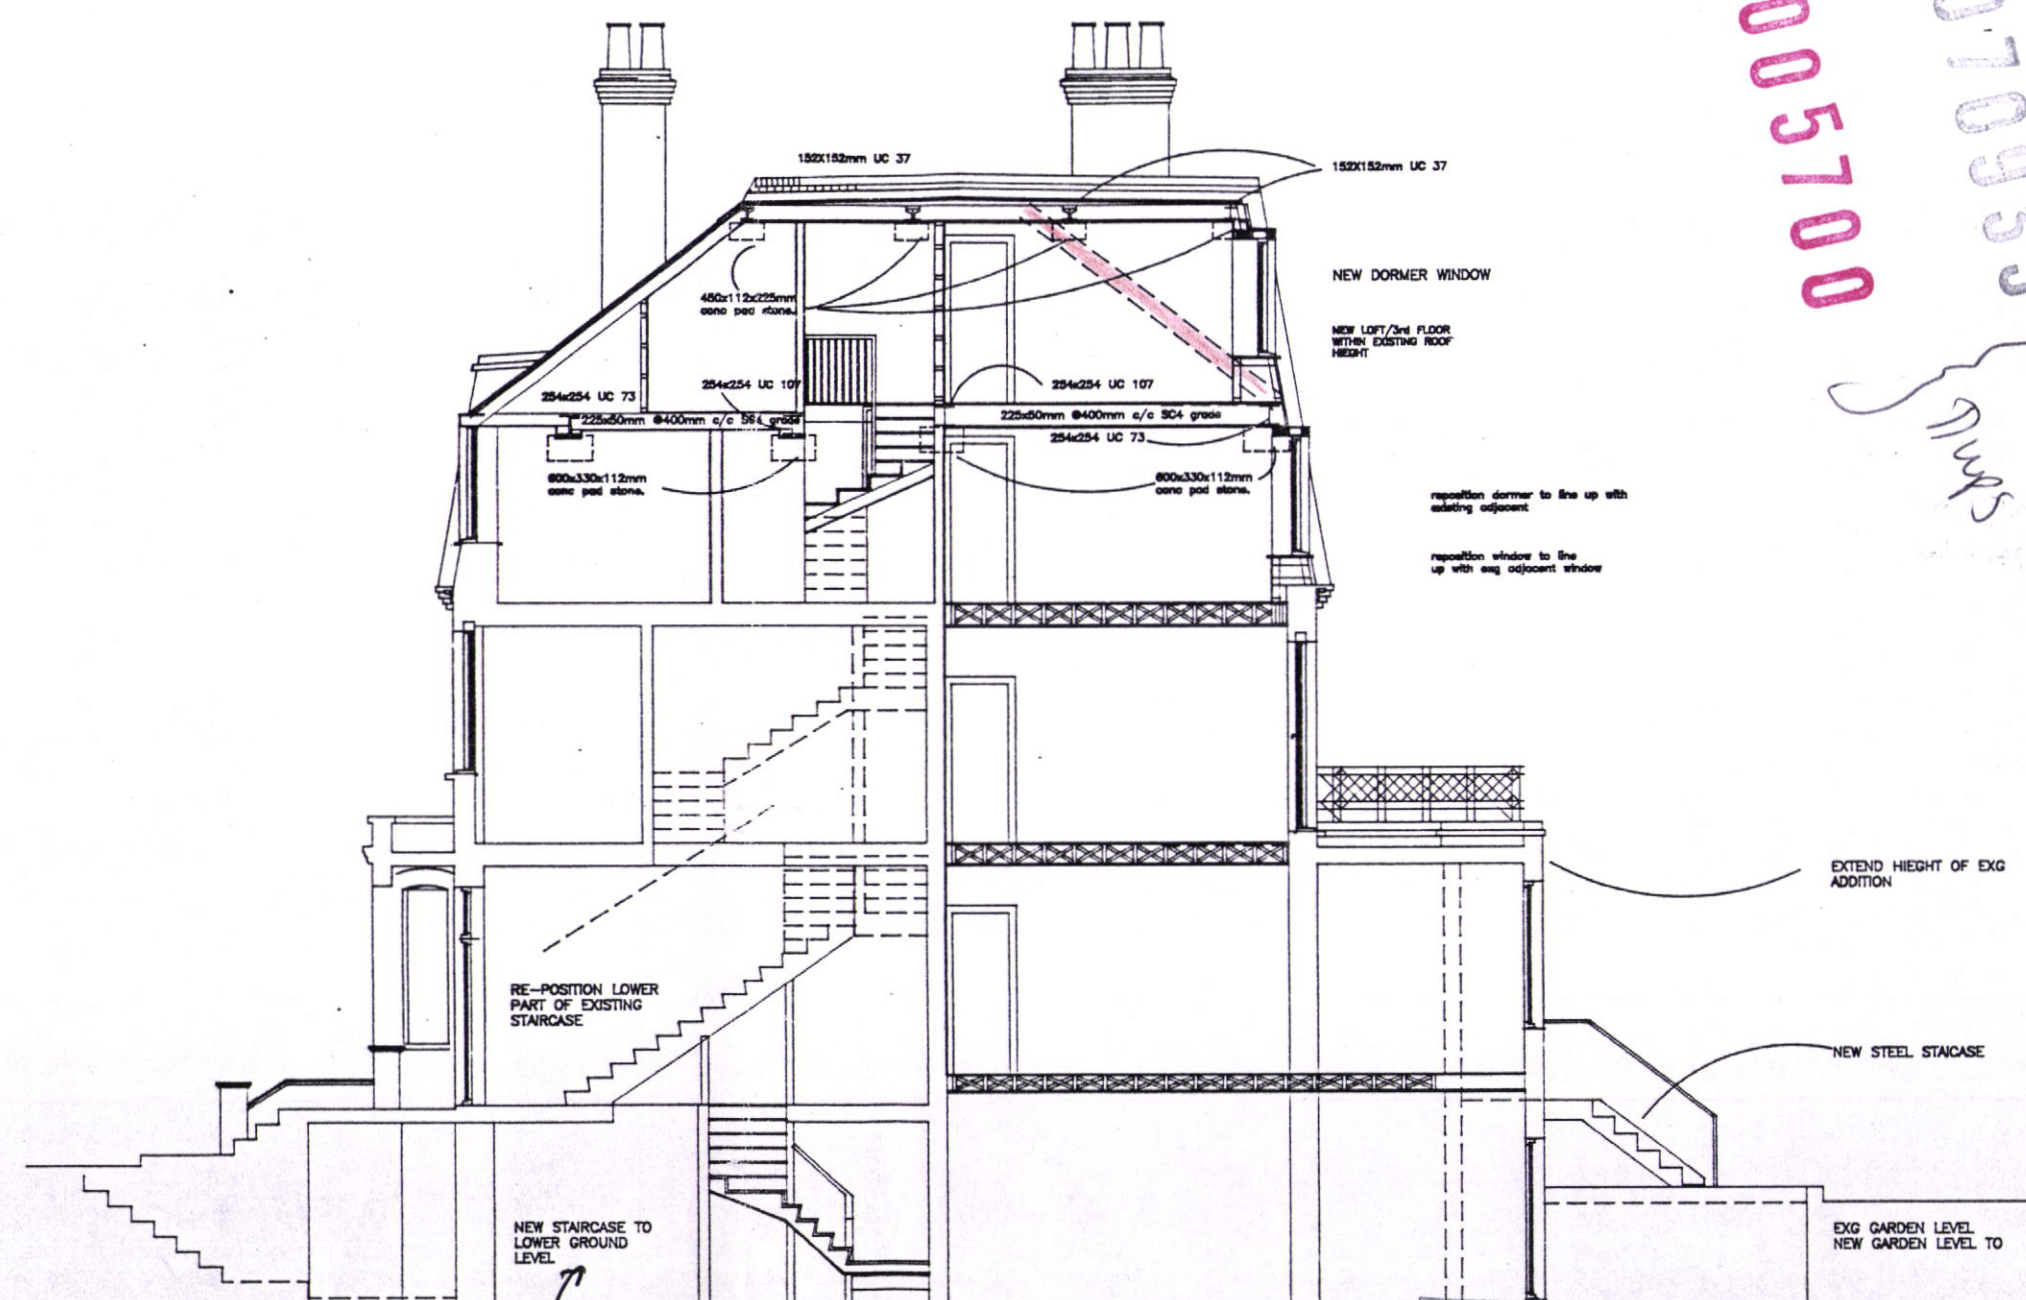

FRONT

GENERAL SECTION

REAR

possible future main entrance - linked to front porch - not shown for current application

LONDON BOROUGH OF CAMDEN
 TOWN AND COUNTRY PLANNING ACTS
 18 JUL 1991
 PLANS APPROVED
 ON BEHALF OF THE COUNCIL

ADDRESS	41 FAIRHAZEL GARDENS HAMPSTEAD NW6	SCALE	1:100	DATE	12/11/90
DRAWING	PROPOSED GENERAL SECTION	DRAWING No	4141/B		