



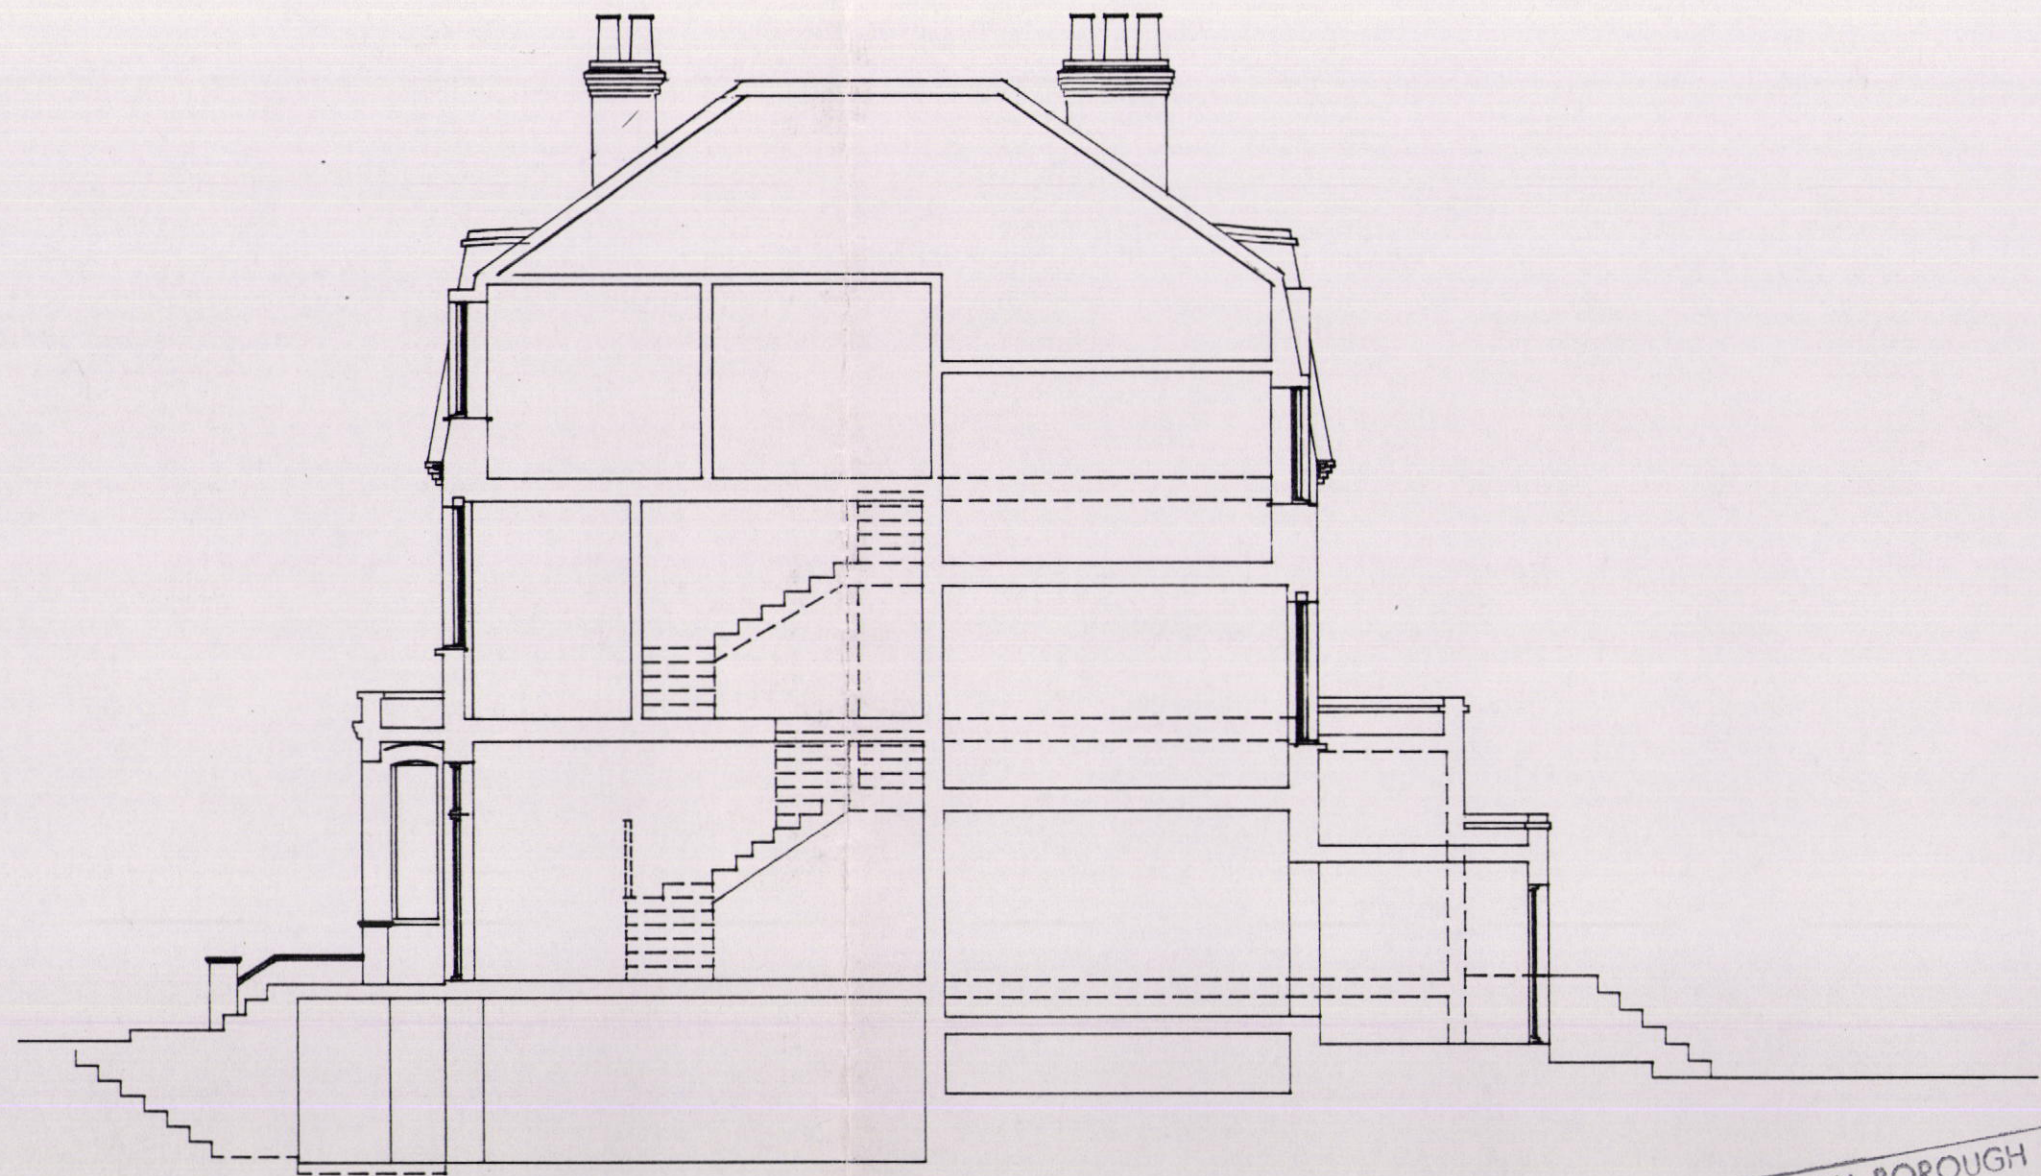

GENERAL SECTION B--.

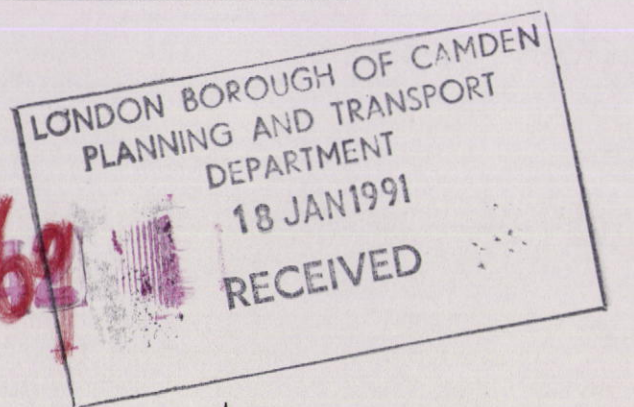

5th OCT 90 REV A ROOF SLOPE AMENDED.

ADDRESS	41 FAIRHAZEL GARDENS HAMPSTEAD NW6	SCALE	1:100	DATE	21/8/90
DRAWING	EXISTING GENERAL SECTION	DRAWING No	41FH/08a		
PLAN CHEST (CROYDON) TEL:01 767 1357 FAX 01 682 2144. 14 GILBEY ROAD, TOOTING LONDON, SW17 0QF.					