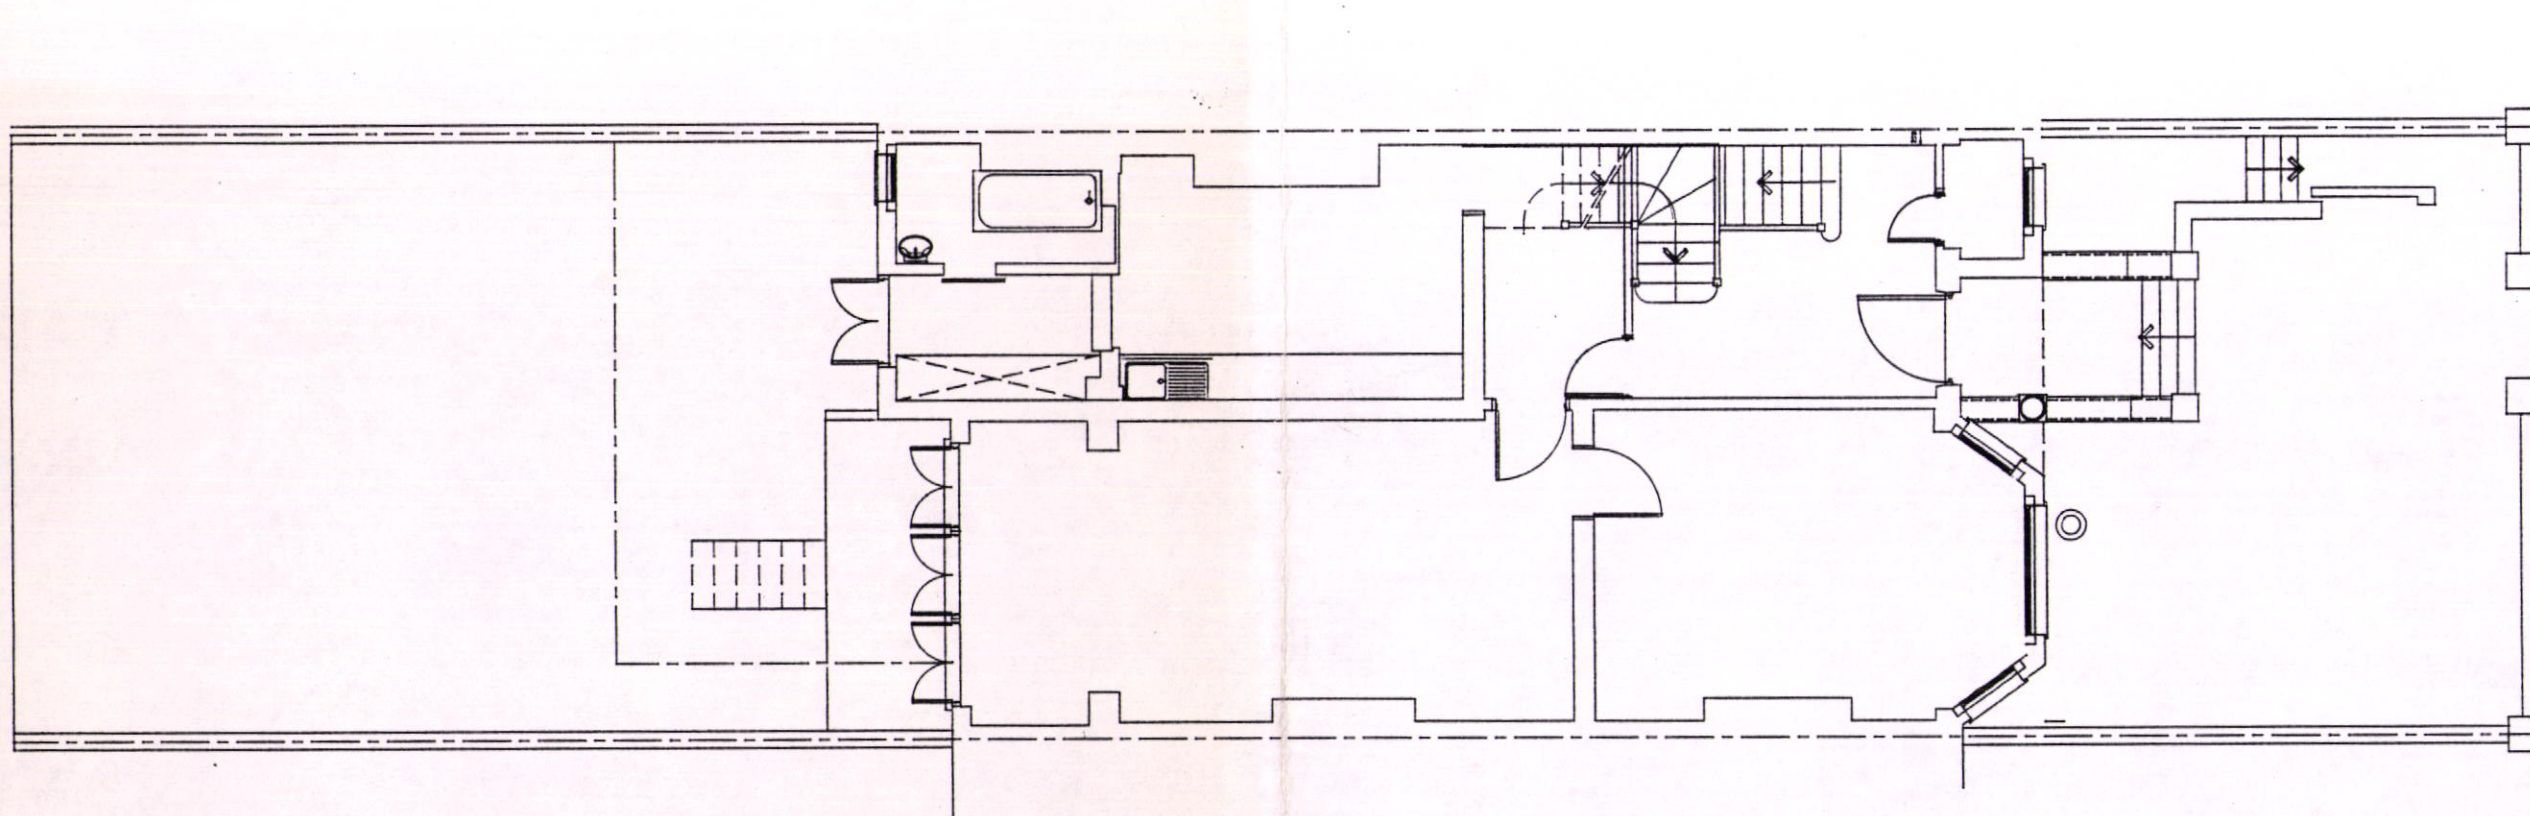


SCALE IN METRES

TP 9100069

ADDRESS 41 FAIRHAZEL GARDENS HAMPSTEAD NW6

SCALE 1:100

DATE 7/9/90

DRAWING LEASE PLAN COMMON AREA TO UPPER GROUND FLOOR.

DRAWING No 41FH/L/02

PLAN CHEST (CROYDON) TEL:01 767 1357 FAX 01 682 2144. 14 GILBEY ROAD, TOOTING LONDON, SW17 0QF.