




K6 Granite Pin Kerb Typical Detail
Q10/121
1:10

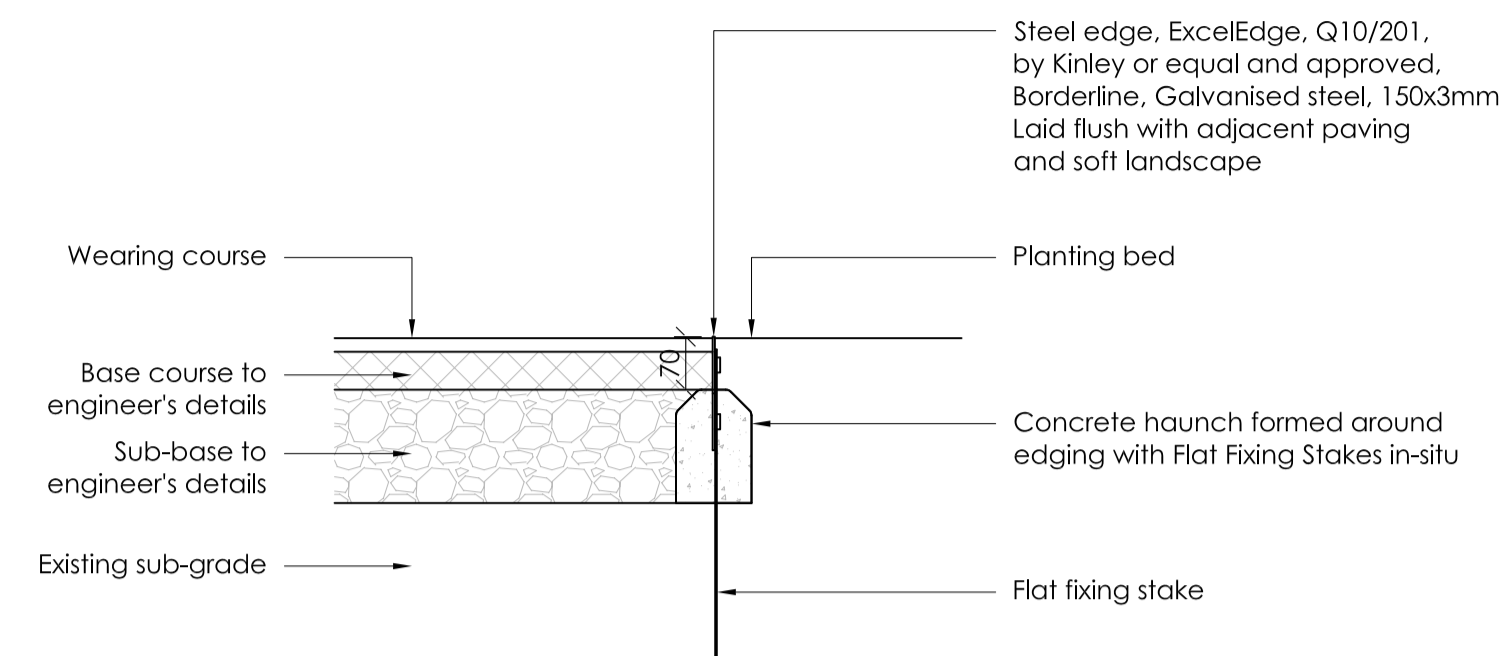


K7 Steel Edge Adjacent to Hard Landscape Typical Detail
Q10/201
1:10

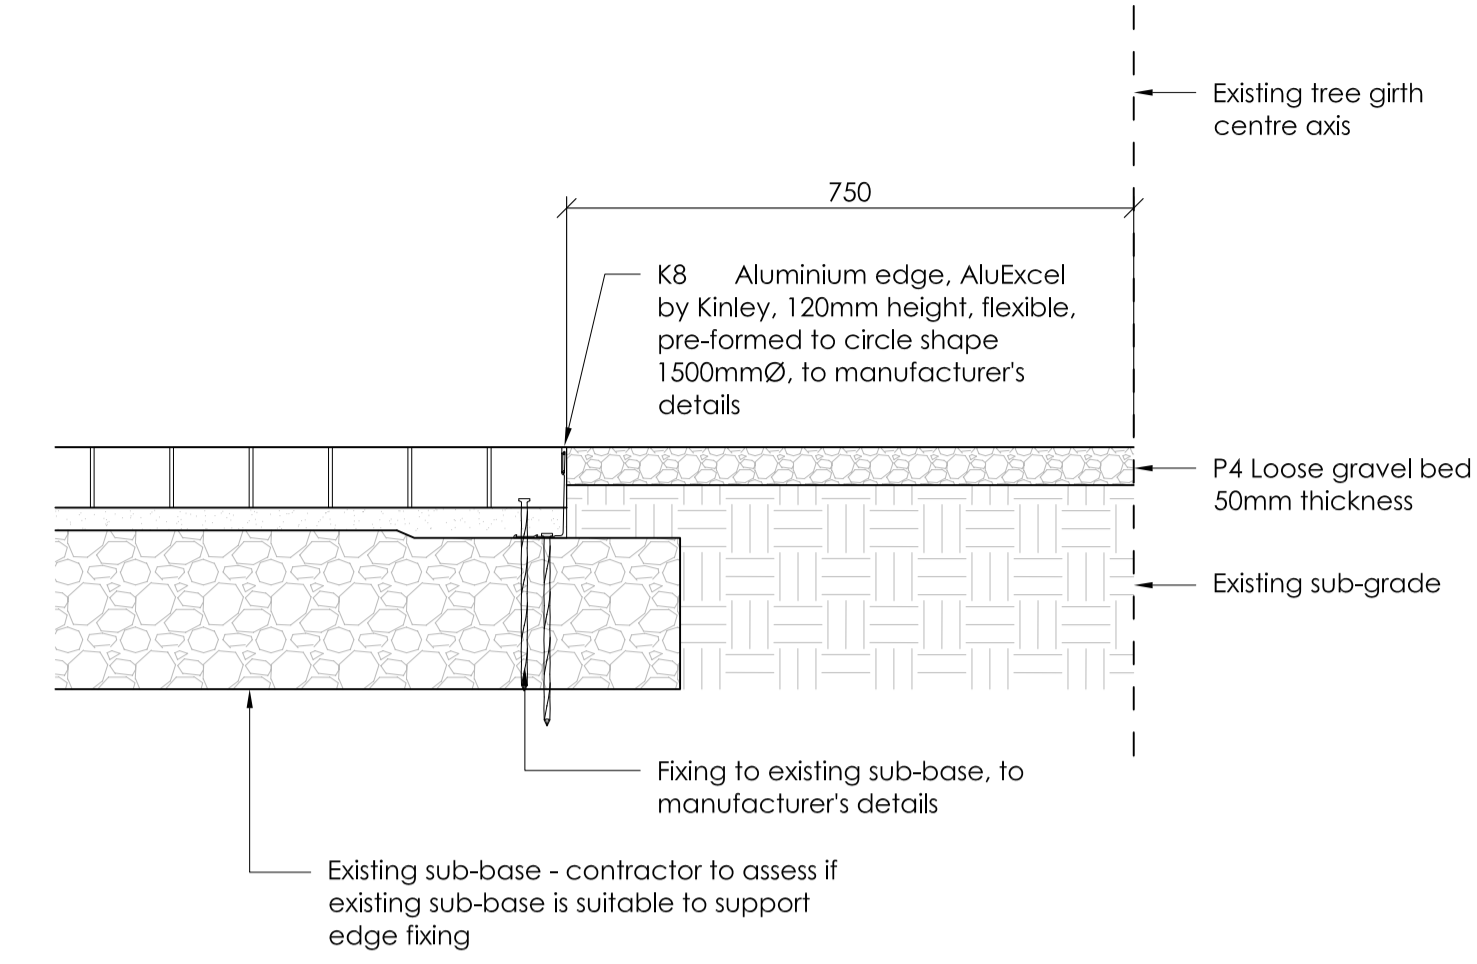


K8 Aluminium Edge to Existing Tree Pit - Fixing to existing sub-base
Q10/202
1:10

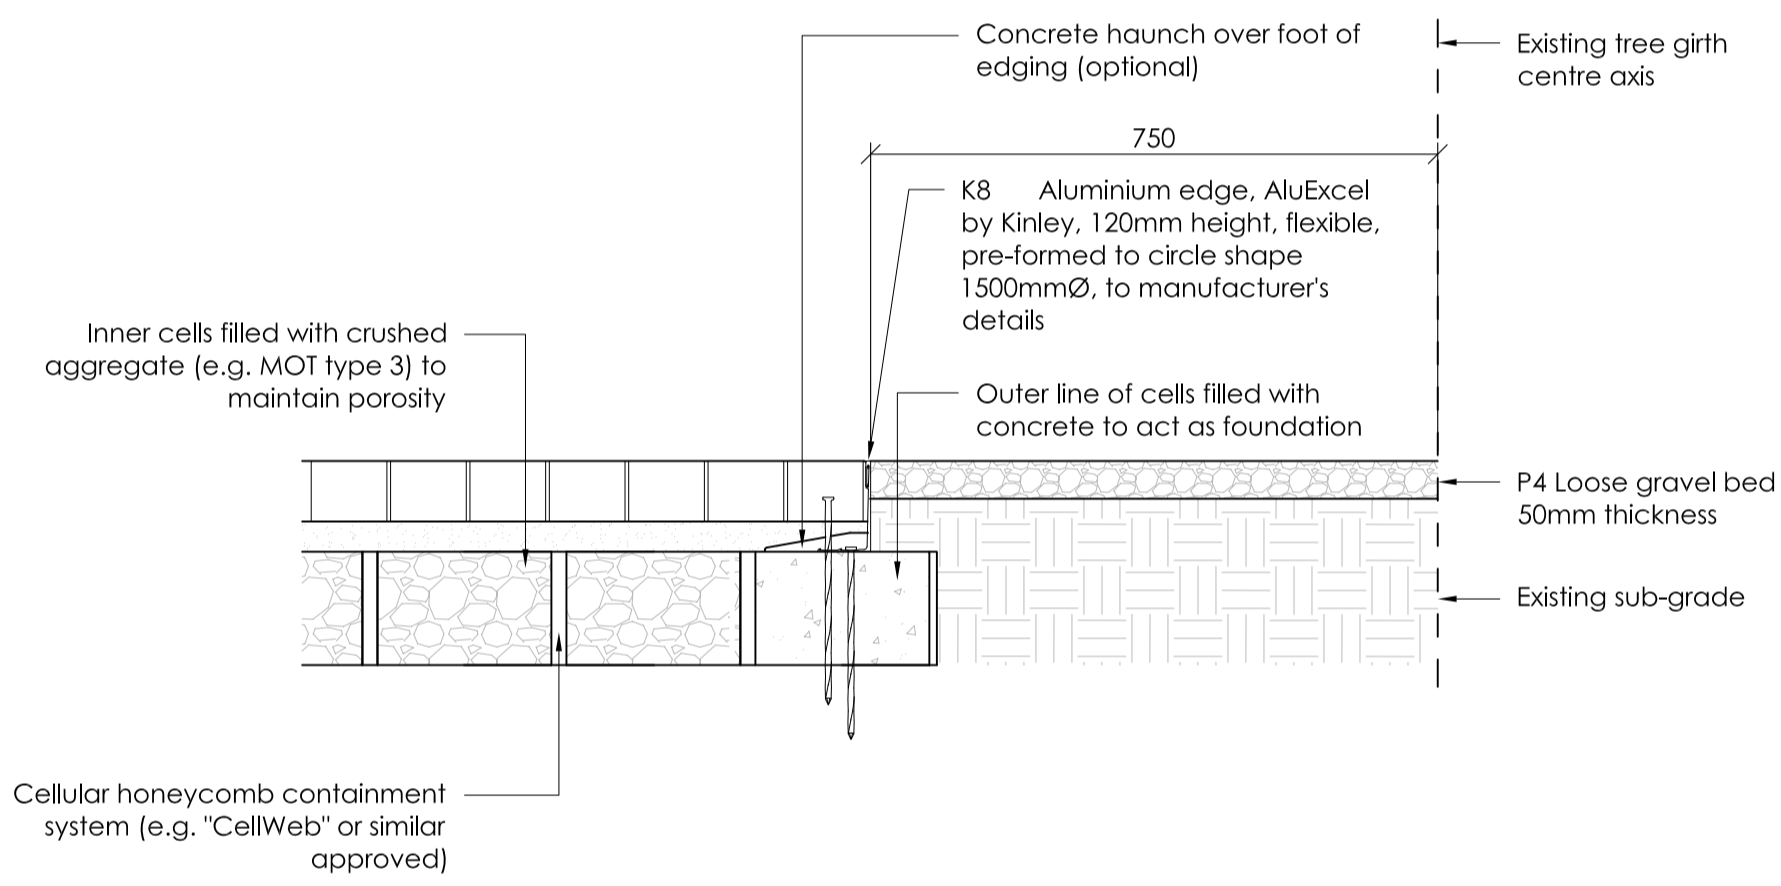

K8 Aluminium Edge to Existing Tree Pit - Fixing to Cellweb Build-up
Q10/202
1:10

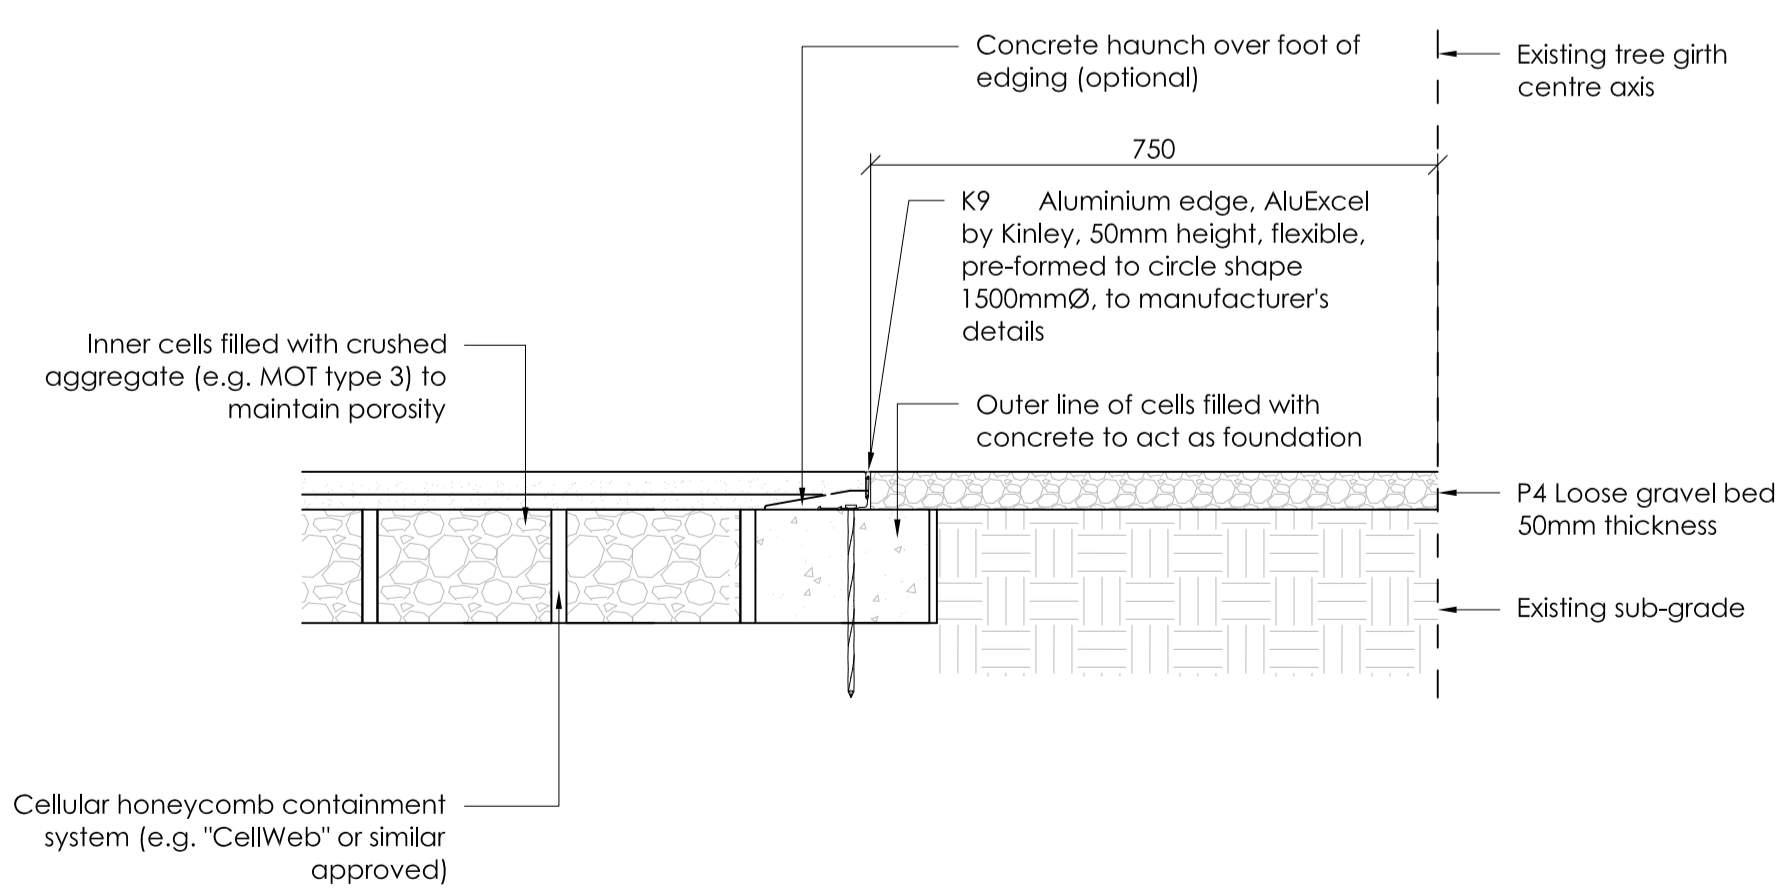

K9 Aluminium Edge to Existing Tree Pit - Fixing to Cellweb Build-up
Q10/203
1:10

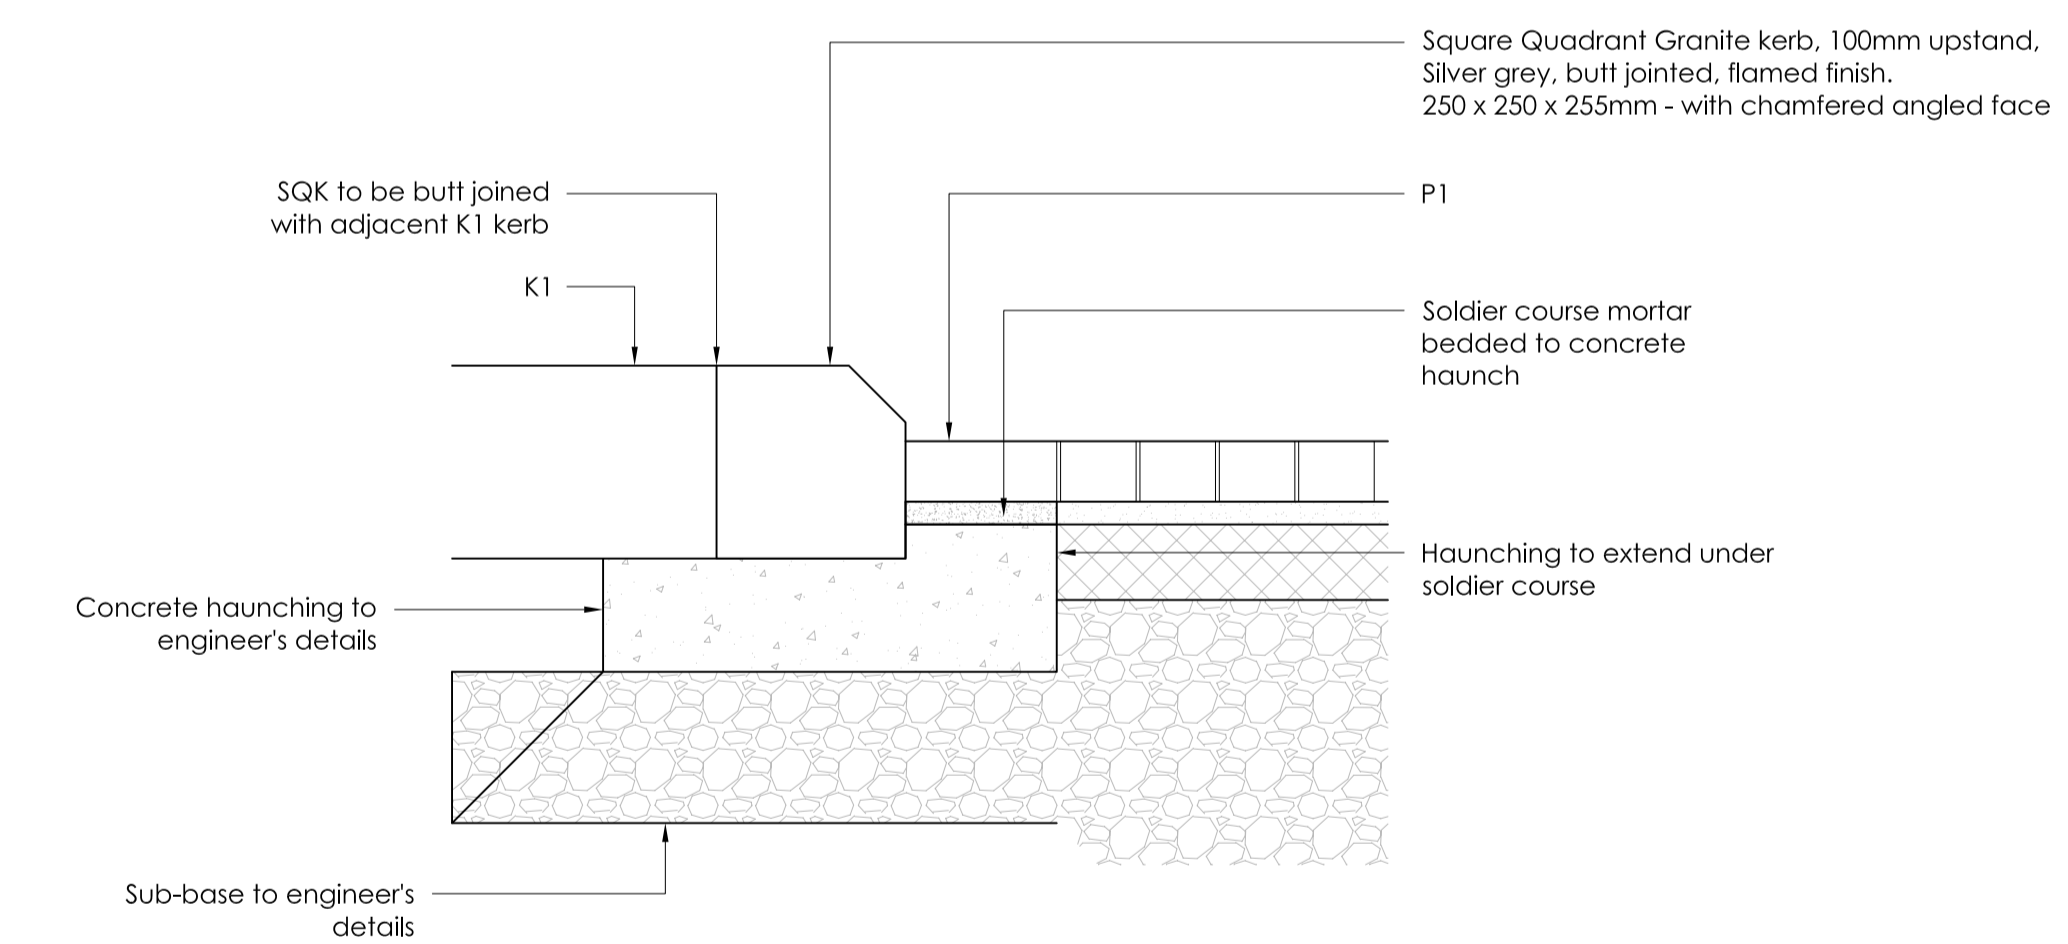


SQK Square Quadrant Granite Kerb Typical Detail
Q10/120B
1:10

NO.	REV	DATE	DESCRIPTION	DSG	DRW	CHK	APP
S3	P02	22/05/2020	Stage 4 Issue				AC TS
S1	P01	22/04/2020	First Issue				AC TS

STATUS	REV	DATE	DESCRIPTION	DSG	DRW	CHK	APP
ALL REVISIONS							

MAIN CONTRACTOR




Bouygues UK
Becket House
1 Lambeth Palace Rd
Lambeth, London SE1 7EU
Tel: 020 7401 0020

CLIENT LOGO



KEY PLAN

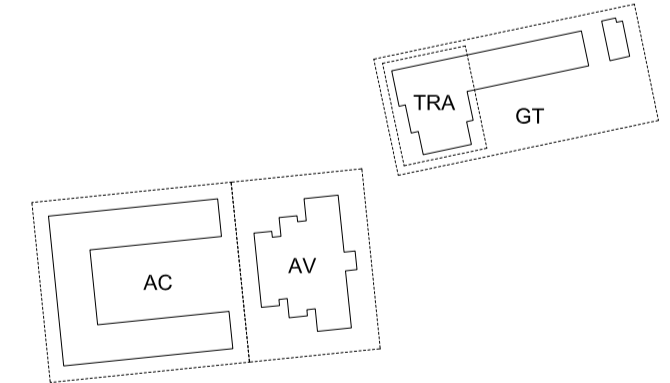

ORIGINATOR



Studio 3 04 Chester House, Kennington Park
1-3 Brixton Road, London, SW9 6DE
T: (+44) 020 3567 1050
E: studio@turkingtonmartin.com

PROJECT NAME
Maitland Park Redevelopment

DRAWING TITLE
**Typical Kerbs and Edges Details
2 of 2**

SCALE @ A1
1:10

MODEL FILE NAME - REVISION
Not Applicable

FIRST ISSUE DATE	PROJECT STAGE	STATUS CODE
22/04/2020	Stage 4	S3 - Suitable for Review & Comments

PROJECT	ORIGINATOR	VOLUME	LEVEL	TYPE	ROLE	NUMBER	REV
MPR	TMA	ZZ	GF	DT	L	300004	P02