


Aspen Court Northern Boundary
Section 1
1:20

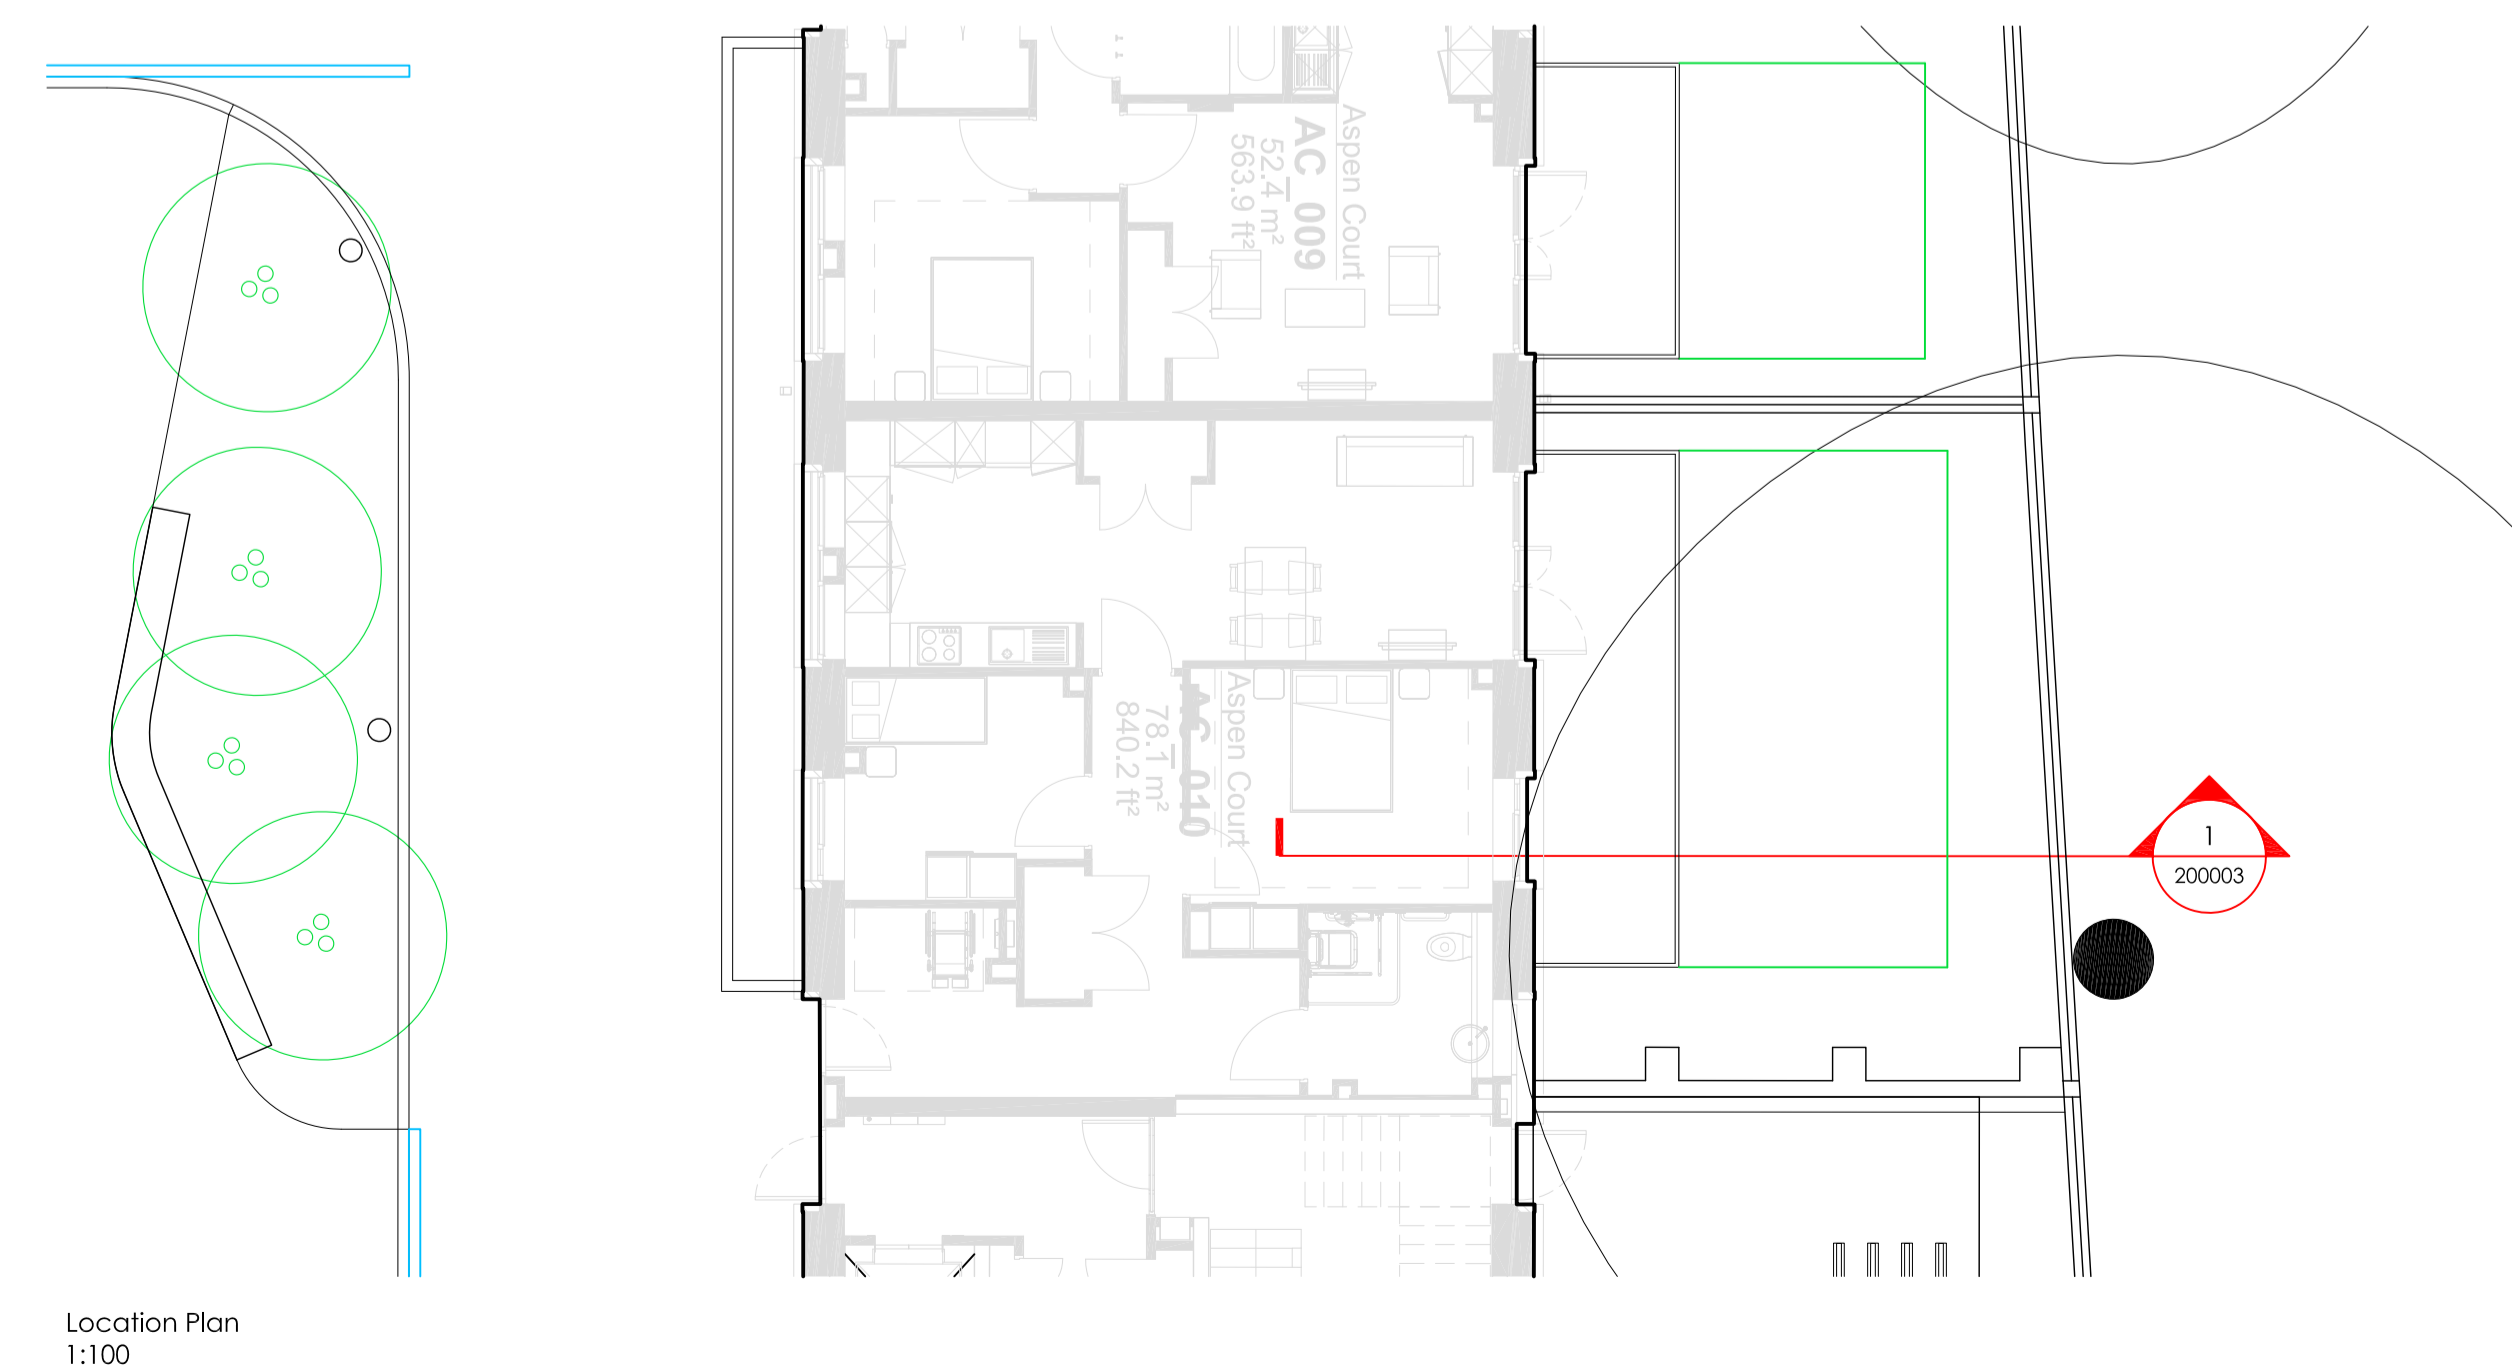

Location Plan
1:100

STATUS	REV	DATE	DESCRIPTION	DSG	DRW	CHK	APP
S3	P03	25/09/2020	Amendments to suit updated topo survey	AC			TS
S3	P02	22/05/2020	Stage 4 Issue	AC			TS
S1	P01	06/04/2020	First Issue	AC			TS

ALL REVISIONS

STATUS	REV	DATE	DESCRIPTION	DSG	DRW	CHK	APP
MAIN CONTRACTOR							

BOUYGUES UK
Bouygues UK
Beckett House
1 Lambeth Palace Rd
Lambeth, London SE1 7EU
Tel: 020 7401 0020

CLIENT LOGO
Camden

KEY PLAN

ORIGINATOR
turkingtonmartin
Studio 3.04 Chester House, Kennington Park
1-3 Brixton Road, London, SW9 6DE
T: (+44) 020 3567 1050
E: studio@turkingtonmartin.com

PROJECT NAME
Maitland Park Redevelopment

DRAWING TITLE
Aspen Court Northern Boundary

SCALE @ A1 As Shown	MODEL FILE NAME - REVISION Not Applicable
FIRST ISSUE DATE 06/04/2020	PROJECT STAGE Stage 4
	STATUS CODE S3 - Suitable for Review & Comments

PROJECT	ORIGINATOR	VOLUME	LEVEL	TYPE	ROLE	NUMBER	REV
MPR	TMA	AC	GF	SC	L	200003	P03