


Aspen Court Courtyard
Section 1
1:20

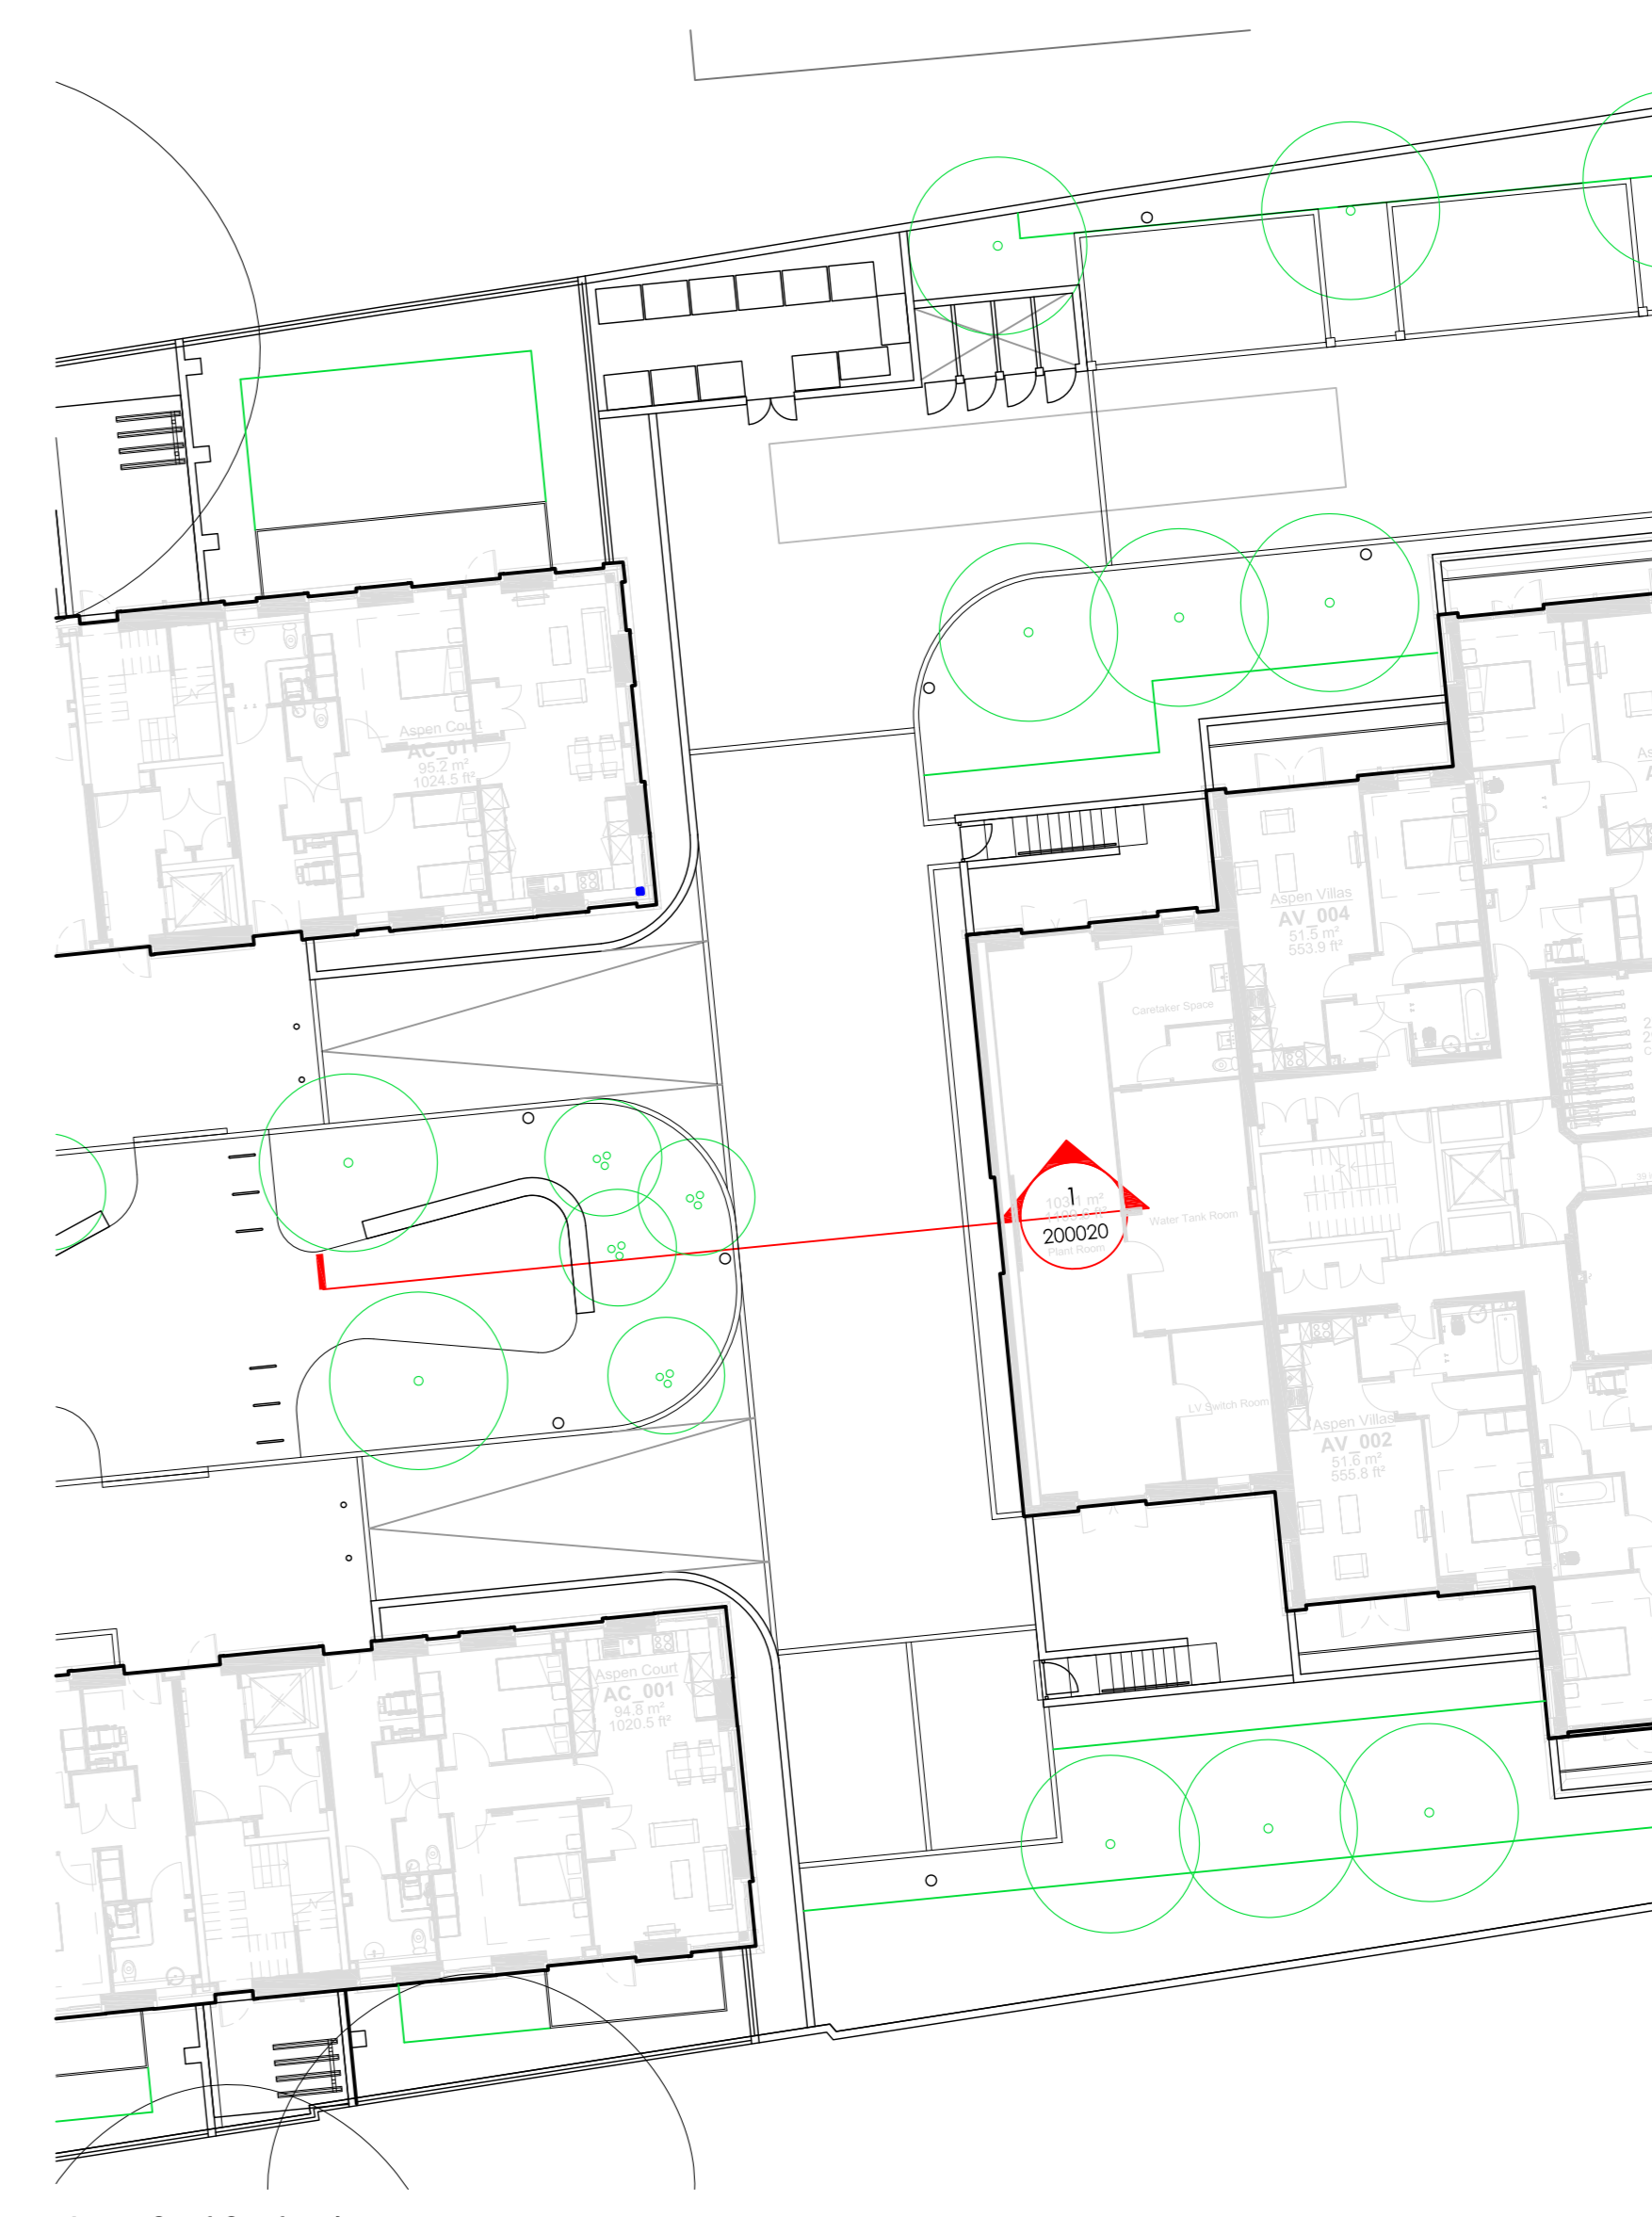

Aspen Court Courtyard
Location Plan
1:200

STATUS	REV	DATE	DESCRIPTION	DSG	DRW	CHK	APP
S3	P02	25/09/2020	Amendments to suit updated topo survey				AC TS
S3	P01	22/05/2020	Stage 4 Issue				AC TS

MAIN CONTRACTOR

BOUYGUES Bouygues UK
Buckel House
1 Lambeth Palace Rd
Lambeth, London SE1 7EU
TEL: 020 7461 0020

CLIENT LOGO

Camden

KEY PLAN

ORIGINATOR

turkington martin MPR01
Studio 3.01 Charter House, Kensington Park
33 Brandon Road, London, SW9 6JZ
T: +44 (0)20 7547 2050
E: studio@turkingtonmartin.com

PROJECT NAME
Maitland Park Redevelopment

DRAWING TITLE
Aspen Court Courtyard

SCALE @ A0	MODEL FILE NAME - REVISION
As Shown	Not Applicable

FIRST ISSUE DATE	PROJECT STAGE	STATUS CODE
22/05/2020	Stage 4	S3 - Suitable for Review & Comments

PROJECT ORIGINATOR	VOLUME	LEVEL	TYPE	ROLE	NUMBER	REV
MPR	TMA	EX	GF	SC	L	200020 P02