


G3r Steel Gate Typical Detail
Plan View
Q40/570C
1:10

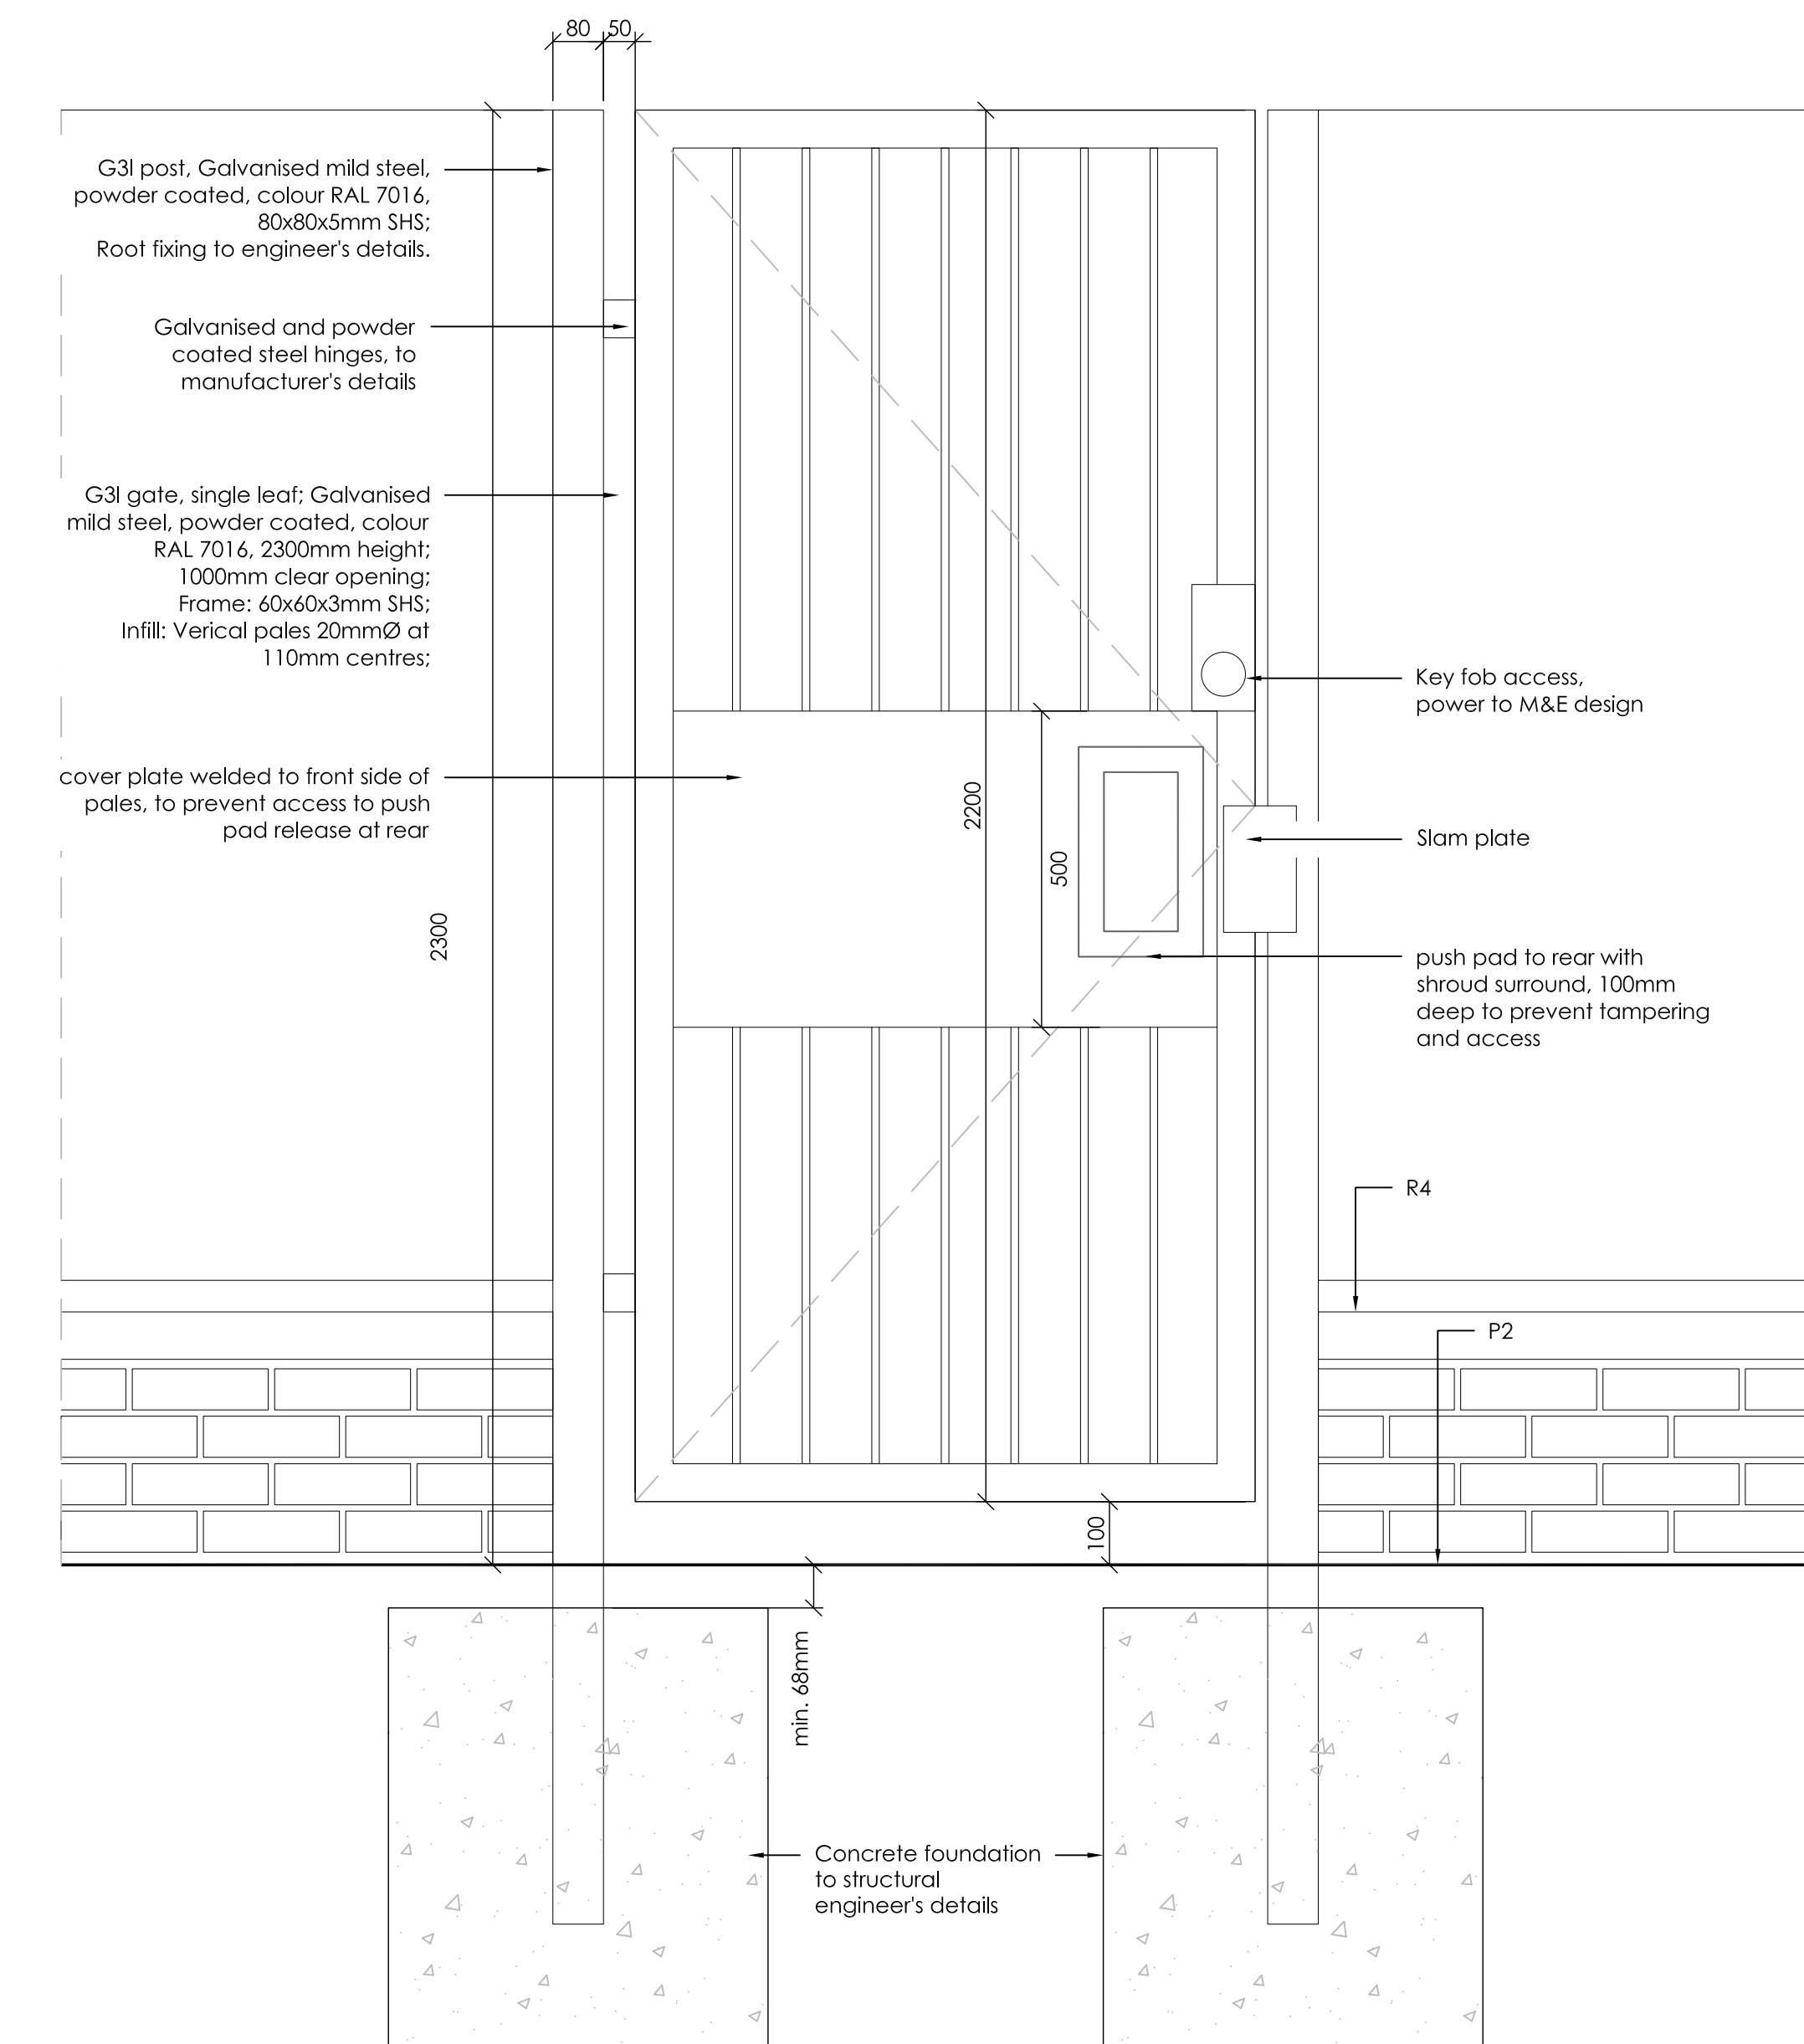

3r Steel Gate Typical Detail
Elevation from outside
Q40/---
1:10

Note:

1. Manufacturer to submit shop drawings for landscape architect/client's approval.
2. All railings and gates to comply with BS 1722-9.

[illegible]

S3	P03	25/09/2020	Minor amendments	AC	TS
S3	P02	22/05/2020	Stage 4 Issue	AC	TS
S1	P01	06/05/2020	First Issue	AC	TS
STATUS	REV	DATE	DESCRIPTION	DSG	DRW CHK APP
ALL REVISIONS					
MAIN CONTRACTOR					





Bouygues UK
Becket House
1 Lambeth Palace Rd
Lambeth, London SE1 7EU
Tel: 020 7401 0020

CLIENT LOGO



KEY PLAN

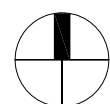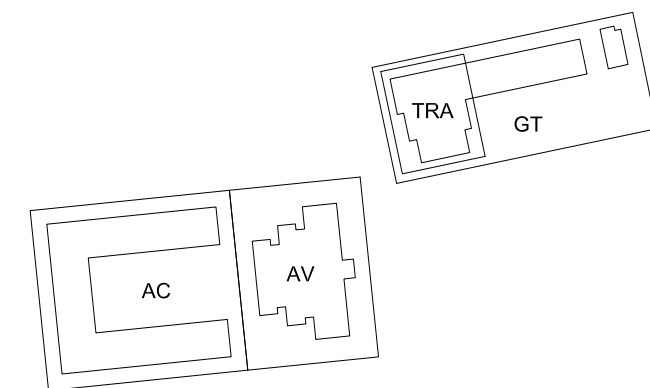

ORIGINATOR	
------------	--



Studio 3.04 Chester House, Kennington Park
1-3 Brixton Road, London, SW9 6DE
T: (+44) 020 3567 1050
E: studio@turkingtonmartin.com

MPR01

PROJECT NAME

Maitland Park Redevelopment

DRAWING TITLE

Typical Details - Railings and Gates
Sheet 5

SCALE @ A1 1:10		MODEL FILE NAME - REVISION Not Applicable					
FIRST ISSUE DATE 06/05/2020		PROJECT STAGE Stage 4		STATUS CODE S3 - Suitable for Review & Comments			
PROJECT	ORIGINATOR	VOLUME	LEVEL	TYPE	ROLE	NUMBER	REV
MPR	TMA	ZZ	GF	DT	L	300014	P03