


G5 Steel Gate Typical Detail
Plan view
Q40/570E
1:10

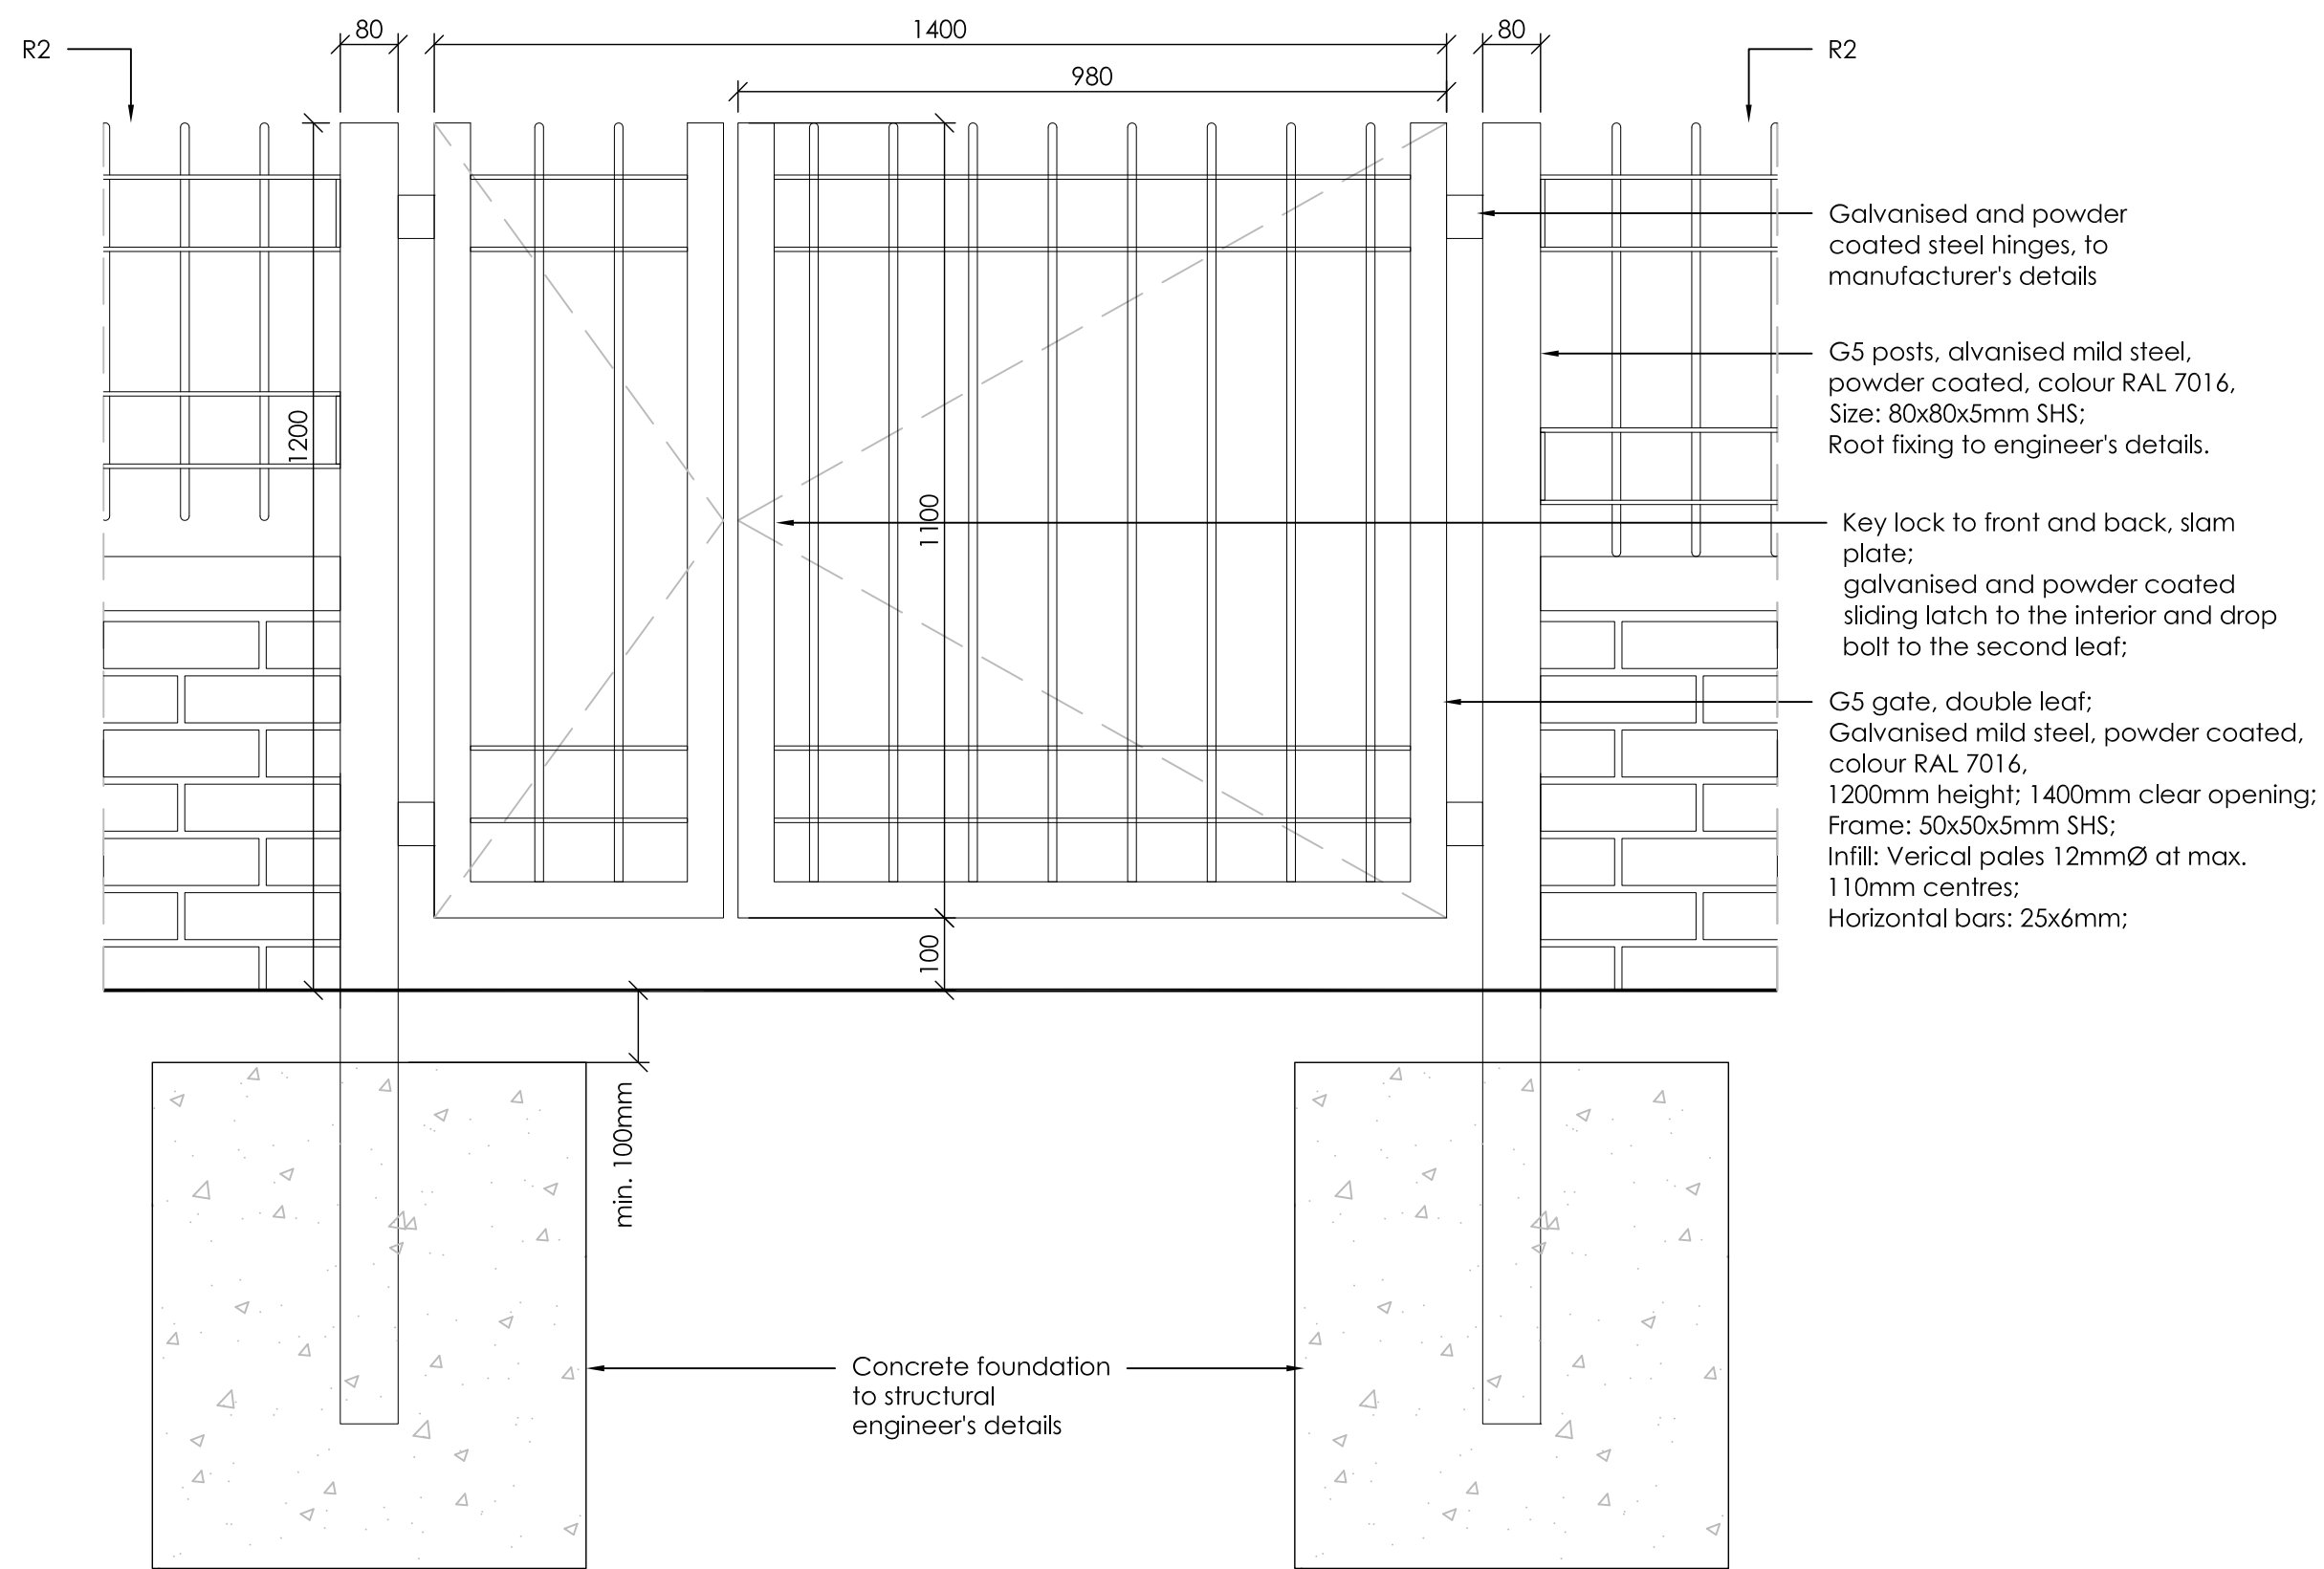

G5 Steel Gate Typical Detail
Elevation from outside
Q40/570E
1:10

Note:

1. Manufacturer to submit shop drawings for landscape architect/client's approval.
2. All railings and gates to comply with BS 1722-9.

[illegible]

S3	P03	25/09/2020	Amendments to suit updated topo survey	AC TS
S3	P02	22/05/2020	Stage 4 Issue	AC TS
S1	P01	06/05/2020	First Issue	AC TS

STATUS	REV	DATE	DESCRIPTION	DSG	DRW	CHK	APP
--------	-----	------	-------------	-----	-----	-----	-----

MAIN CONTRACTOR





Bouygues UK
Becket House
1 Lambeth Palace Rd
Lambeth, London SE1 7EU
Tel: 020 7401 0020

CLIENT LOGO



KEY PLAN

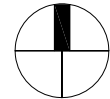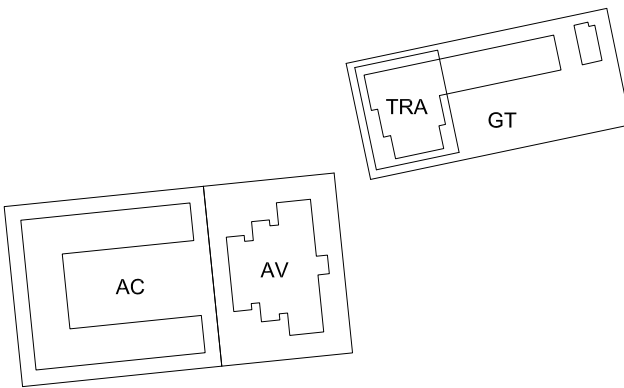

ORIGINATOR



Studio 3.04 Chester House, Kennington Park
1-3 Brixton Road, London, SW9 6DE
T: (+44) 020 3567 1050
E: studio@turkingtonmartin.com

MPR01

PROJECT NAME

Maitland Park Redevelopment

DRAWING TITLE

Typical Details - Railings and Gates
Sheet 6

SCALE @ A1	MODEL FILE NAME - REVISION
1:10	Not Applicable

FIRST ISSUE DATE	PROJECT STAGE	STATUS CODE
06/05/2020	Stage 4	S3 - Suitable for Review & Comments

PROJECT	ORIGINATOR	VOLUME	LEVEL	TYPE	ROLE	NUMBER	REV
MPR	TMA	ZZ	GF	DT	L	300015	P03