


R3 Railing and Wall to Whitebeam House Typical Detail Elevation Q40/340C F10/385B 1:10

R3 Railing and Wall to Whitebeam House Typical Detail Section Q40/340C F10/385B 1:10

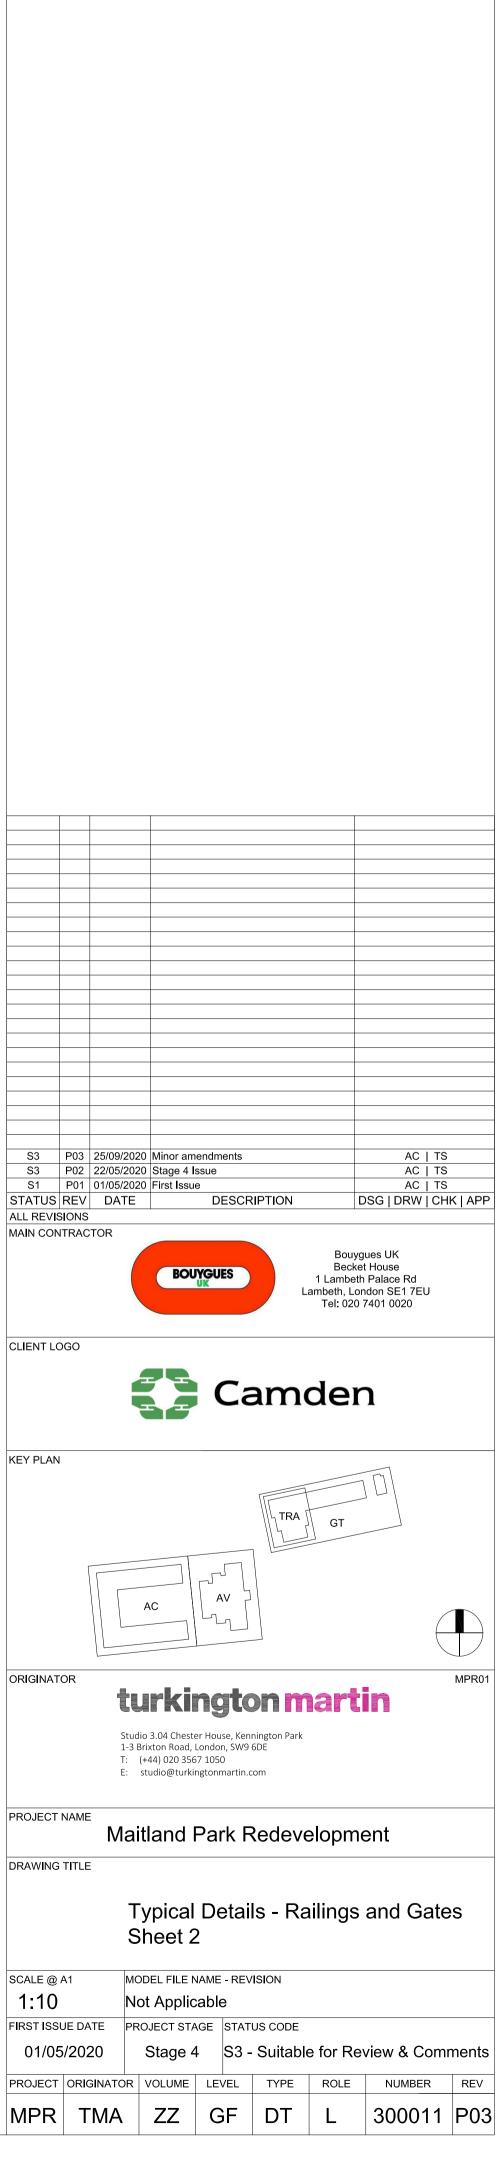

LINKED MODEL SCHEDULE