


G11 Steel Gate Typical Detail
Plan View
Q40/570A
1:10

G1r Steel Gate Typical Detail
Plan View
Q40/570A
1:10

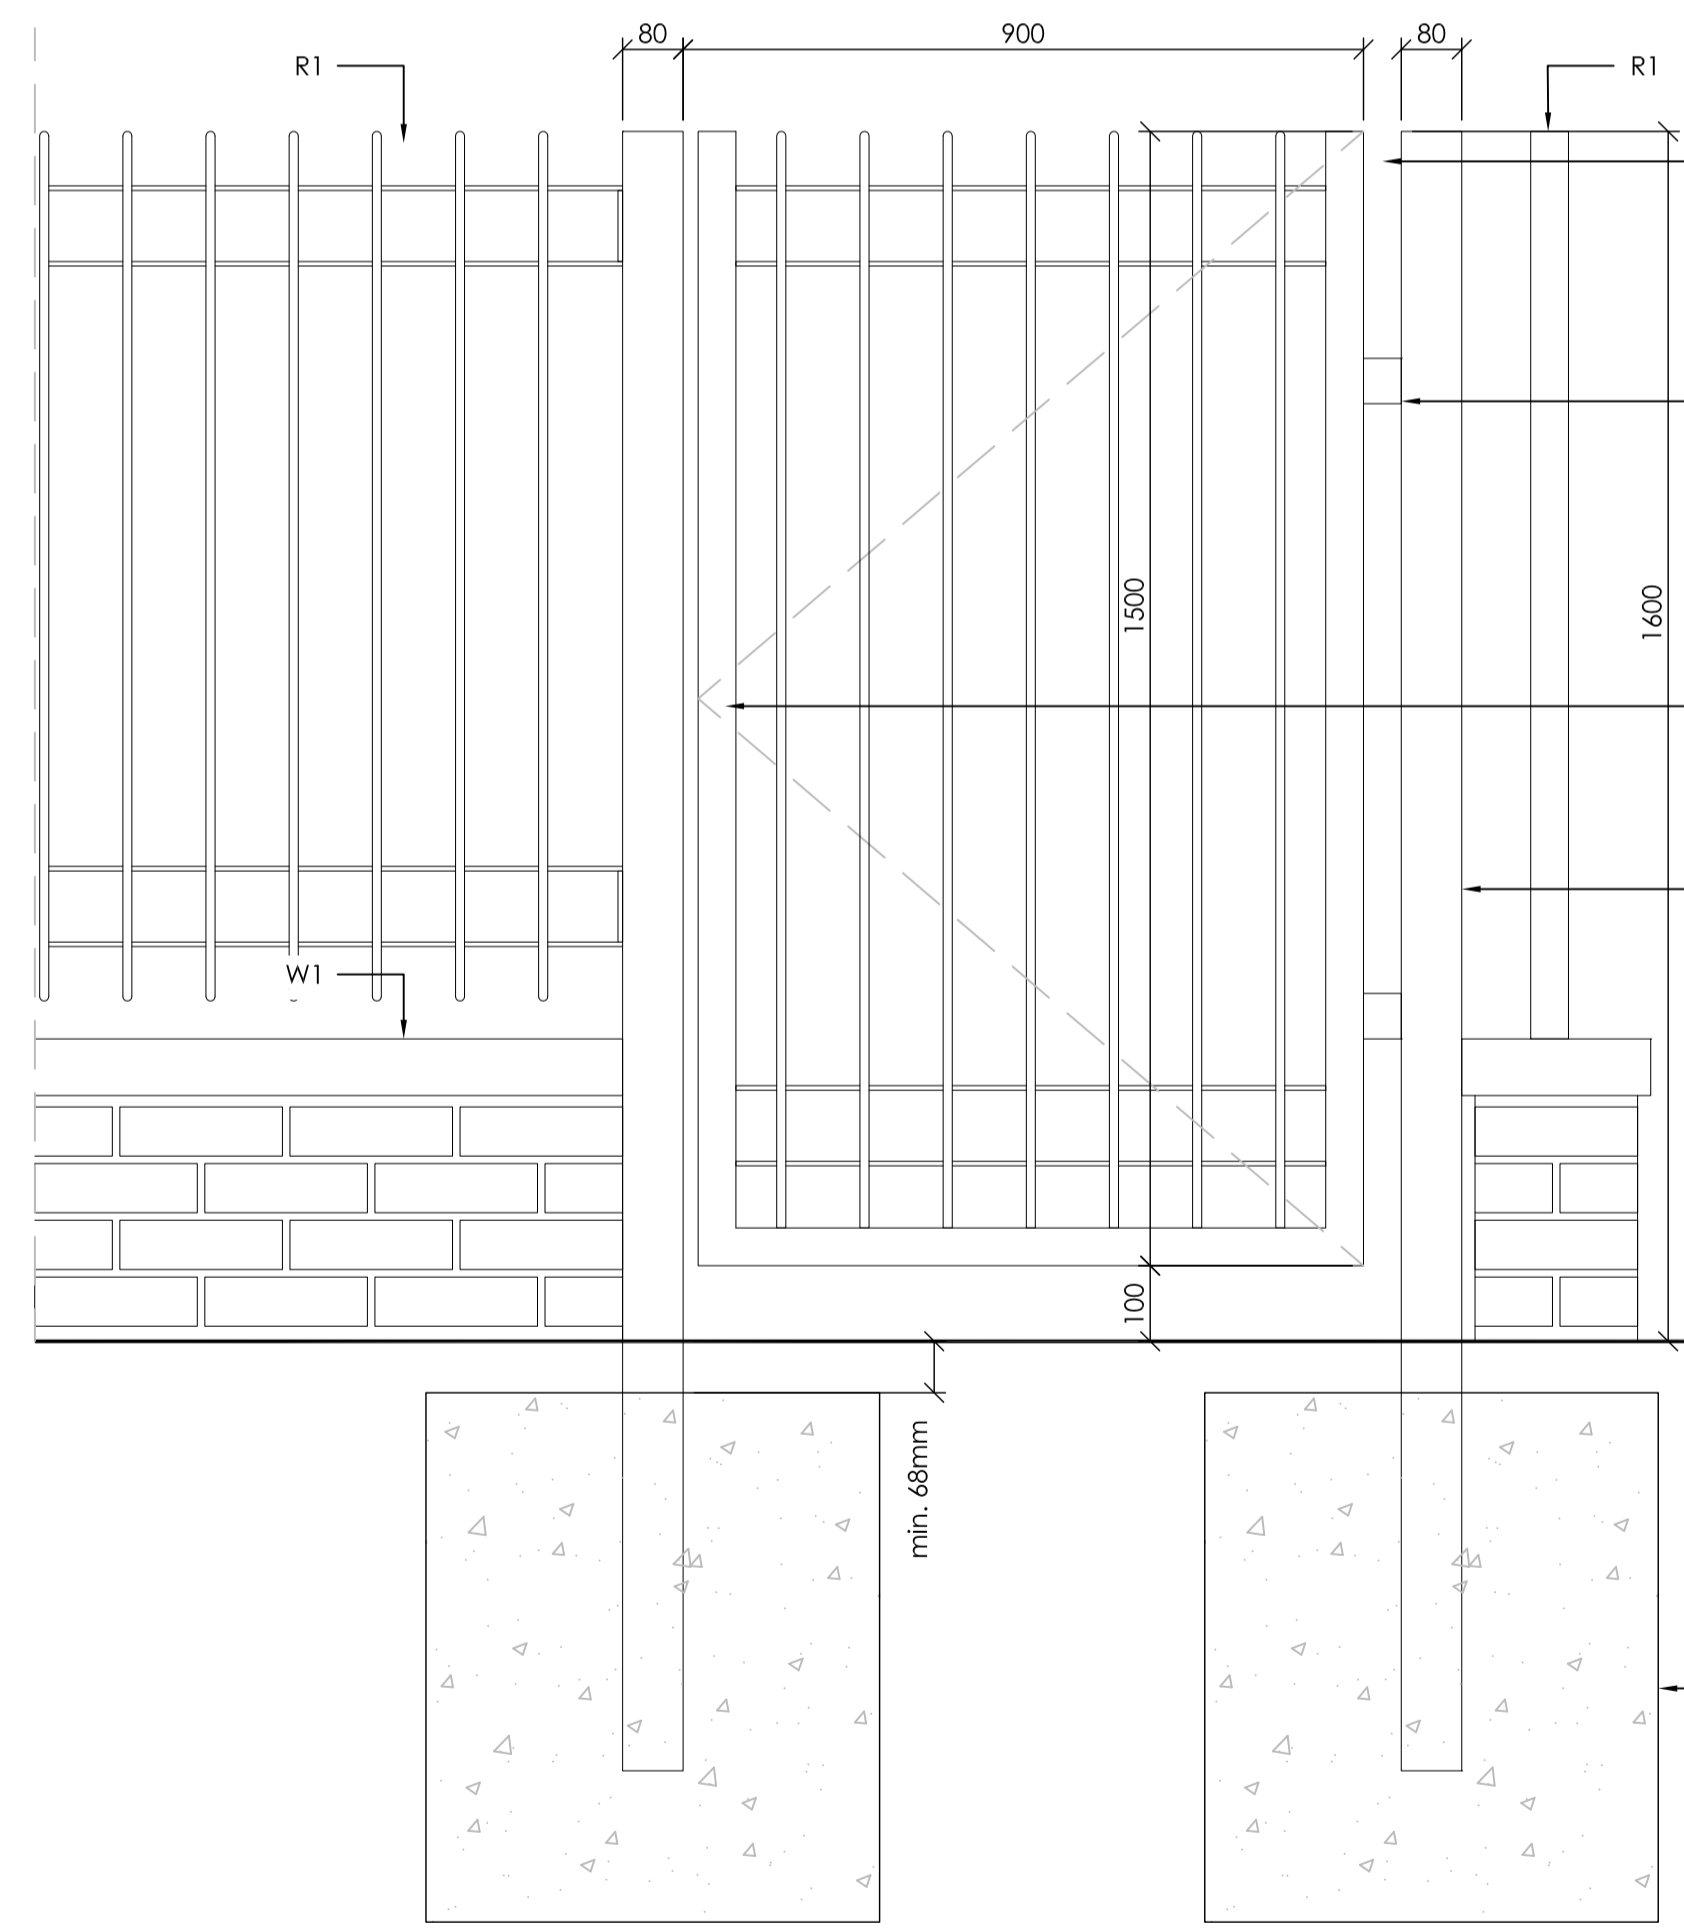


G11 gate, single leaf: Galvanised mild steel, powder coated, colour RAL 7016. 1600mm height, 900mm clear opening.
Frame: 50x50x5mm SHS;
Infill: Vertical pales 12mmØ at max. 110mm centres;
Horizontal bars: 25x6mm;

Galvanised and powder coated steel hinges, to manufacturer's details

Supplied with key lock access, slam plate and sliding latch

G11 post, Galvanised mild steel, powder coated, colour RAL 7016, 80x80x5mm SHS. Root fixing to engineer's details.

Concrete foundation to structural engineer's details

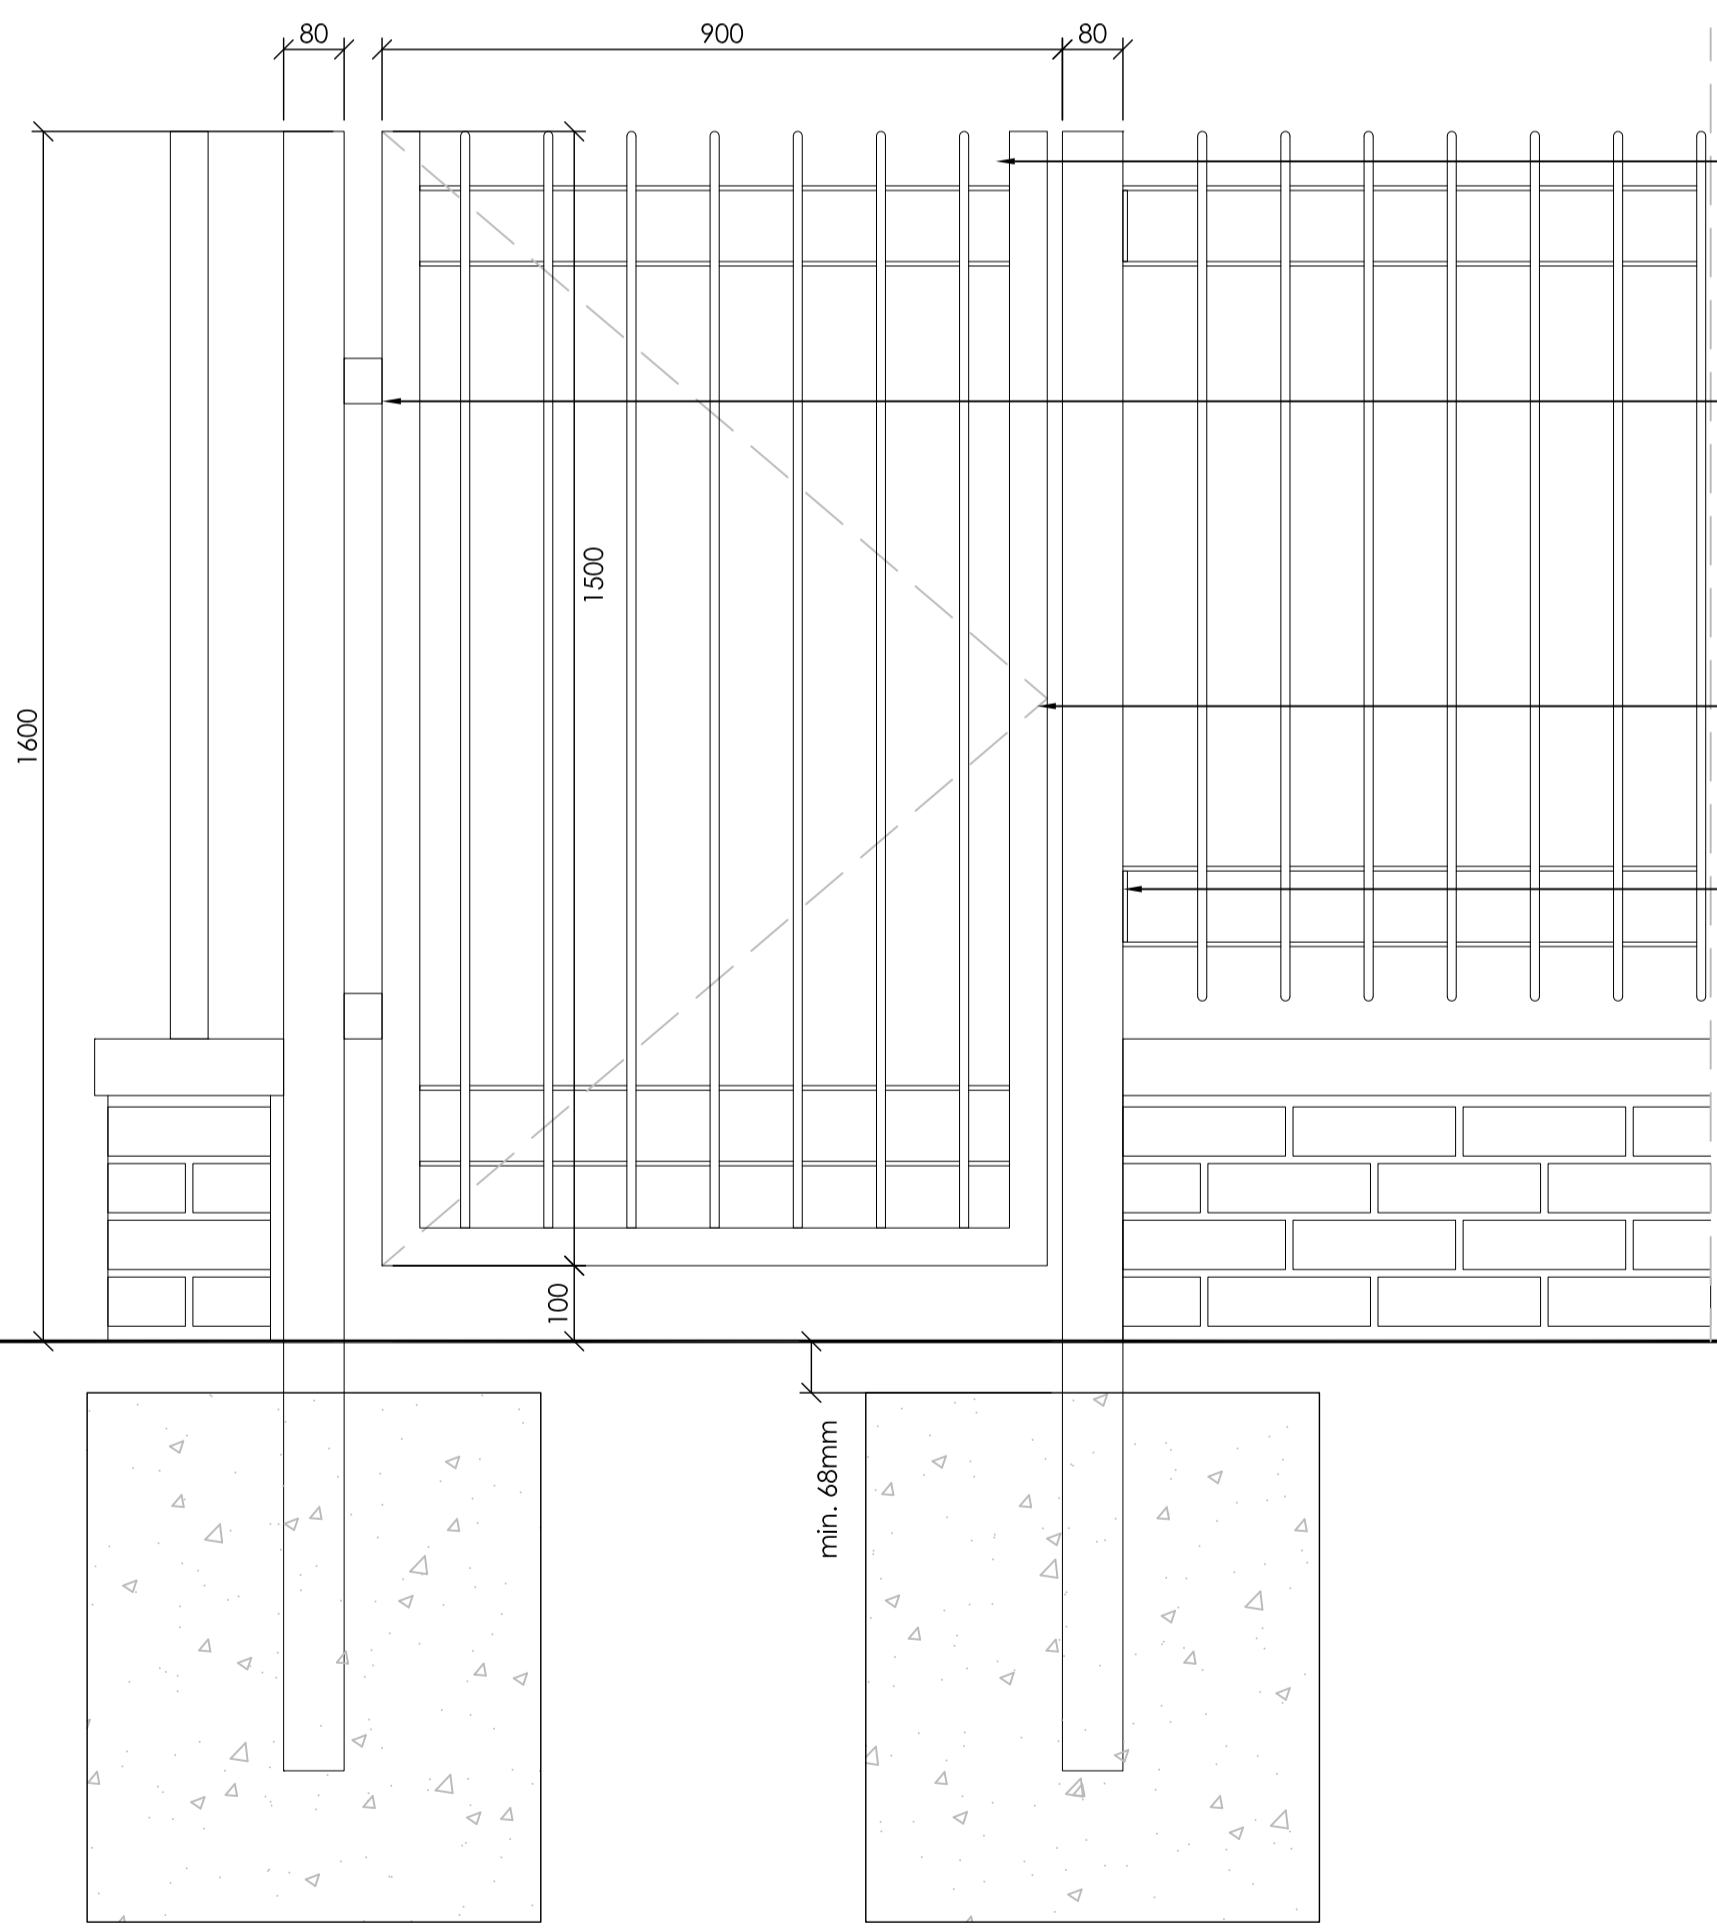

G1r gate, single leaf: Galvanised mild steel, powder coated, colour RAL 7016. 1600mm height, 900mm clear opening.
Frame: 50x50x5mm SHS;
Infill: Vertical pales 12mmØ at max. 110mm centres;
Horizontal bars: 25x6mm;

Galvanised and powder coated steel hinges, to manufacturer's details

Supplied with key lock access, slam plate and sliding latch

G1r post, Galvanised mild steel, powder coated, colour RAL 7016, 80x80x5mm SHS. Root fixing to engineer's details.

G11 Steel Gate Typical Detail
Elevation from outside
Q40/570A
1:10



G1r Steel Gate Typical Detail
Elevation from outside
Q40/570A
1:10

- Note:
1. Manufacturer to submit shop drawings for landscape architect/client's approval.
 2. All railings and gates to comply with BS 1722-9.

STATUS	REV	DATE	DESCRIPTION	DSG	DRW	CHK	APP
S3	P03	25/09/2020	Minor amendments				AC TS
S3	P02	22/05/2020	Stage 4 Issue				AC TS
S1	P01	06/05/2020	First Issue				AC TS

ALL REVISIONS

MAIN CONTRACTOR

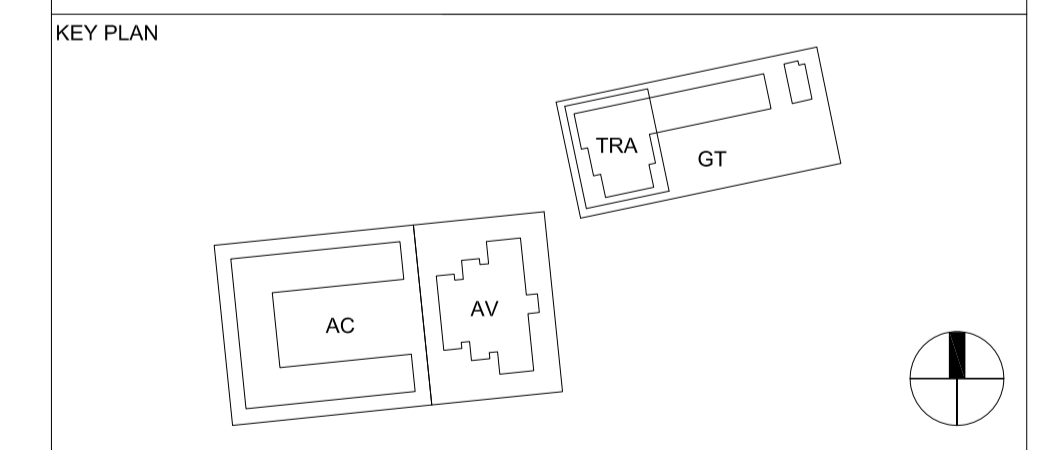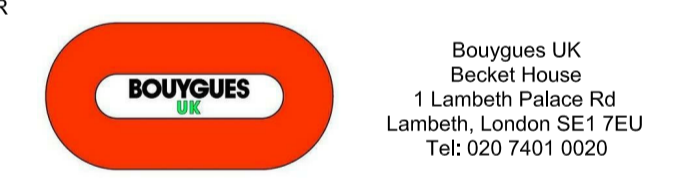

ORIGINATOR **turkingtonmartin** MPR01

Studio 3.04 Chester House, Kennington Park
1-3 Brixton Road, London, SW9 6DE
T: (+44) 020 3567 1050
E: studio@turkingtonmartin.com

PROJECT NAME **Maitland Park Redevelopment**

DRAWING TITLE **Typical Details - Railings and Gates Sheet 4**

SCALE @ A1 **1:10** MODEL FILE NAME - REVISION **Not Applicable**

FIRST ISSUE DATE **06/05/2020** PROJECT STAGE **Stage 4** STATUS CODE **S3 - Suitable for Review & Comments**

PROJECT	ORIGINATOR	VOLUME	LEVEL	TYPE	ROLE	NUMBER	REV
MPR	TMA	ZZ	GF	DT	L	300013	P03