


**W9** Brick Wall to Cycle Store Areas Typical Detail  
Elevation  
F10/385K  
1:10


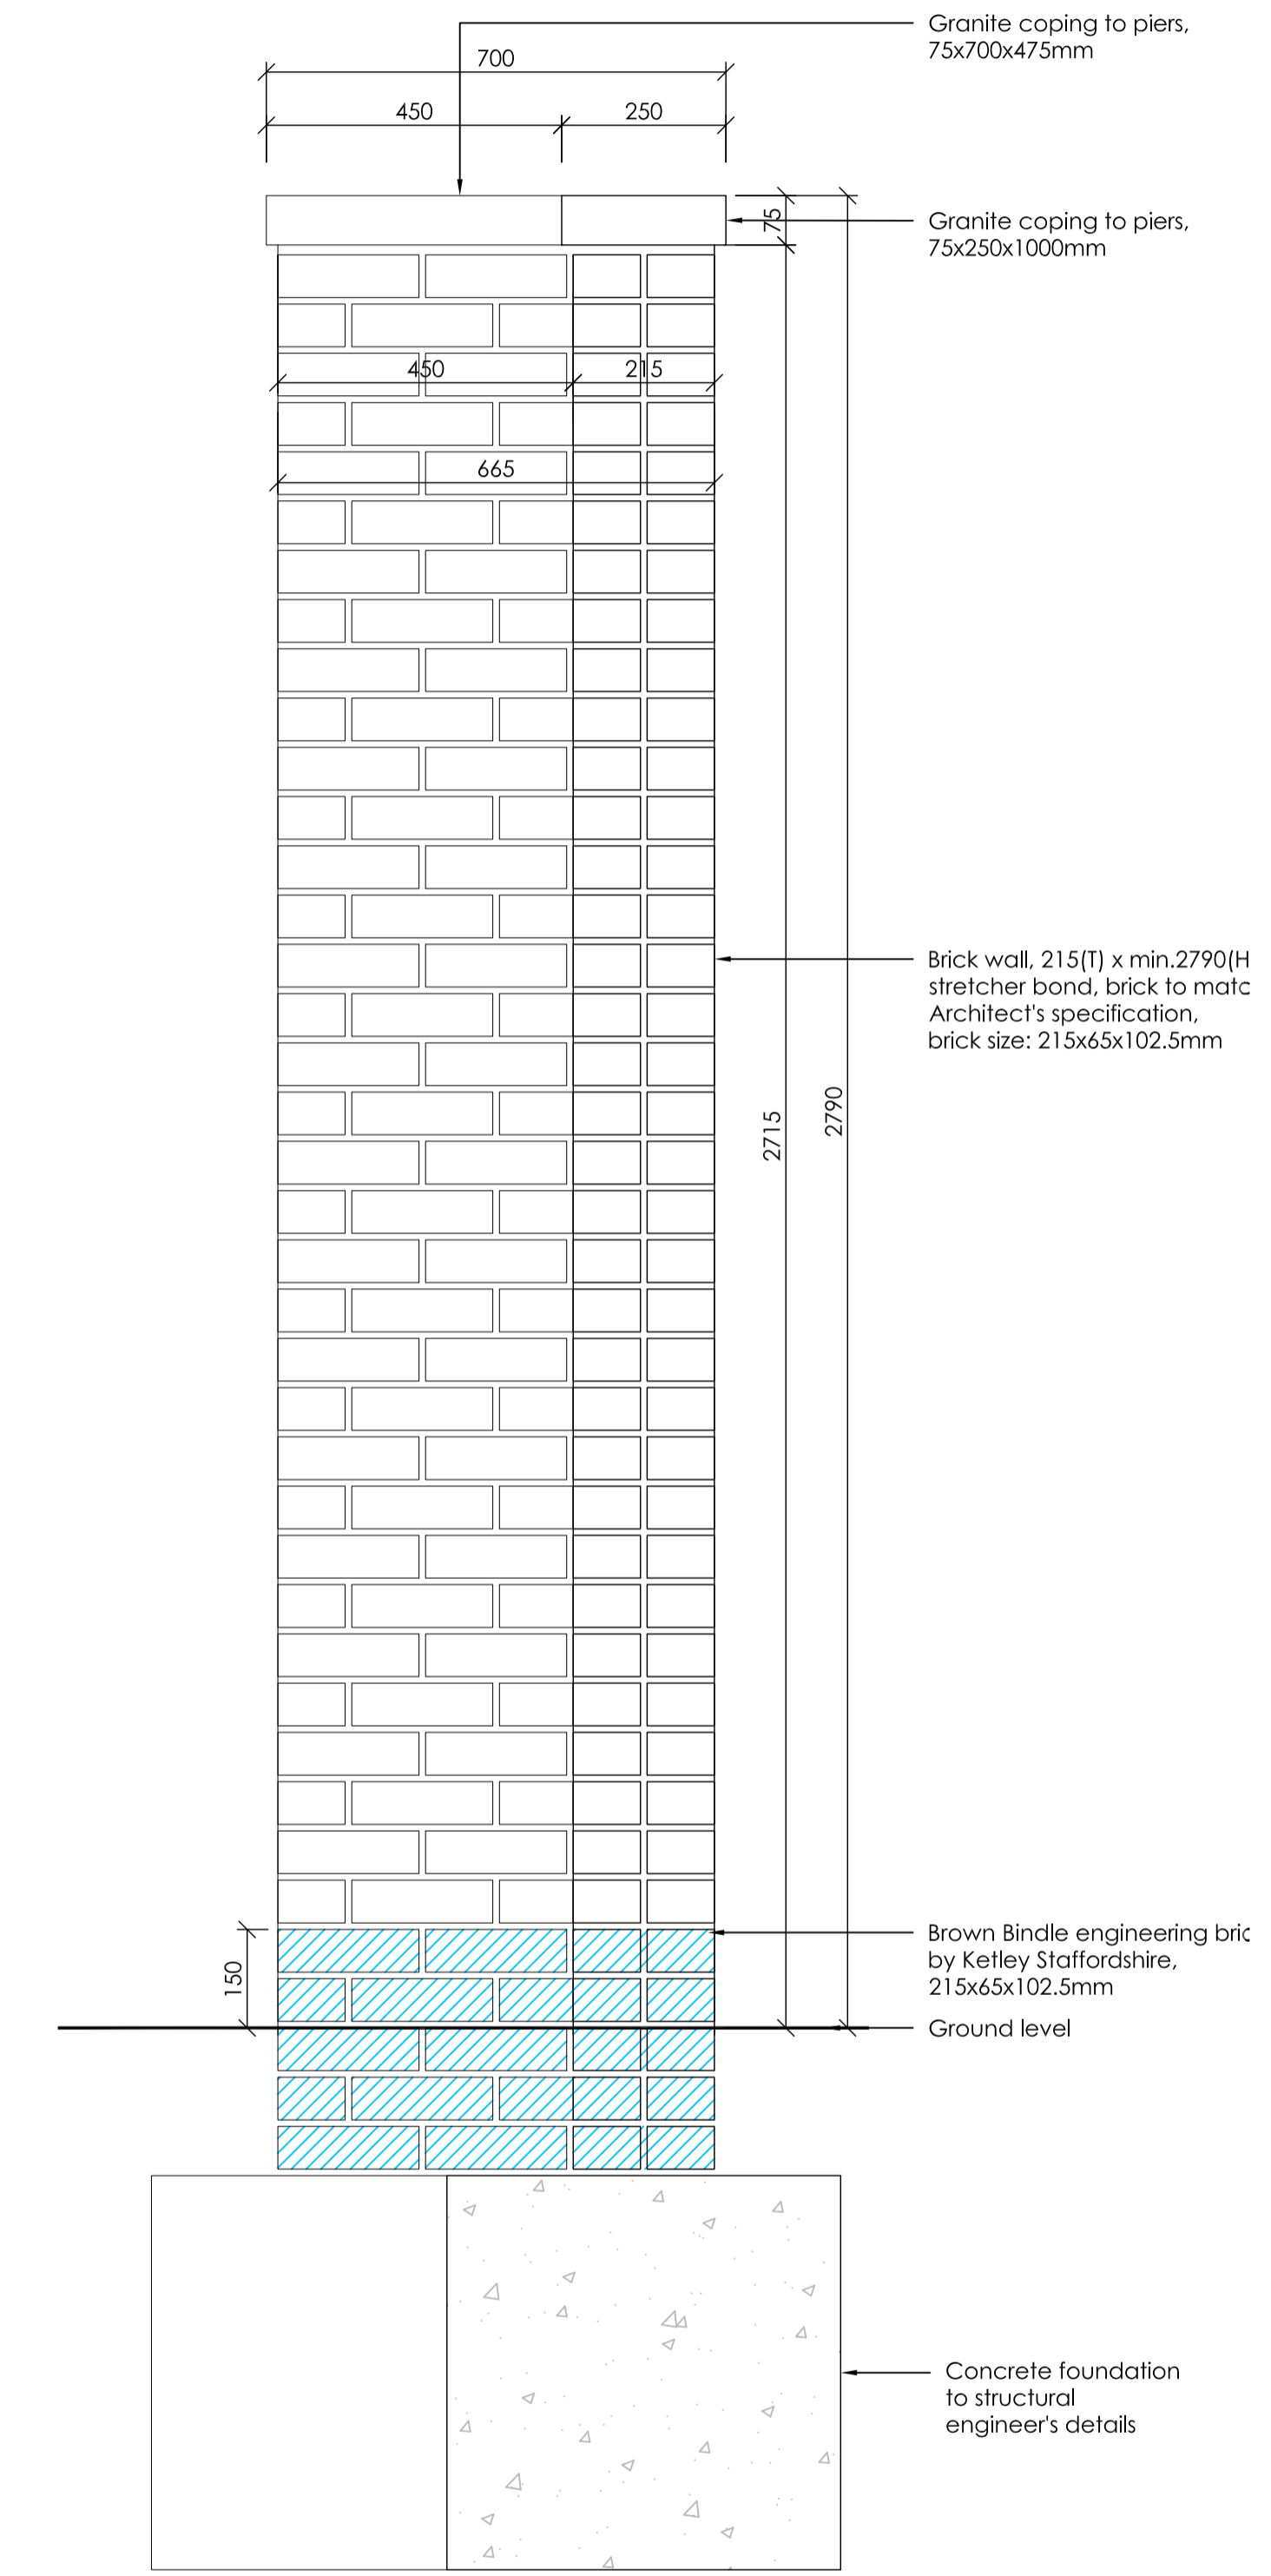


**W9** Elevation  
F10/385K  
1:10

Refer to drawing  
\*R-TMA-ZZ-GF-GA-L-100009  
- Levels Plan for wall  
height information.

STATUS	REV	DATE	DESCRIPTION	DSG	DRW	CHK	APP
S3	P03	25/09/2020	Amendments to wall heights				AC   TS
S3	P02	22/05/2020	Stage 4 Issue				AC   TS
S1	P01	06/05/2020	First Issue				AC   TS

STATUS	REV	DATE	DESCRIPTION	DSG	DRW	CHK	APP
ALL REVISIONS							
MAIN CONTRACTOR							

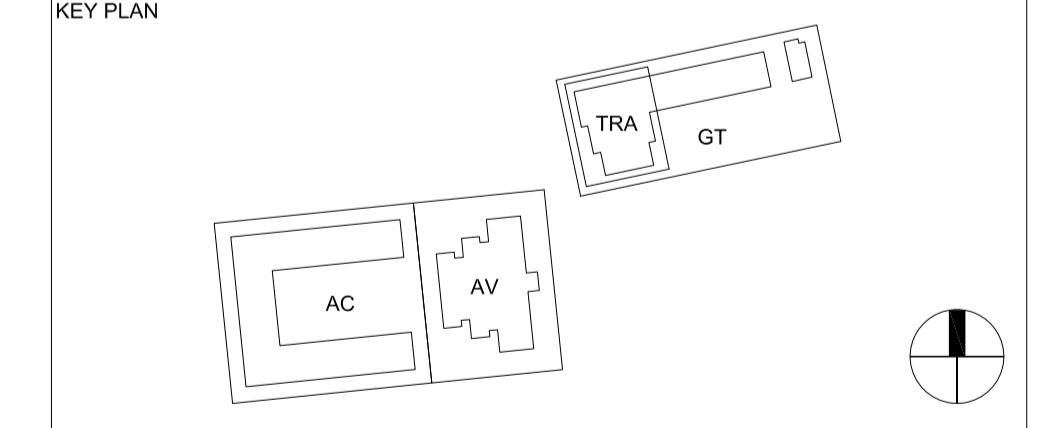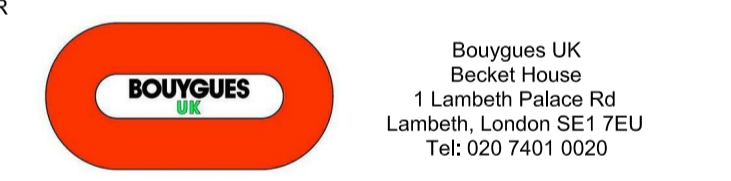

**ORIGINATOR**  
**turkington martin**  
Studio 3.04 Chester House, Kennington Park  
1-3 Brixton Road, London, SW9 6DE  
T: (+44) 020 3567 1050  
E: studio@turkingtonmartin.com

**PROJECT NAME**  
Maitland Park Redevelopment

**DRAWING TITLE**  
Typical Details - Walls and Piers  
Sheet 6

SCALE @ A1 <b>1:10</b>	MODEL FILE NAME - REVISION Not Applicable		
FIRST ISSUE DATE 06/05/2020	PROJECT STAGE Stage 4	STATUS CODE S3 - Suitable for Review & Comments	

PROJECT	ORIGINATOR	VOLUME	LEVEL	TYPE	ROLE	NUMBER	REV
MPR	TMA	ZZ	GF	DT	L	300025	P03