




**W8 Boundary Wall with R1 Railing**  
Typical Detail  
F10/385J  
1:50

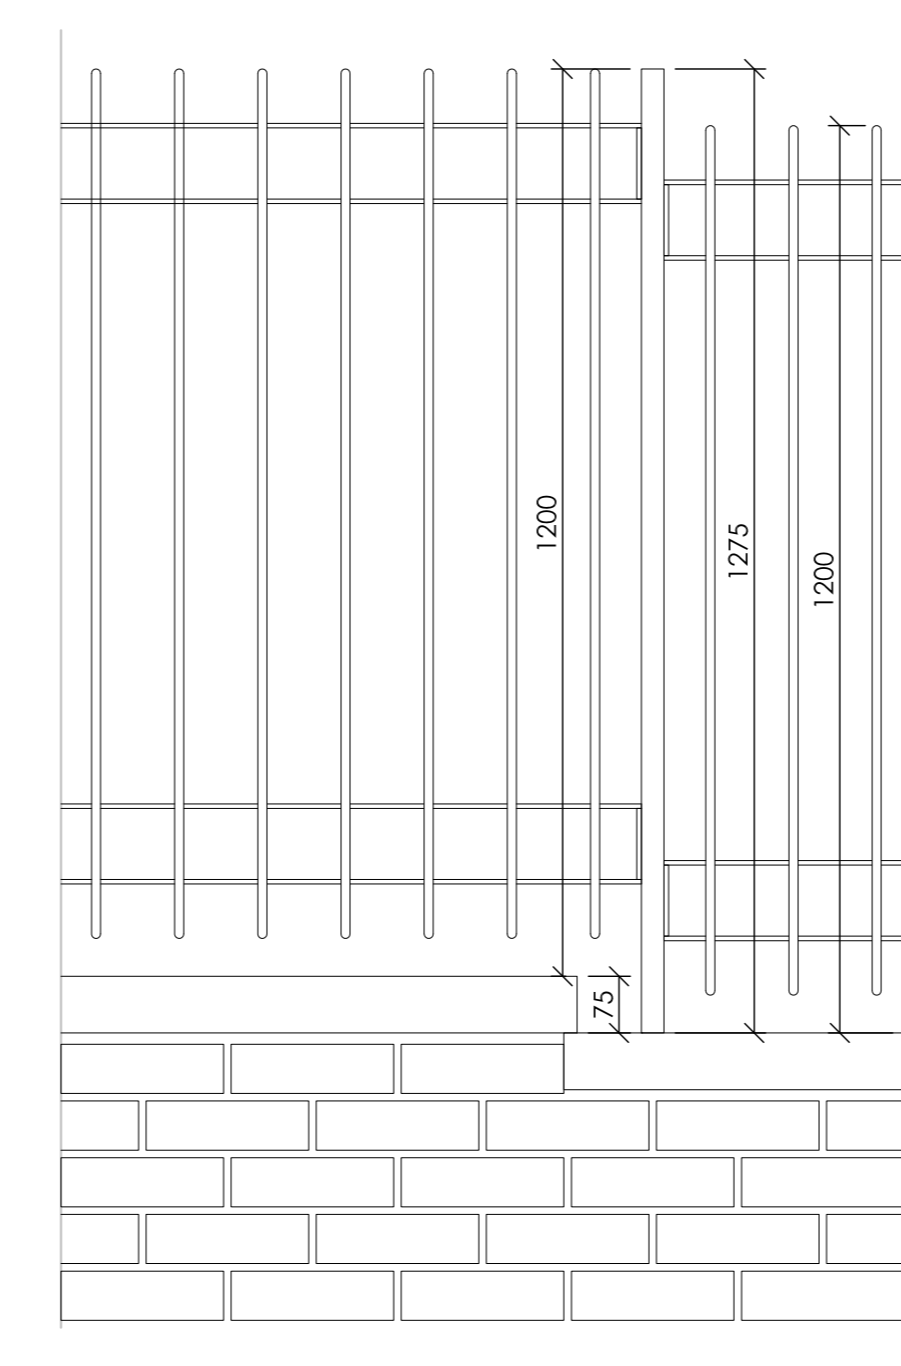


**W8 Boundary Wall with R1 Railing**  
One Brick Step Typical Detail  
F10/385J  
1:50

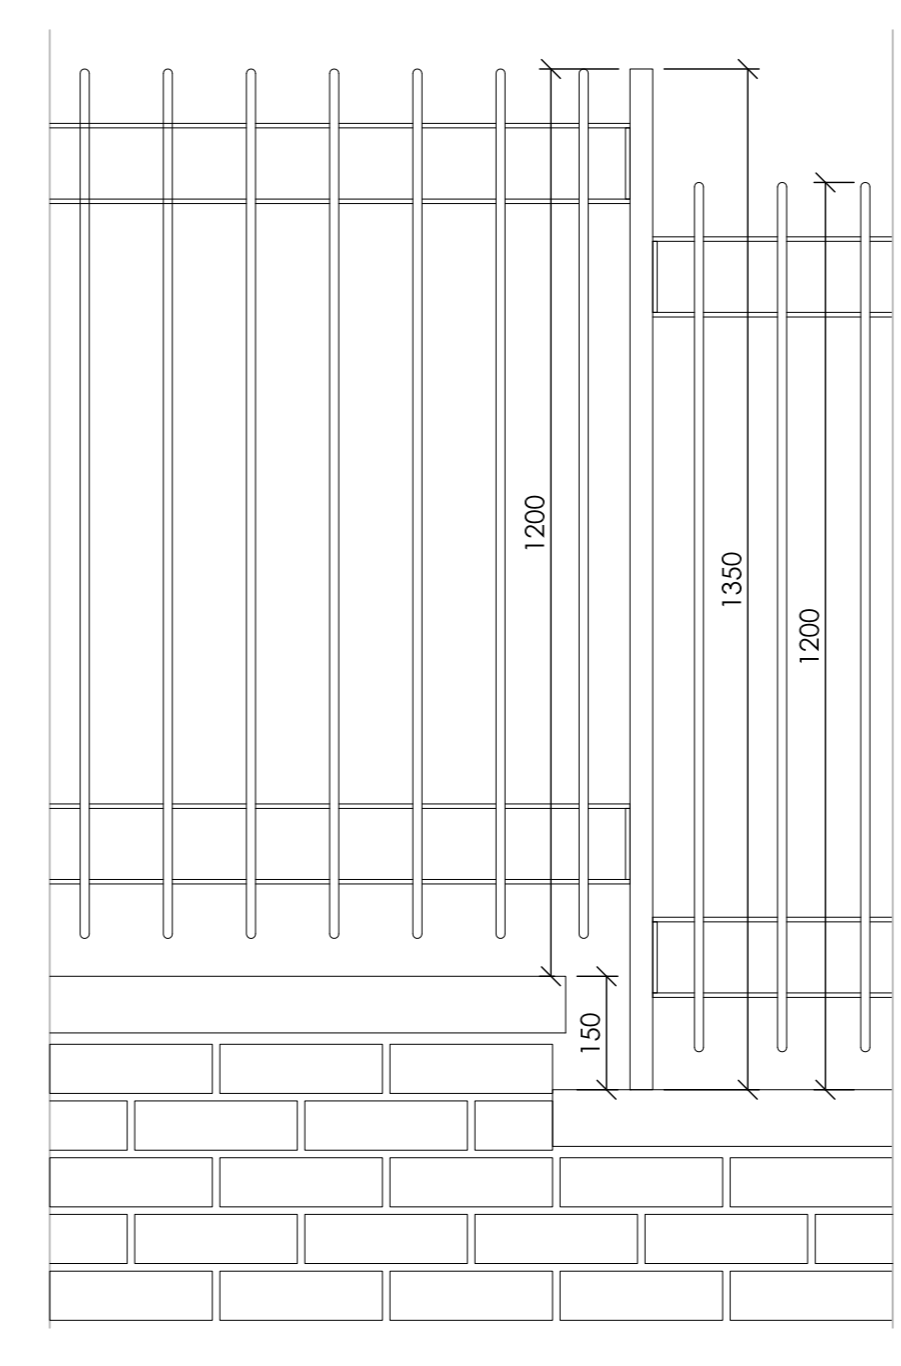

**W8 Boundary Wall with R1 Railing**  
Two Brick Step Typical Detail  
F10/385J  
1:50

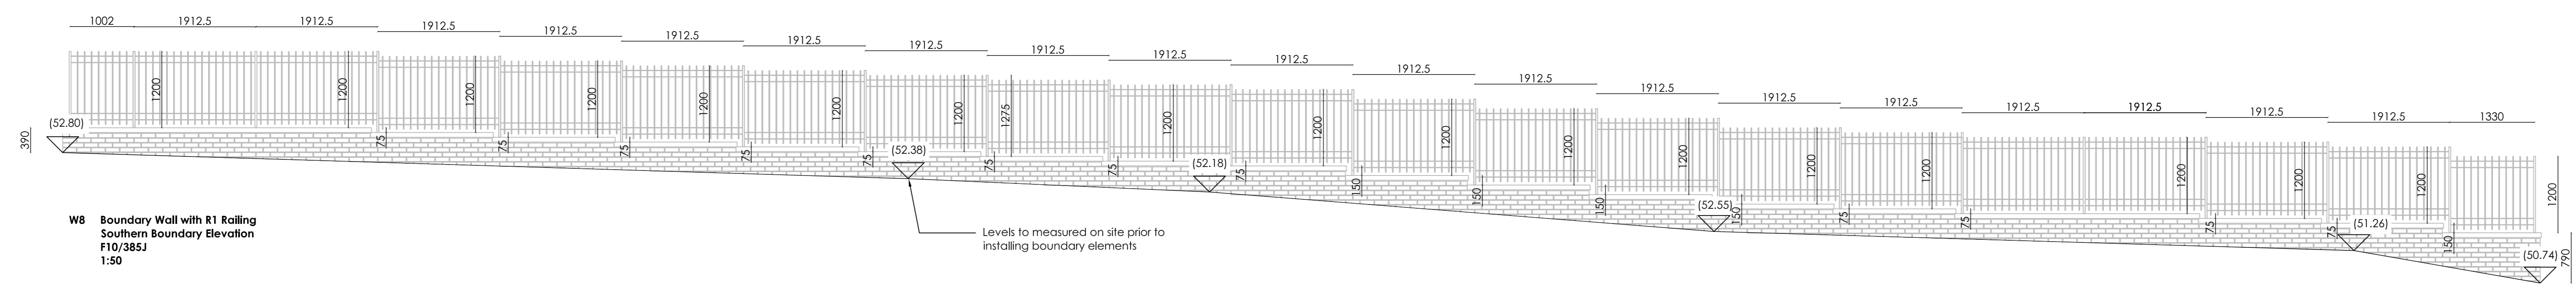

**W8 Boundary Wall with R1 Railing**  
Southern Boundary Elevation  
F10/385J  
1:50

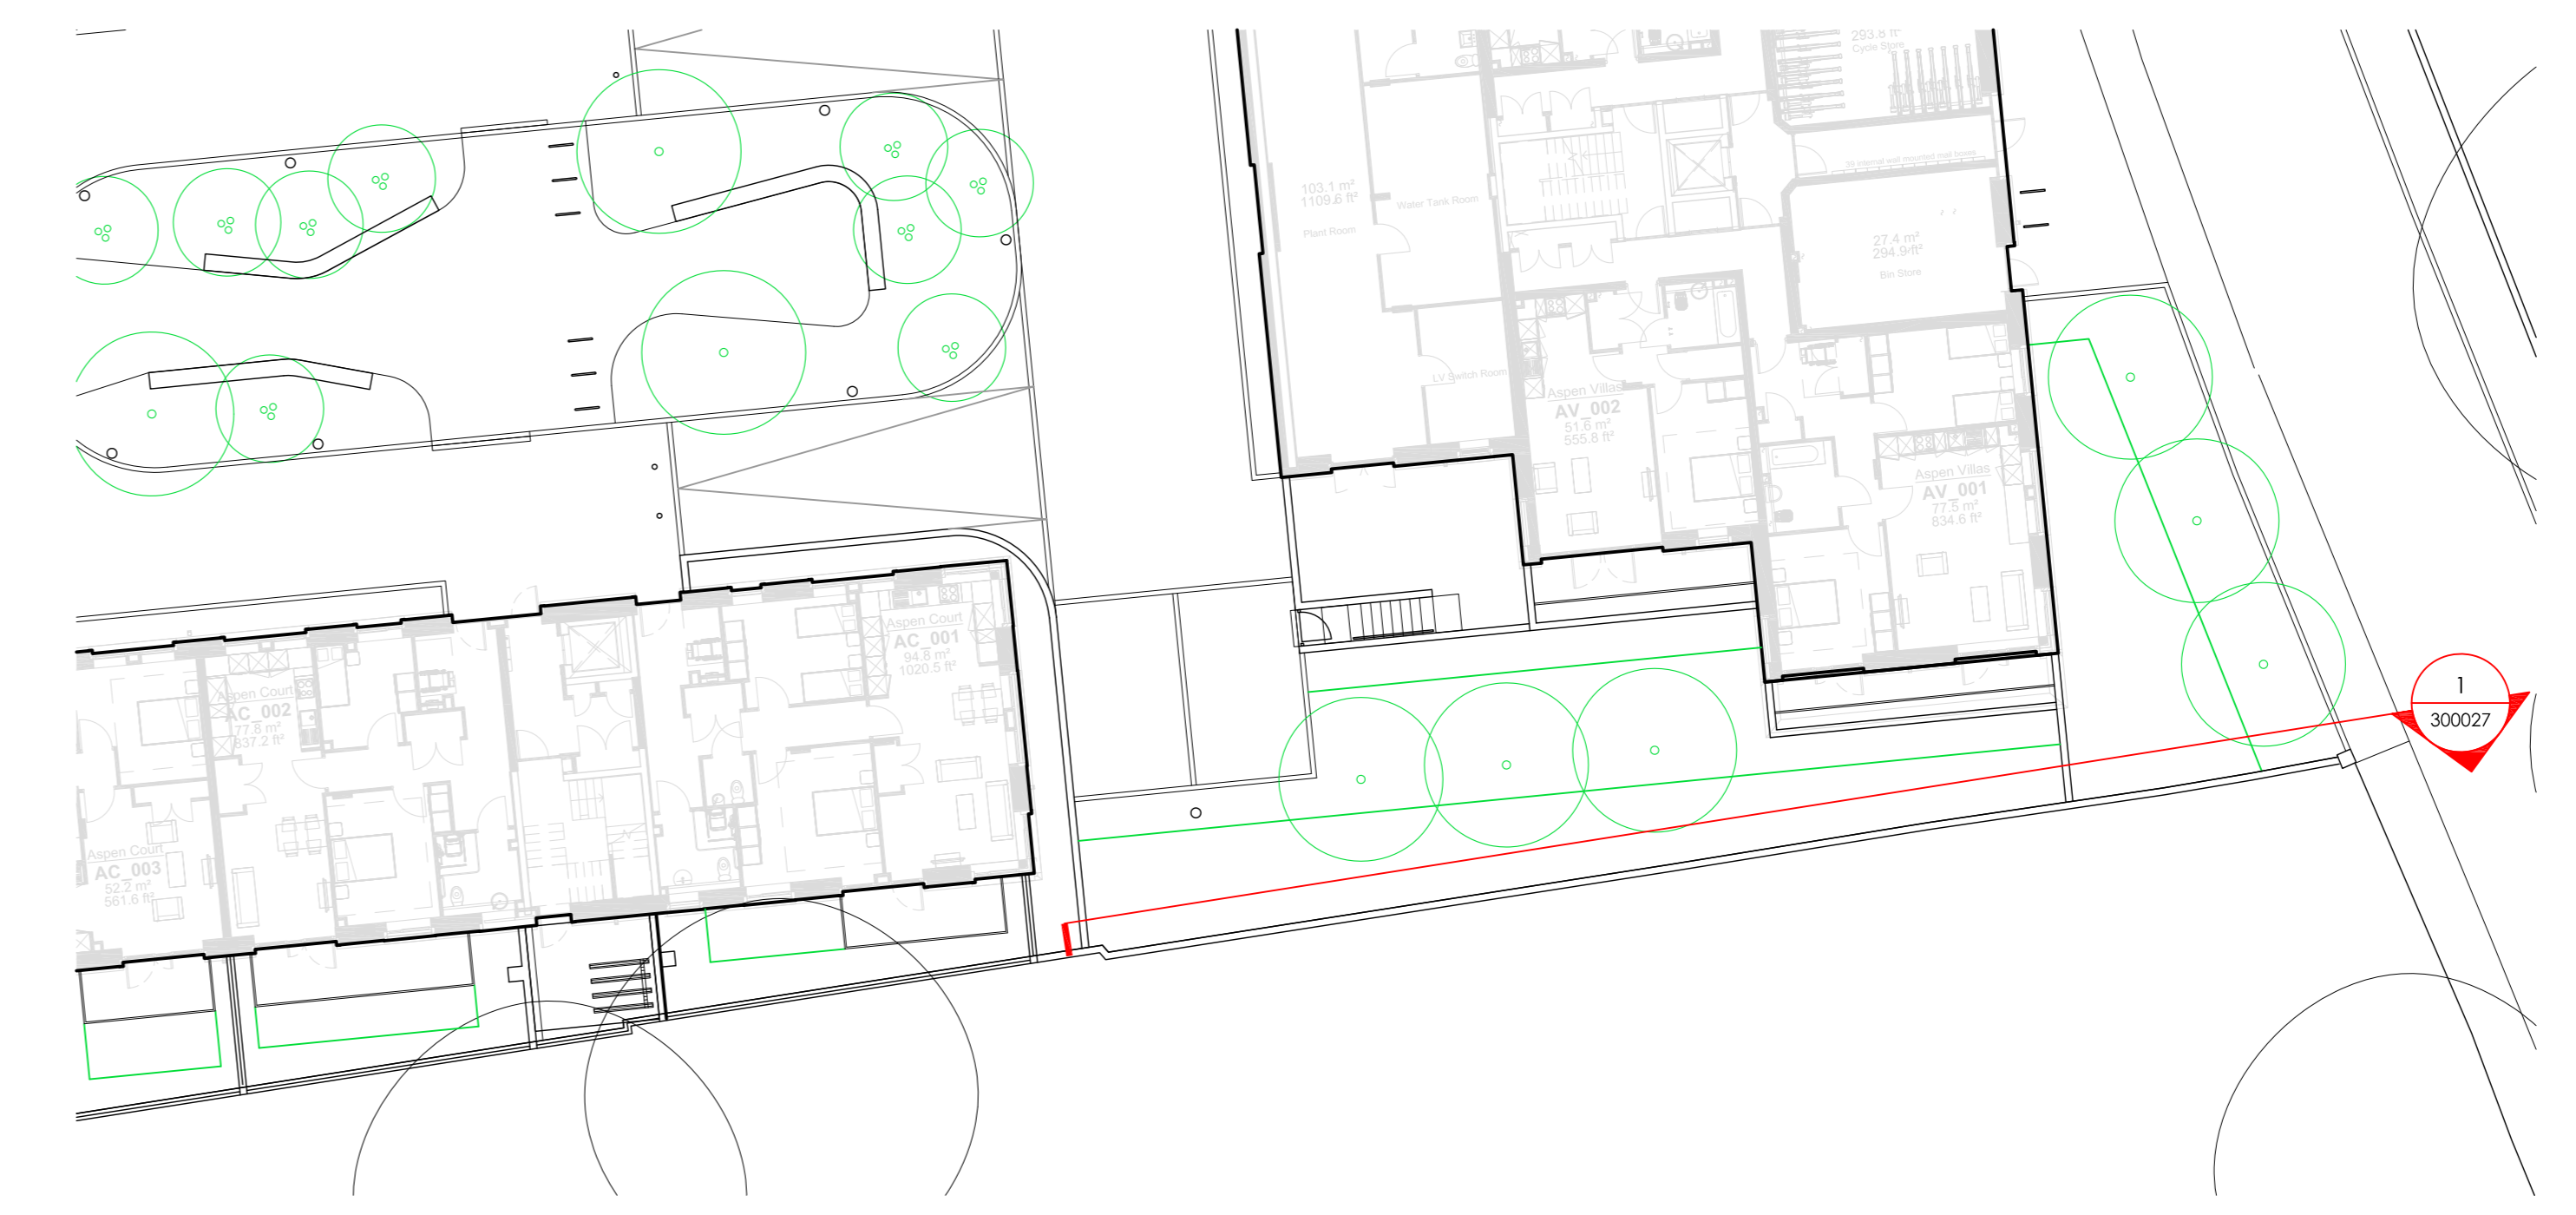

**Southern Boundary Elevation**  
Location Plan  
1:200

STATUS	REV	DATE	DESCRIPTION	DSG	DRW	CHK	APP
S3	P03	25/09/2020	Amendments to suit updated topo survey	AC	TS		
S3	P02	22/05/2020	Stage 4 Issue	AC	TS		
S1	P01	14/05/2020	First Issue	AC	TS		

MAIN CONTRACTOR

**BOUYGUES** Bouygues UK  
Buckel House  
1 Lambeth Palace Rd  
Lambeth, London SE1 7EU  
TEL: 020 7491 0020

CLIENT LOGO

**Camden**

KEY PLAN

ORIGINATOR

**turkington martin** MPR01  
Studio 3.01 Charter House, Kensington Park  
13 Brandon Road, London, SW9 6EE  
T: +44 (0)20 7647 1050  
E: studio@turkingtonmartin.com

PROJECT NAME

**Maitland Park Redevelopment**

DRAWING TITLE

**Typical Details - Walls and Piers**  
Sheet 8

SCALE @ A0

MODEL FILE NAME - REVISION

**As Shown** Not Applicable

FIRST ISSUE DATE	PROJECT STAGE	STATUS CODE
14/05/2020	Stage 4	S3 - Suitable for Review & Comments

PROJECT ORIGINATOR	VOLUME	LEVEL	TYPE	ROLE	NUMBER	REV
MPR	TMA	ZZ	GF	DT	L	300027 P03