

PROJECT	ORIGINATOR	VOLUME	LEVEL	TYPE	ROLE	NUMBER	REV
MPR	TMA	ZZ	GF	DT	L	300020	P03

ALL REVISIONS
MAIN CONTRACTOR



Camden

turkington martin

Studio 3.04 Chester House, Kennington Park
1-3 Brixton Road, London, SW9 6DE
T: (+44) 020 3567 1050
E: studio@turkingtonmartin.com



Maitland Park Redevelopment


Typical Details - Walls and Piers

Sheet 2

Not Applicable

S3 - Suitable for Review & Comments

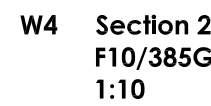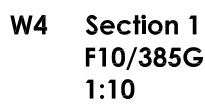

ALL REVISIONS	
MAIN CONTRACTOR	 <p>Bouygues UK Beckett House 1 Lambeth Palace Rd Lambeth, London SE1 7EU Tel: 020 7401 0020</p>



turkington martin

MPR0-

Maitland Park Redevelopment

Typical Details - Walls and Piers



Sheet 3

Not Applicable

STATUS CODE

Review & Co

NUMBER

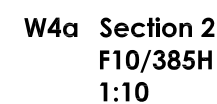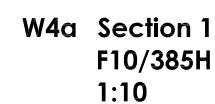

ALL REVISIONS
MAIN CONTRACTOR



Camden

turkington martin

Maitland Park Redevelopment


Typical Details - Walls and Piers

Sheet 4

Not Applicable

PROJECT STAGE

PROJECT STAGE	STATUS CODE
---------------	-------------

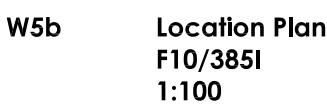[illegible]

Single granite coping piece,
75x250mm




Granite coping to wall,
75x250x1000mm

Brick wall, 215mm thick, stretcher bond, brick to match Architect's specification,
brick size: 215x65x102.5mm

515 to W5b, variable to W5a

Brown Bindle engineering brick
by Ketley Staffordshire,
215x65x102.5mm

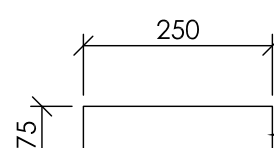


Granite coping to piers, 75x250mm
length adjusted to suit each refuse
store

Brick wall, 215mm thick, stretcher bond, brick to match Architect's specification,
brick size: 215x65x102.5mm

Brown Bindle engineering brick
by Ketley Staffordshire,
215x65x102.5mm


Concrete foundation
to structural
engineer's details

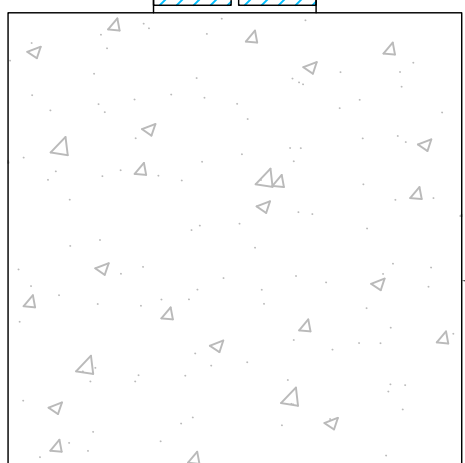


W5a/W5b Cross Section
F10/385I
1:10



PROJECT	ORIGINATOR	VOLUME	LEVEL	TYPE	ROLE	NUMBER	REV
MPR	TMA	ZZ	GF	DT	L	300024	P03

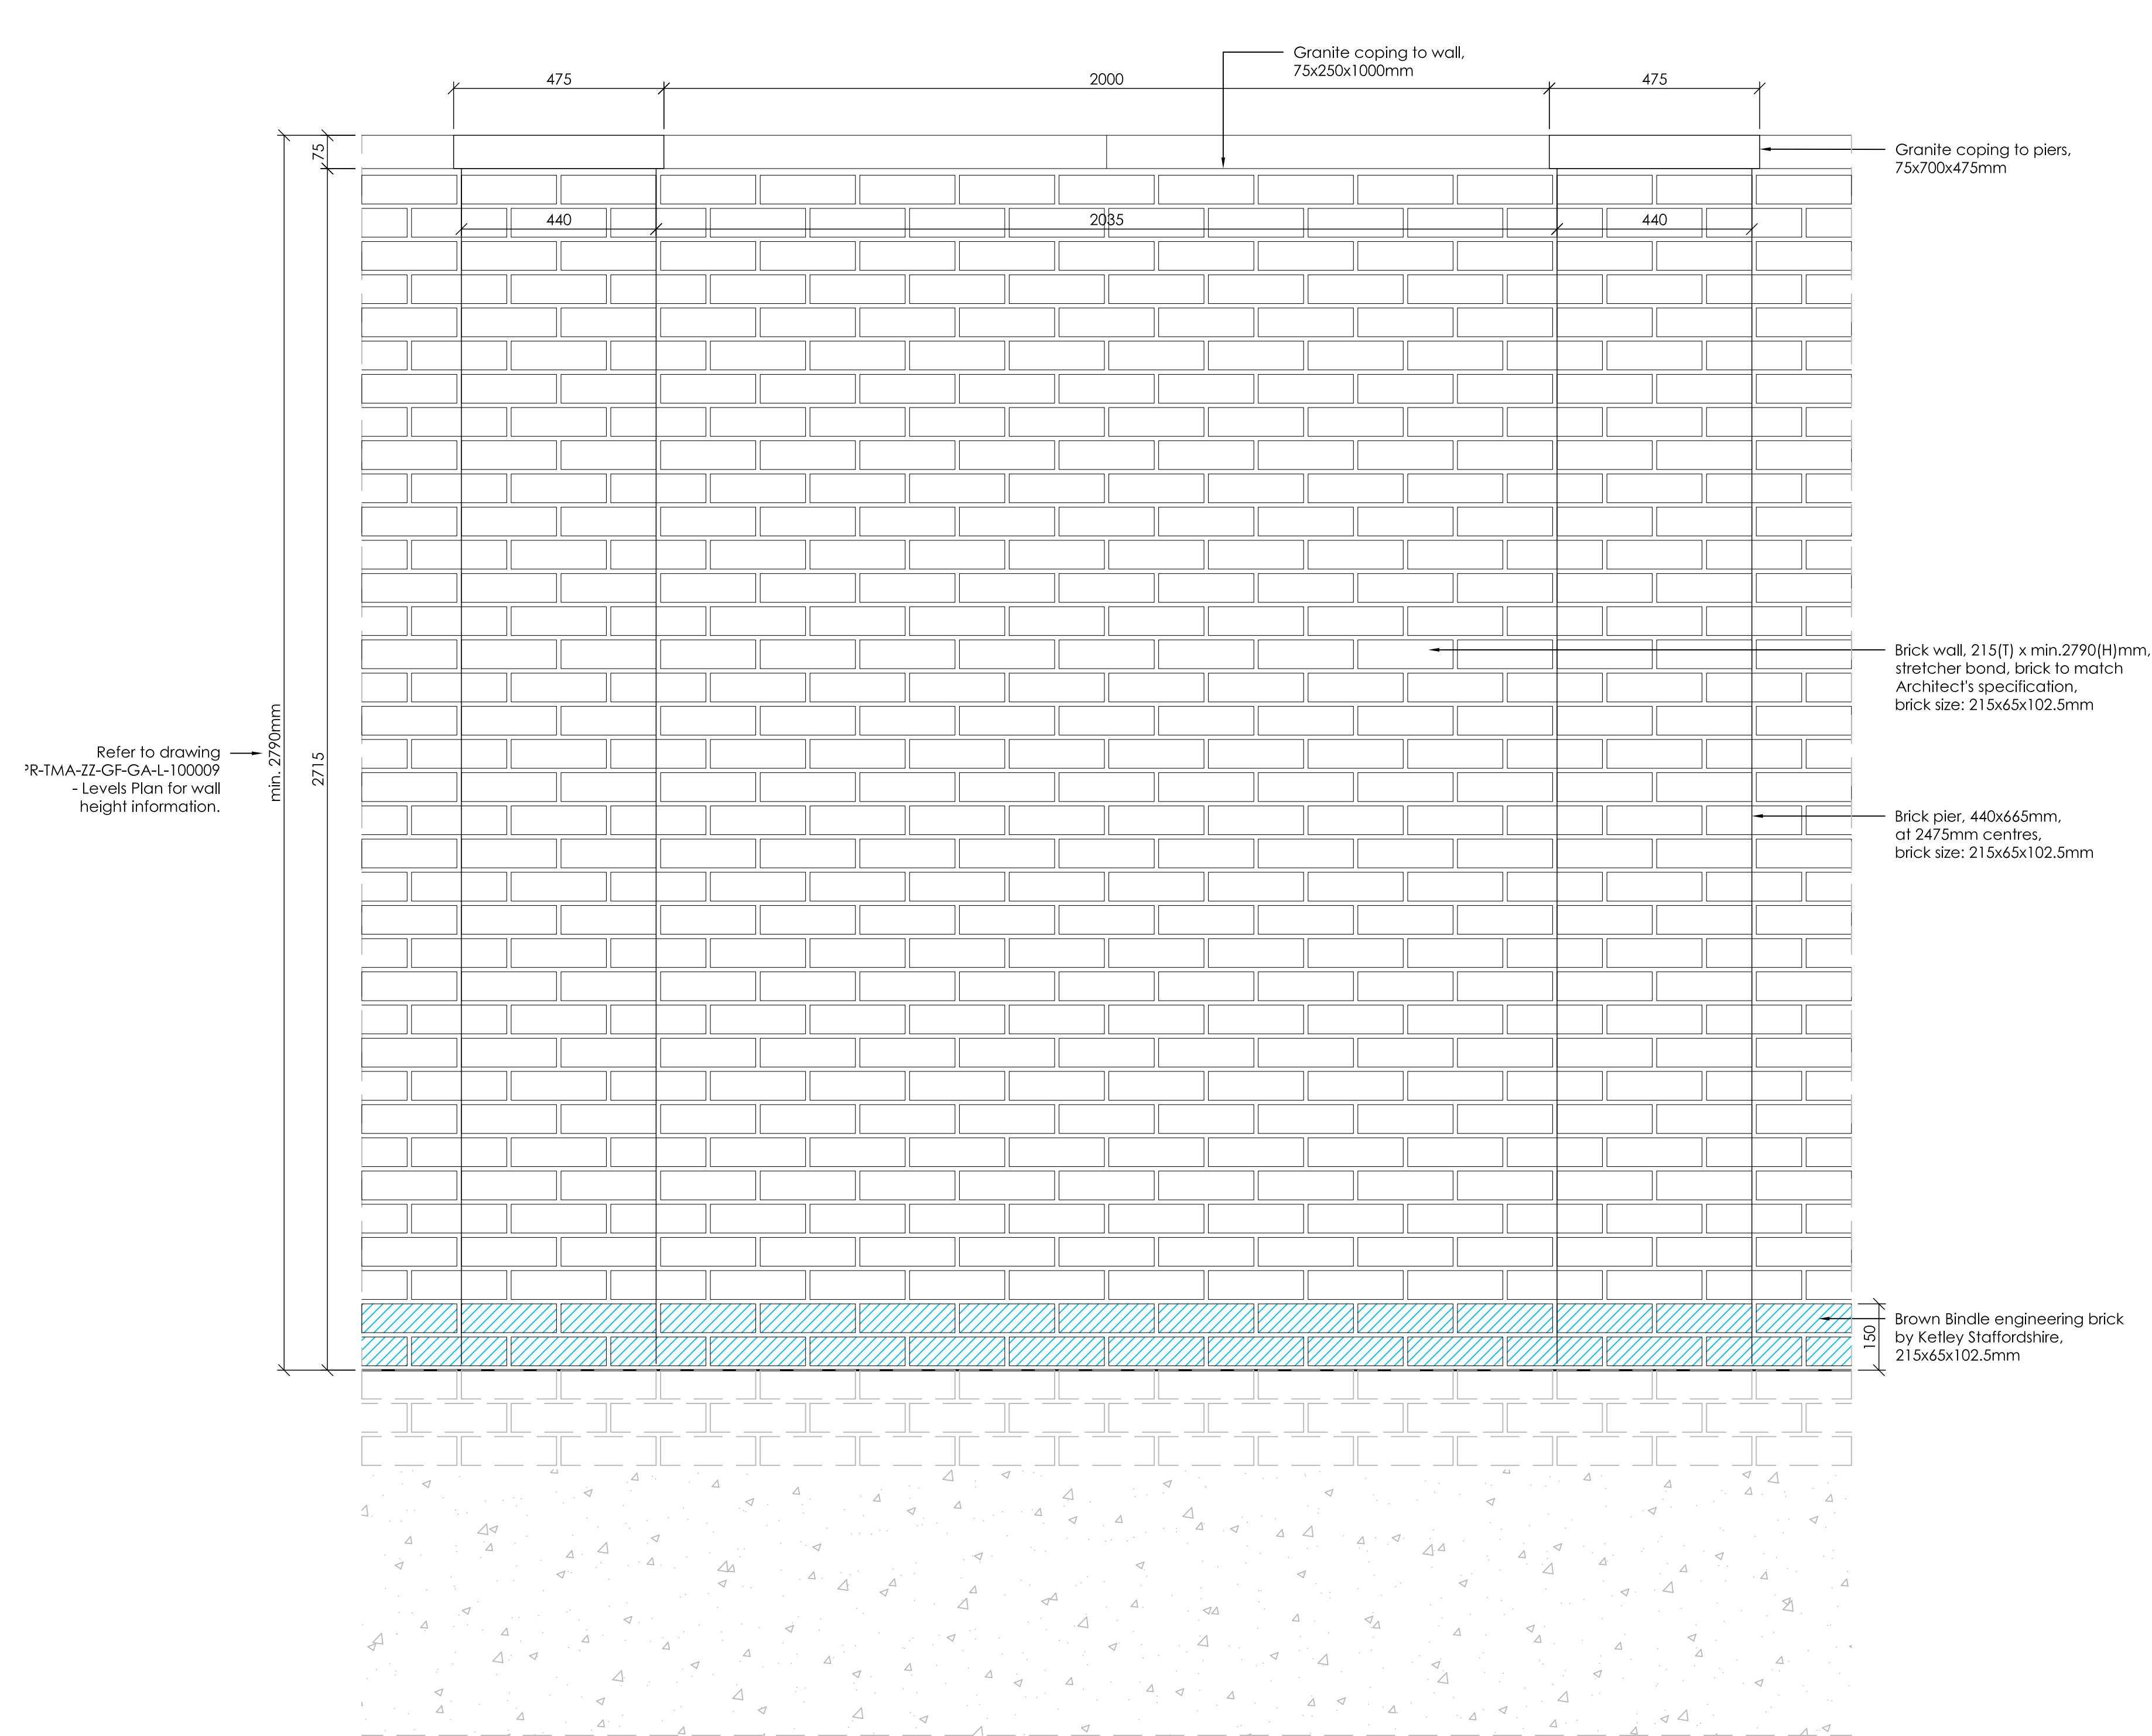

W9 Brick Wall to Cycle Store Areas Typical Detail
Elevation
F10/385K
1:10

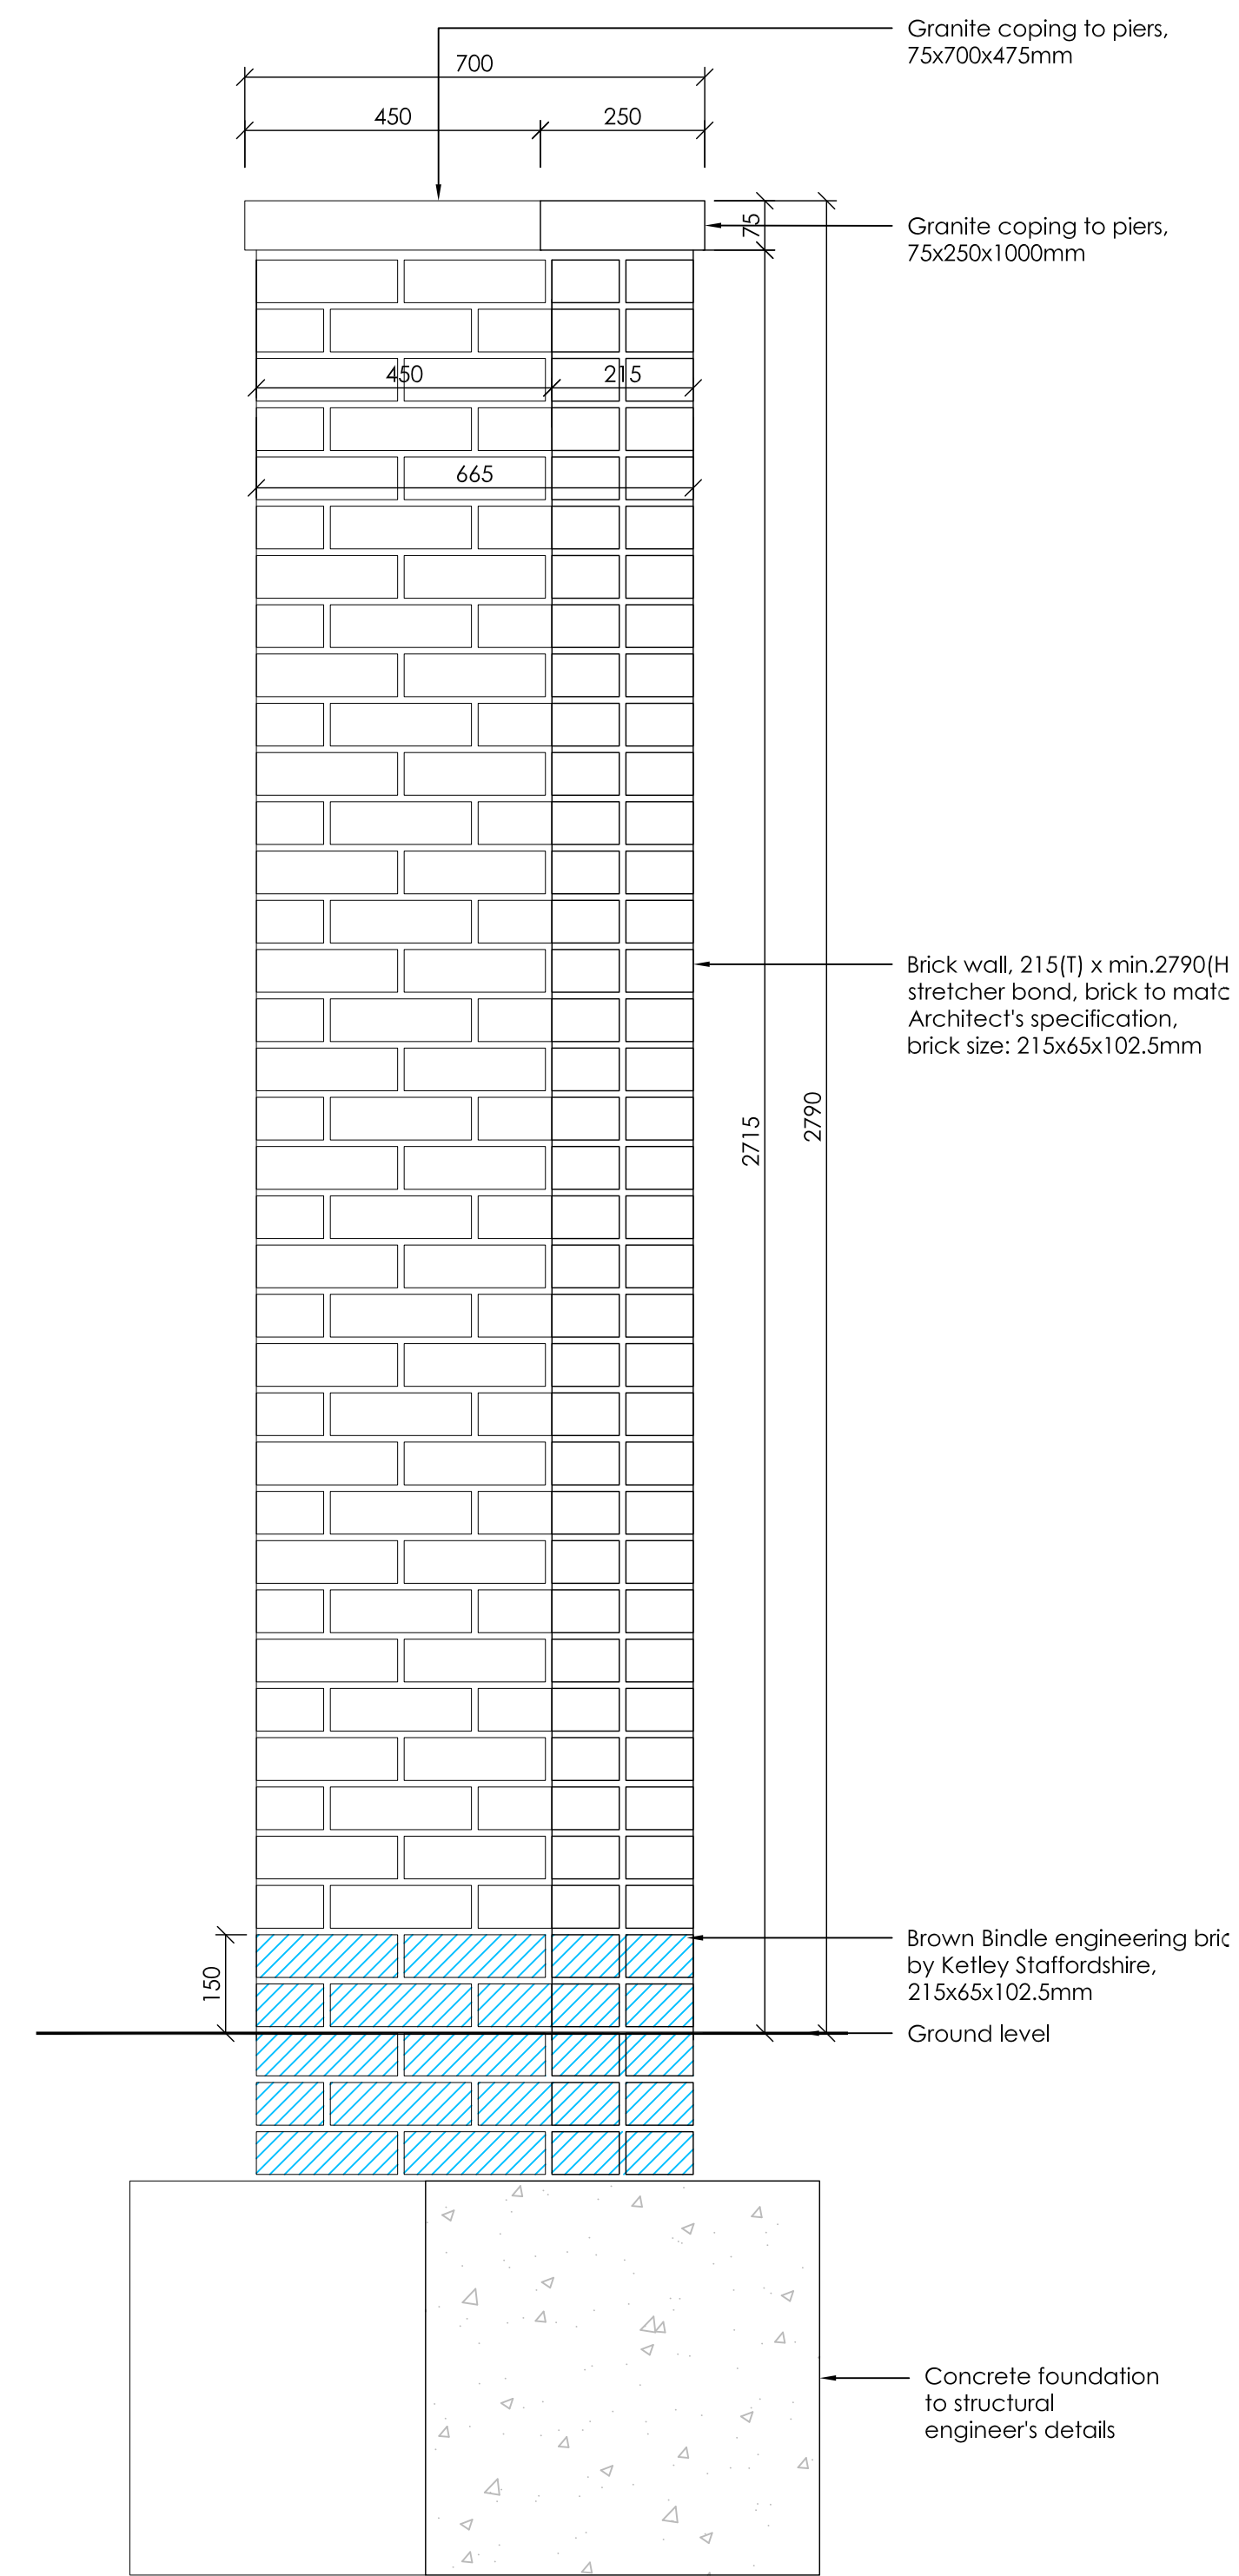

W9 Elevation
F10/385K
1:10

LINKED MODEL SCHEDULE[illegible]

S3	P03	25/09/2020	Amendments to wall heights	AC TS
S3	P02	22/05/2020	Stage 4 Issue	AC TS
S1	P01	06/05/2020	First Issue	AC TS

STATUS	REV	DATE	DESCRIPTION	DSG	DRW	CHK	APP
ALL REVISIONS							
MAIN CONTRACTOR							




Bouygues UK
Becket House
Lambeth Palace Rd
Lambeth, London SE1 7EU
Tel: 020 7401 0020

CLIENT LOGO



Camden

KEY PLAN

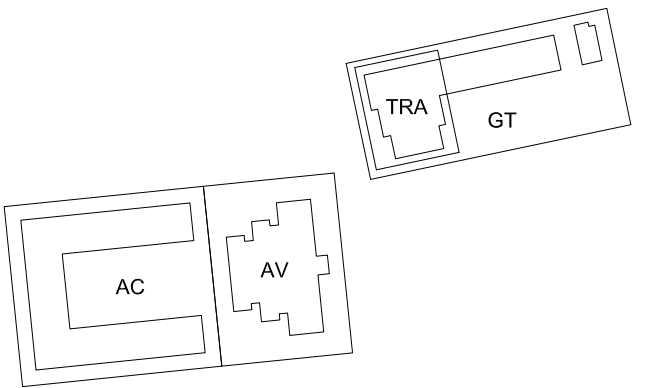

ORIGINATOR

turkington martin

Studio 3.04 Chester House, Kennington Park
1-3 Brixton Road, London, SW9 6DE
T: (+44) 020 3567 1050
E: studio@turkingtonmartin.com

1PR01

PROJECT NAME

Maitland Park Redevelopment


DRAWING TITLE

Typical Details - Walls and Piers
Sheet 6

SCALE @ A1	MODEL FILE NAME - REVISION
1:10	Not Applicable


FIRST ISSUE DATE	PROJECT STAGE	STATUS CODE
06/05/2020	Stage 4	S3 - Suitable for Review & Comments

PROJECT	ORIGINATOR	VOLUME	LEVEL	TYPE	ROLE	NUMBER	REV
MPR	TMA	ZZ	GF	DT	L	300025	P03

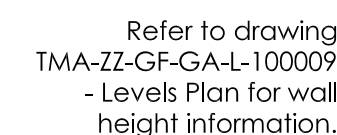


W9a **Elevation**
F10/385L
1:10

PROJECT	ORIGINATOR	VOLUME	LEVEL	TYPE	ROLE	NUMBER	REV
MPR	TMA	ZZ	GF	DT	L	300026	P03

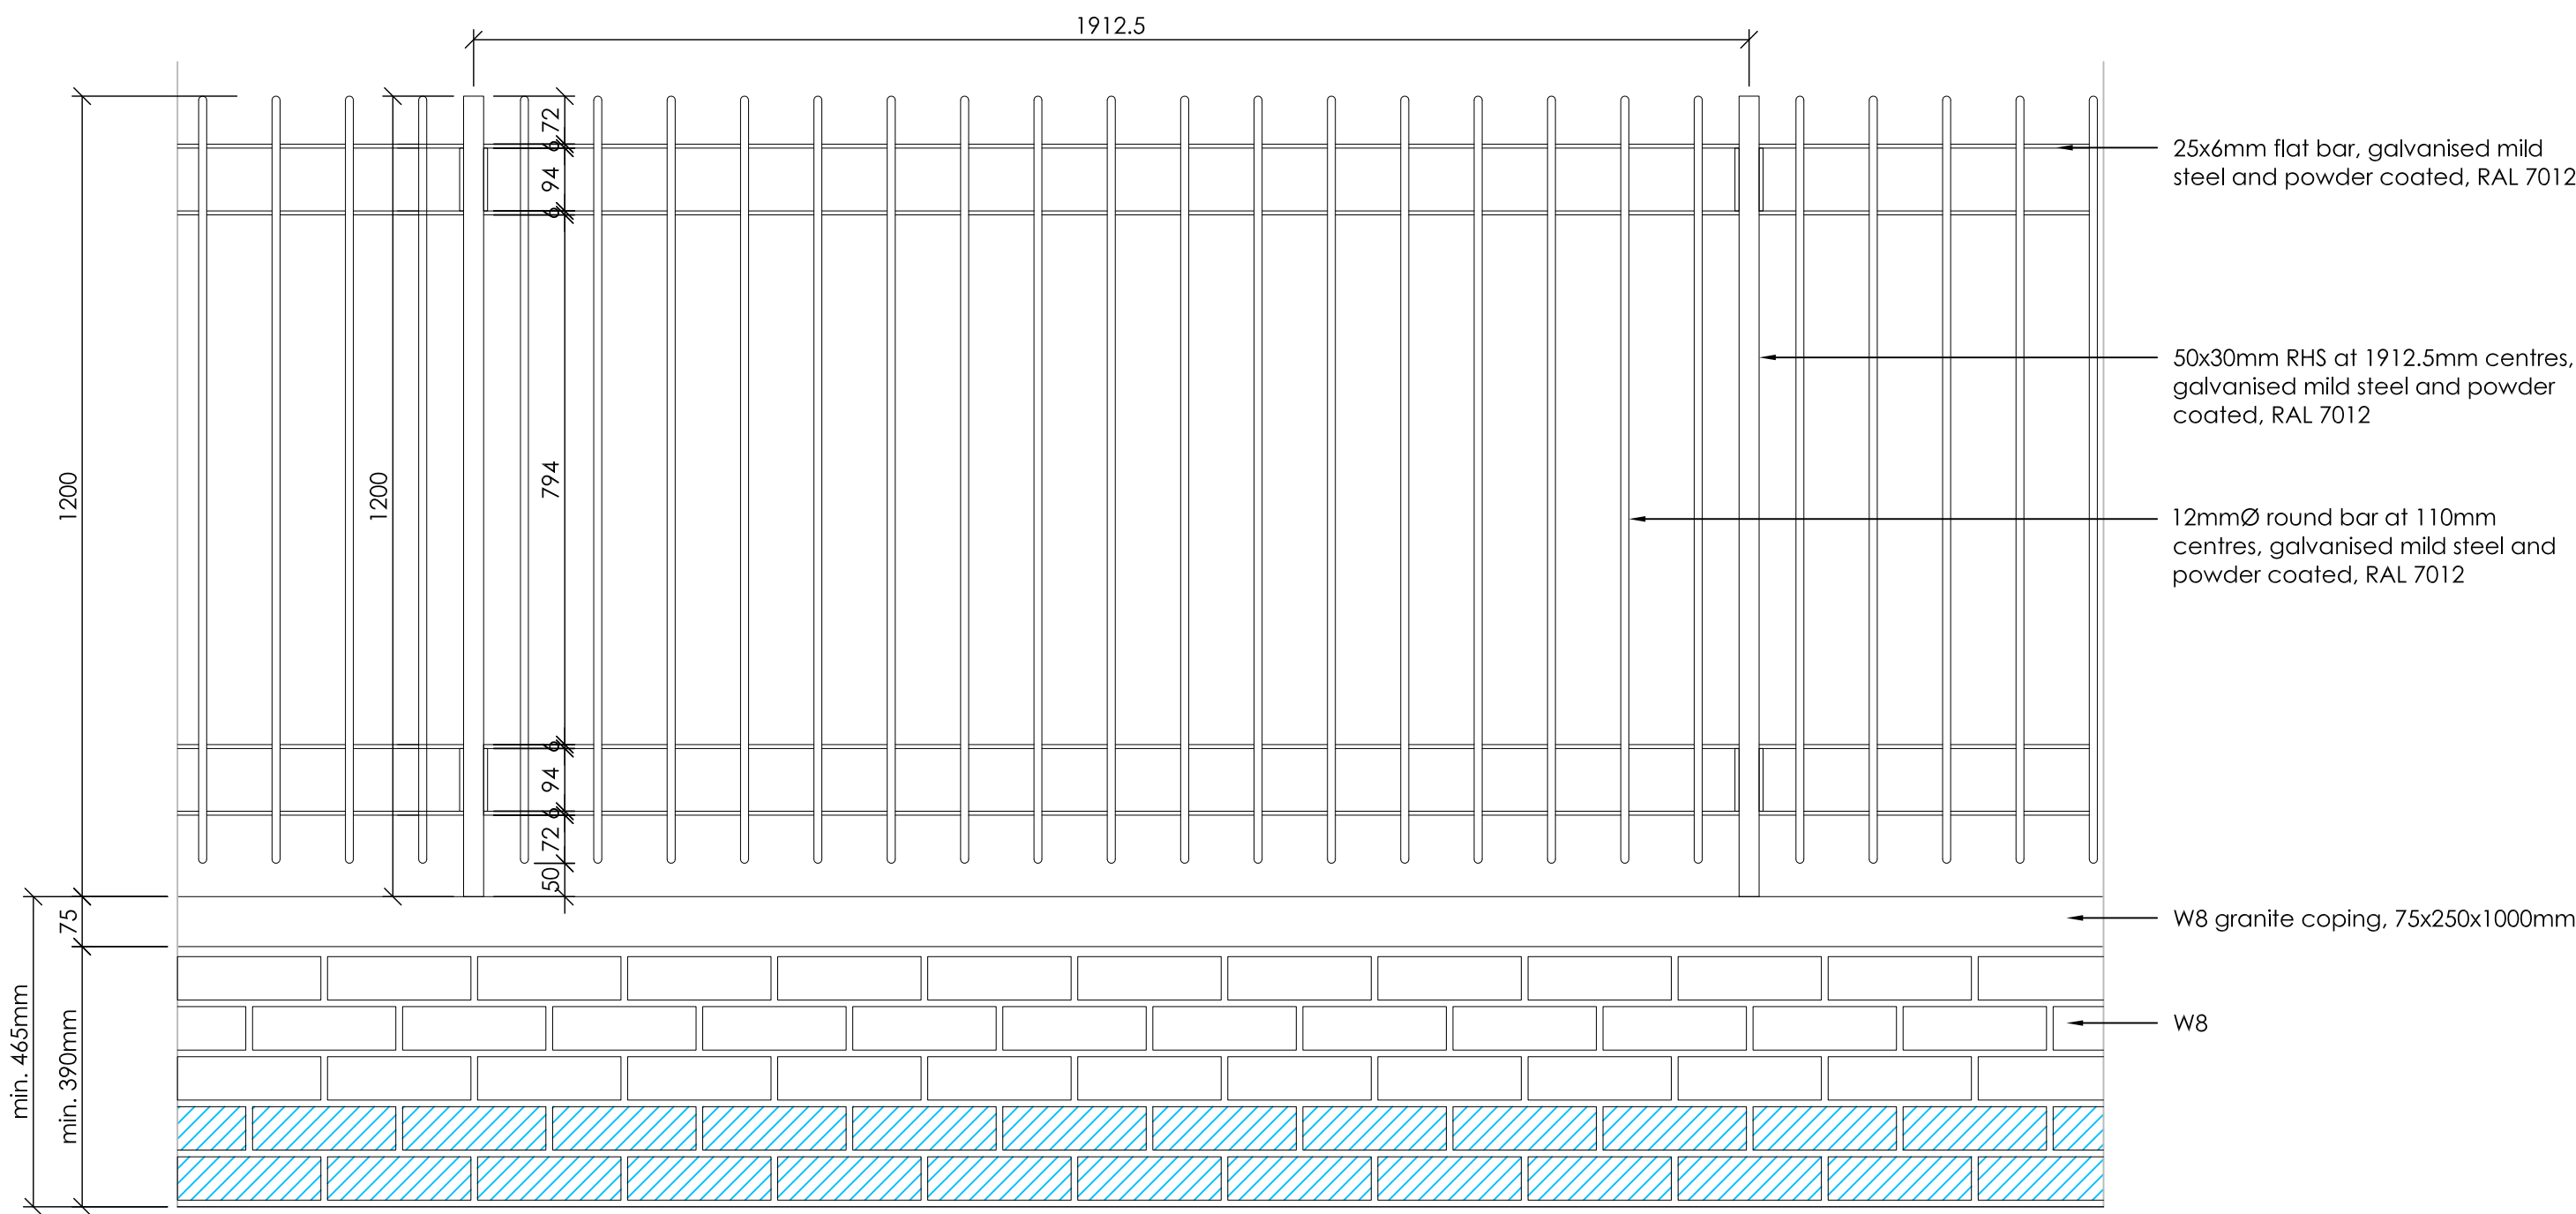


W8 Boundary Wall with R1 Railing
Typical Detail
F10/385J
1:50

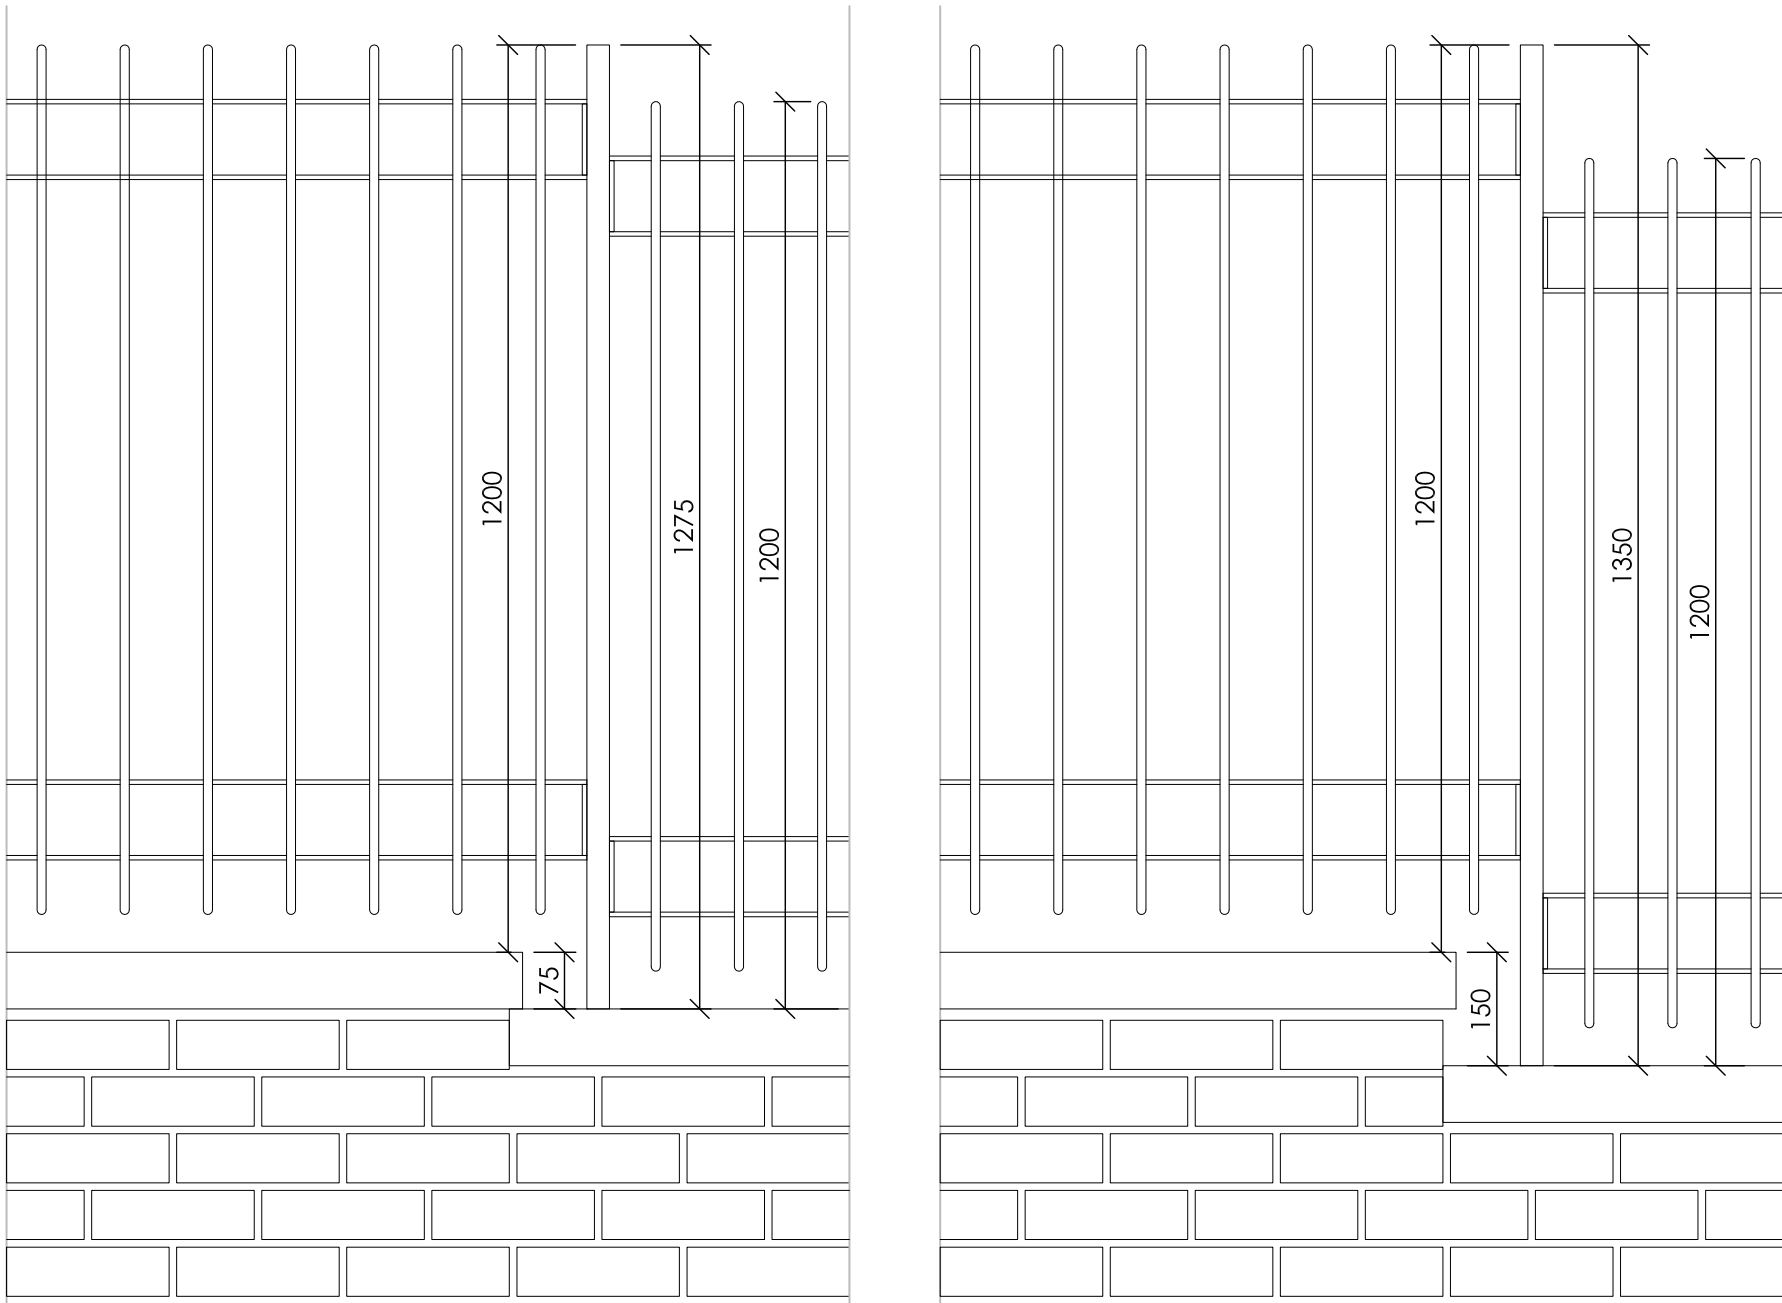

W8 Boundary Wall with R1 Railing
One Brick Step Typical Detail
F10/385J
1:50

W8 Boundary Wall with R1 Railing
Two Brick Step Typical Detail
F10/385J
1:50

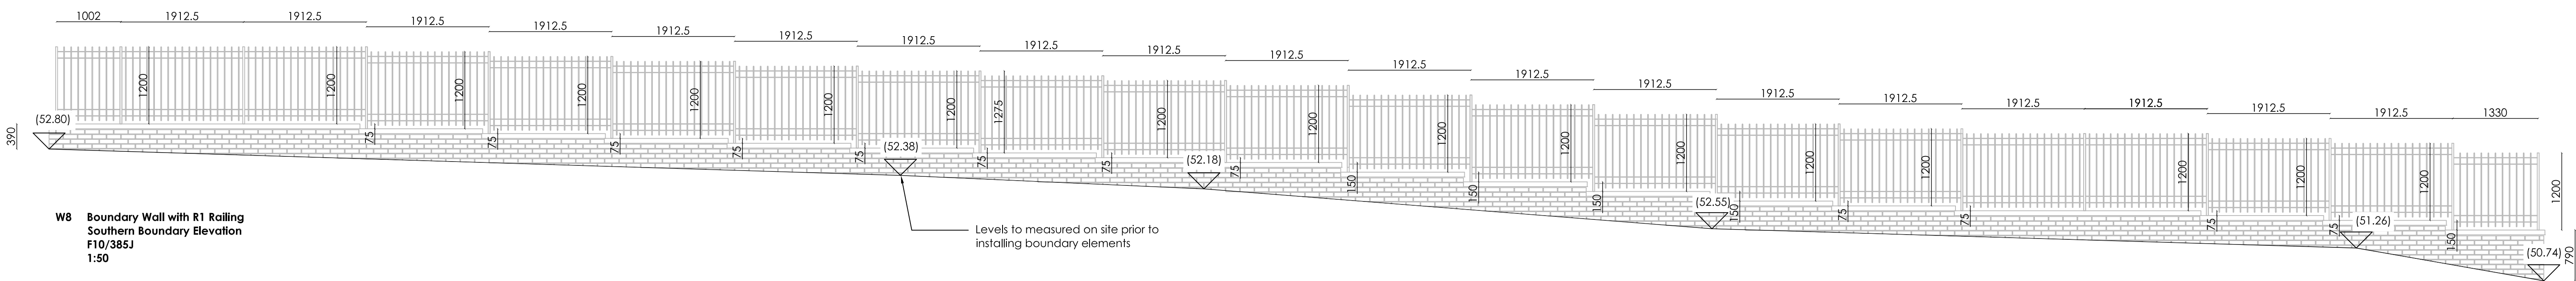

W8 Boundary Wall with R1 Railing
Southern Boundary Elevation
F10/385J
1:50

Levels to measured on site prior to installing boundary elements



Southern Boundary Elevation
Location Plan
1:200

LINKED MODEL SCHEDULE:

S3	P03	25/09/2020	Amendments to suit updated topo survey	AC	I	T5
S3	P02	22/05/2020	Stage 4 Issue	AC	I	T5
S1	P01	14/05/2020	First Issue	AC	I	T5

STATUS	REV	DATE	DESCRIPTION	DSG	DRW	CHK	APP
--------	-----	------	-------------	-----	-----	-----	-----

ALL REVISIONS

MAIN CONTRACTOR


BOUYGUES

Bouygues UK
Becket House
1 Lambeth Palace Rd
Lambeth, London SE1 7EU
Tel: 020 7401 0020

CLIENT LOGO



KEY PLAN

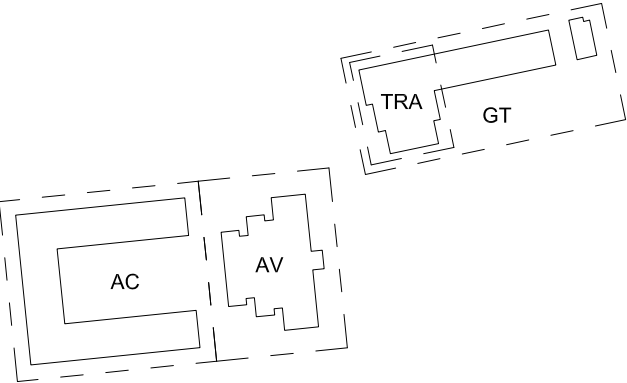

ORIGINATOR

turkington martin

Studio 3.04 Chester House, Kensington Park
3-5 Brompton Road, London, SW8 5GE
T: +44 (0)20 7467 1050
E: studio@turkingtonmartin.com

PROJECT NAME

Maitland Park Redevelopment

DRAWING TITLE

Typical Details - Walls and Piers
Sheet 8

SCALE @ A0	MODEL FILE NAME - REVISION
As Shown	Not Applicable

FIRST ISSUE DATE	PROJECT STAGE	STATUS CODE
14/05/2020	Stage 4	S3 - Suitable for Review & Comments

PROJECT	ORIGINATOR	VOLUME	LEVEL	TYPE	ROLE	NUMBER	REV
MPR	TMA	ZZ	GF	DT	L	300027	P03