



W5a
Location Plan
F10/3851
1:100

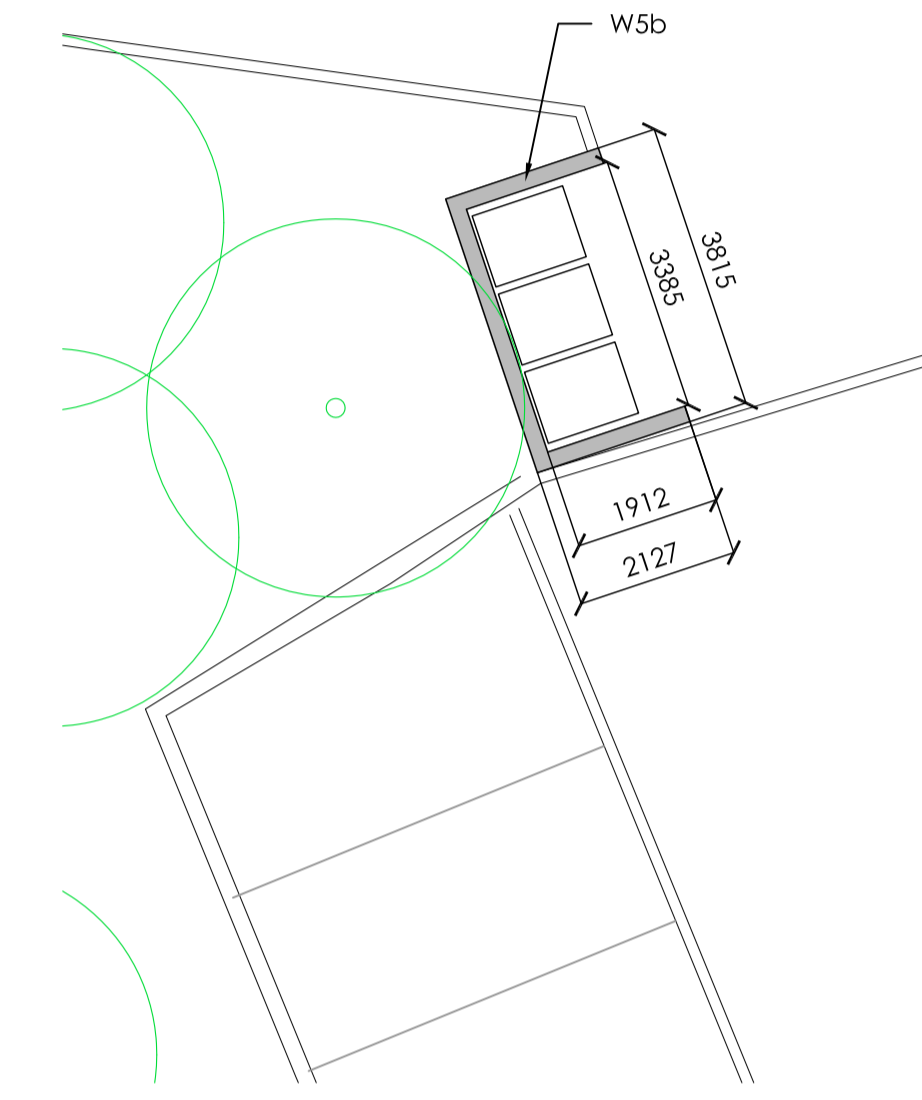


W5b
Location Plan
F10/3851
1:100


W5a/W5b
Brick wall to Refuse Store
Areas Typical Detail
Plan View
F10/3851
1:10

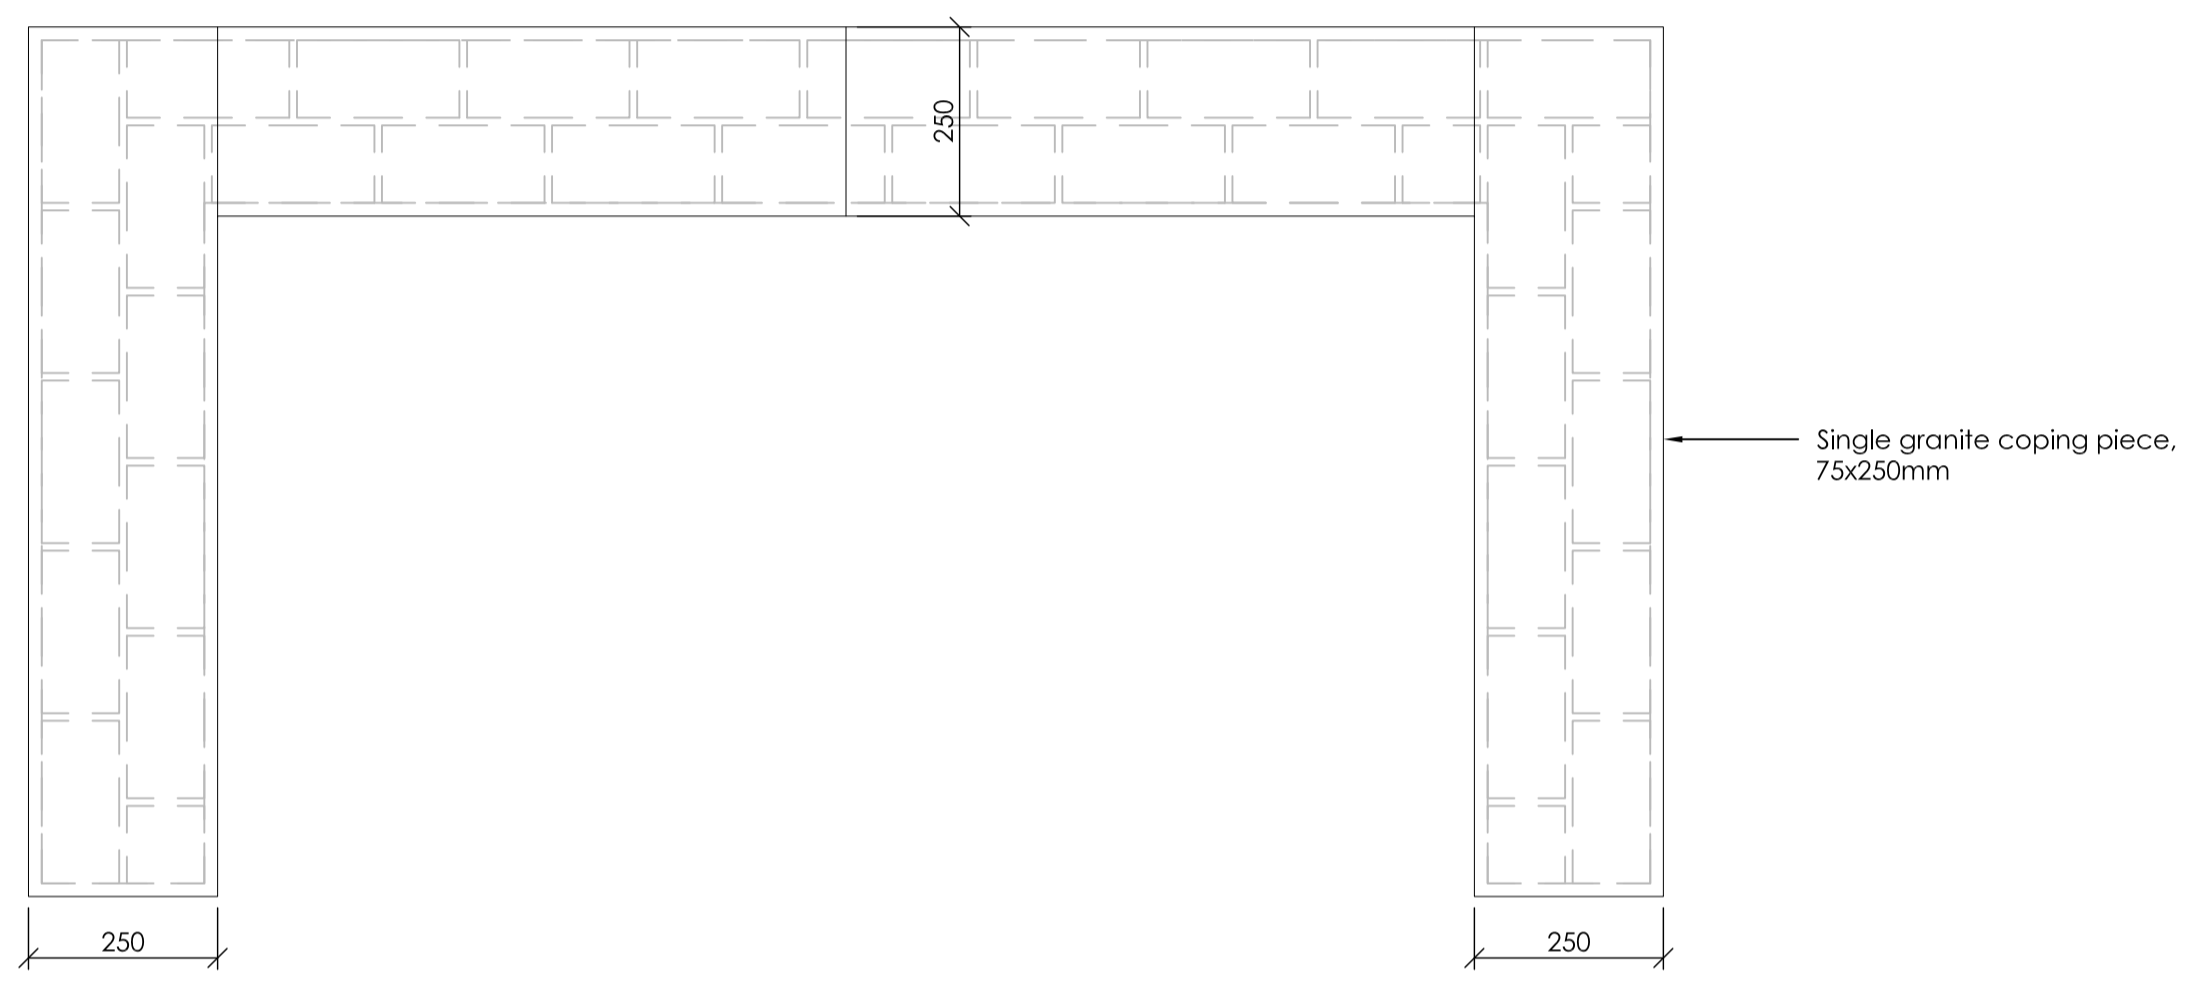

W5a/W5b
Brick wall to Refuse Store
Areas Typical Detail
Elevation
F10/3851
1:10

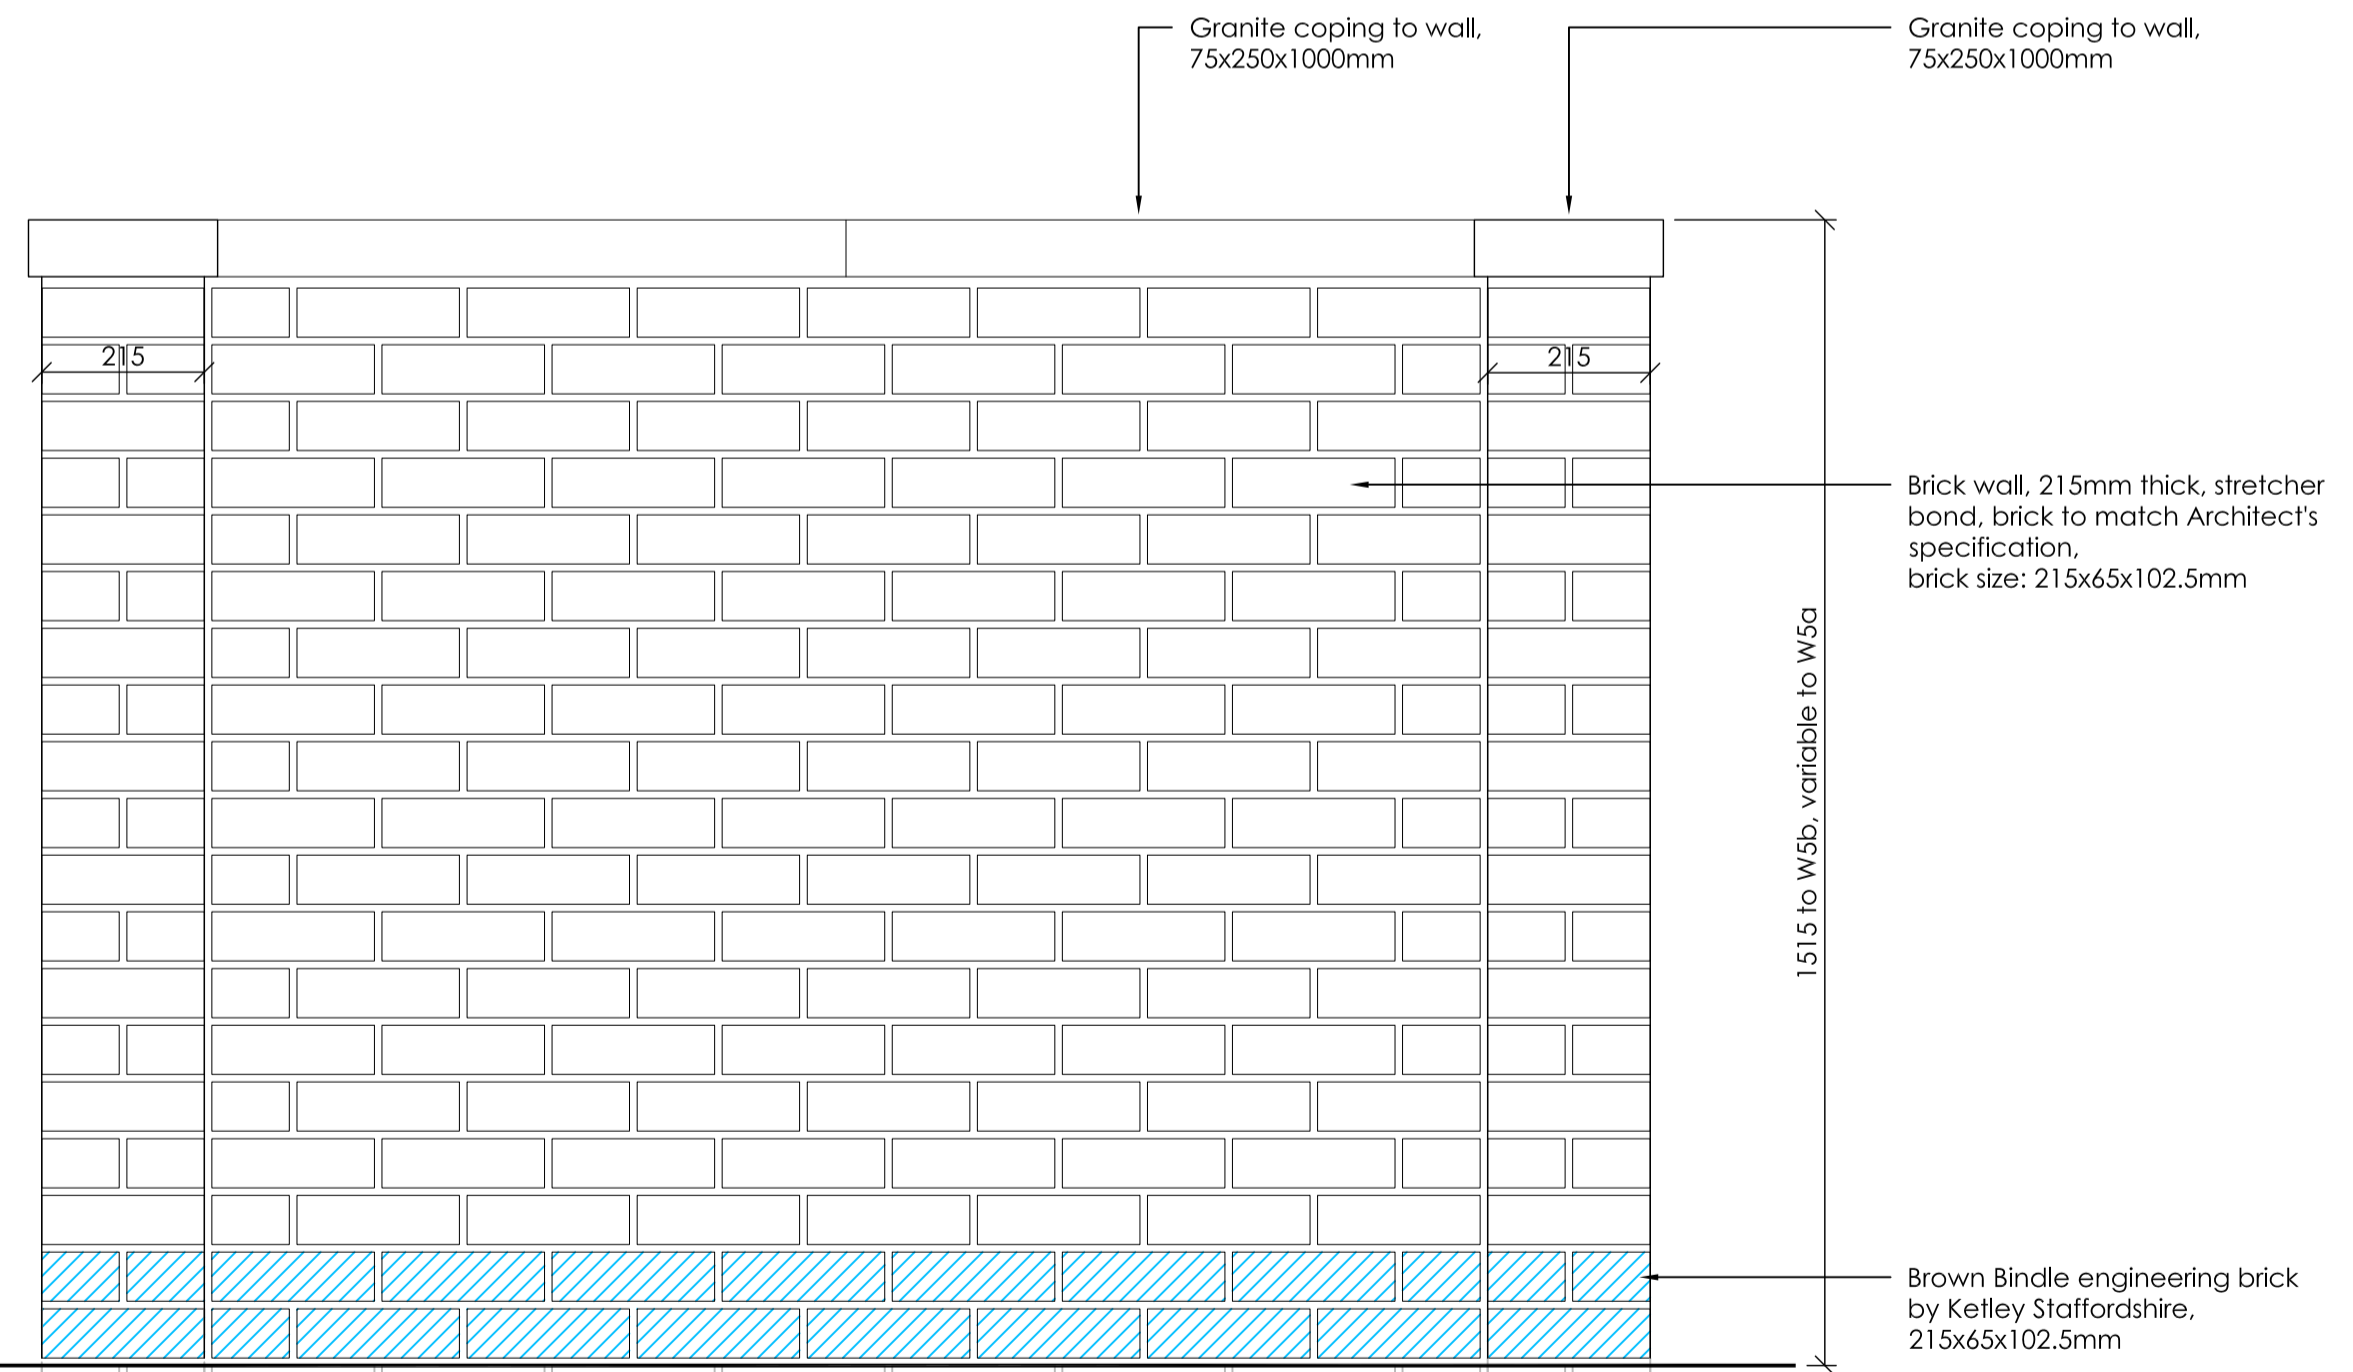

W5a/W5b
Cross Section
F10/3851
1:10

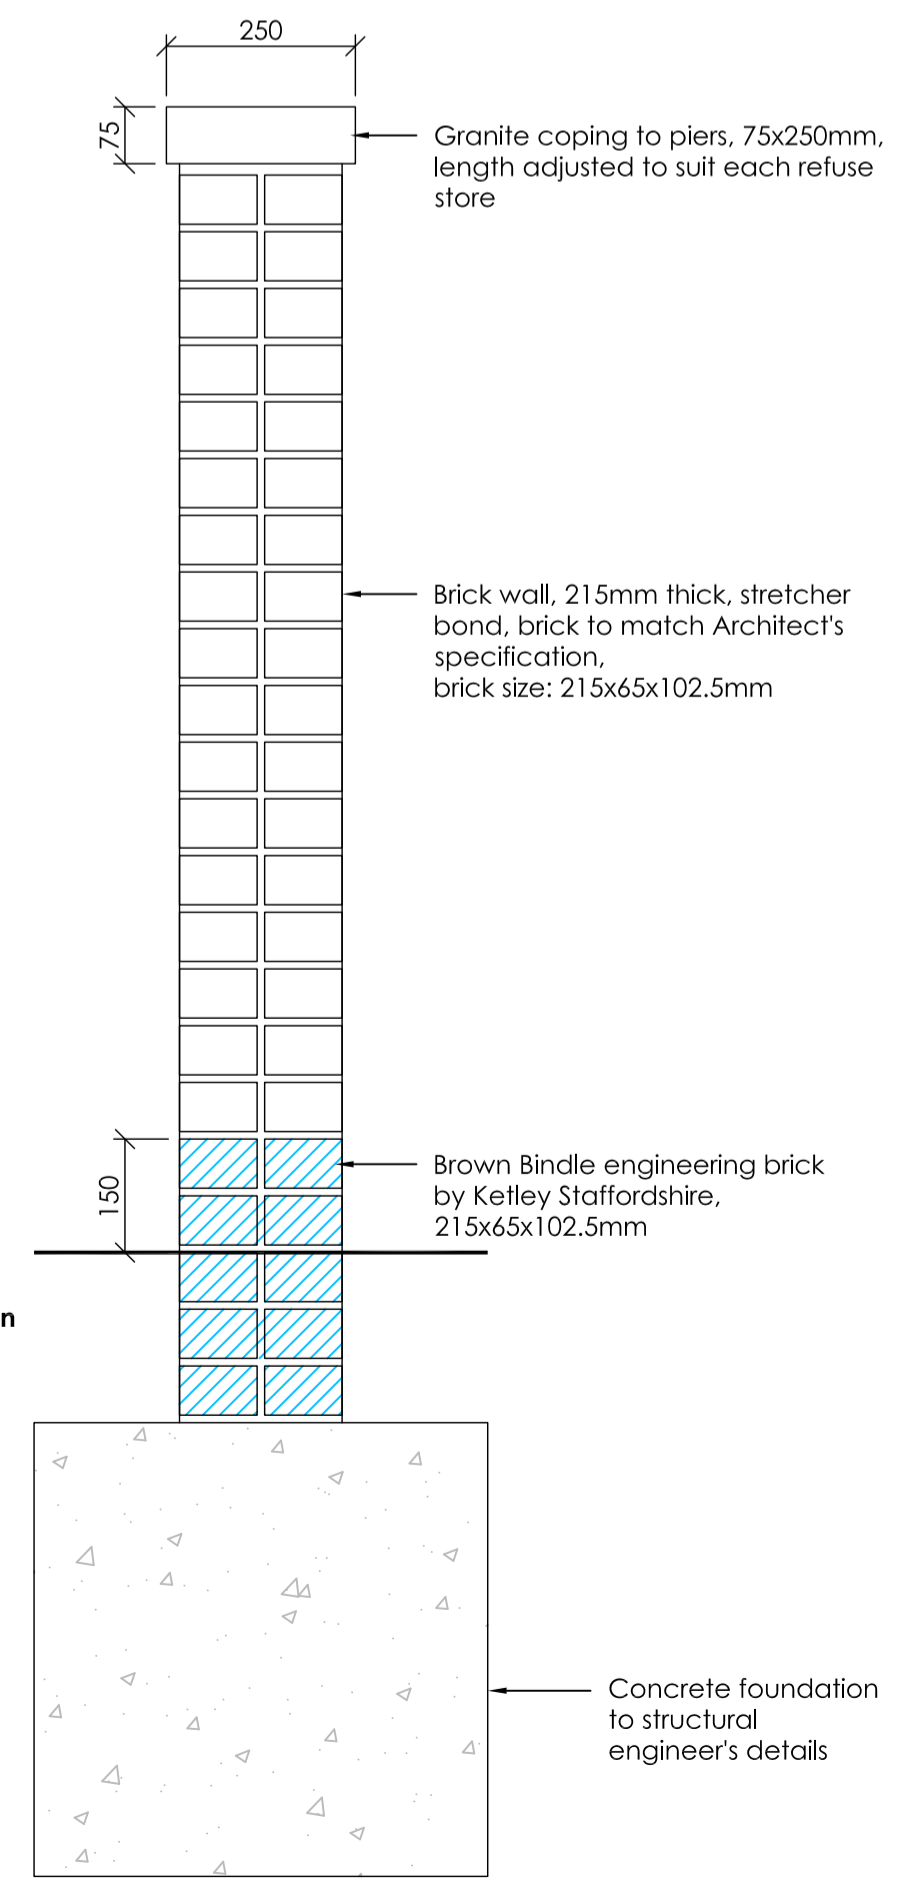

STATUS	REV	DATE	DESCRIPTION	DSG	DRW	CHK	APP
S3	P03	25/09/2020	Amendments to walls location and height	AC		TS	
S3	P02	22/05/2020	Stage 4 Issue	AC		TS	
S1	P01	06/05/2020	First Issue	AC		TS	

ALL REVISIONS	DATE	DESCRIPTION	DSG	DRW	CHK	APP

MAIN CONTRACTOR

Bouygues UK
Bicket House
1 Lambeth Palace Rd
Lambeth, London SE1 7EU
Tel: 020 7401 0020

CLIENT LOGO

KEY PLAN

ORIGINATOR

Studio 3.04 Chester House, Kennington Park
1-3 Brixton Road, London, SW9 6DE
T: (+44) 020 3567 1050
E: studio@turkingtonmartin.com

PROJECT NAME
Maitland Park Redevelopment

DRAWING TITLE
**Typical Details - Walls and Piers
Sheet 4**

SCALE @ A1
1:10

MODEL FILE NAME - REVISION
Not Applicable

FIRST ISSUE DATE
06/05/2020

PROJECT STAGE
Stage 4

STATUS CODE
S3 - Suitable for Review & Comments

PROJECT	ORIGINATOR	VOLUME	LEVEL	TYPE	ROLE	NUMBER	REV
MPR	TMA	ZZ	GF	DT	L	300023	P03