



**Tree Planting in Soft Landscape
Typical Cross Section
1:20**

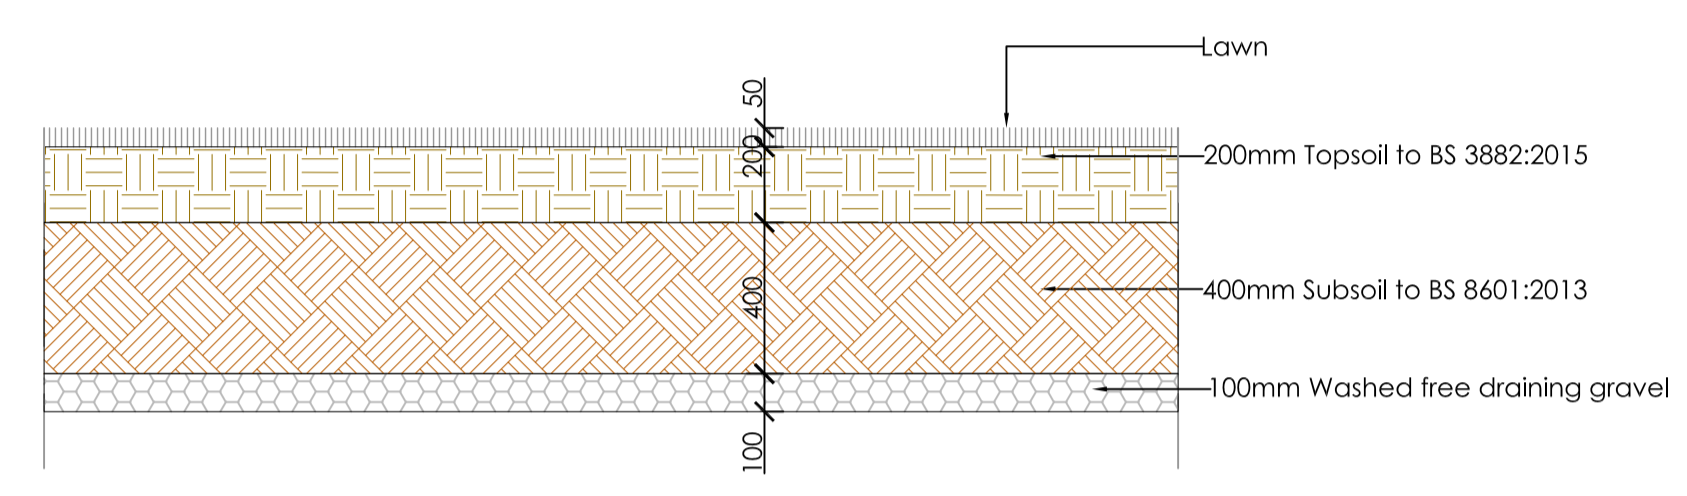


**Lawn Detail
Typical Cross Section
1:20**

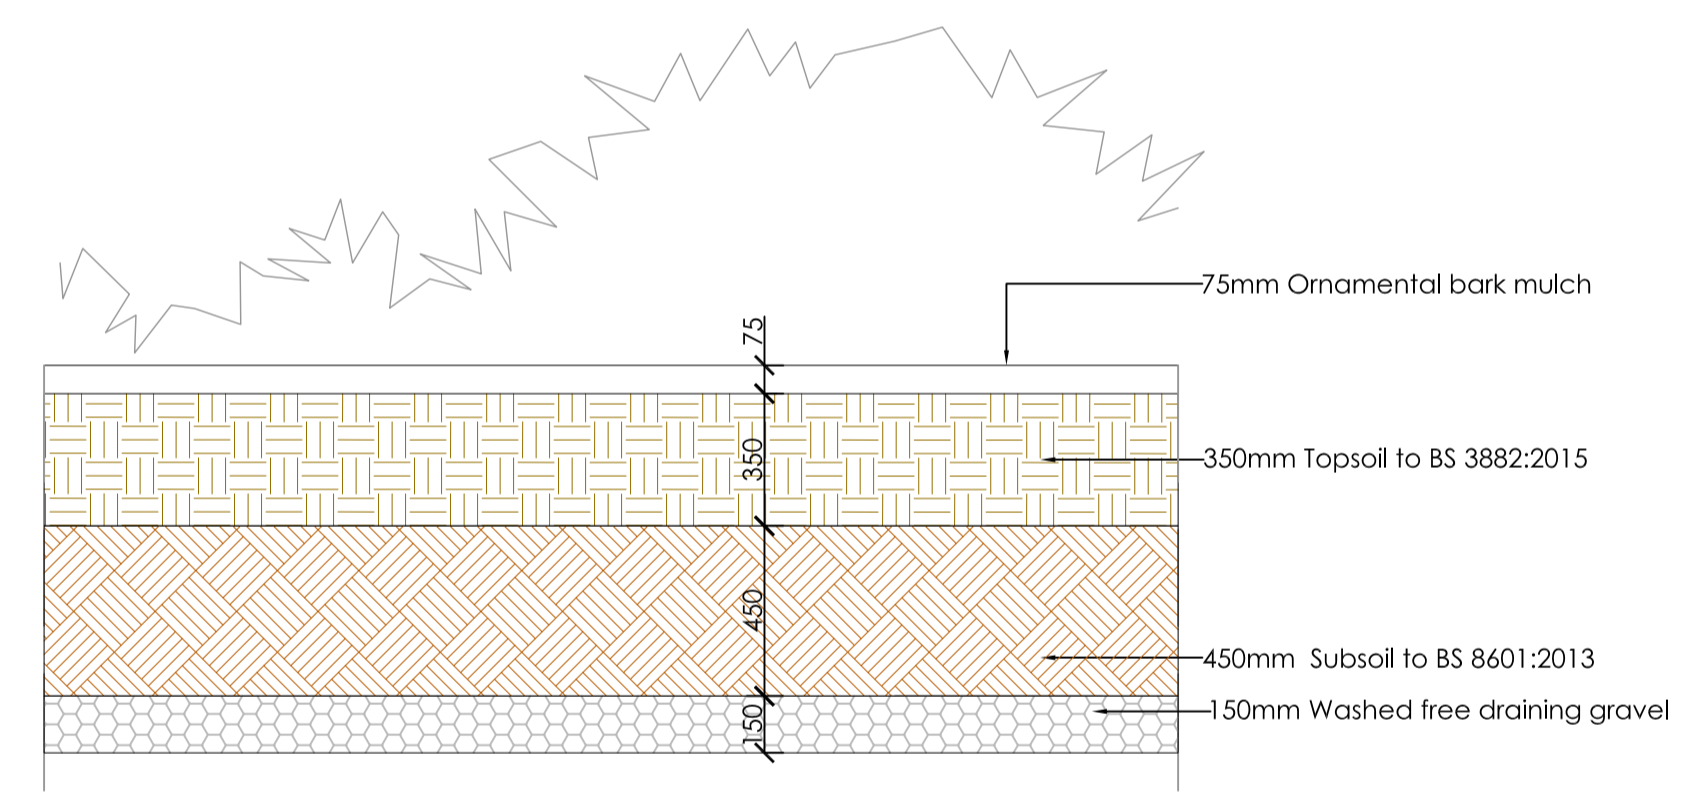


**Shrub Planting Detail
Typical Cross Section
1:20**

STATUS	REV	DATE	DESCRIPTION	AC	TS
S3	P01	20/04/2021	First Issue		
ALL REVISIONS					
MAIN CONTRACTOR					


 Bouygues UK
 Beckett House
 1 Lambeth Palace Rd
 Lambeth, London SE1 7EU
 Tel: 020 7401 0020

CLIENT LOGO

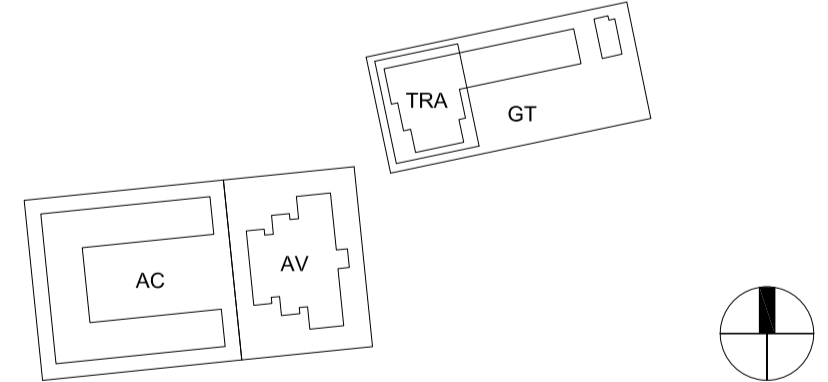
KEY PLAN


ORIGINATOR

 MPR01
 Studio 3.04 Chester House, Kennington Park
 1-3 Brixton Road, London, SW9 6DE
 T: (+44) 020 3567 1050
 E: studio@turkingtonmartin.com

PROJECT NAME **Maitland Park Redevelopment**

DRAWING TITLE **Typical Details - Planting**

SCALE @ A1	MODEL FILE NAME - REVISION		
1:20	Not Applicable		
FIRST ISSUE DATE	PROJECT STAGE	STATUS CODE	
20/04/2021	Stage 4	S3 - Suitable for Review & Comments	

PROJECT	ORIGINATOR	VOLUME	LEVEL	TYPE	ROLE	NUMBER	REV
MPR	TMA	ZZ	GF	DT	L	300036	P01