



General notes:		
Do not scale from drawings.		
Errors to be reported immediately to the Architect.		
To be read in conjunction with all relevant Architects',		
Services and Structural Engineers' drawings.		
All existing site, tree and building information has been		
compiled from different sources. All dimensions to be		
checked on site.		
P02	01.02.21	Issued for planning
P01	18.06.18	Issued for pre-app
Rev.	Date	Description

Emil Eve Architects


020m40m

18 Ashwin Street
London E8 3DL
T 07805662839 E info@emileve.co.uk
www.emileve.co.uk

N

Project	Project number
44 Ferncroft Avenue Flat E London	047
Client	
Marzena Szymanska	

Drawing name	Drawing number	
Location Plan Existing	047_E_001	
Date	May 2018	Issue
Scale / Format	1:1000 / A3	P02
Project Status	For Planning	

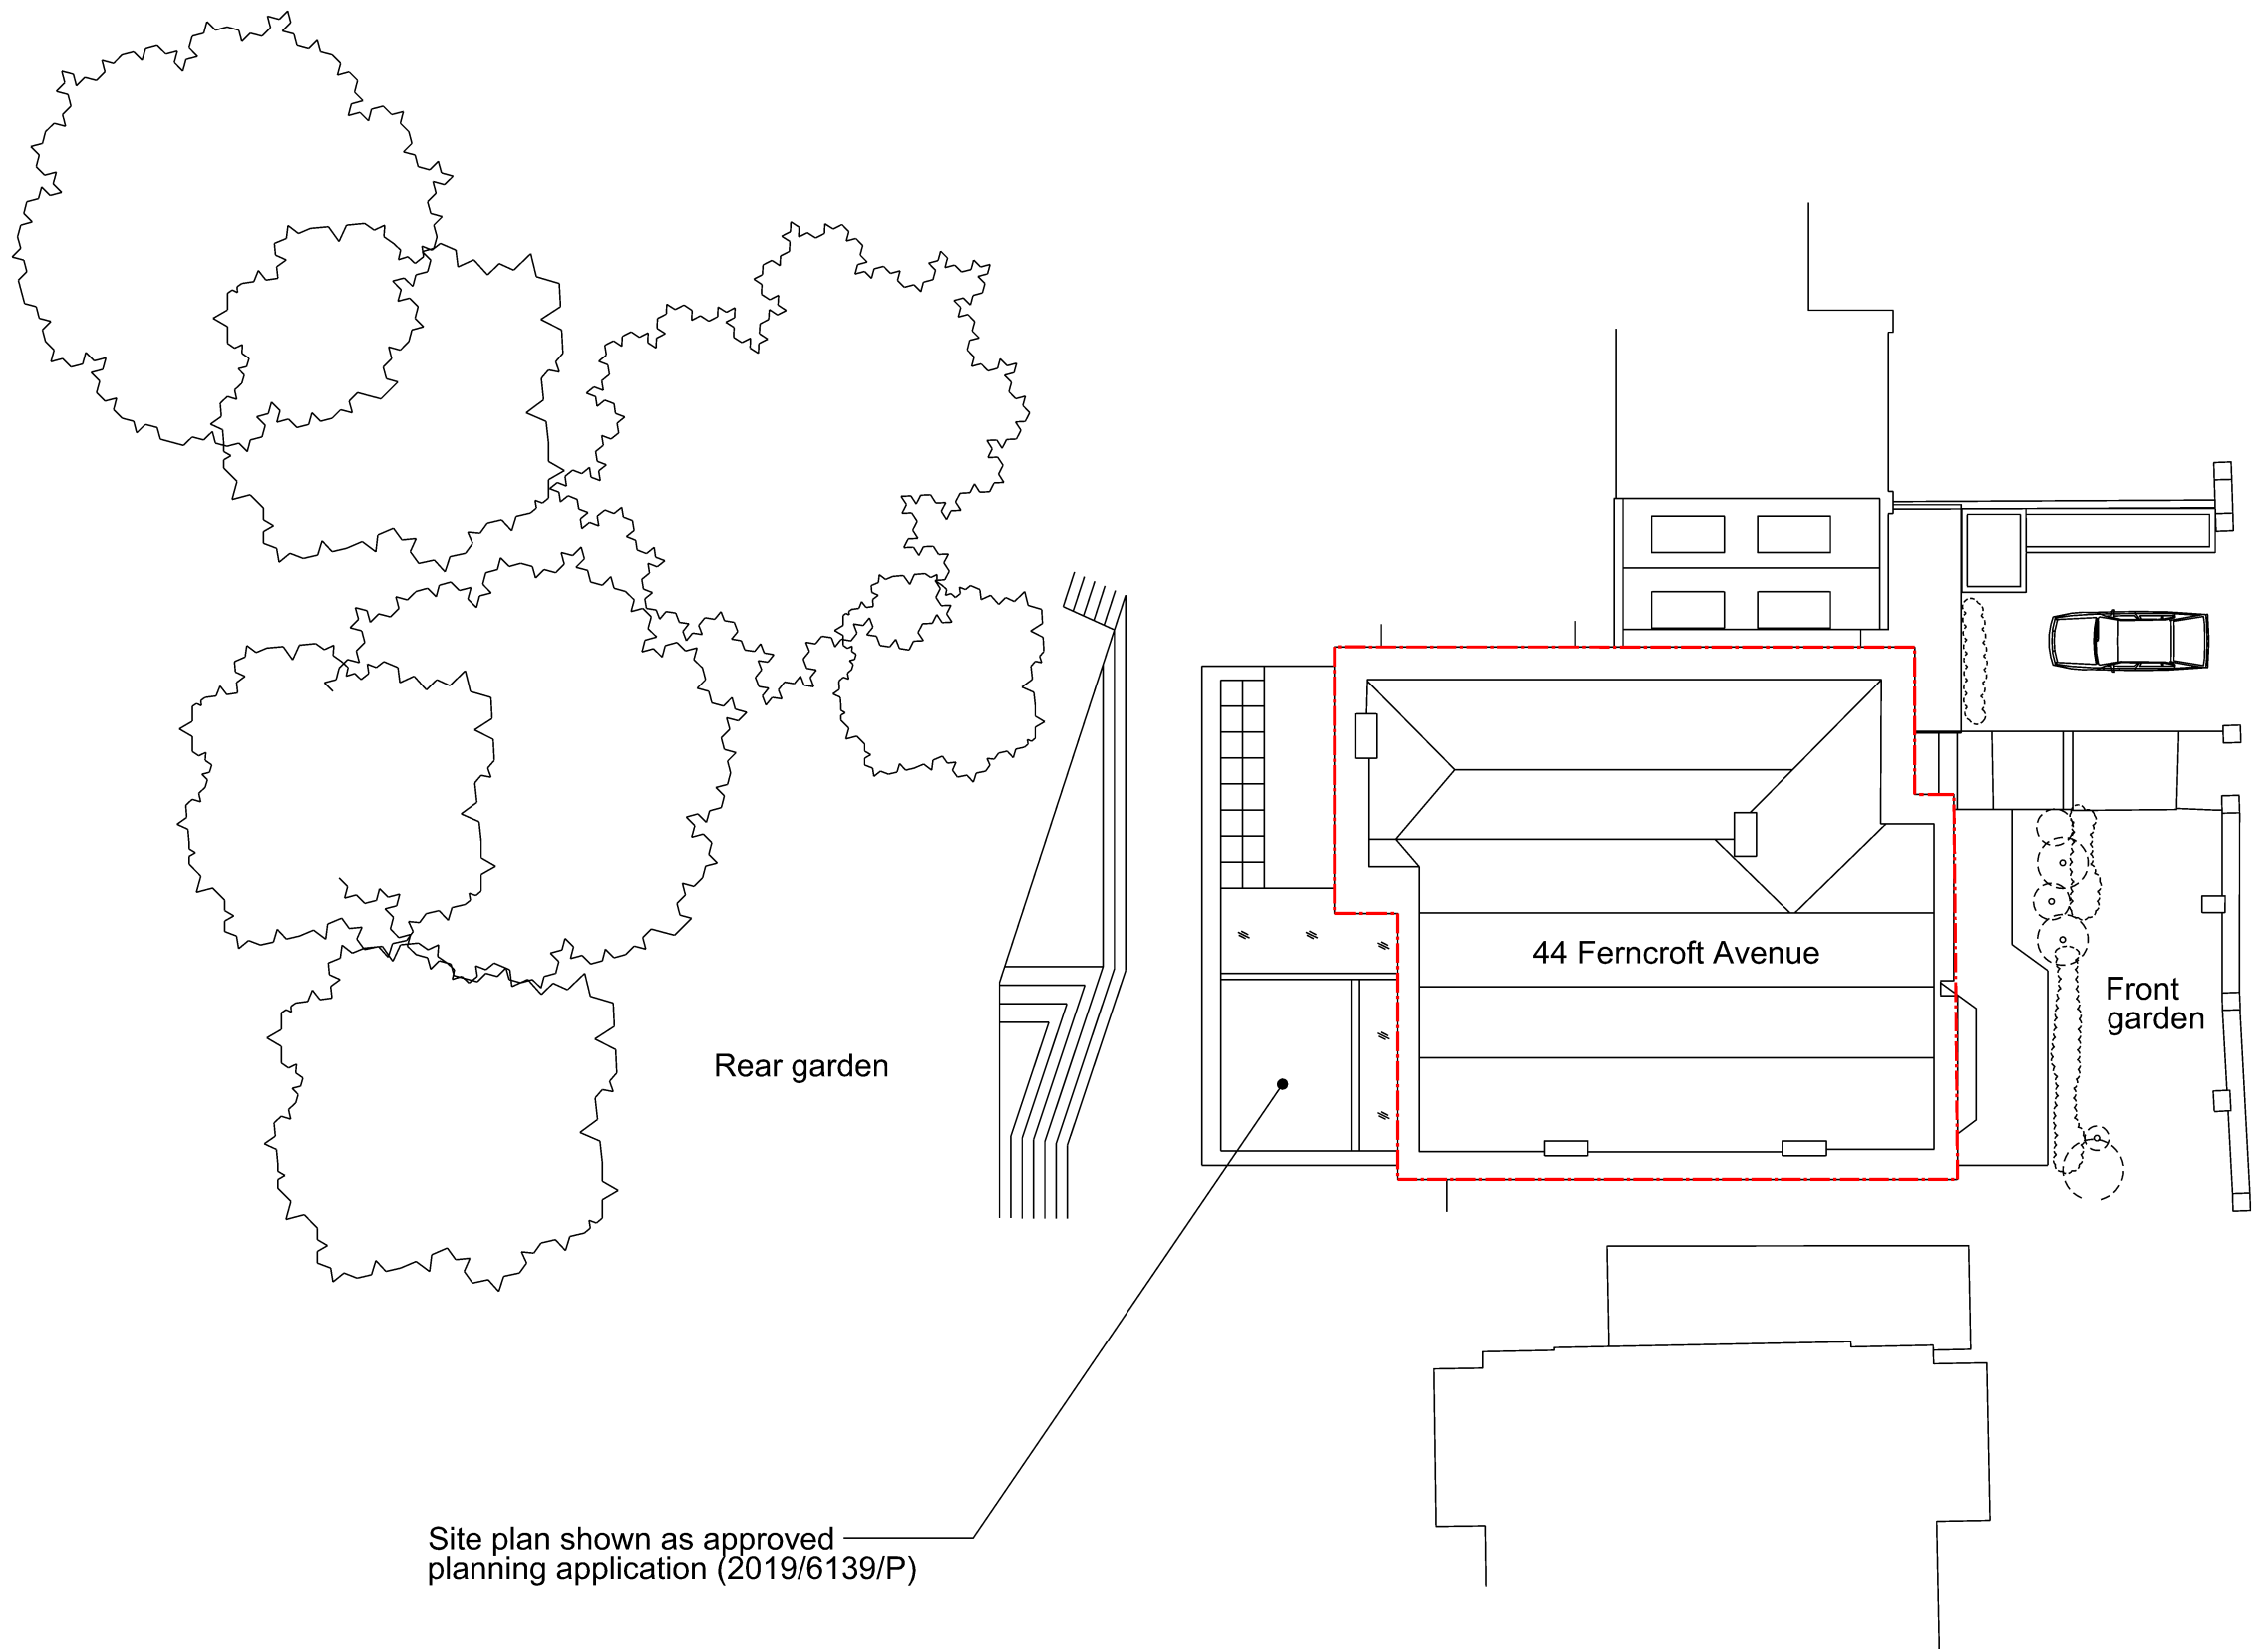

Site plan shown as approved
planning application (2019/6139/P)

General notes:		
Do not scale from drawings.		
Errors to be reported immediately to the Architect.		
To be read in conjunction with all relevant Architects',		
Services and Structural Engineers' drawings.		
All existing site, tree and building information has been		
compiled from different sources. All dimensions to be		
checked on site.		
P02	01.02.21	Issued for planning
P01	18.06.18	Issued for pre-app
Rev.	Date	Description


Emil Eve Architects

18 Ashwin Street
London E8 3DL
T 07805662839 E info@emileve.co.uk
www.emileve.co.uk

Project	Project number
44 Ferncroft Avenue Flat E London	047
Client	
Marzena Szymanska	


Drawing name	Drawing number
Block / Site Plan Existing	047_E_005

Date	May 2018	Issue
Scale / Format	1:200 / A3	P02
Project Status	For Planning	

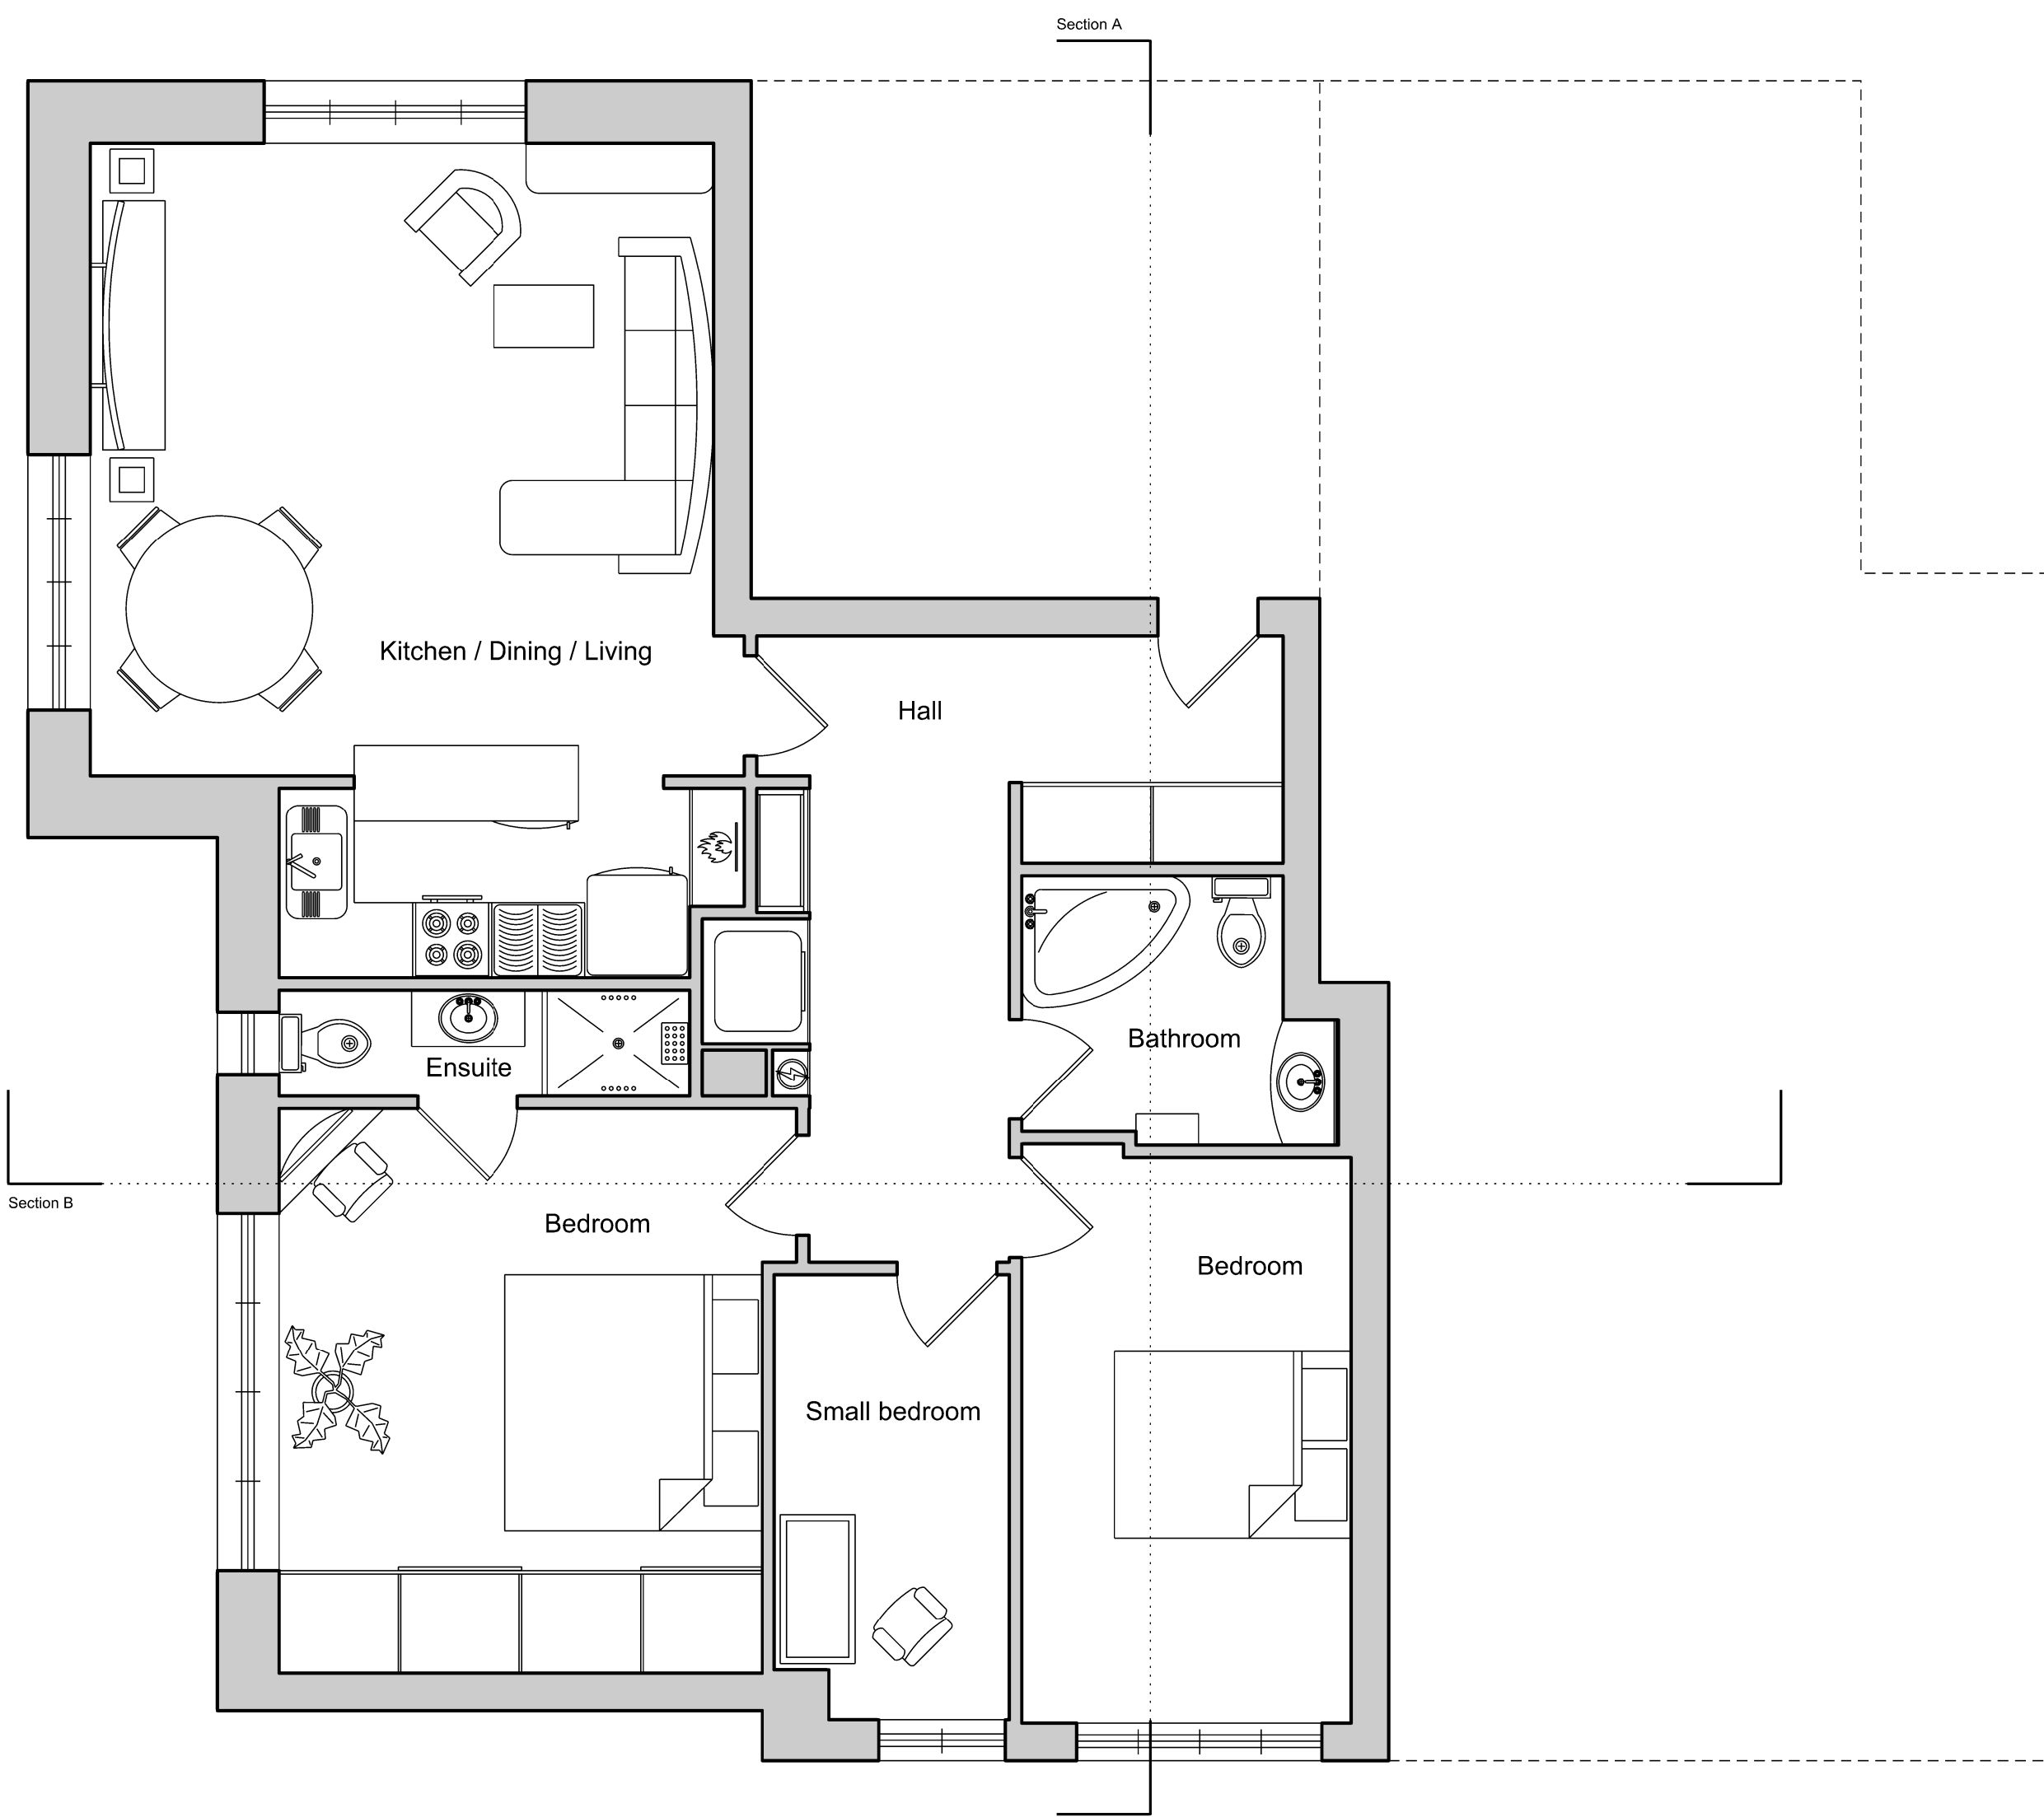

General notes:		
Do not scale from drawings.		
Errors to be reported immediately to the Architect.		
To be read in conjunction with all relevant Architects',		
Services and Structural Engineers' drawings.		
All existing site, tree and building information has been		
compiled from different sources. All dimensions to be		
checked on site.		
P02	01.02.21	Issued for planning
P01	18.06.18	Issued for pre-app
Rev.	Date	Description

Emil Eve Architects

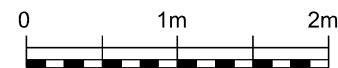


18 Ashwin Street
London E8 3DL
T 07805662839 E info@emileve.co.uk
www.emileve.co.uk



Project	Project number
44 Ferncroft Avenue Flat E London	047
Client	
Marzena Szymanska	

Drawing name	Drawing number
Second floor plan Existing	047_E_112

Date	May 2018	Issue
Scale / Format	1:50 / A3	P02
Project Status	For Planning	

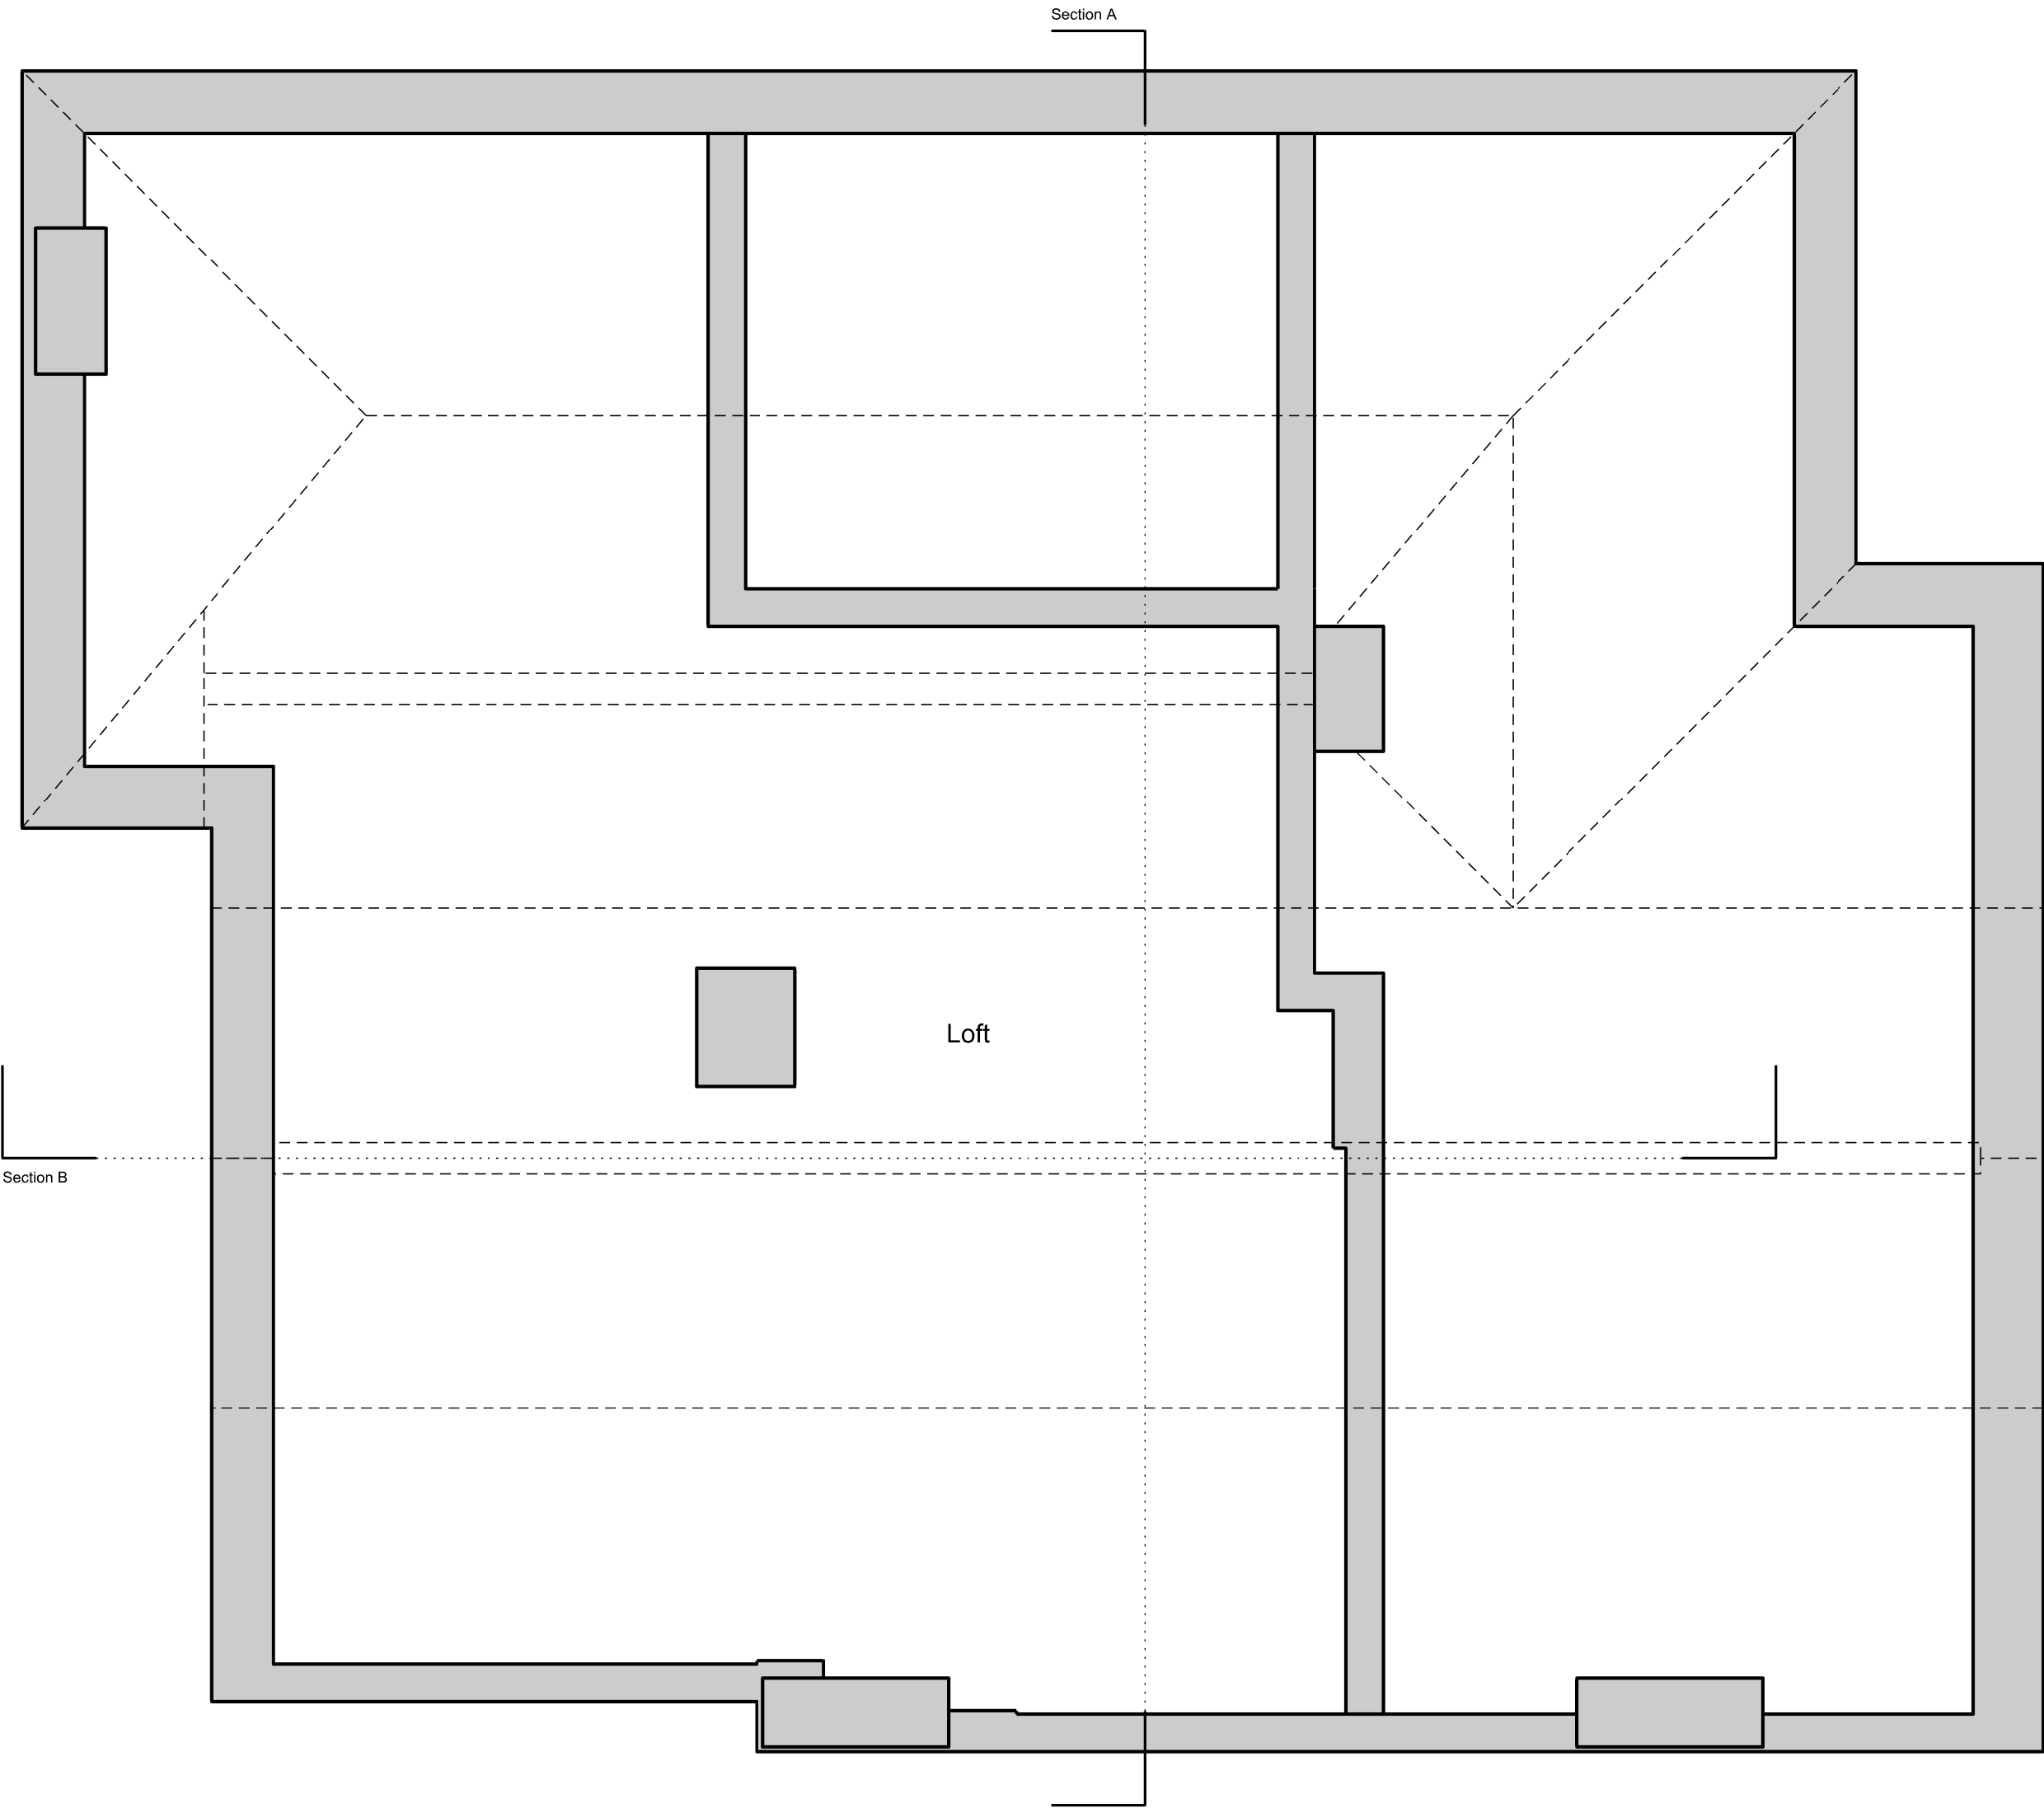

General notes:

Do not scale from drawings.
Errors to be reported immediately to the Architect.
To be read in conjunction with all relevant Architects',
Services and Structural Engineers' drawings.
All existing site, tree and building information has been
compiled from different sources. All dimensions to be
checked on site.

P02	01.02.21	Issued for planning
P01	18.06.18	Issued for pre-app
Rev.	Date	Description

Emil Eve Architects

01m2m

18 Ashwin Street
London E8 3DL
T 07805662839 E info@emileve.co.uk
www.emileve.co.uk


Project	Project number
44 Ferncroft Avenue Flat E London	047
Client	
Marzena Szymanska	

Drawing name	Drawing number	
Loft plan Existing	047_E_113	
Date	May 2018	Issue
Scale / Format	1:50 / A3	P02
Project Status	For Planning	

Section B

Do not scale from drawings.
Errors to be reported immediately to the Architect.
To be read in conjunction with all relevant Architects',
Services and Structural Engineers' drawings.
All existing site, tree and building information has been
compiled from different sources. All dimensions to be
checked on site.

Emil Eve Architects

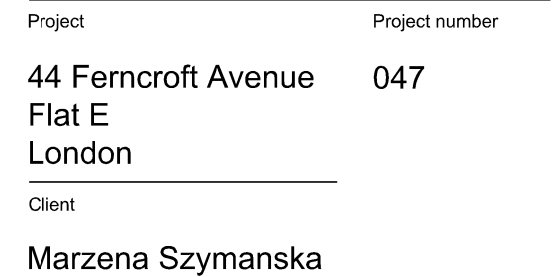


Date	May 2018	Issue
Scale / Format	1:50 / A3	P02
Project Status	For Planning	



General notes:		
Do not scale from drawings.		
Errors to be reported immediately to the Architect.		
To be read in conjunction with all relevant Architects',		
Services and Structural Engineers' drawings.		
All existing site, tree and building information has been		
compiled from different sources. All dimensions to be		
checked on site.		
P02	01.02.21	Issued for planning
P01	18.06.18	Issued for pre-app
Rev.	Date	Description

Emil Eve Architects

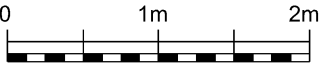

18 Ashwin Street
London E8 3DL
T 07805662839 E info@emileve.co.uk
www.emileve.co.uk

Project	Project number
44 Ferncroft Avenue Flat E London	047
Client	
Marzena Szymanska	

Drawing name	Drawing number
Front elevation Existing	047_E_200
Date	
May 2018	
Scale / Format	
1:50 / A3	
Project Status	
For Planning	
Issue	
P02	




General notes:

Do not scale from drawings.
Errors to be reported immediately to the Architect.
To be read in conjunction with all relevant Architects',
Services and Structural Engineers' drawings.
All existing site, tree and building information has been
compiled from different sources. All dimensions to be
checked on site.

P02	01.02.21	Issued for planning
P01	18.06.18	Issued for pre-app
Rev.	Date	Description

Emil Eve Architects

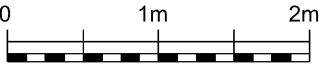

18 Ashwin Street
London E8 3DL
T 07805662839 E info@emileve.co.uk
www.emileve.co.uk


Project	Project number
44 Ferncroft Avenue Flat E London	047
Client	
Marzena Szymanska	

Drawing name	Drawing number	
Rear elevation Existing	047_E_201	
Date	May 2018	Issue
Scale / Format	1:50 / A3	P02
Project Status	For Planning	



General notes:		
Do not scale from drawings. Errors to be reported immediately to the Architect. To be read in conjunction with all relevant Architects', Services and Structural Engineers' drawings. All existing site, tree and building information has been compiled from different sources. All dimensions to be checked on site.		
P03	10.05.21	Update
P02	01.02.21	Issued for planning
P01	18.06.18	Issued for pre-app
Rev.	Date	Description

Emil Eve Architects

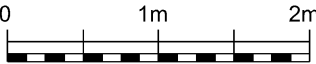

18 Ashwin Street
London E8 3DL
T 07805662839 E info@emileve.co.uk
www.emileve.co.uk

Project	Project number
44 Ferncroft Avenue Flat E London	047
Client	
Marzena Szymanska	

Drawing name	Drawing number
East side elevation Existing	047_E_202

Date	May 2018	Issue
Scale / Format	1:50 / A3	P03
Project Status	For Planning	




General notes:

Do not scale from drawings.
Errors to be reported immediately to the Architect.
To be read in conjunction with all relevant Architects',
Services and Structural Engineers' drawings.
All existing site, tree and building information has been
compiled from different sources. All dimensions to be
checked on site.

P03	10.05.21	Update
P02	01.02.21	Issued for planning
P01	18.06.18	Issued for pre-app
Rev.	Date	Description

Emil Eve Architects

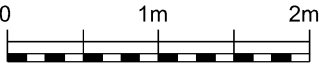


18 Ashwin Street
London E8 3DL
T 07805662839 E info@emileve.co.uk
www.emileve.co.uk

Project	Project number
44 Ferncroft Avenue Flat E London	047
Client	
Marzena Szymanska	


Drawing name	Drawing number
West side elevation Existing	047_E_203

Date	May 2018	Issue
Scale / Format	1:50 / A3	P03
Project Status	For Planning	

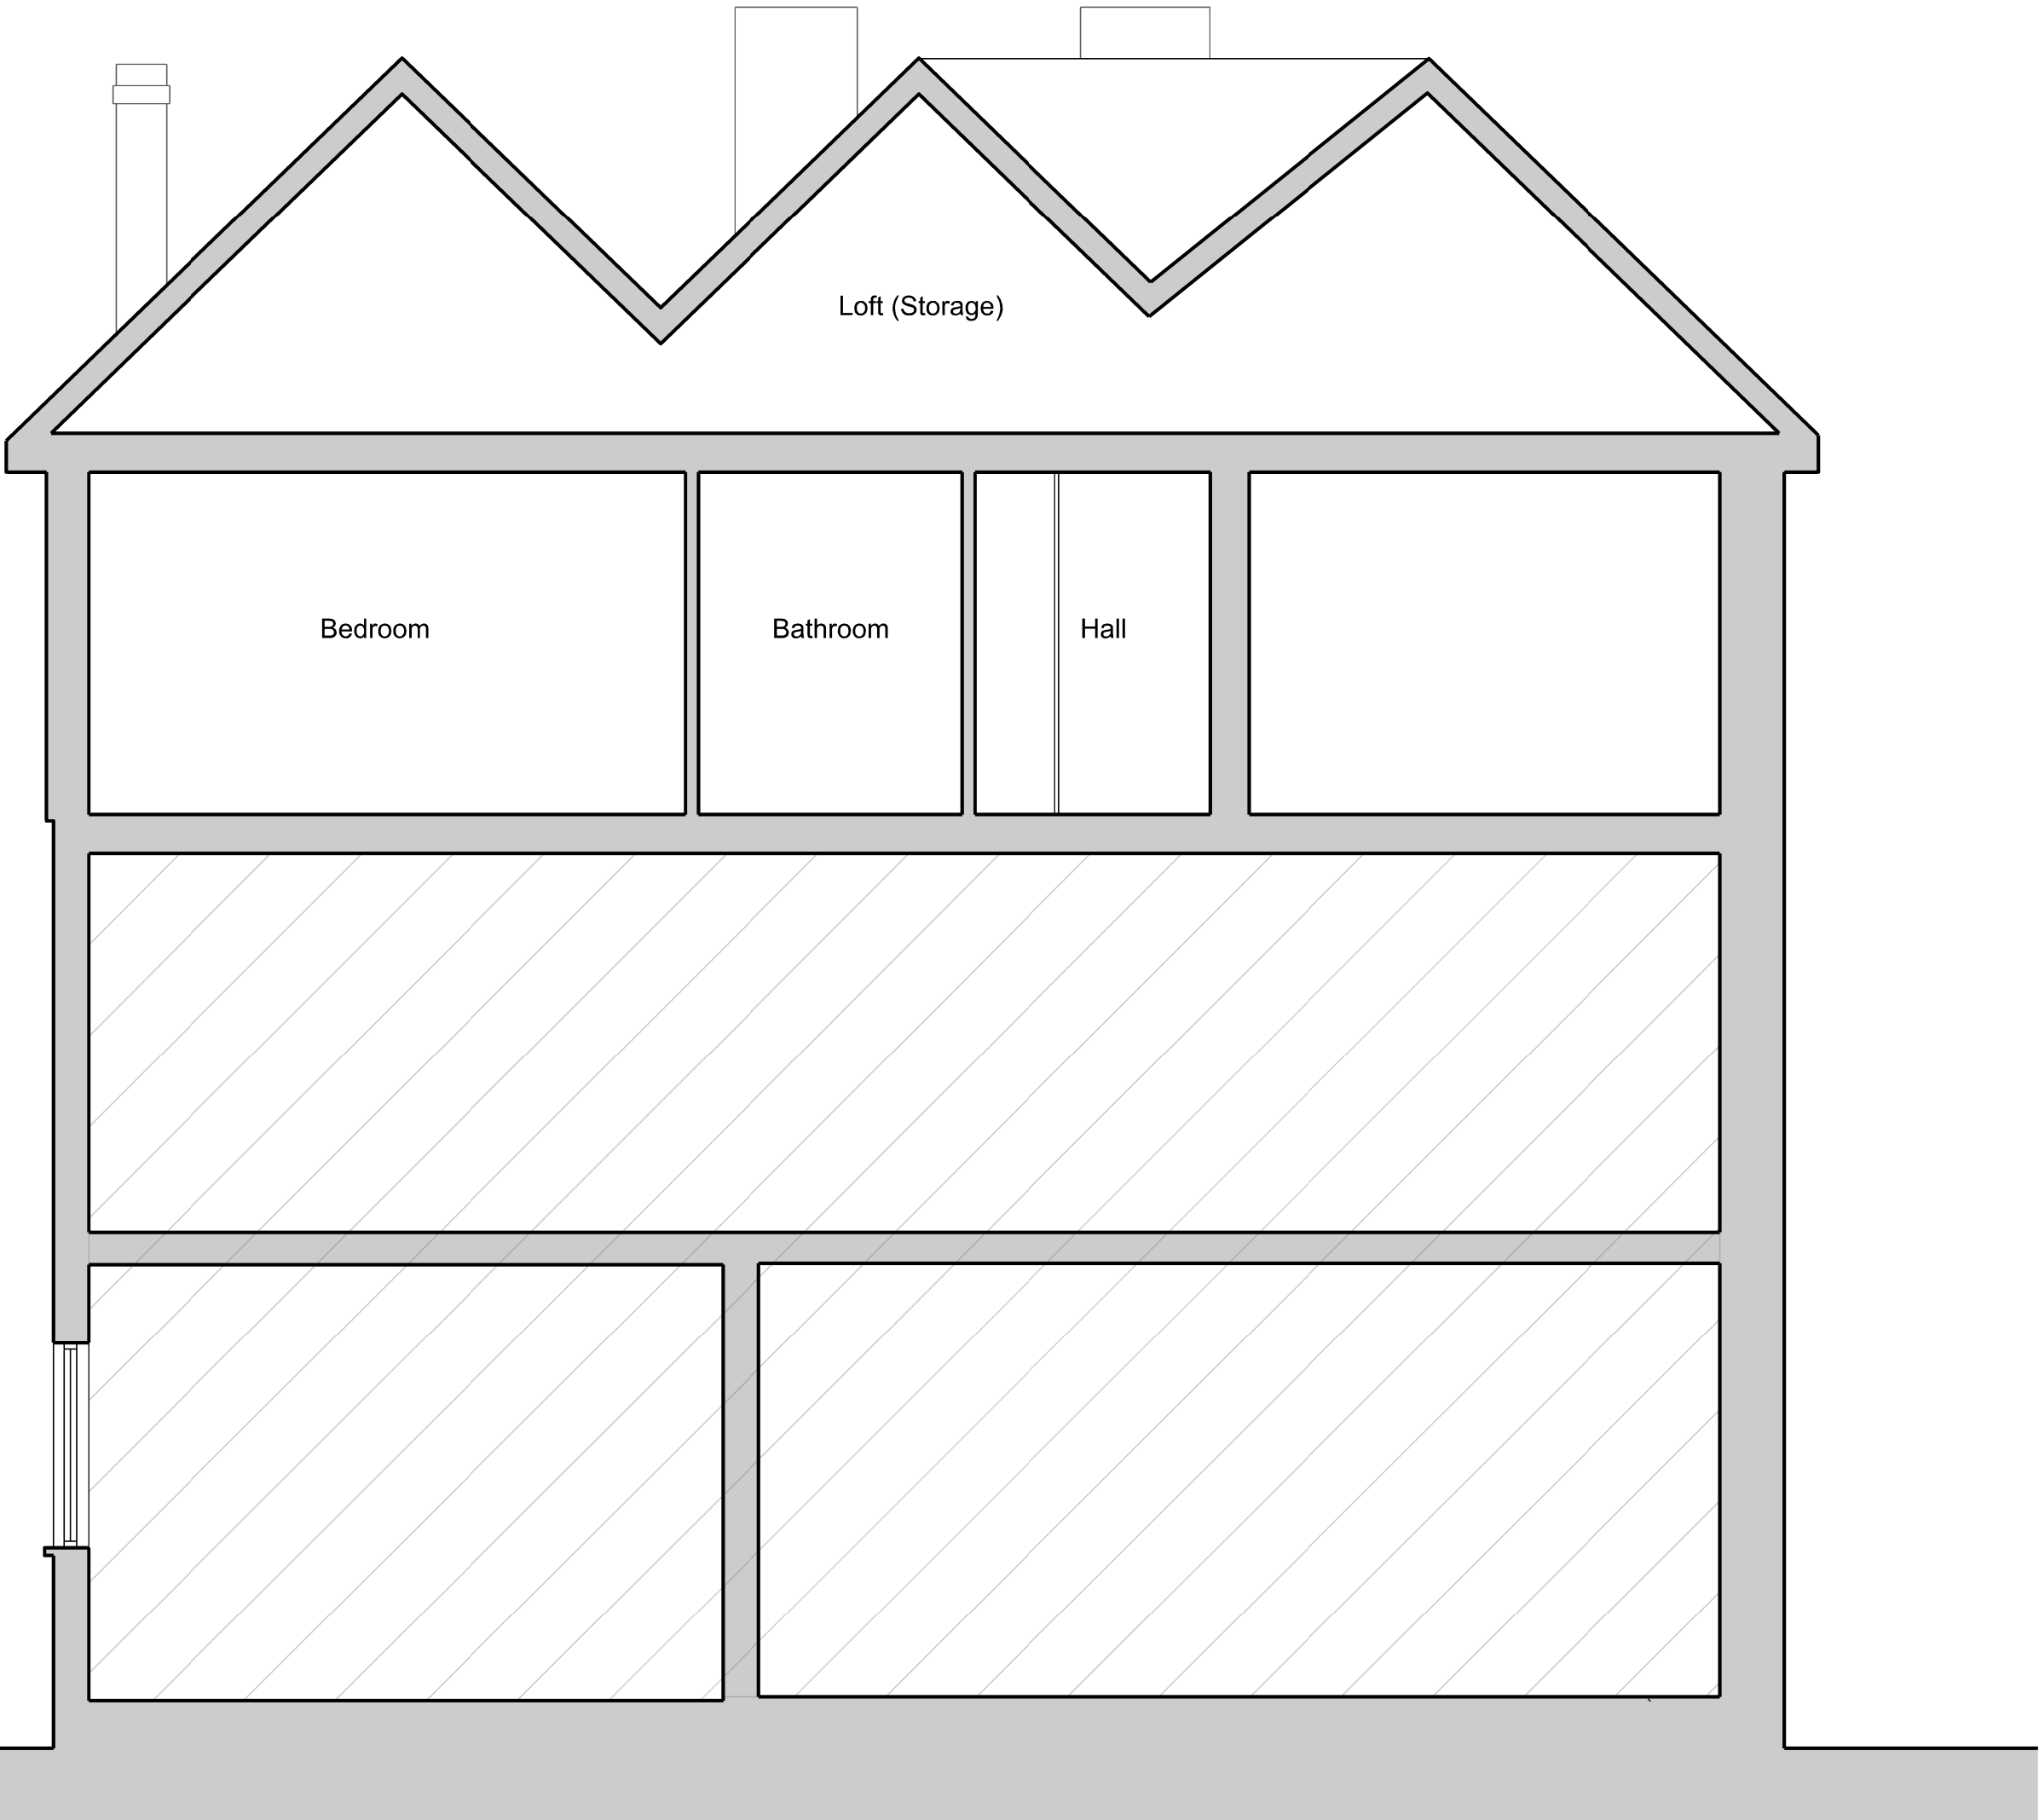

General notes:		
Do not scale from drawings.		
Errors to be reported immediately to the Architect.		
To be read in conjunction with all relevant Architects',		
Services and Structural Engineers' drawings.		
All existing site, tree and building information has been		
compiled from different sources. All dimensions to be		
checked on site.		
P02	01.02.21	Issued for planning
P01	18.06.18	Issued for pre-app
Rev.	Date	Description


Emil Eve Architects

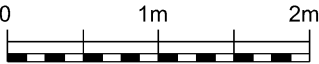

18 Ashwin Street
London E8 3DL
T 07805662839 E info@emileve.co.uk
www.emileve.co.uk


Project	Project number
44 Ferncroft Avenue Flat E London	047
Client	
Marzena Szymanska	

Drawing name		Drawing number
Section A		047_E_300
Existing		
Date	May 2018	Issue
Scale / Format	1:50 / A3	P02
Project Status	For Planning	

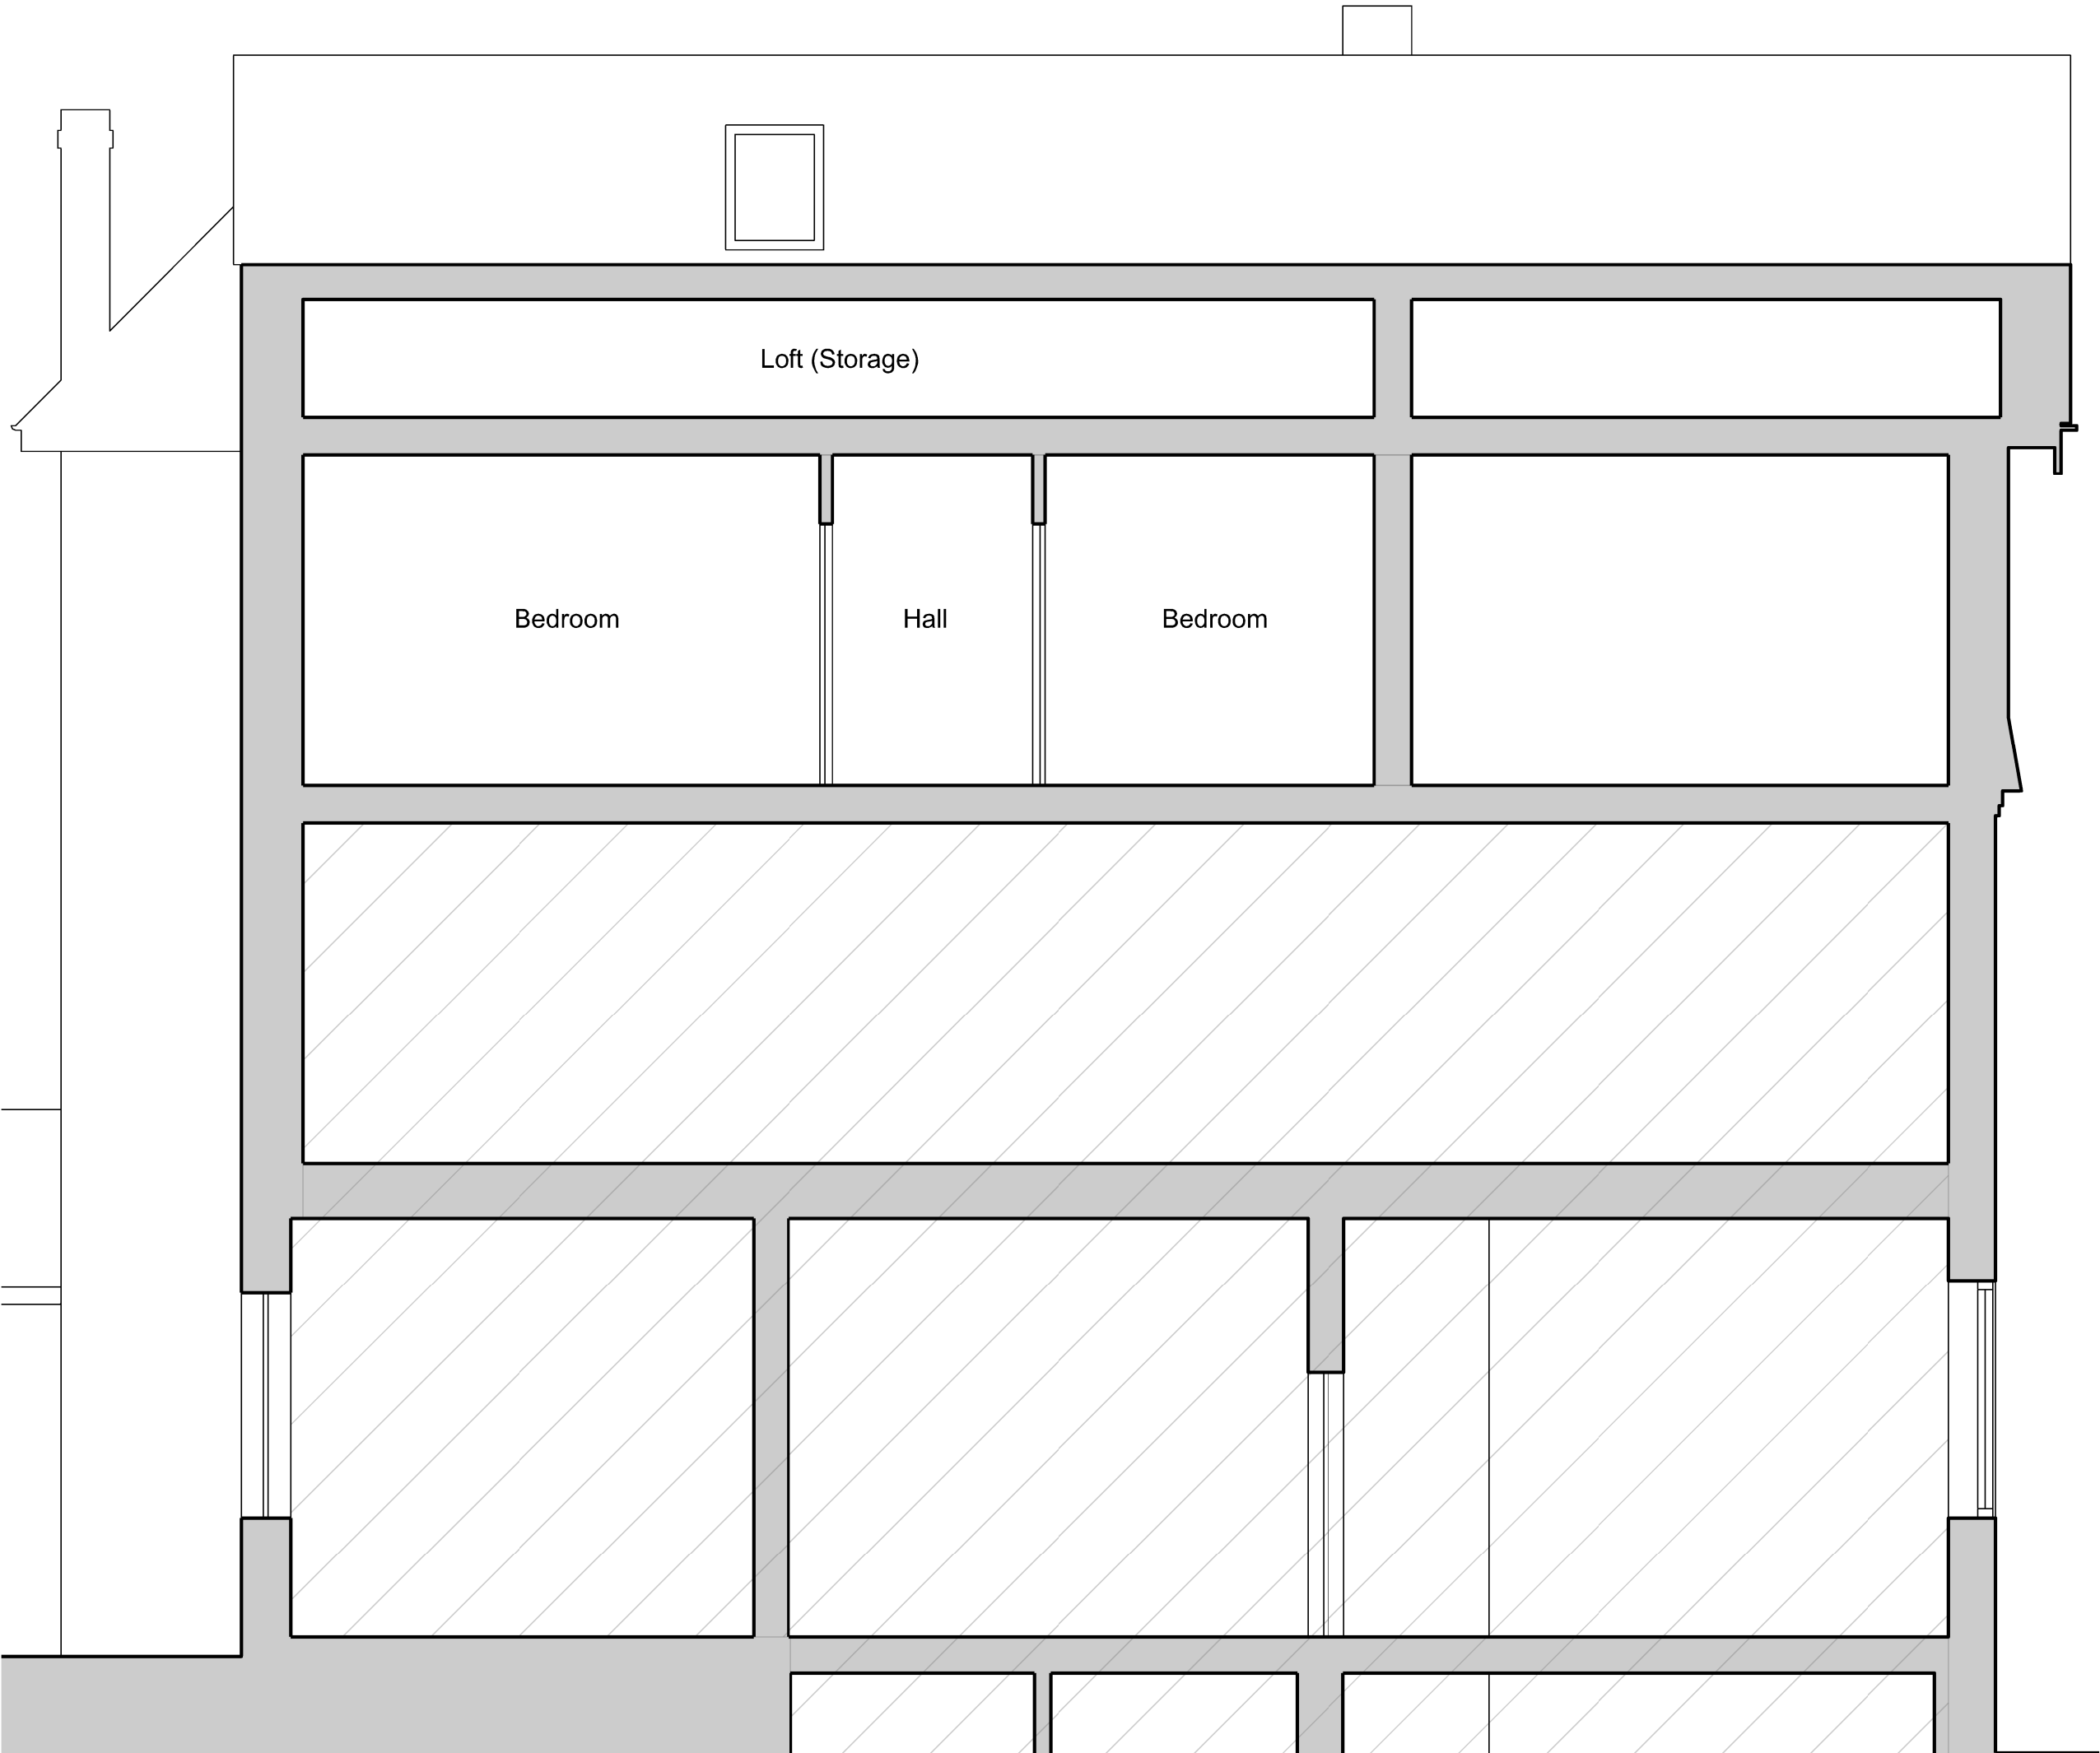

General notes:		
Do not scale from drawings.		
Errors to be reported immediately to the Architect.		
To be read in conjunction with all relevant Architects',		
Services and Structural Engineers' drawings.		
All existing site, tree and building information has been		
compiled from different sources. All dimensions to be		
checked on site.		
P02	01.02.21	Issued for planning
P01	18.06.18	Issued for pre-app
Rev.	Date	Description

Emil Eve Architects

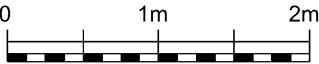

18 Ashwin Street
London E8 3DL
T 07805662839 E info@emileve.co.uk
www.emileve.co.uk

Project	Project number
44 Ferncroft Avenue Flat E London	047
Client	
Marzena Szymanska	


Drawing name		Drawing number
Section B		047_E_301
Existing		
Date	May 2018	Issue
Scale / Format	1:50 / A3	P02
Project Status	For Planning	

This architectural floor plan depicts a building with a flat roof and an adjacent terrace. The plan is divided into several rooms and outdoor spaces. The flat roof area contains several rectangular rooms, some of which are labeled 'Dormer window'. The terrace area is characterized by a grid pattern and includes a central courtyard with a small building structure. The plan also shows various windows, doors, and a section line labeled 'Section B' on the left side. The overall layout suggests a multi-story building with a mix of indoor and outdoor spaces.



General notes:		
Do not scale from drawings.		
Errors to be reported immediately to the Architect.		
To be read in conjunction with all relevant Architects',		
Services and Structural Engineers' drawings.		
All existing site, tree and building information has been		
compiled from different sources. All dimensions to be		
checked on site.		
P02	01.02.21	Issued for planning
P01	18.06.18	Issued for pre-app
Rev.	Date	Description


Emil Eve Architects

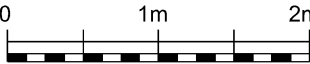

18 Ashwin Street
London E8 3DL
T 07805662839 E info@emileve.co.uk
www.emileve.co.uk

Project	Project number
44 Ferncroft Avenue Flat E London	047
Client	
Marzena Szymanska	

Drawing name		Drawing number
Front elevation Proposed		047_P_200
Date	May 2018	Issue
Scale / Format	1:50 / A3	P02
Project Status	For Planning	

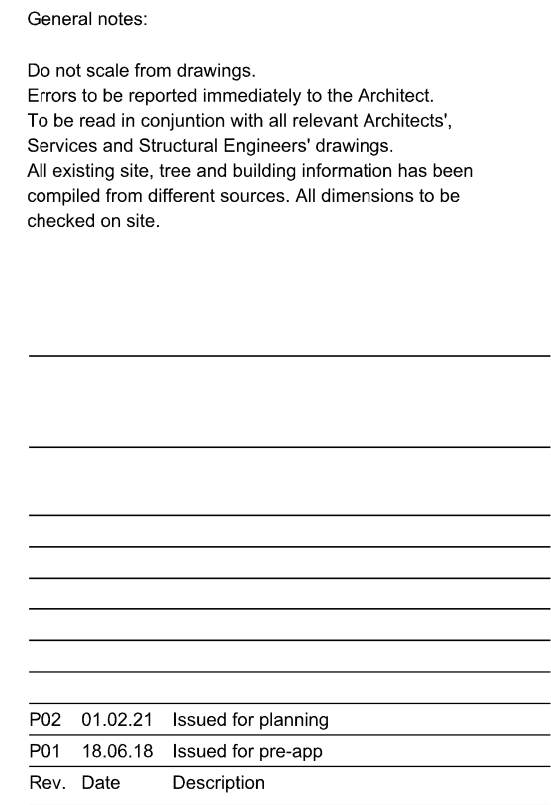


Project	Project number
44 Ferncroft Avenue Flat E London	047
Client	
Marzena Szymanska	

Drawing name	Drawing number
Rear elevation Proposed	047_P_201
Date	May 2018
Scale / Format	1:50 / A3
Project Status	For Planning
	Issue P02



General notes:		
Do not scale from drawings. Errors to be reported immediately to the Architect. To be read in conjunction with all relevant Architects', Services and Structural Engineers' drawings. All existing site, tree and building information has been compiled from different sources. All dimensions to be checked on site.		
P03	10.05.21	Update
P02	01.02.21	Issued for planning
P01	18.06.18	Issued for pre-app
Rev.	Date	Description

Emil Eve Architects

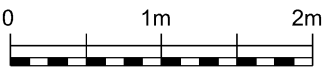

18 Ashwin Street
London E8 3DL
T 07805662839 E info@emileve.co.uk
www.emileve.co.uk

Project	Project number
44 Ferncroft Avenue Flat E London	047
Client	
Marzena Szymanska	

Drawing name		Drawing number
East side elevation		047_P_202_
Proposed		
Option B		
Date	May 2018	Issue
Scale / Format	1:50 / A3	P03
Project Status	For Planning	




General notes:

Do not scale from drawings.
Errors to be reported immediately to the Architect.
To be read in conjunction with all relevant Architects',
Services and Structural Engineers' drawings.
All existing site, tree and building information has been
compiled from different sources. All dimensions to be
checked on site.

P03	10.05.21	Update
P02	01.02.21	Issued for planning
P01	18.06.18	Issued for pre-app
Rev.	Date	Description

Emil Eve Architects

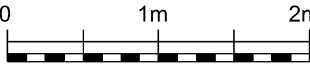


18 Ashwin Street
London E8 3DL
T 07805662839 E info@emileve.co.uk
www.emileve.co.uk

Project	Project number
44 Ferncroft Avenue Flat E London	047
Client	
Marzena Szymanska	


Drawing name	Drawing number
West side elevation Proposed	047_P_203

Date	May 2018	Issue
Scale / Format	1:50 / A3	P03
Project Status	For Planning	

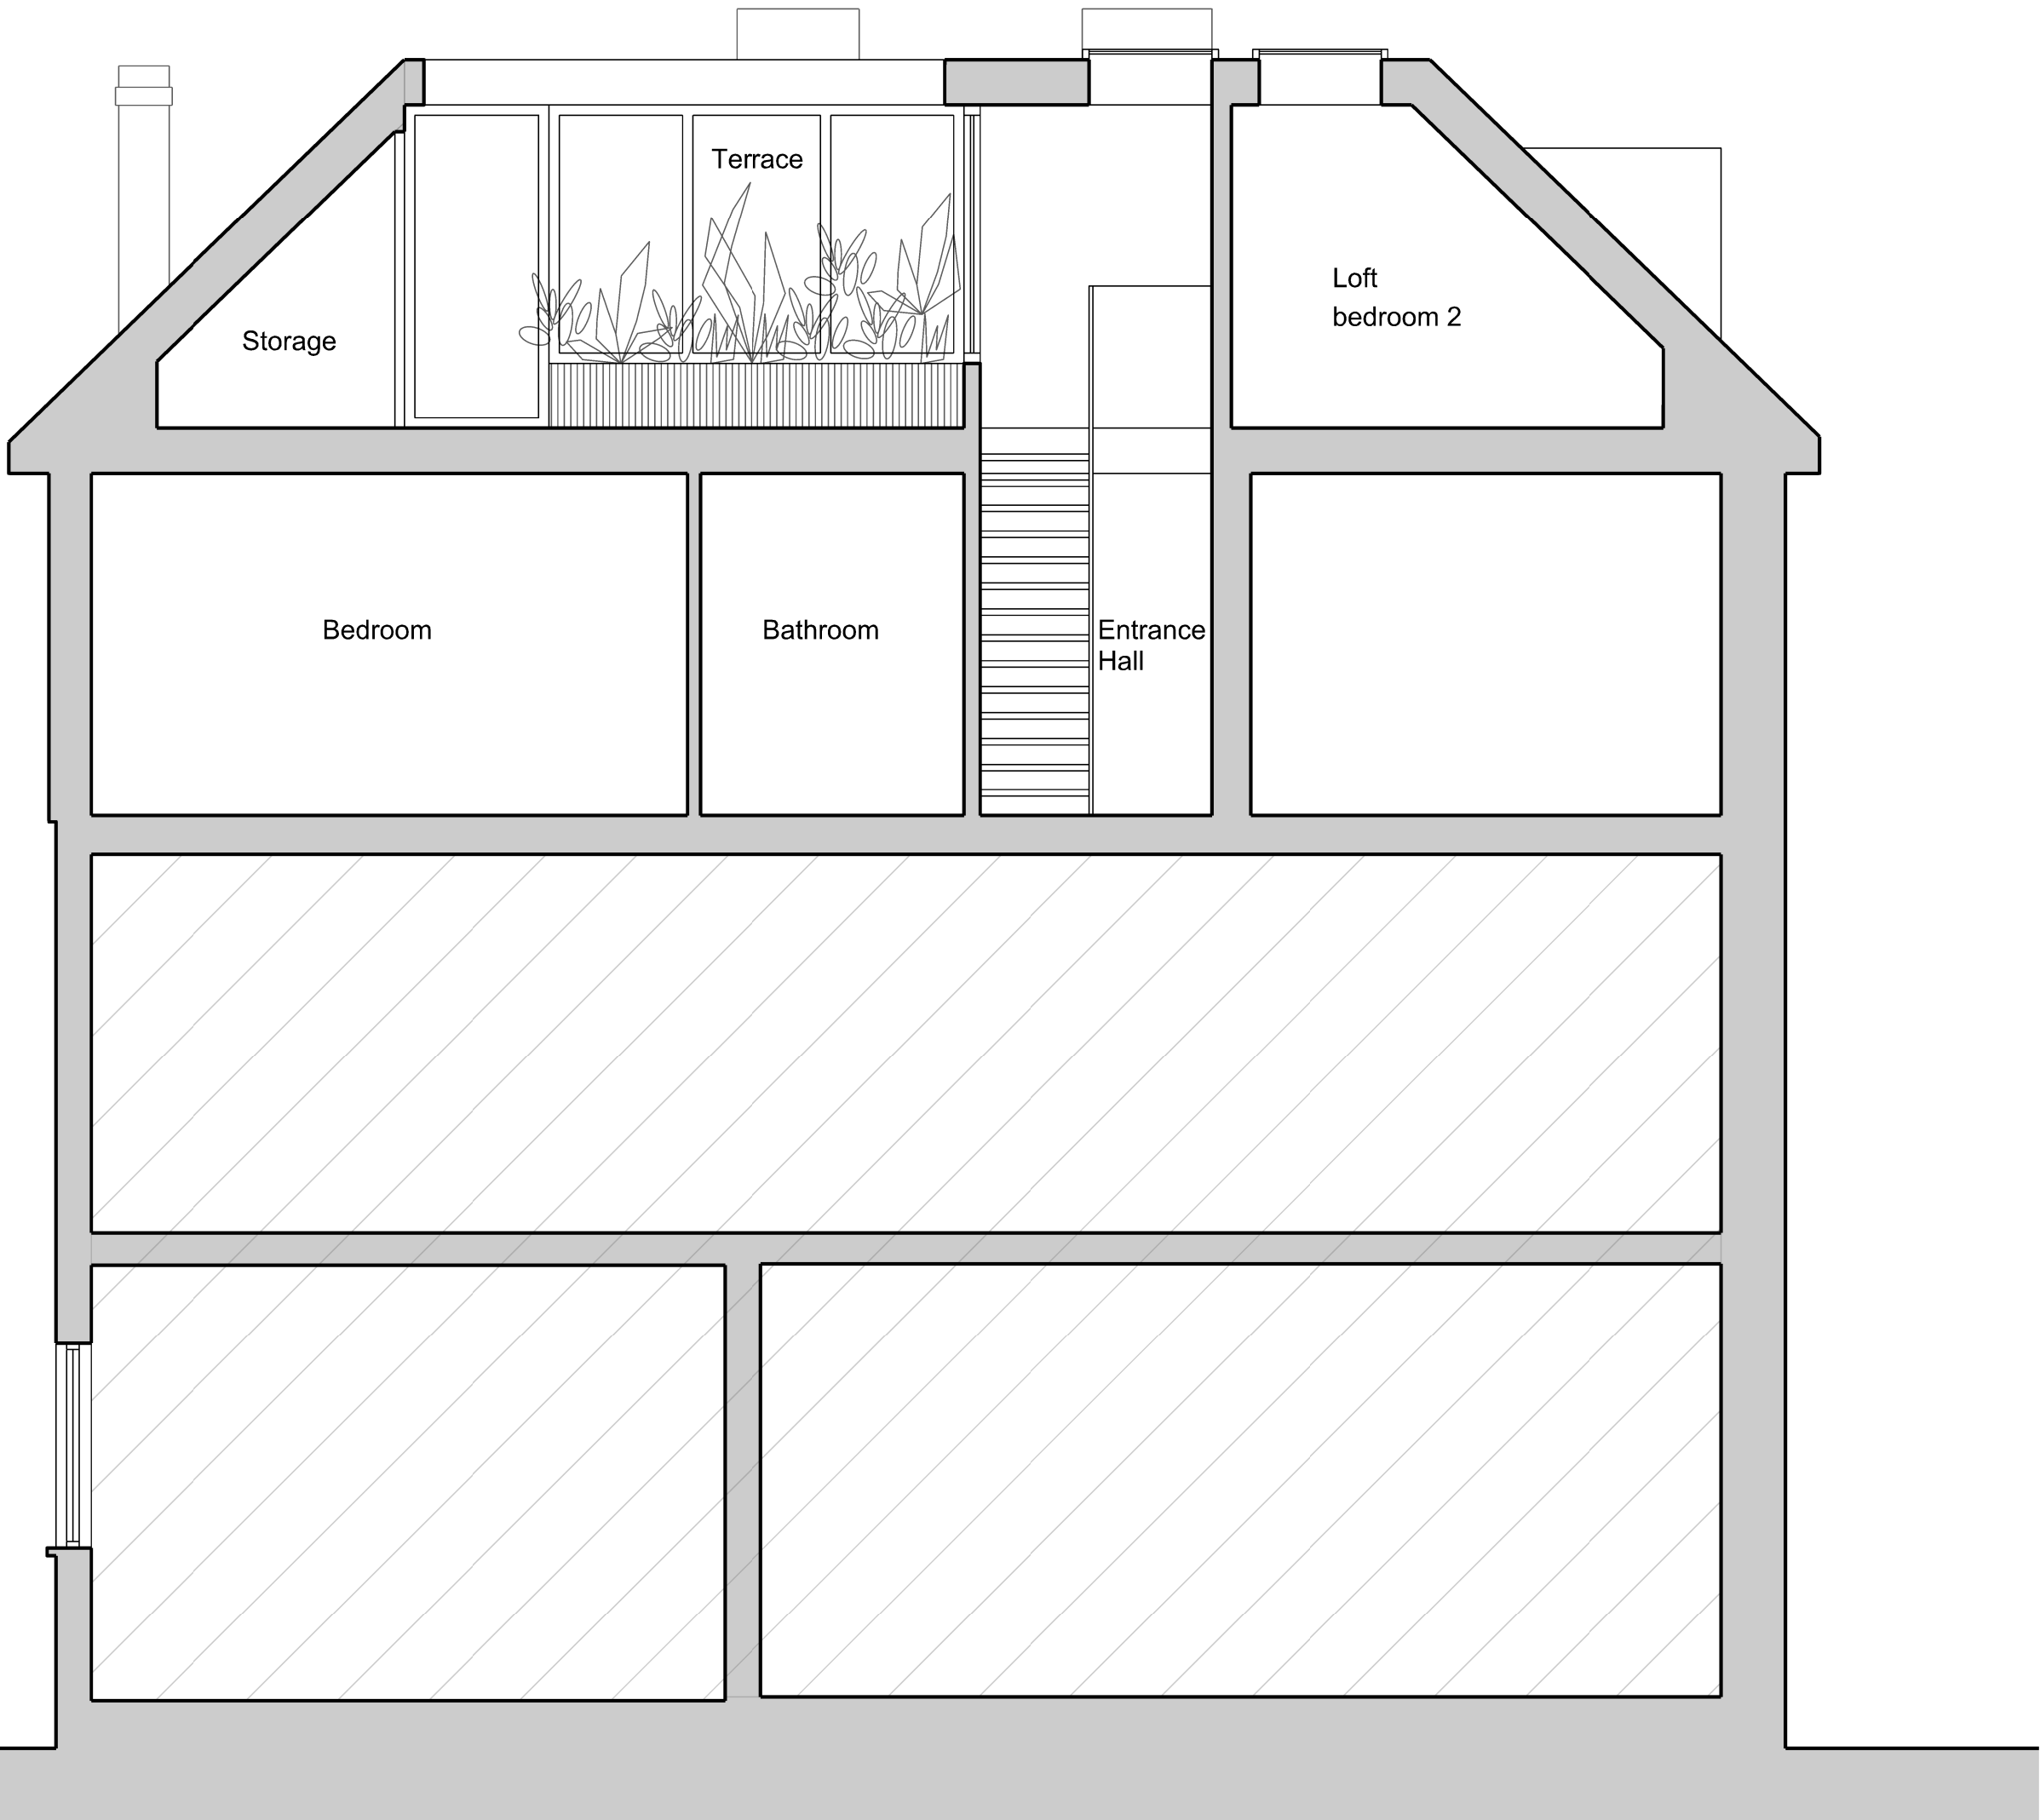

General notes:		
Do not scale from drawings.		
Errors to be reported immediately to the Architect.		
To be read in conjunction with all relevant Architects',		
Services and Structural Engineers' drawings.		
All existing site, tree and building information has been		
compiled from different sources. All dimensions to be		
checked on site.		
P02	01.02.21	Issued for planning
P01	18.06.18	Issued for pre-app
Rev.	Date	Description

Emil Eve Architects

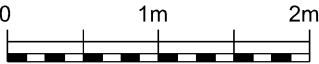

18 Ashwin Street
London E8 3DL
T 07805662839 E info@emileve.co.uk
www.emileve.co.uk

Project	Project number
44 Ferncroft Avenue Flat E London	047
Client	
Marzena Szymanska	


Drawing name		Drawing number
Section A		047_P_300
Proposed		
Date	May 2018	Issue
Scale / Format	1:50 / A3	P02
Project Status	For Planning	

General notes:

Do not scale from drawings.
Errors to be reported immediately to the Architect.
To be read in conjunction with all relevant Architects',
Services and Structural Engineers' drawings.
All existing site, tree and building information has been
compiled from different sources. All dimensions to be
checked on site.

P02	01.02.21	Issued for planning
P01	18.06.18	Issued for pre-app
Rev.	Date	Description

Emil Eve Architects

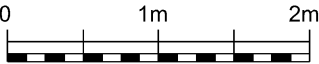

18 Ashwin Street
London E8 3DL
T 07805662839 E info@emileve.co.uk
www.emileve.co.uk

Project	Project number
44 Ferncroft Avenue Flat E London	047
Client	
Marzena Szymanska	

Drawing name	Drawing number
Section B Proposed	047_P_301

Date	May 2018	Issue
Scale / Format	1:50 / A3	P02
Project Status	For Planning	