







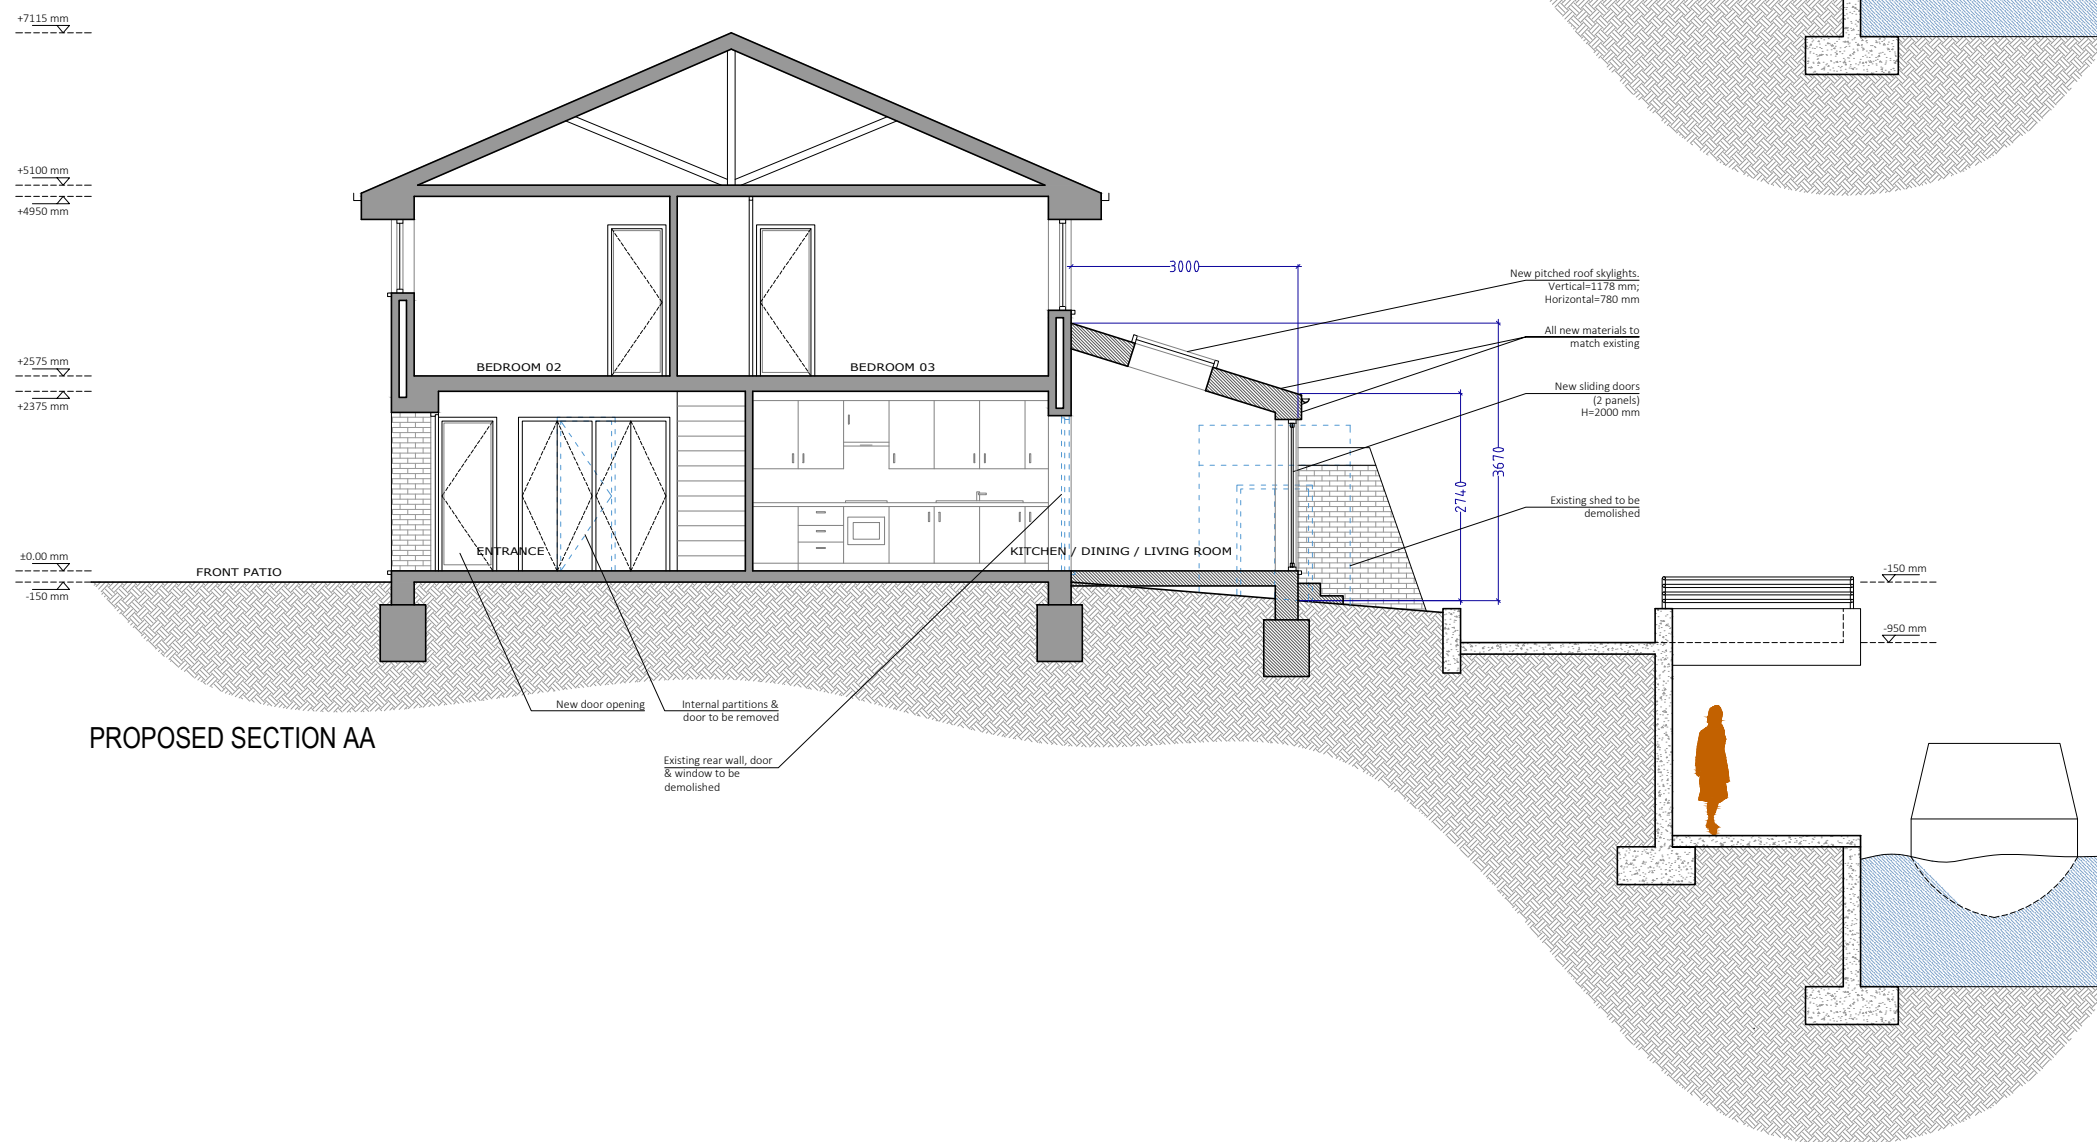


EXISTING SECTION AA

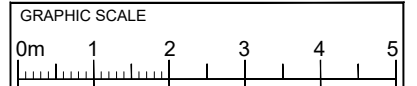

PROPOSED SECTION AA

PLEASE NOTE
1. All dimensions to be verified on site.
2. All dimensions are in millimetres.
3. No work shall commence until all approvals and agreements have been obtained. These include, Planning, Building Regulations, Thames Water and Party Wall.
4. The Copyright of this drawing belongs to Projection Architects Ltd.



- NOTES:
-  EXISTING WALL
 -  DEMOLISHED WALL
 -  PROPOSED NEW CAVITY WALL
 -  PROPOSED STUD WALL
 -  PROPOSED INTERNAL BLOCK WALL
 -  PROPOSED DORMER WALL
 -  BOUNDARY LINE

PROJECT
**SINGLE STOREY
REAR EXTENSION
& INTERNAL ALTERATIONS**

ADDRESS
41 Rossendale Way
LONDON
NW1 0XB

CLIENT
MR. MATTHEW LONG

TITLE
Existing & Proposed
Section AA

DATE 07/05/2021	PROJECT NUM: P-21.031-B
SCALE 1/100 (@ A3)	DRAWING NUM: A-08
REV. B	STATUS PL