




REV.	DATE	REVISION
A	23.03.18	Existing section and elevations added
B	04.04.18	Existing arrangement to rear updated
C	19.02.21	First floor and rear of Oriol Court added
D	05.05.21	Existing equipment indicated

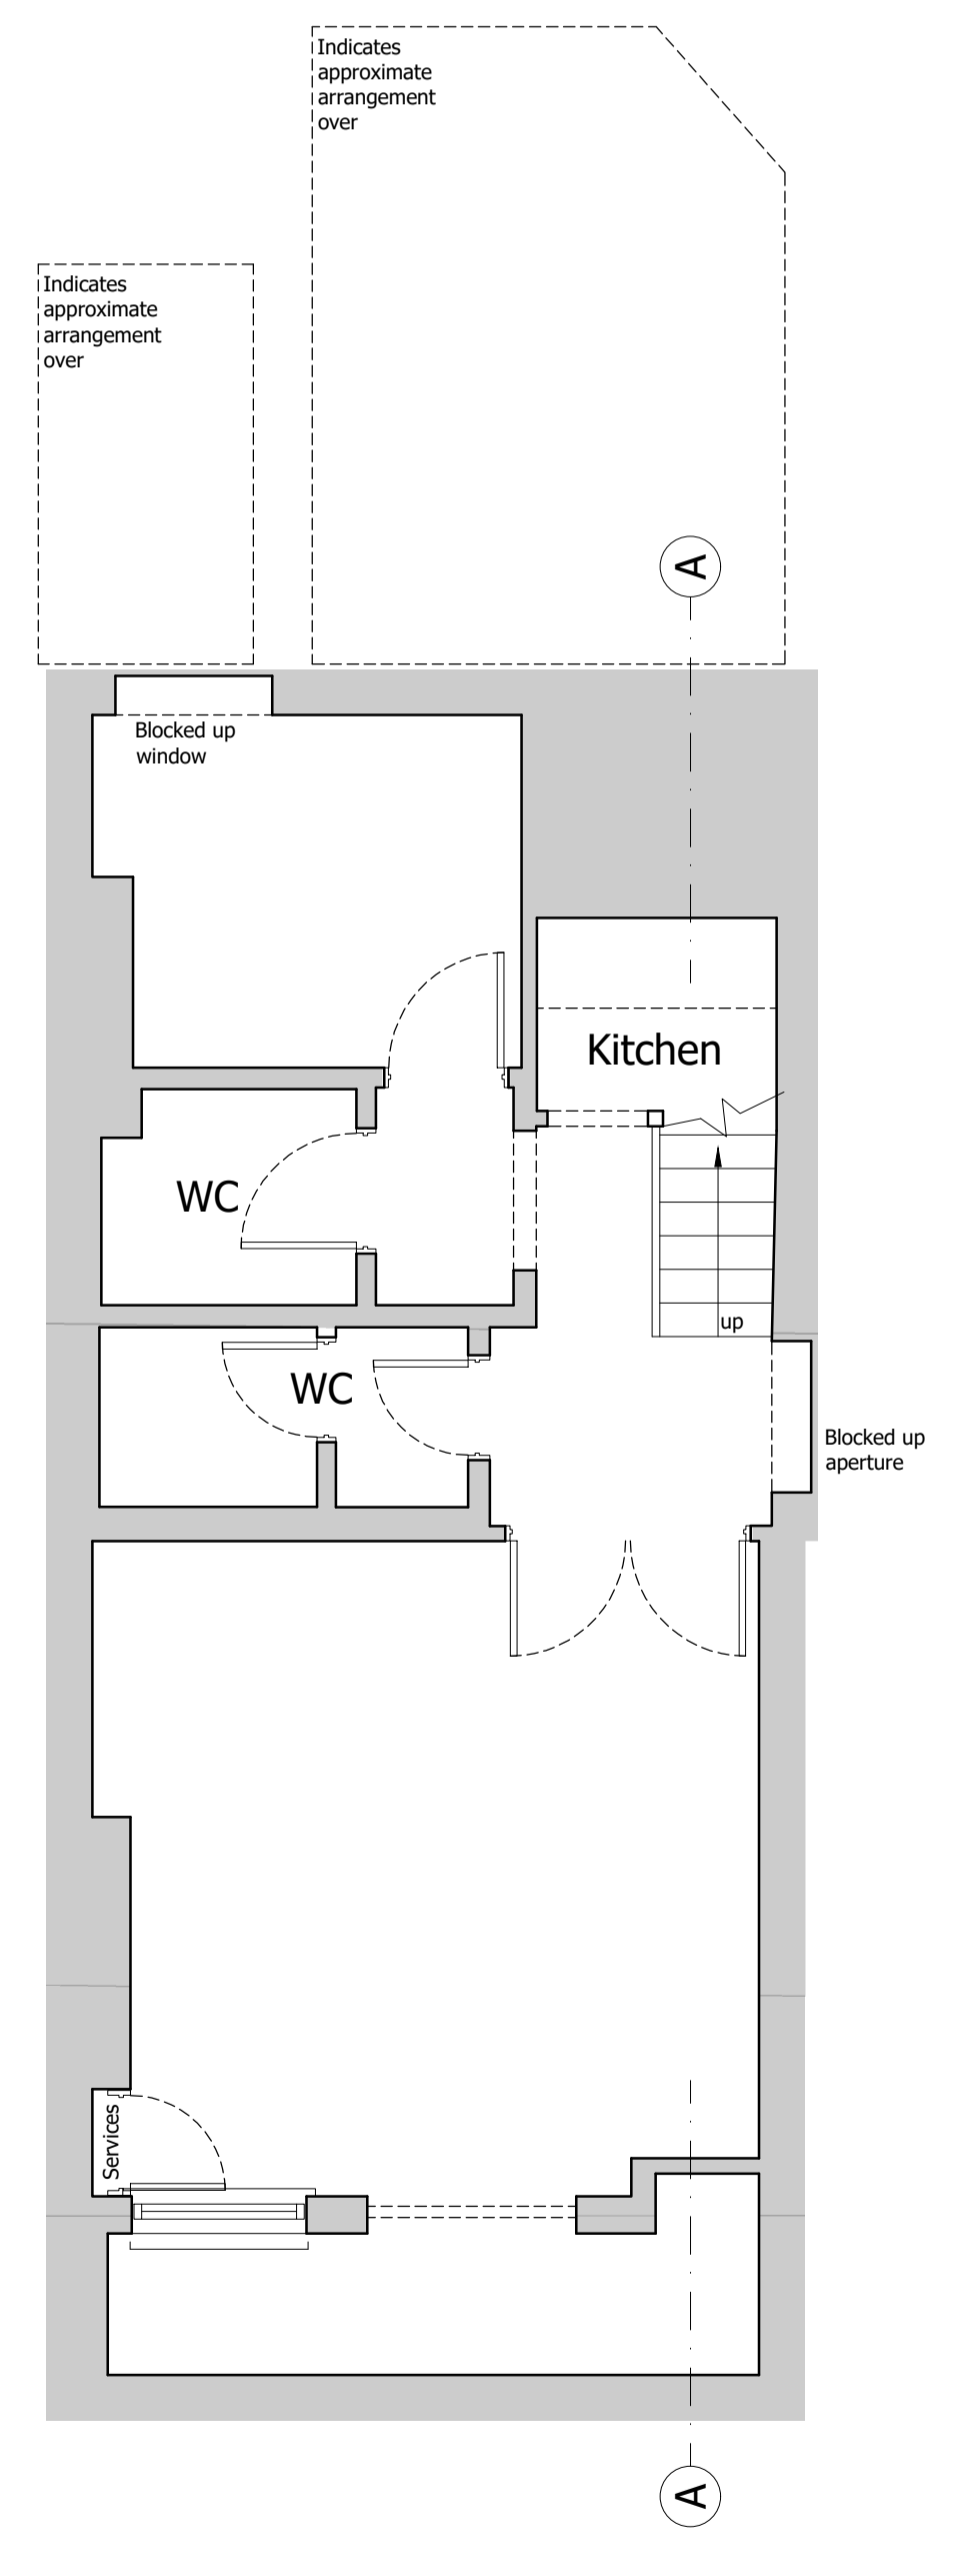

**-1** Basement  
Scale 1:50

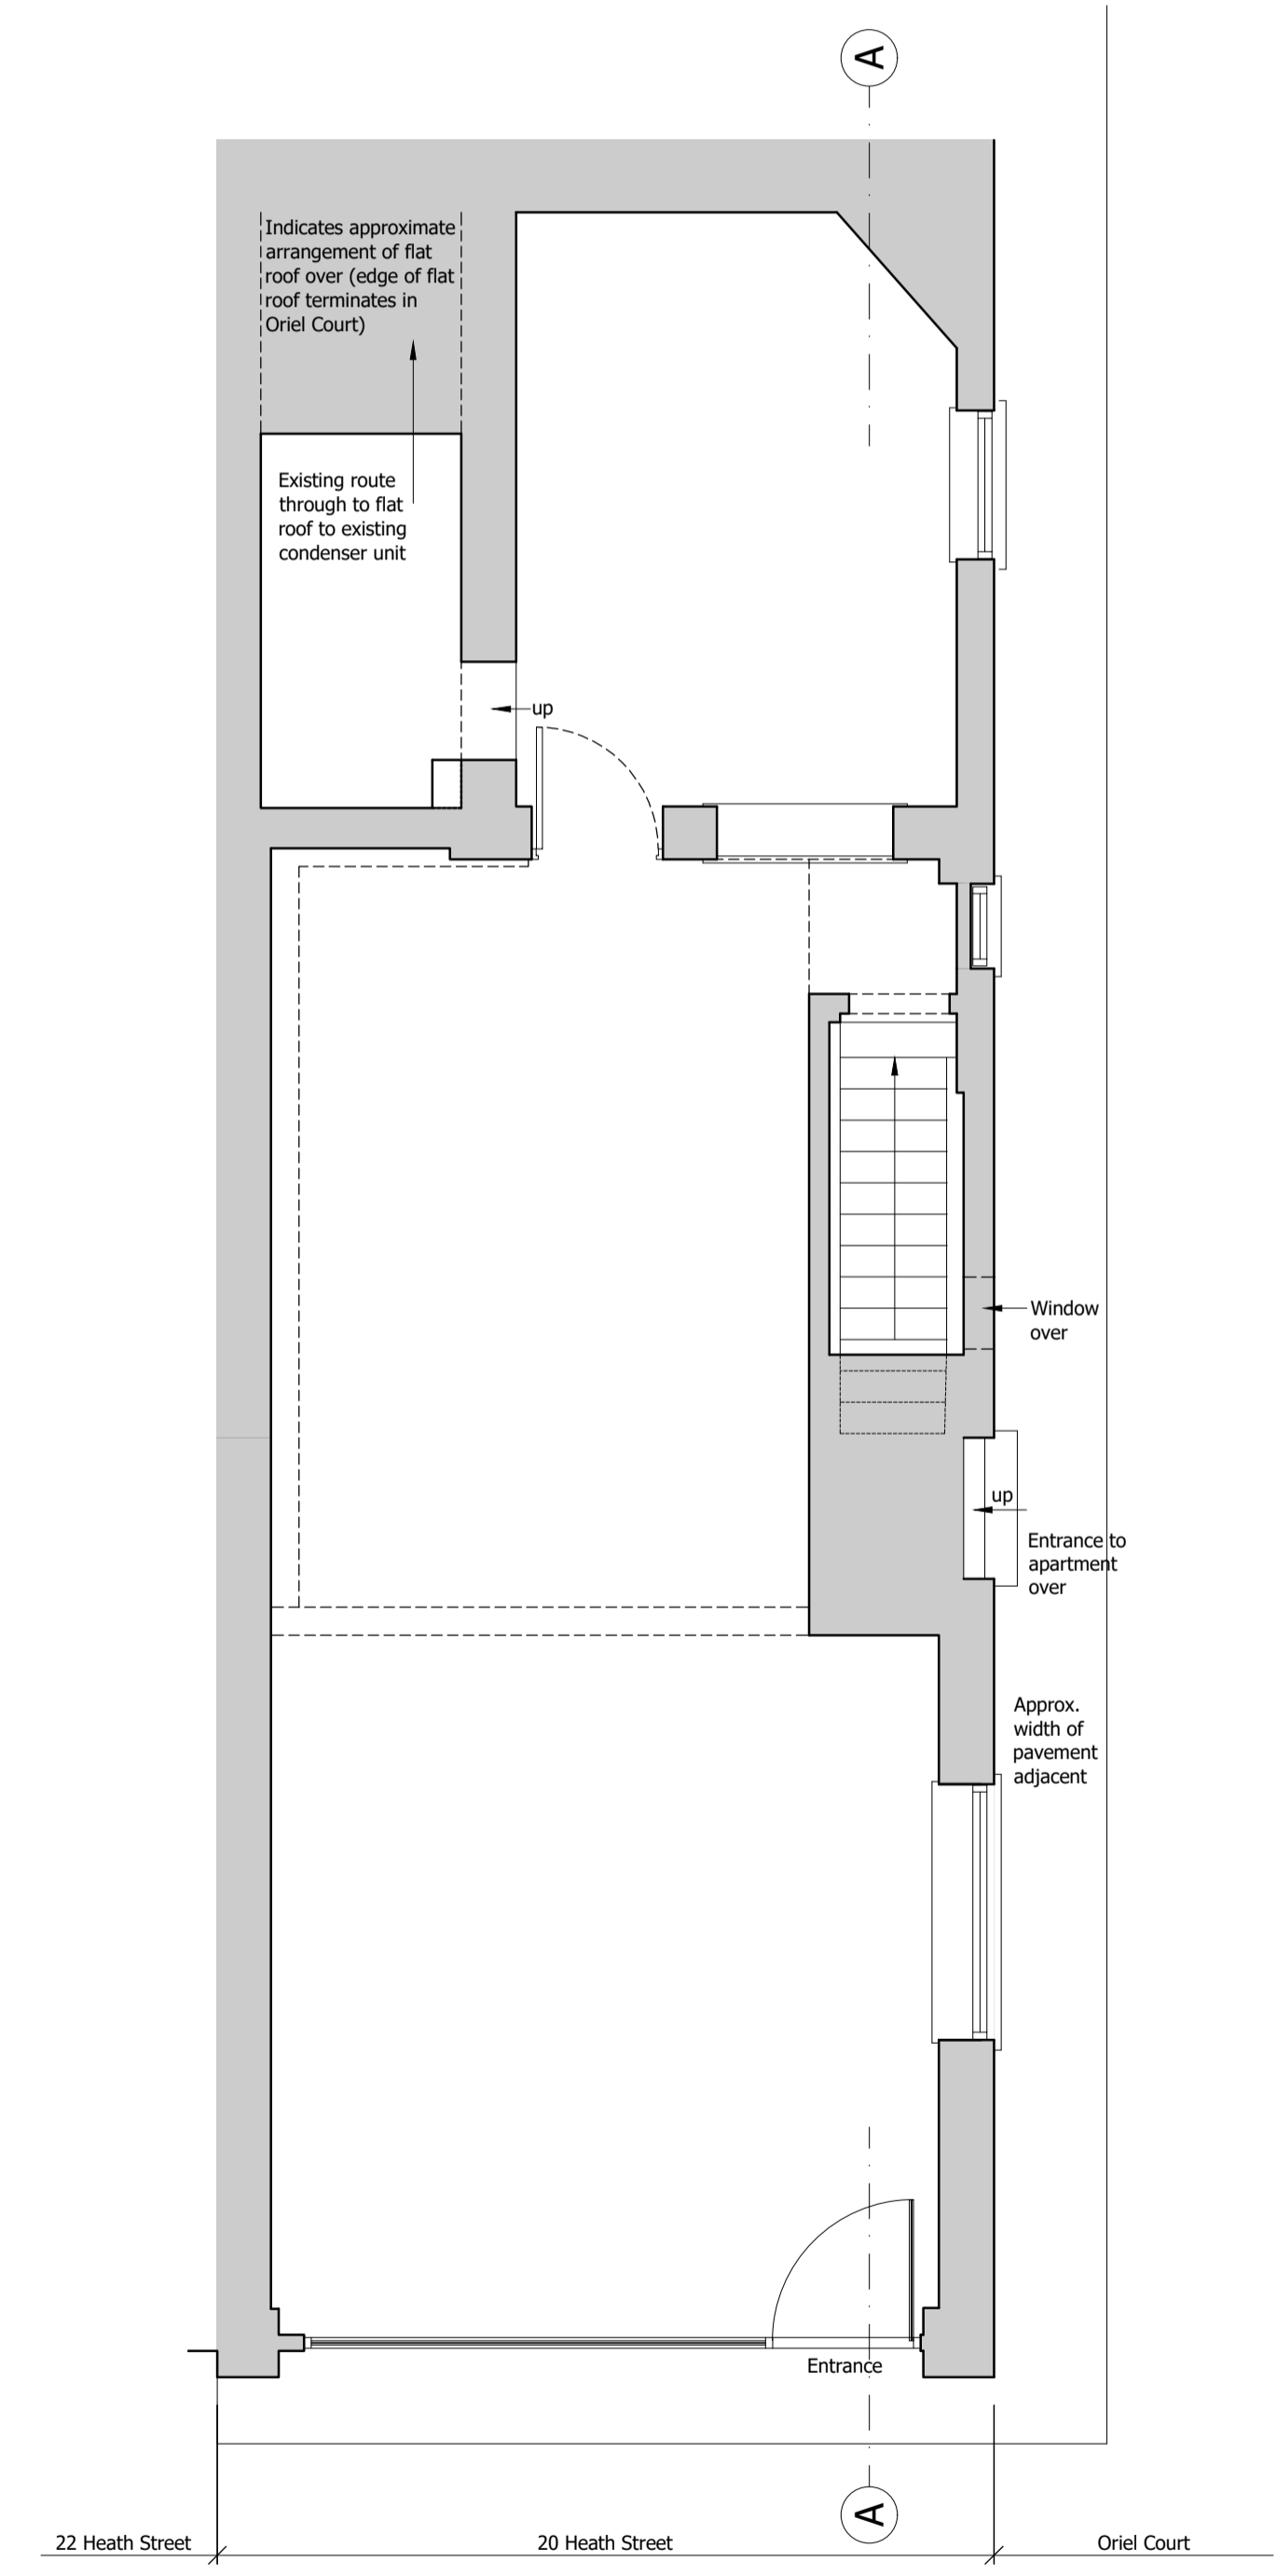

**00** Ground Floor  
Scale 1:50

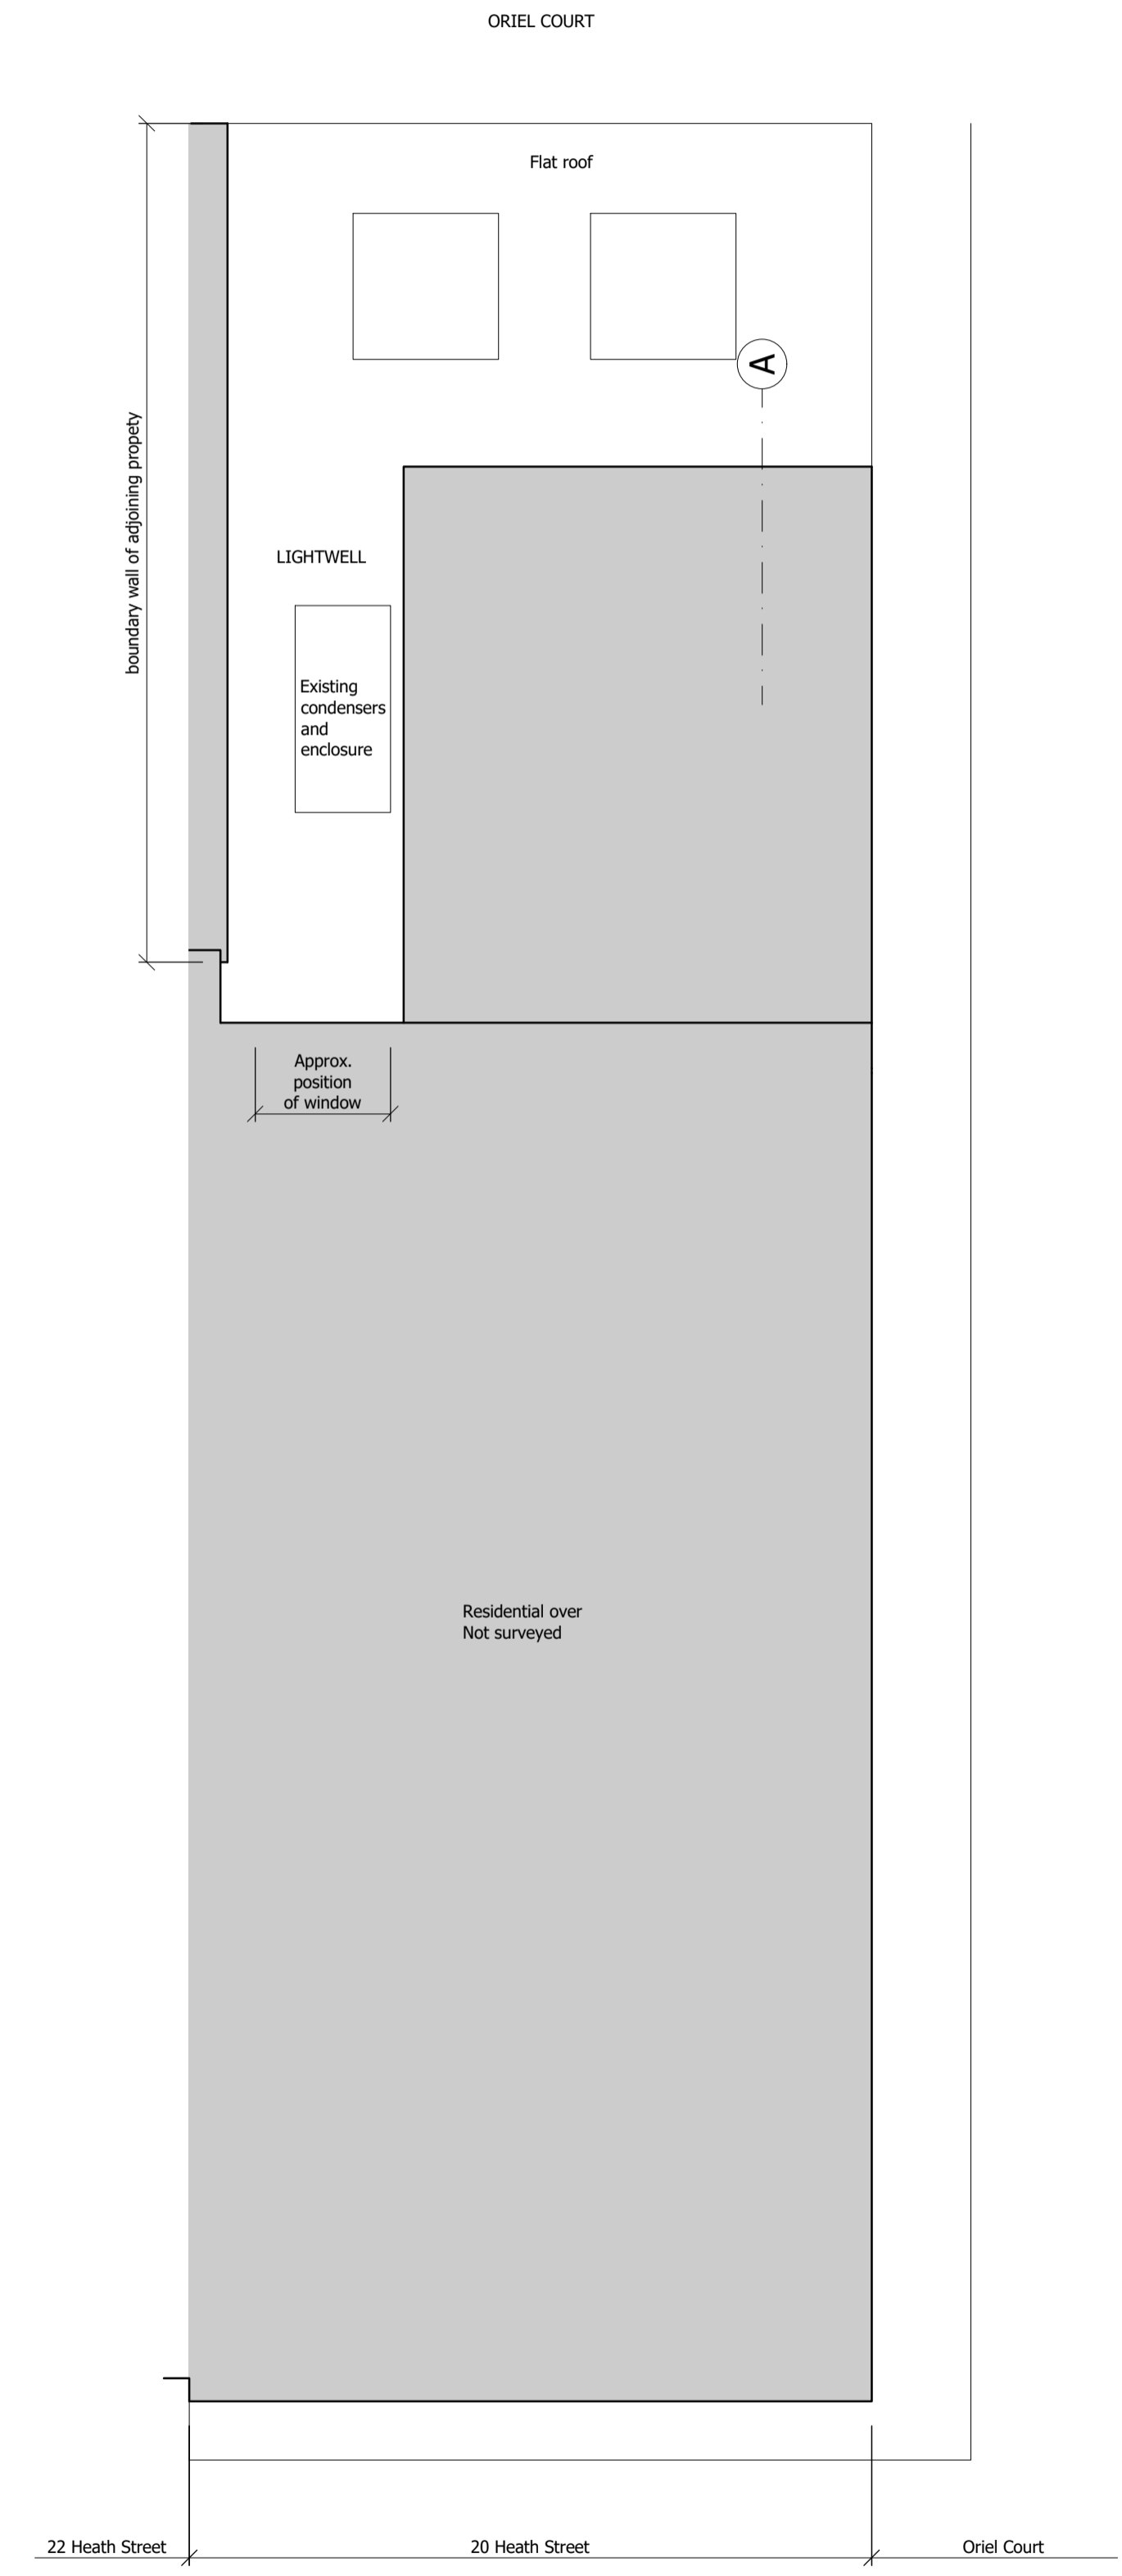

**01** First Floor  
Scale 1:50

Drawing Notes	
01	Drawings are based on limited survey information. Accurate position of windows to upper floor TBC on site.
02	Signage/branding subject to separate application for advertisement consent

**FOR INFORMATION**

**Osel**  
architects and  
development consultants

PROJECT:  
20 Heath Street  
London NW3 6TE

CLIENT:  
Mr A Costa

DRAWING:  
EXISTING  
GENERAL ARRANGEMENT

DRAWING No.: **E18-003/EXP001** REV: **D**

SCALE: 1:50@A1

DRAWN: VS DATE: 28.02.18

CHECKED: DATE: