



SCALE 1:50 0m 0.5m 1m 2m 3m 4m 5m
 SCALE 1:1 0m 10mm 20mm 40mm 60mm 80mm 100mm

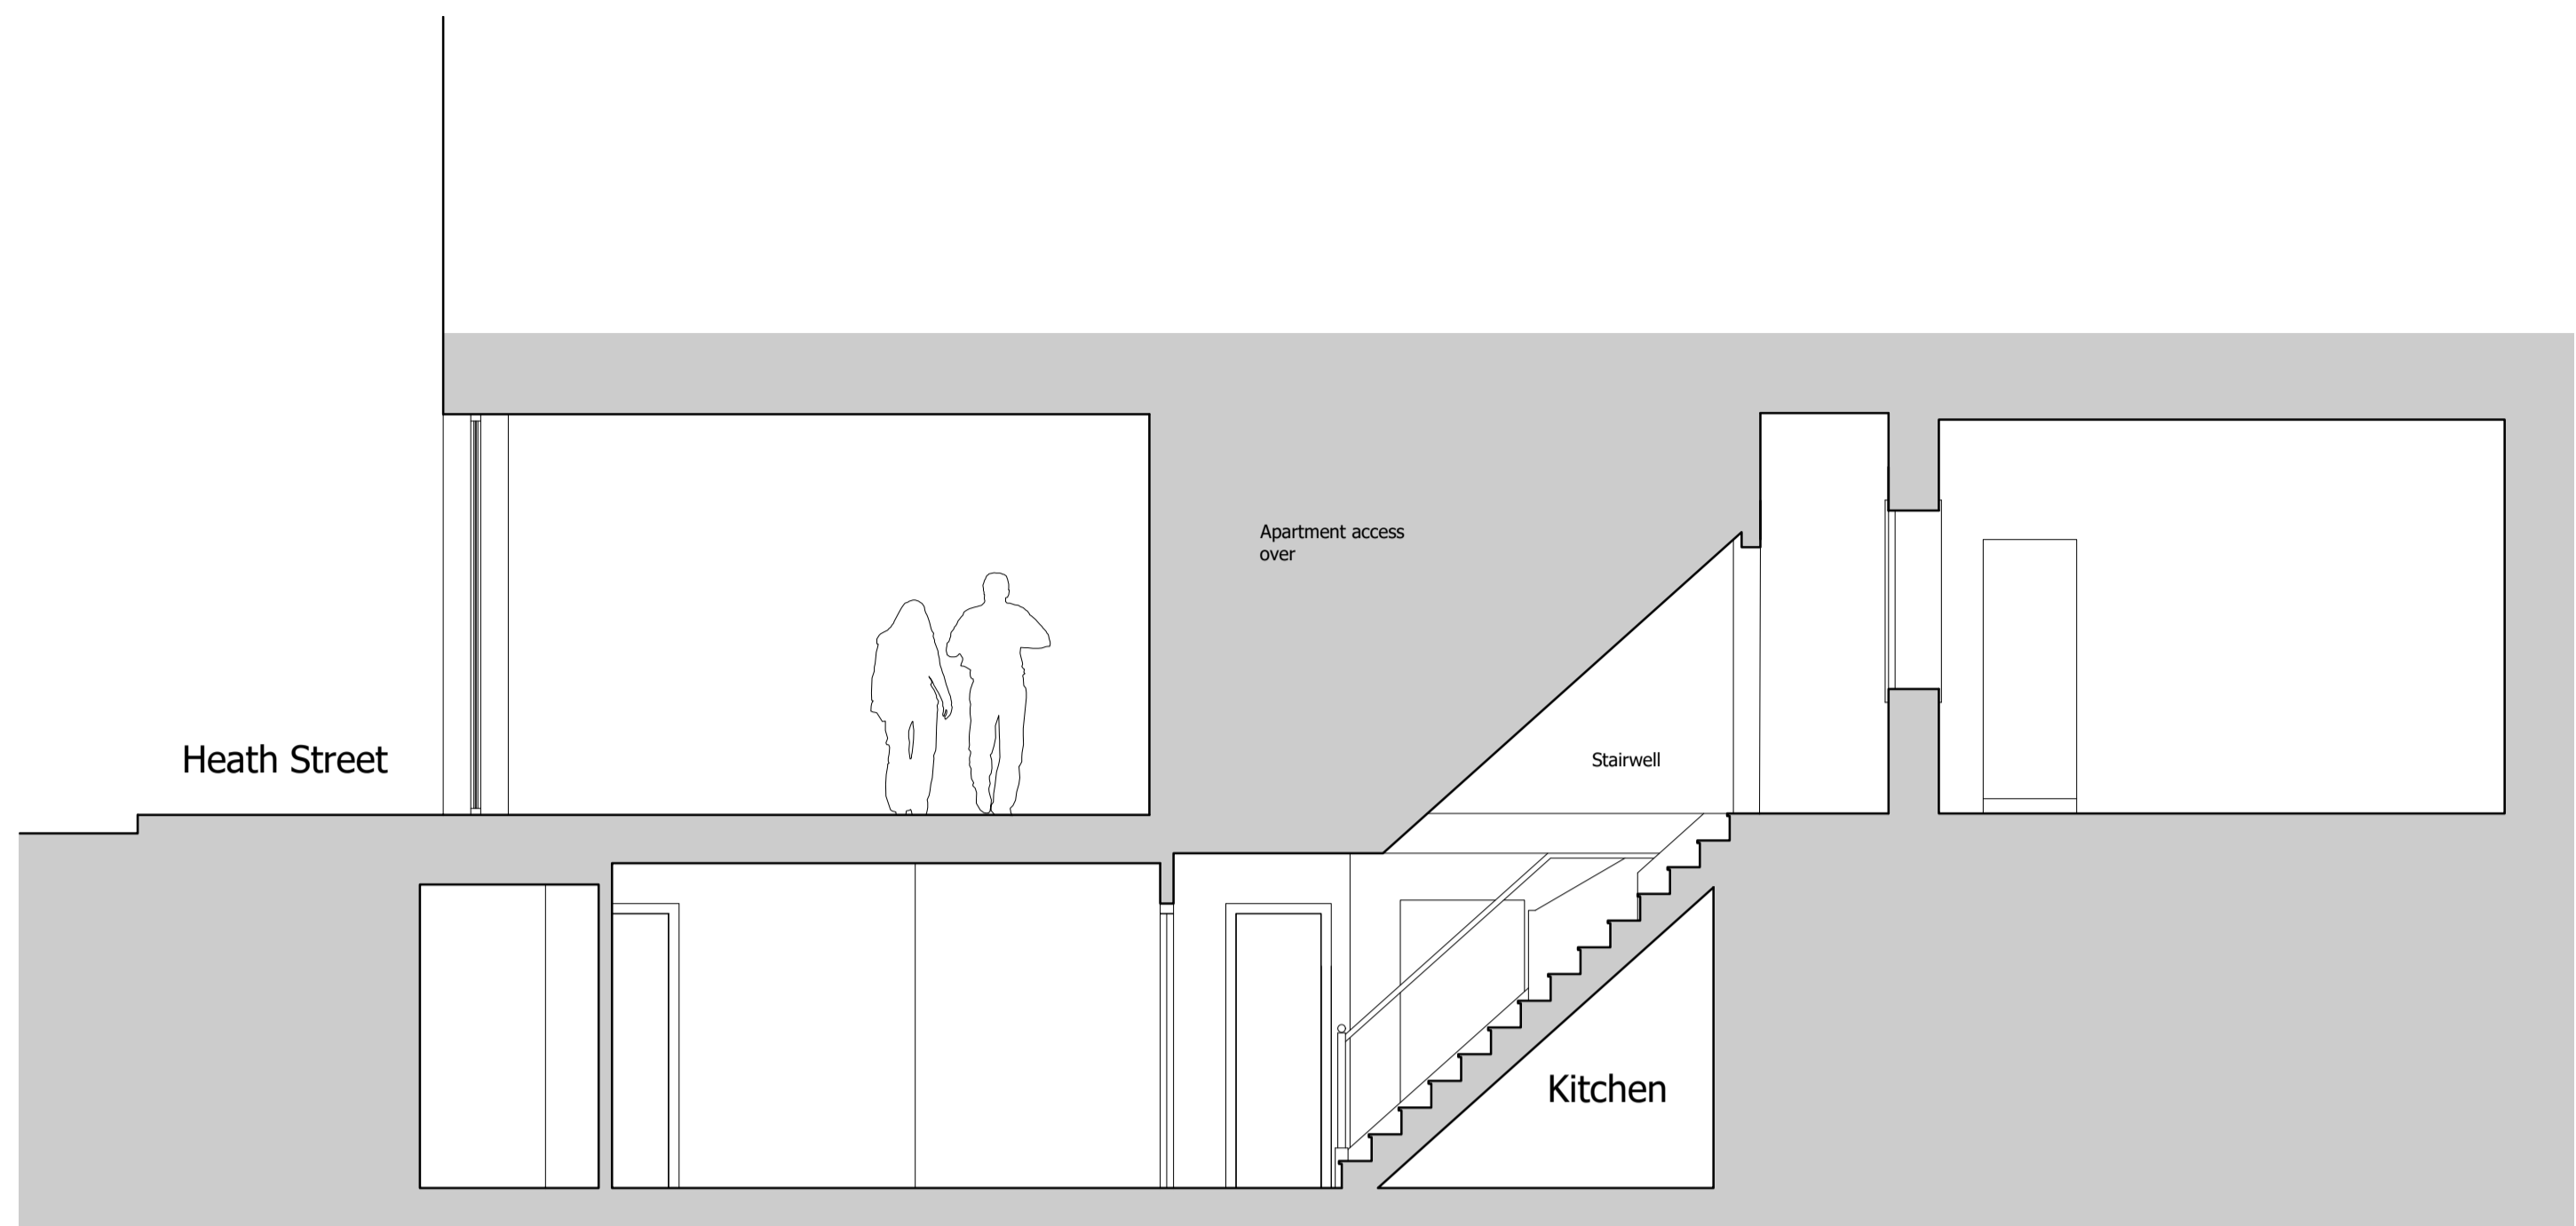


S1 Section A-A
 Scale 1:50



E2 Oriel Court elevation (rear)
 Scale 1:50

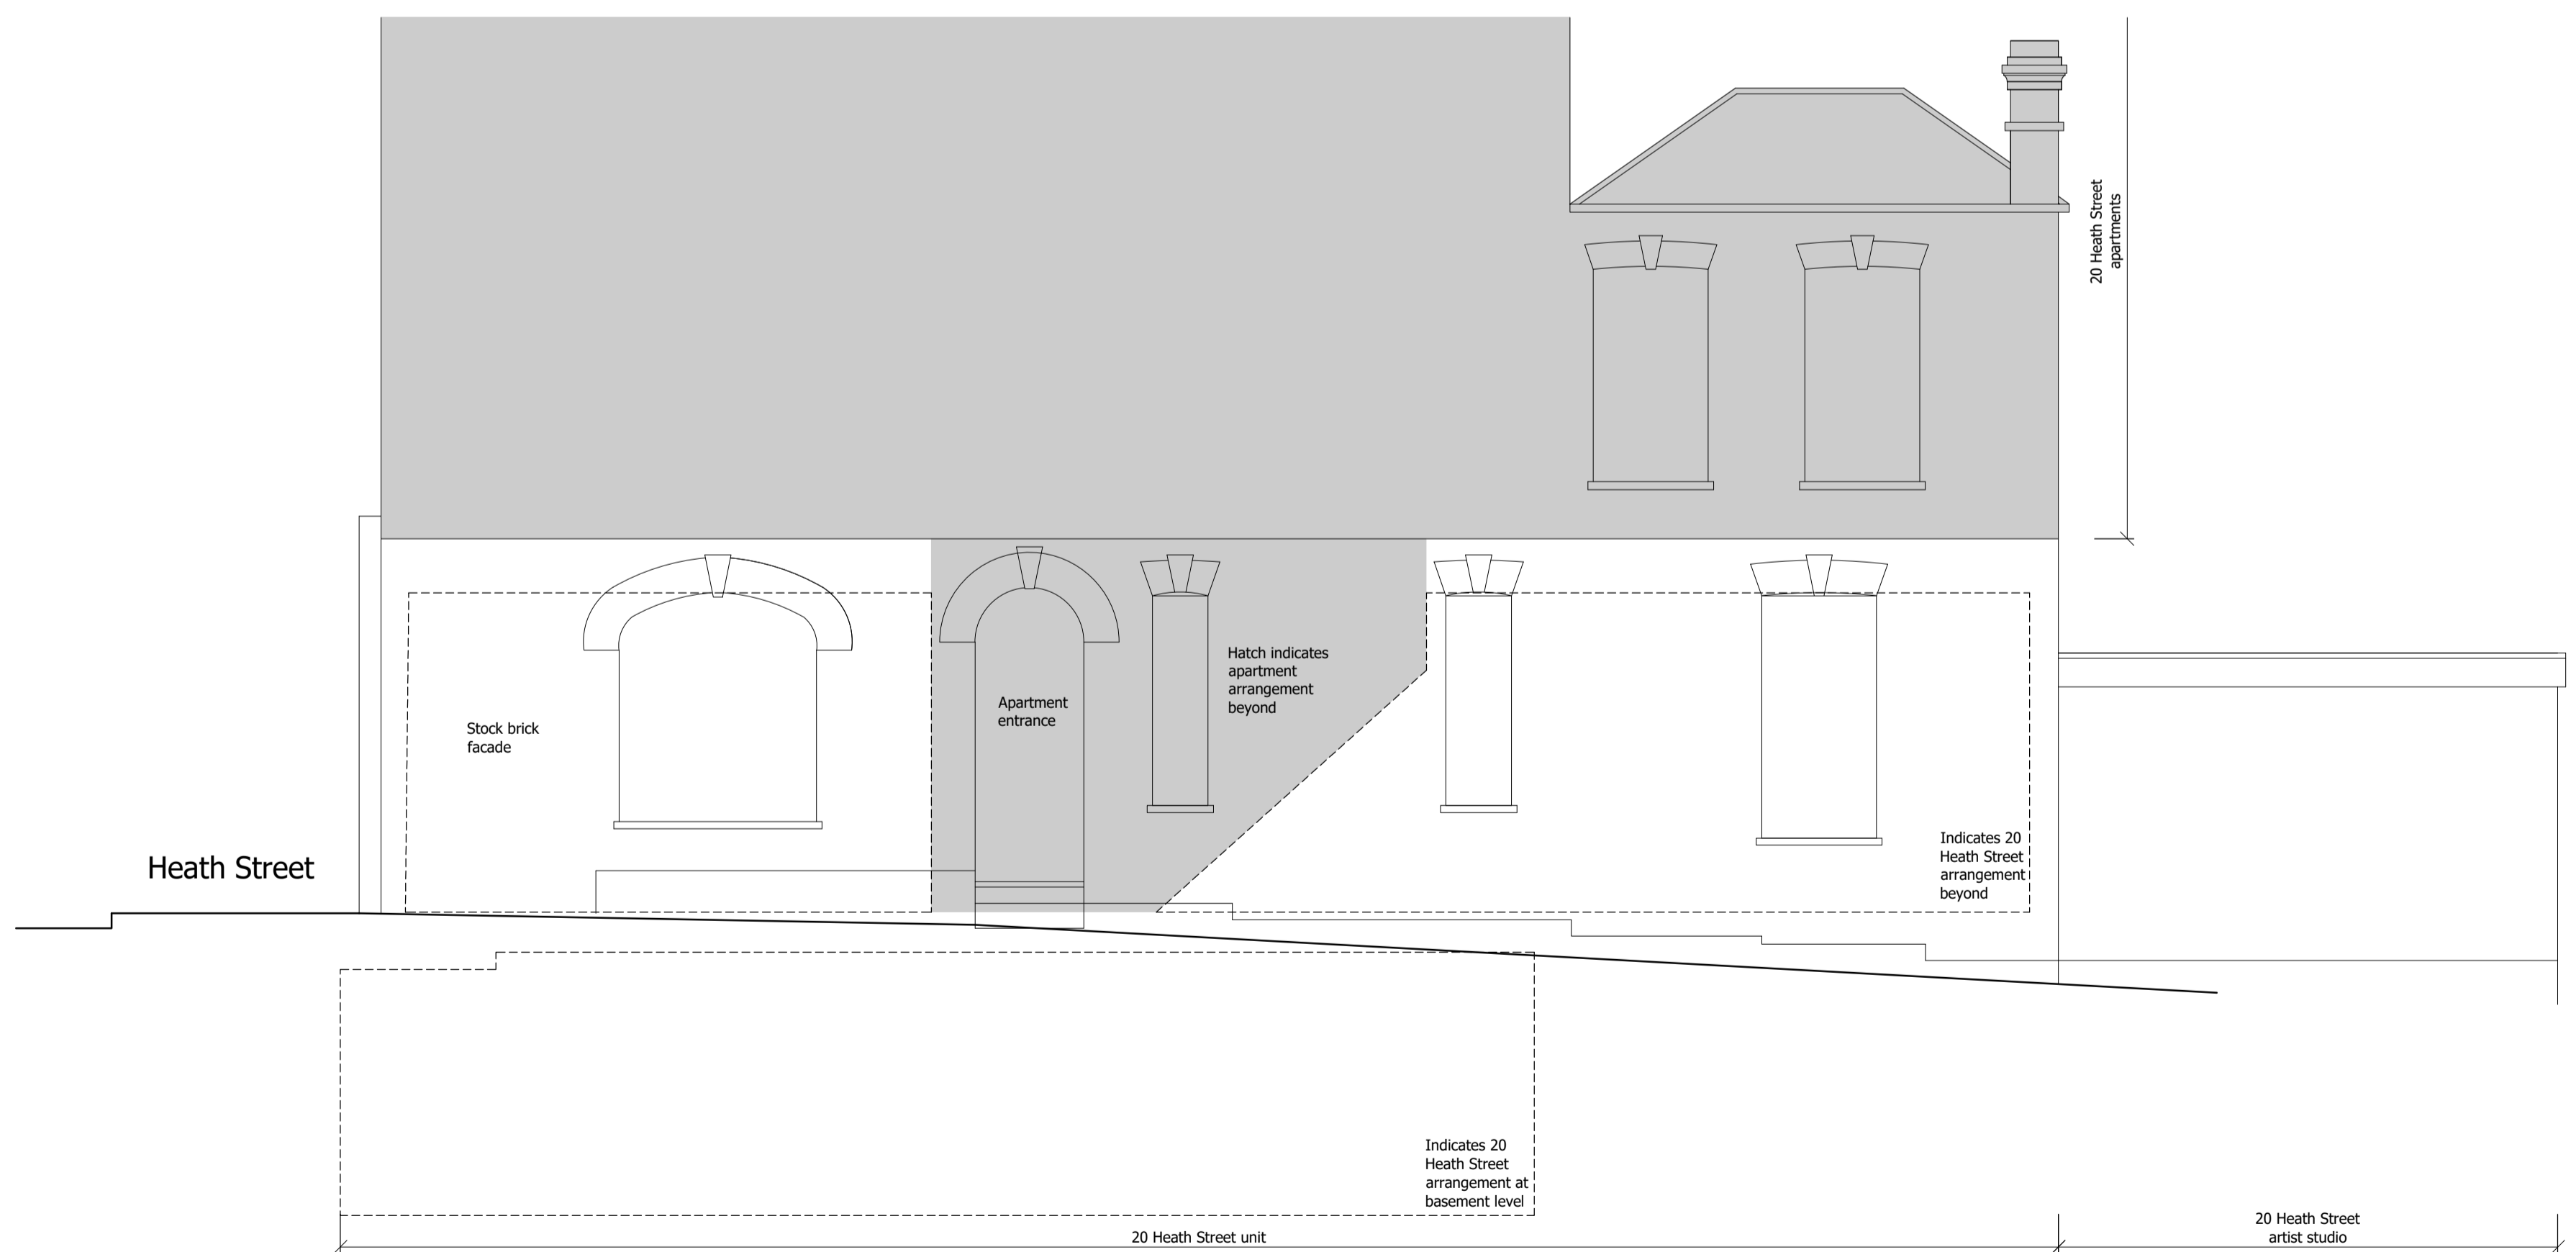

E1 Oriel Court elevation
 Scale 1:50

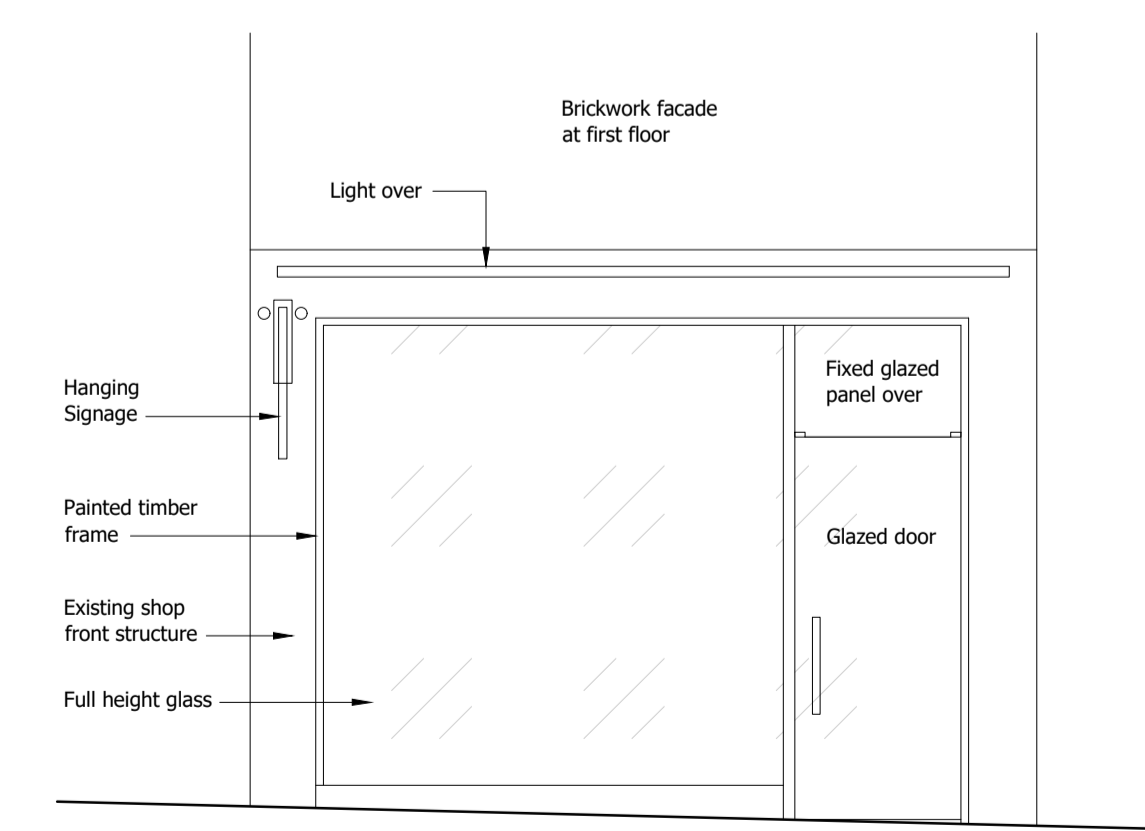

E3 Heath Street elevation (shop front)
 Scale 1:50

THE CONTRACTOR MUST VERIFY ALL DIMENSIONS ON SITE BEFORE MAKING SHOP DRAWINGS OR COMMENCING WORK OF ANY KIND. NO DIMENSIONS TO BE SCALED FROM THIS DRAWING.

REV.	DATE	REVISION
-	19.02.21	Issued for comment
A	23.02.21	Elevation E3 added
B	05.05.21	Existing equipment indicated

Drawing Notes	
01	Drawings are based on limited survey information. Accurate position of windows to upper floor TBC on site.
02	Signage/branding subject to separate application for advertisement consent

FOR INFORMATION

Osel architects and development consultants

PROJECT:
 20 Heath Street
 London NW3 6TE

CLIENT:
 Mr A Costa

DRAWING:
 EXISTING
 GENERAL ARRANGEMENT

DRAWING No.: **E18-003/EXE001** REV: **B**

SCALE: 1:50@A1
 DRAWN: VS DATE: 28.02.18
 CHECKED: DATE:

26 Oldbury Place, London W1U 5PR Tel: 020 7224 2447 Fax: 020 7224 2997
 E-mail: admin@oselarch.co.uk Web: www.oselarchitecture.co.uk
 ©COPYRIGHT EXISTS ON THE DESIGNS AND INFORMATION SHOWN ON THIS DRAWING