



| Rev | Date | Description | By | Chk |
|-----|----------|--------------------------|----|-----|
| 00 | 25/03/21 | Issued for comment | CM | AF |
| 01 | 22/04/21 | Guardrail note added | CM | AF |
| 02 | 29/04/21 | Asset Nos and Dims added | CM | AF |

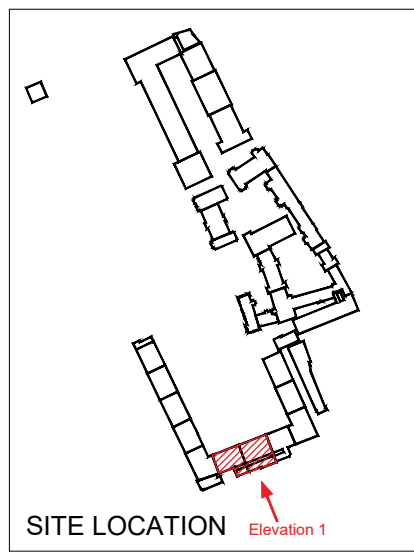

- Proposed Ladder
- Line of Gutter
- Proposed Guardrail
- Ladder fixing point to roof structure
- External Lifeline
- Lifeline Post

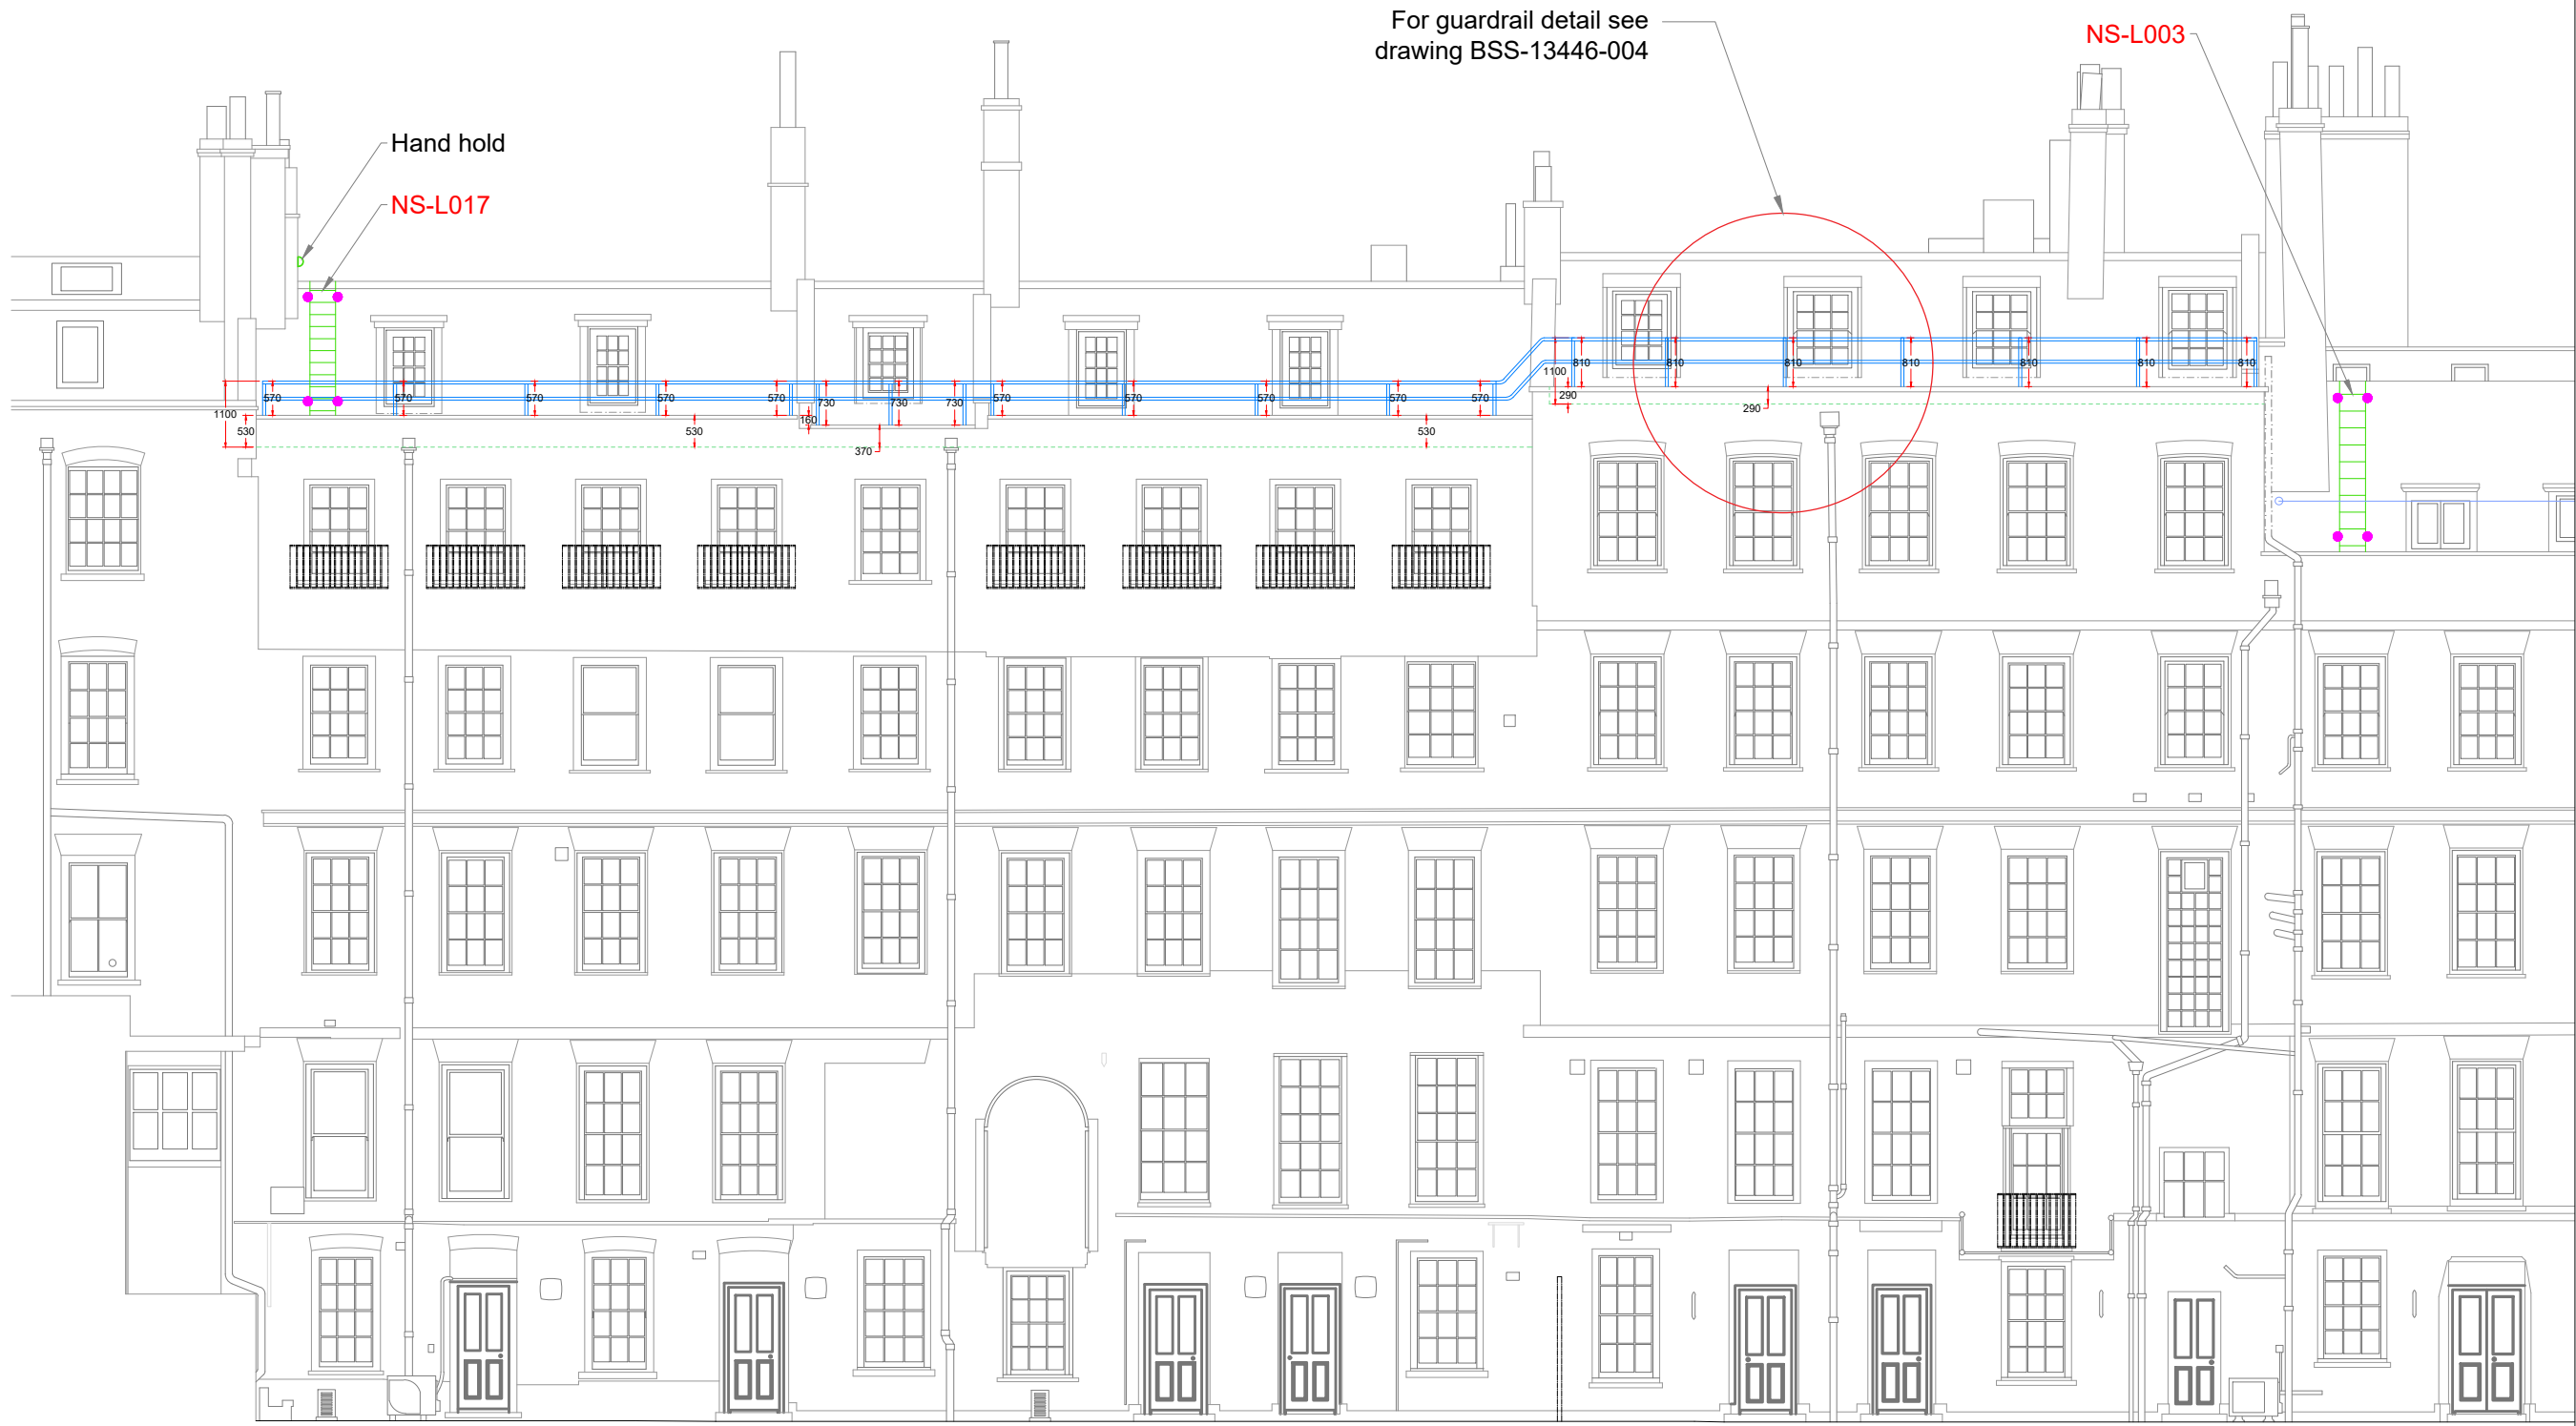

Notes:
 a. do not scale from this drawing

CLIENT NAME: -

DATE: -

RECEIVED NO COMMENTS

RECEIVED WITH COMMENTS

APPROVED

Suite B, Westmead House,
 Farnborough, GU14 7LP
 Tel: 01252 547277
 Fax: 01252 547306
 www.betasafetysystems.com

PRELIMINARY DRAWING

Client/Project
 The Honourable Society of Lincolns Inn
 Lincolns Inn Field

Drawing Title
 New Square 5 and 6 Elevation 1 (Carey St)
 Fall Protection Assets Proposed Layout

| | | |
|---------------------------------------|-----------------|---------------|
| Date 29/04/21 | Drawn By CM | Chk. By AF |
| Scale NTS@A3 | Page Size A3 | Units mm |
| Drawing No. BSS-13446-001-Proposed | Rev 02 | |