


Rev	Date	Description	By	Chk
00	29/04/21	Issued for comment	CM	AF

LADDER NS-L003

Finished roof Slates over cross-battened

Finished roof Slates over single batten

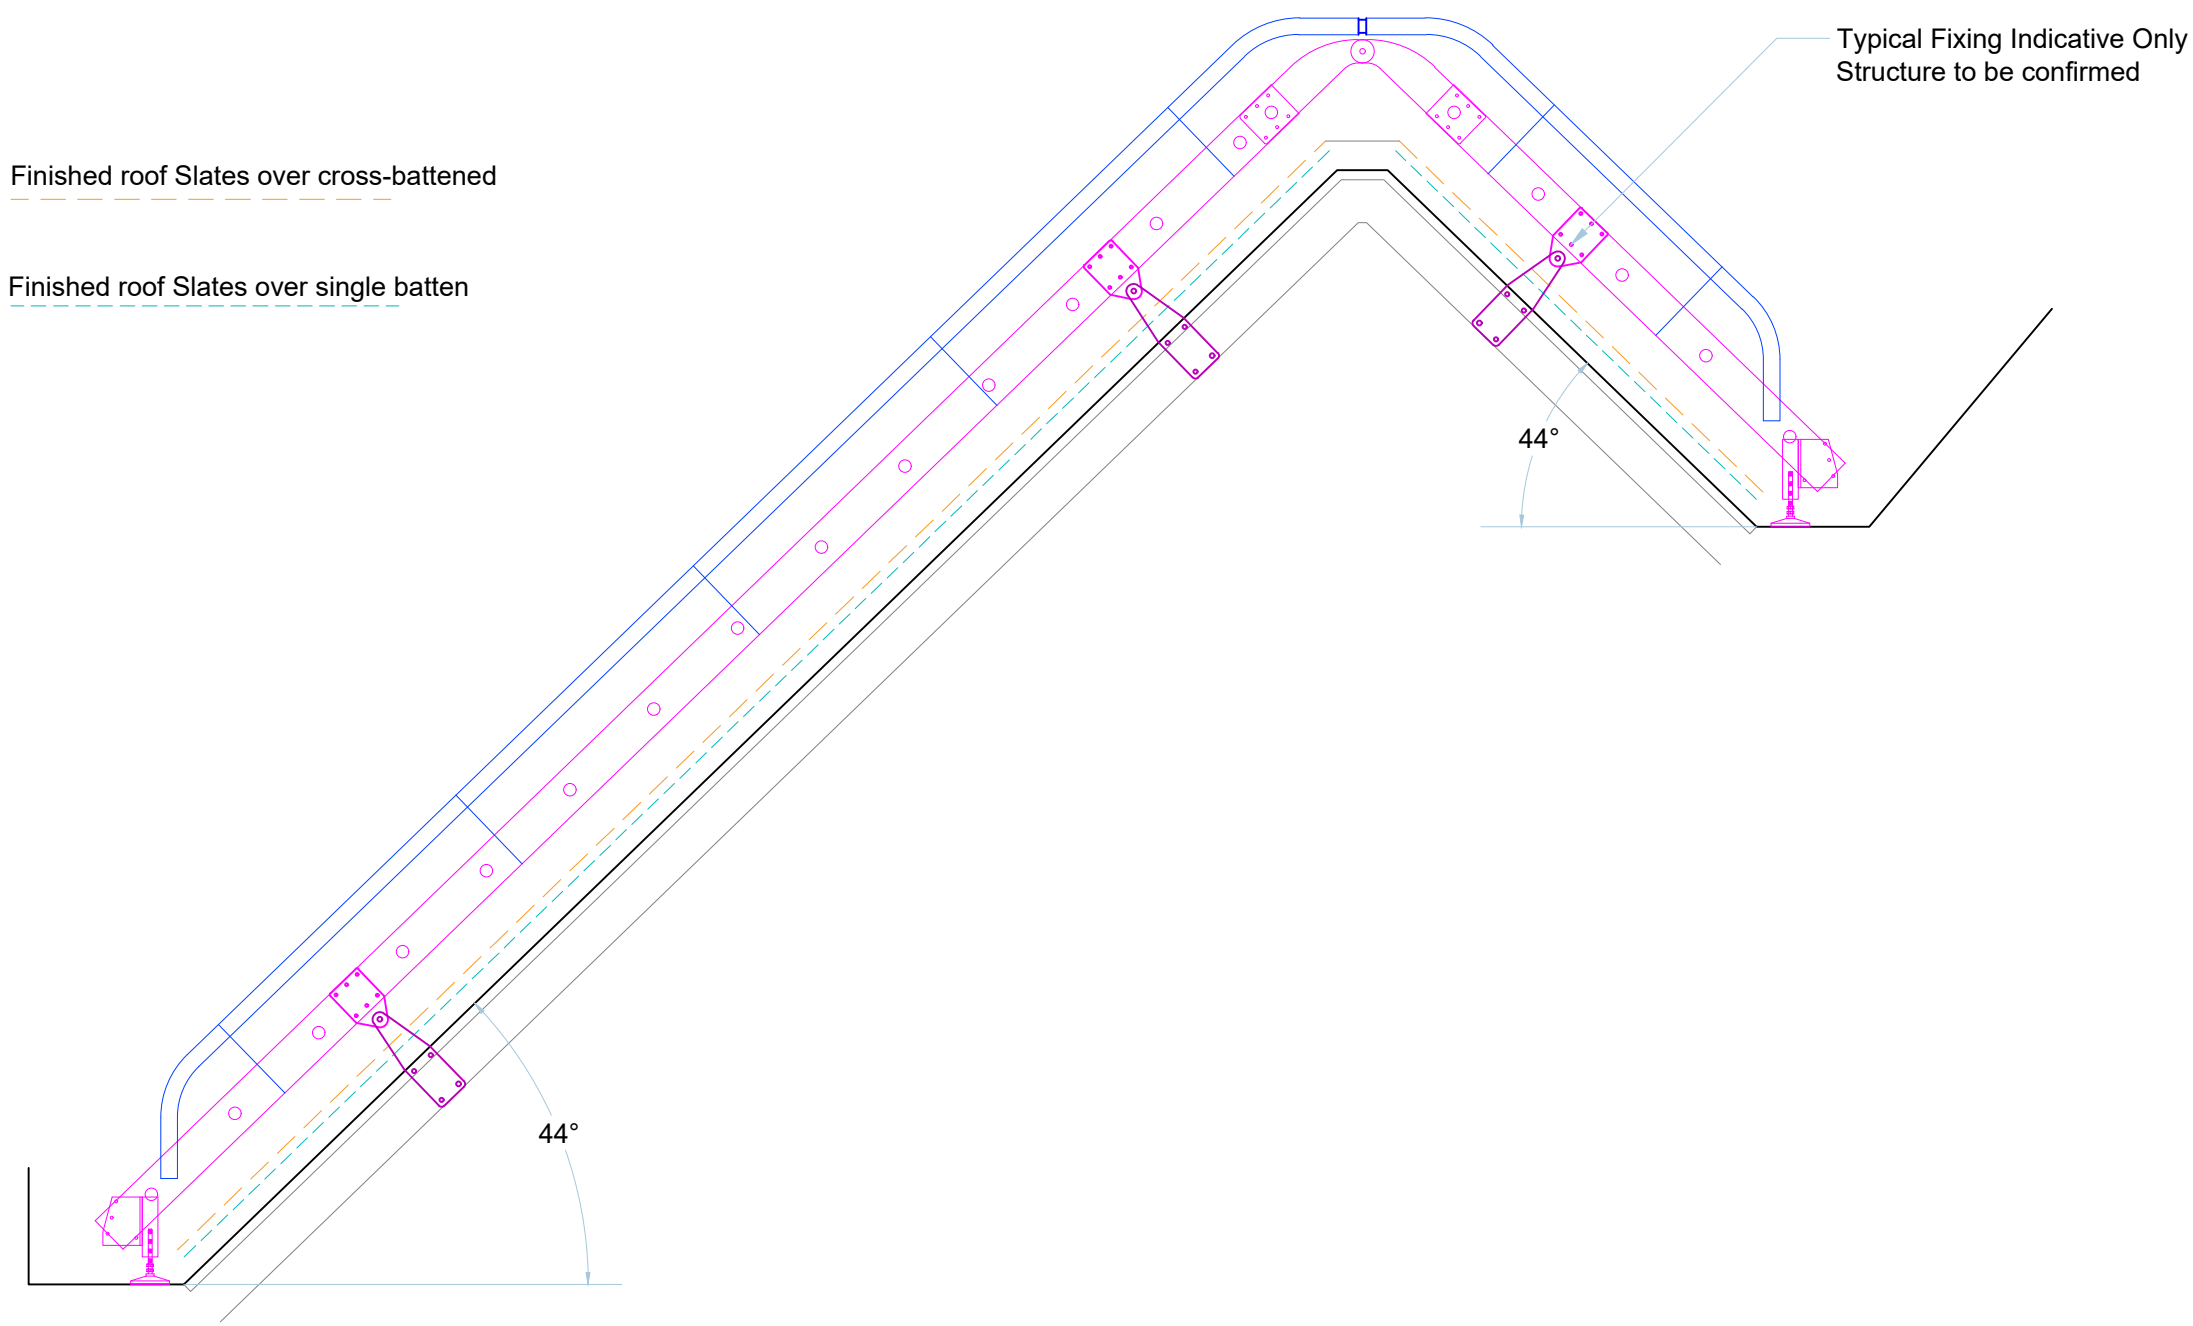

Notes:
 a. do not scale from this drawing
 b. for ladder location see dwg BSS-13446-003-Proposed

CLIENT NAME: _____
 DATE: _____

RECEIVED NO COMMENTS
 RECEIVED WITH COMMENTS
 APPROVED



Suite B, Westmead House,
 Farnborough, GU14 7LP
 Tel: 01252 547277
 Fax: 01252 547306
 www.betasafetysystems.com

PRELIMINARY DRAWING

Client/Project
 The Honourable Society of Lincolns Inn
 Lincolns Inn Field

Drawing Title
 New Square 5-6
 Ladder Detail for NS-L003

Date 29/04/21	Drawn By CM	Chk. By AF
------------------	----------------	---------------

Scale NTS@A3	Page Size A3	Units mm
-----------------	-----------------	-------------

Drawing No. BSS-13446-005	Rev 00
------------------------------	-----------