
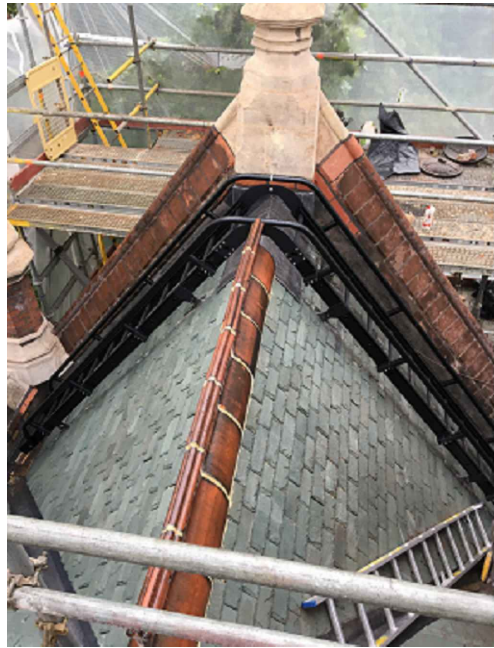


Rev	Date	Description	By	Chk
00	29/04/21	Issued for comment	CM	AF

LADDER NS-L004

LADDER NS-L003A

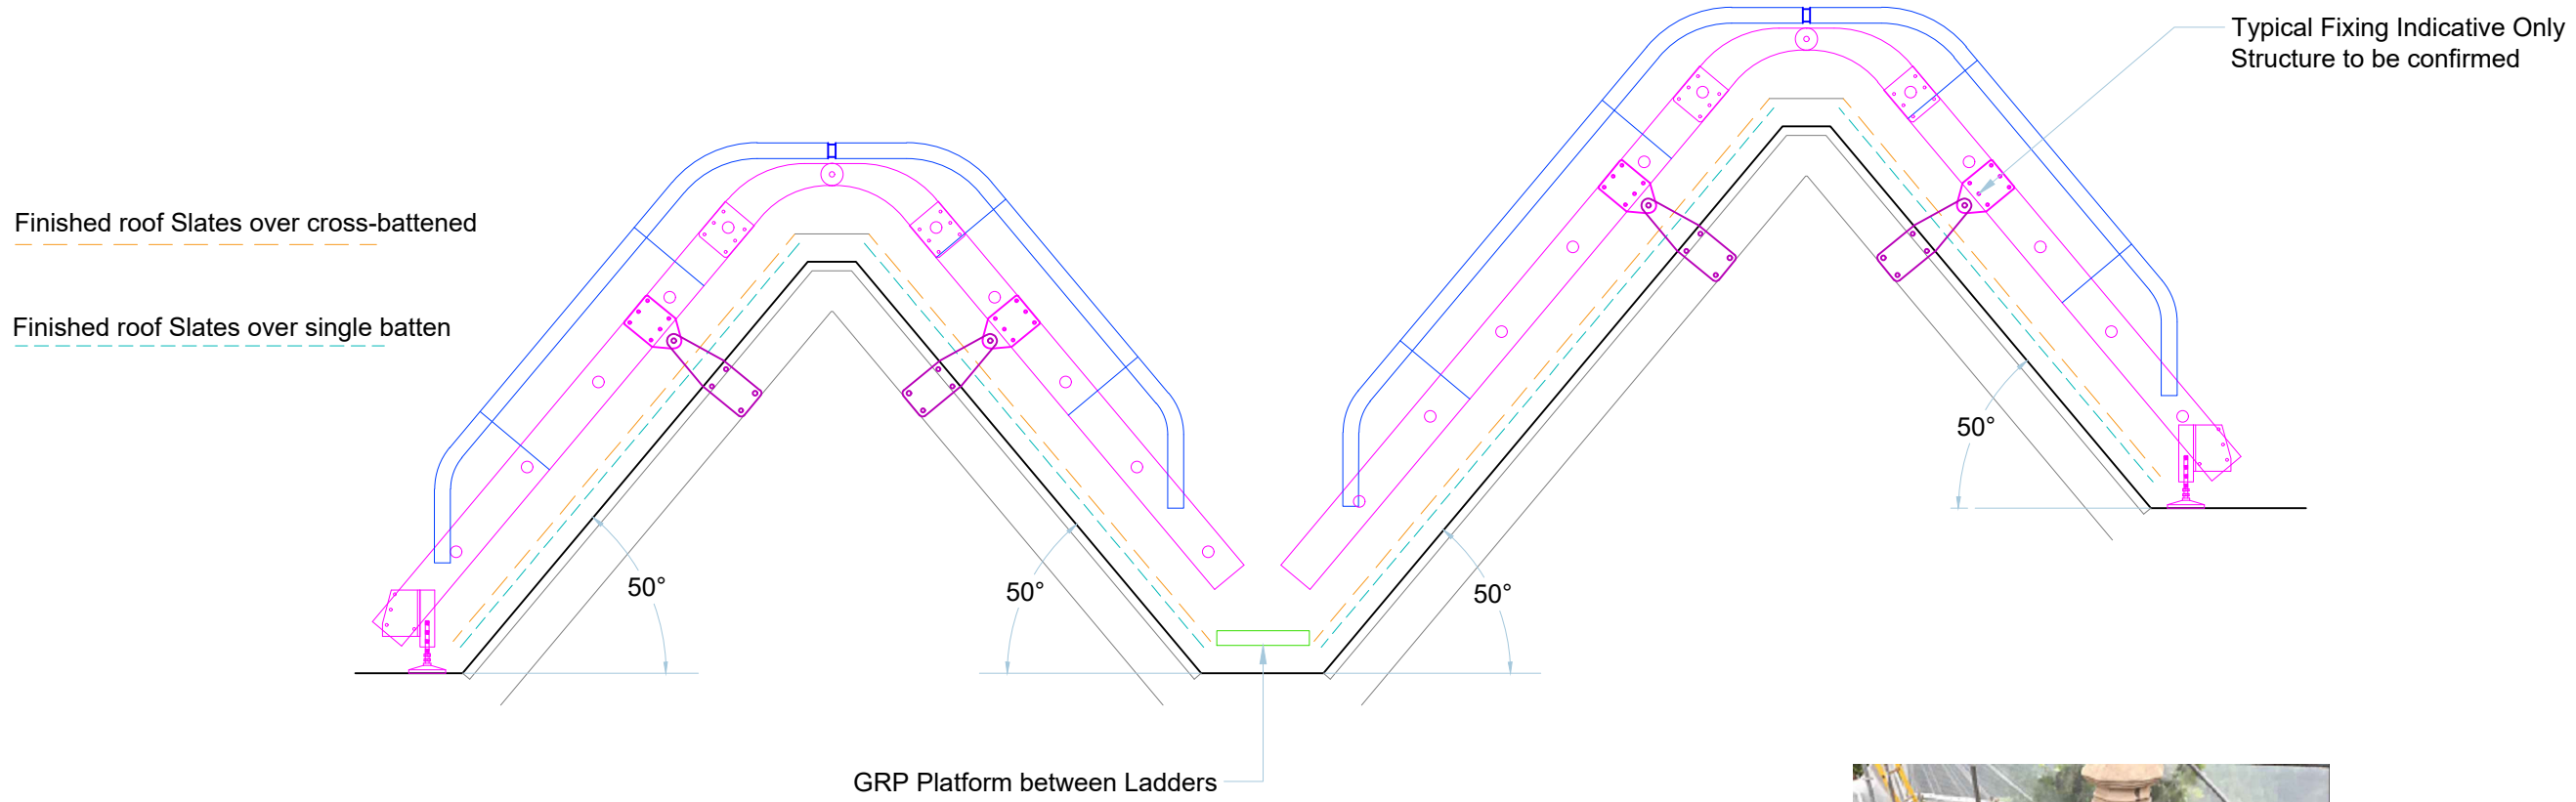

Example Ladder Picture

Notes:
 a. do not scale from this drawing
 b. for ladder location see dwg BSS-13446-003-Proposed

CLIENT NAME: -
 DATE: -

RECEIVED NO COMMENTS
 RECEIVED WITH COMMENTS
 APPROVED



Suite B, Westmead House,
 Farnborough, GU14 7LP
 Tel: 01252 547277
 Fax: 01252 547306
 www.betasafetysystems.com

PRELIMINARY DRAWING

Client/Project
 The Honourable Society of Lincolns Inn
 Lincolns Inn Field

Drawing Title
 New Square 5-6
 Ladder Detail for NS-L003A and NS-L004

Date 29/04/21	Drawn By CM	Chk. By AF
Scale NTS@A3	Page Size A3	Units mm
Drawing No. BSS-13446-006	Rev 00	