


Rev	Date	Description	By	Chk
00	29/04/21	Issued for comment	CM	AF

LADDER NS-L006A

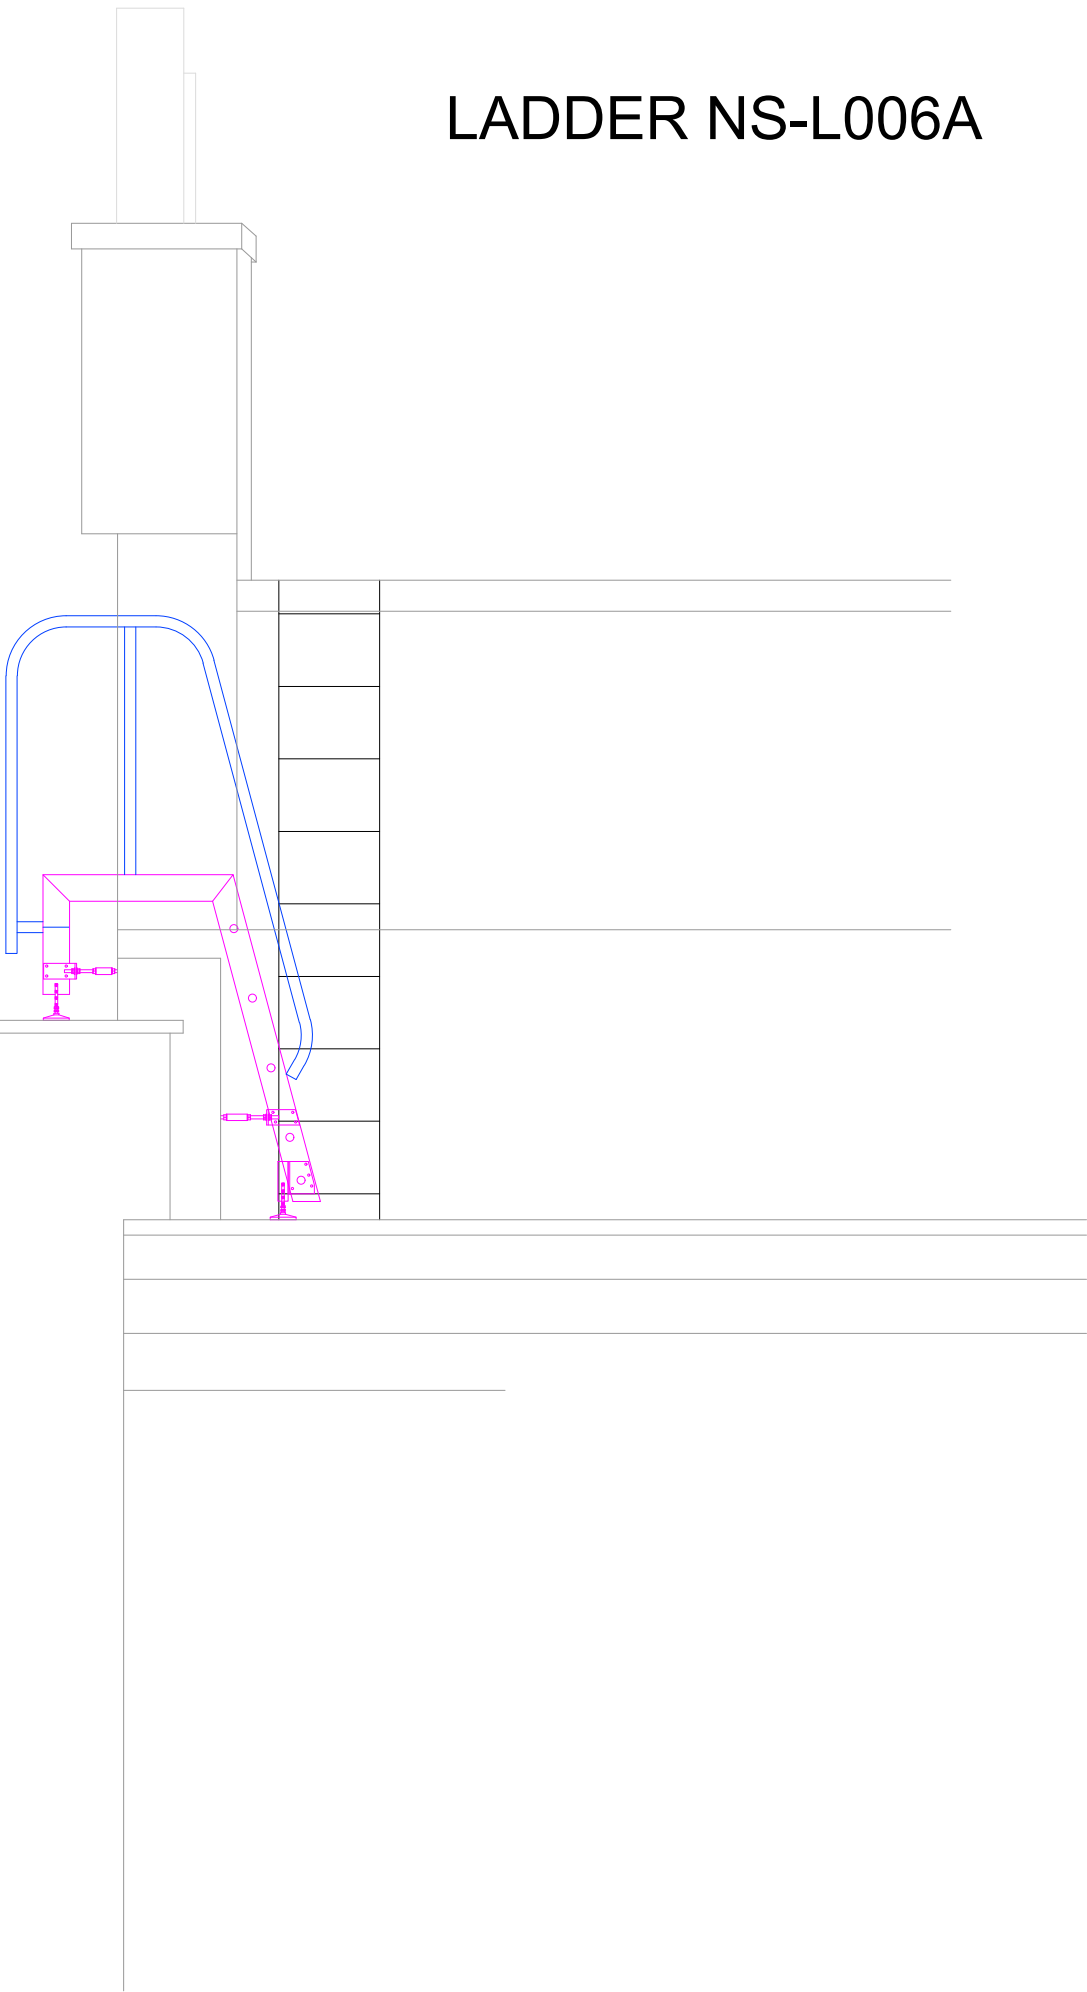

Notes:
a. do not scale from this drawing
b. for ladder location see dwg BSS-13446-003-Proposed

CLIENT NAME: -

DATE: -

☐

RECEIVED NO COMMENTS

☐

RECEIVED WITH COMMENTS☐



Suite B, Westmead House,
Farnborough, GU14 7LP
Tel: 01252 547277
Fax: 01252 547306
www.betasafetysystems.com

PRELIMINARY DRAWING

Client/Project
The Honourable Society of Lincolns Inn
Lincolns Inn Field

Drawing Title
New Square 5-6
Ladder Detail for NS-L006A

Date 29/04/21	Drawn By CM	Chk. By AF
------------------	----------------	---------------

Scale NTS@A3	Page Size A3	Units mm
-----------------	-----------------	-------------

Drawing No. BSS-13446-008	Rev 00
------------------------------	-----------