


Location Plan

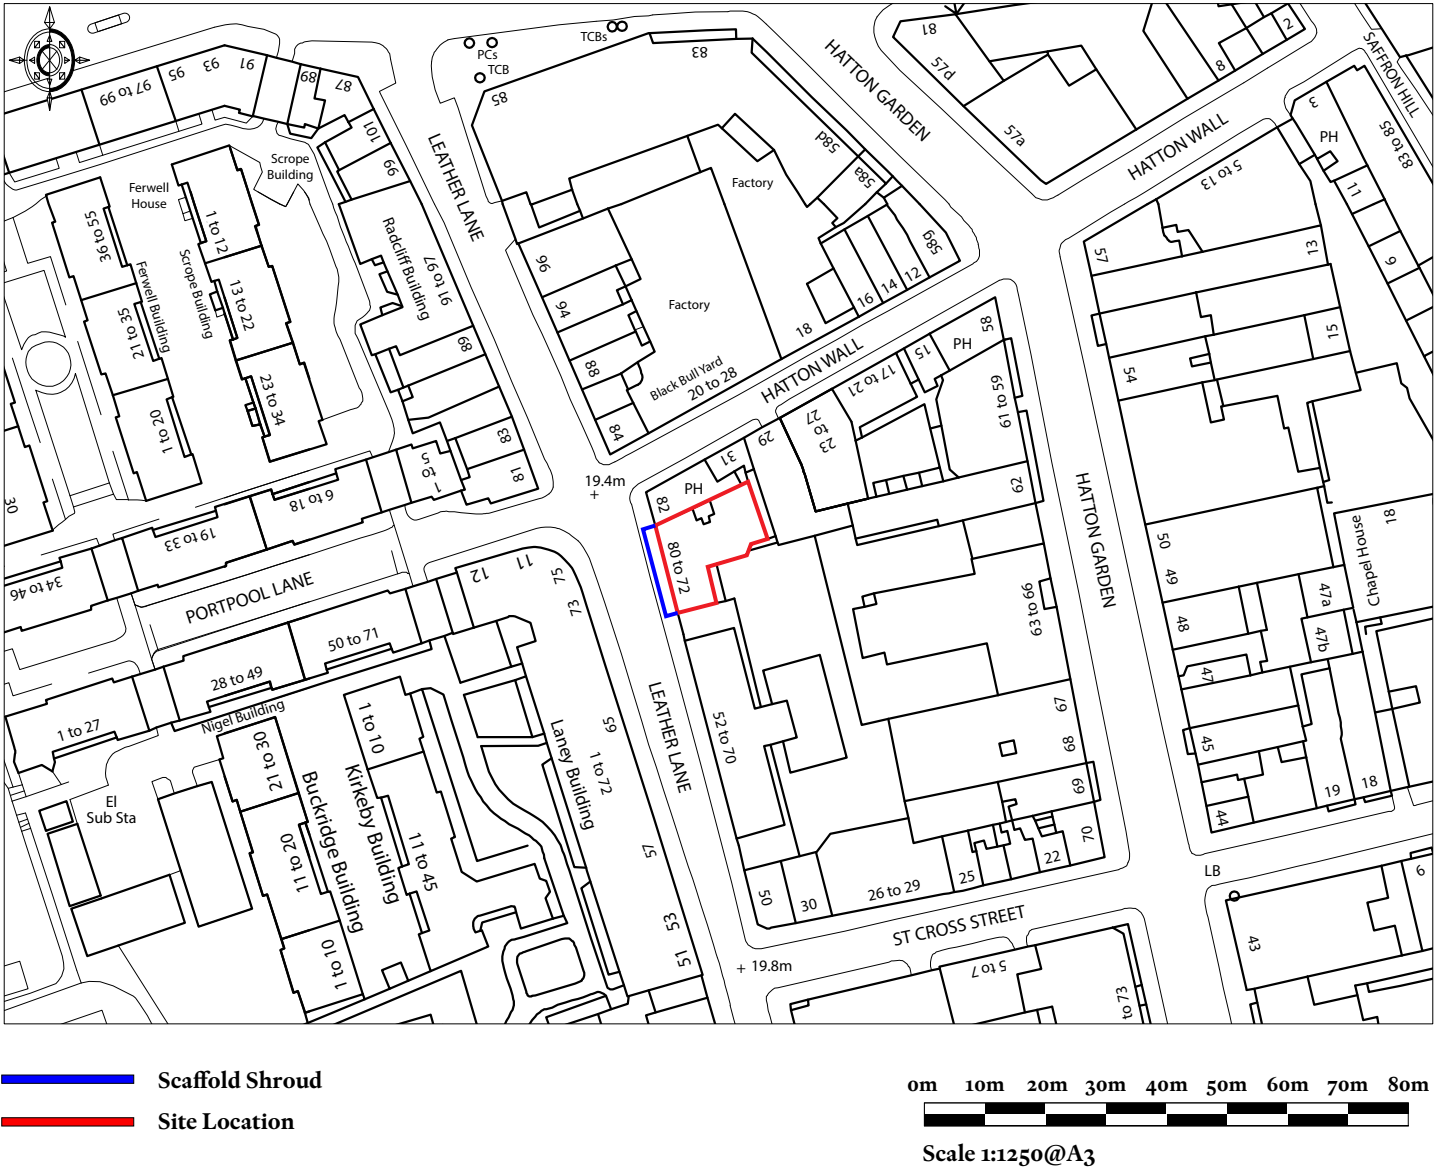

Sponsored  
Restorations

NAME: 72-80 Leather Lane, Holborn, London EC1N 7TR		
TITLE: Location Plan	Date : 04/01/2021	Drawing No: PY3962-001
	Scale: 1:1250@A3	