



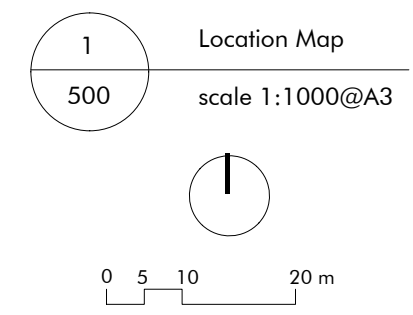

Revision	Release date	Drawn/Checked	NOTES
A	13/04/2021	CB DM	First Issue for Planning
GENERAL NOTES			

CLIENT: Simons-Dobson

GENERAL NOTES

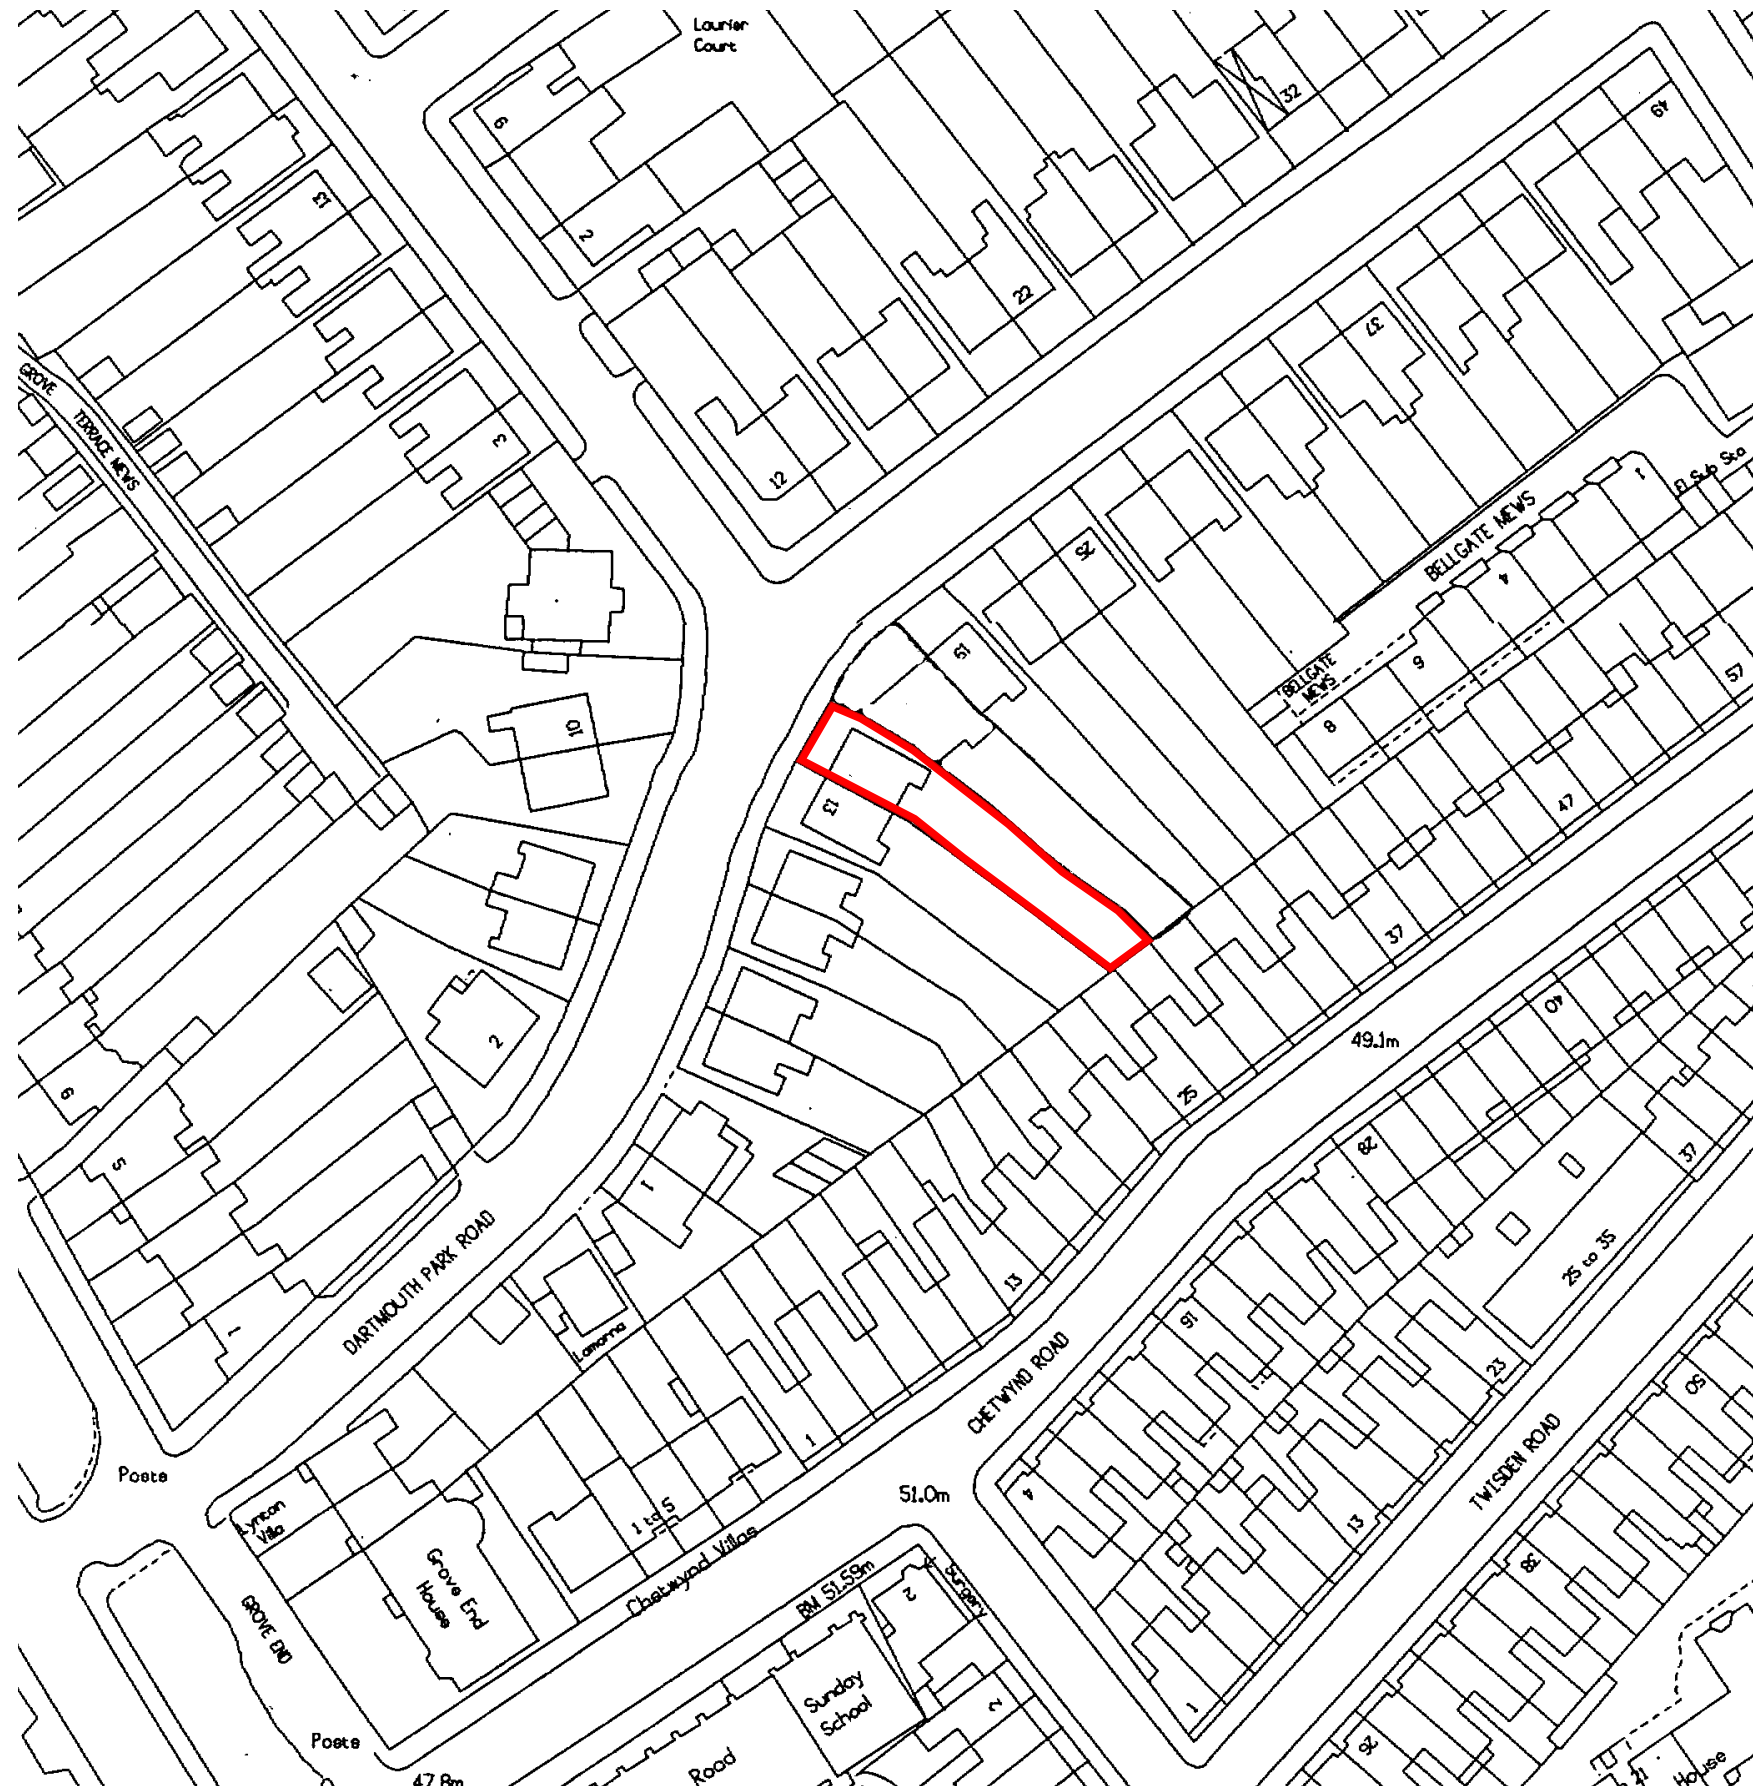

Avalon Construction & Design
a: Black Mews, Richmond TW9 3GA
e: architecture@avalonbuild.co.uk
w: avalonbuild.co.uk
t: 020 7348 9058
m: 07891 174552

PROJECT	15 Dartmouth Park Road
ADDRESS	London - NW5 1SU
DRAWING TITLE	Location Map
DRAWING NO	ACD 0918500
PURPOSE OF ISSUE	Planning
SCALE	1:1000
FORMAT	A3