


Revision	Release date	Drawn/Checked	NOTES
A	13/04/2021	CB	First issue for planning

CLIENT: Simons-Dobson
GENERAL NOTES

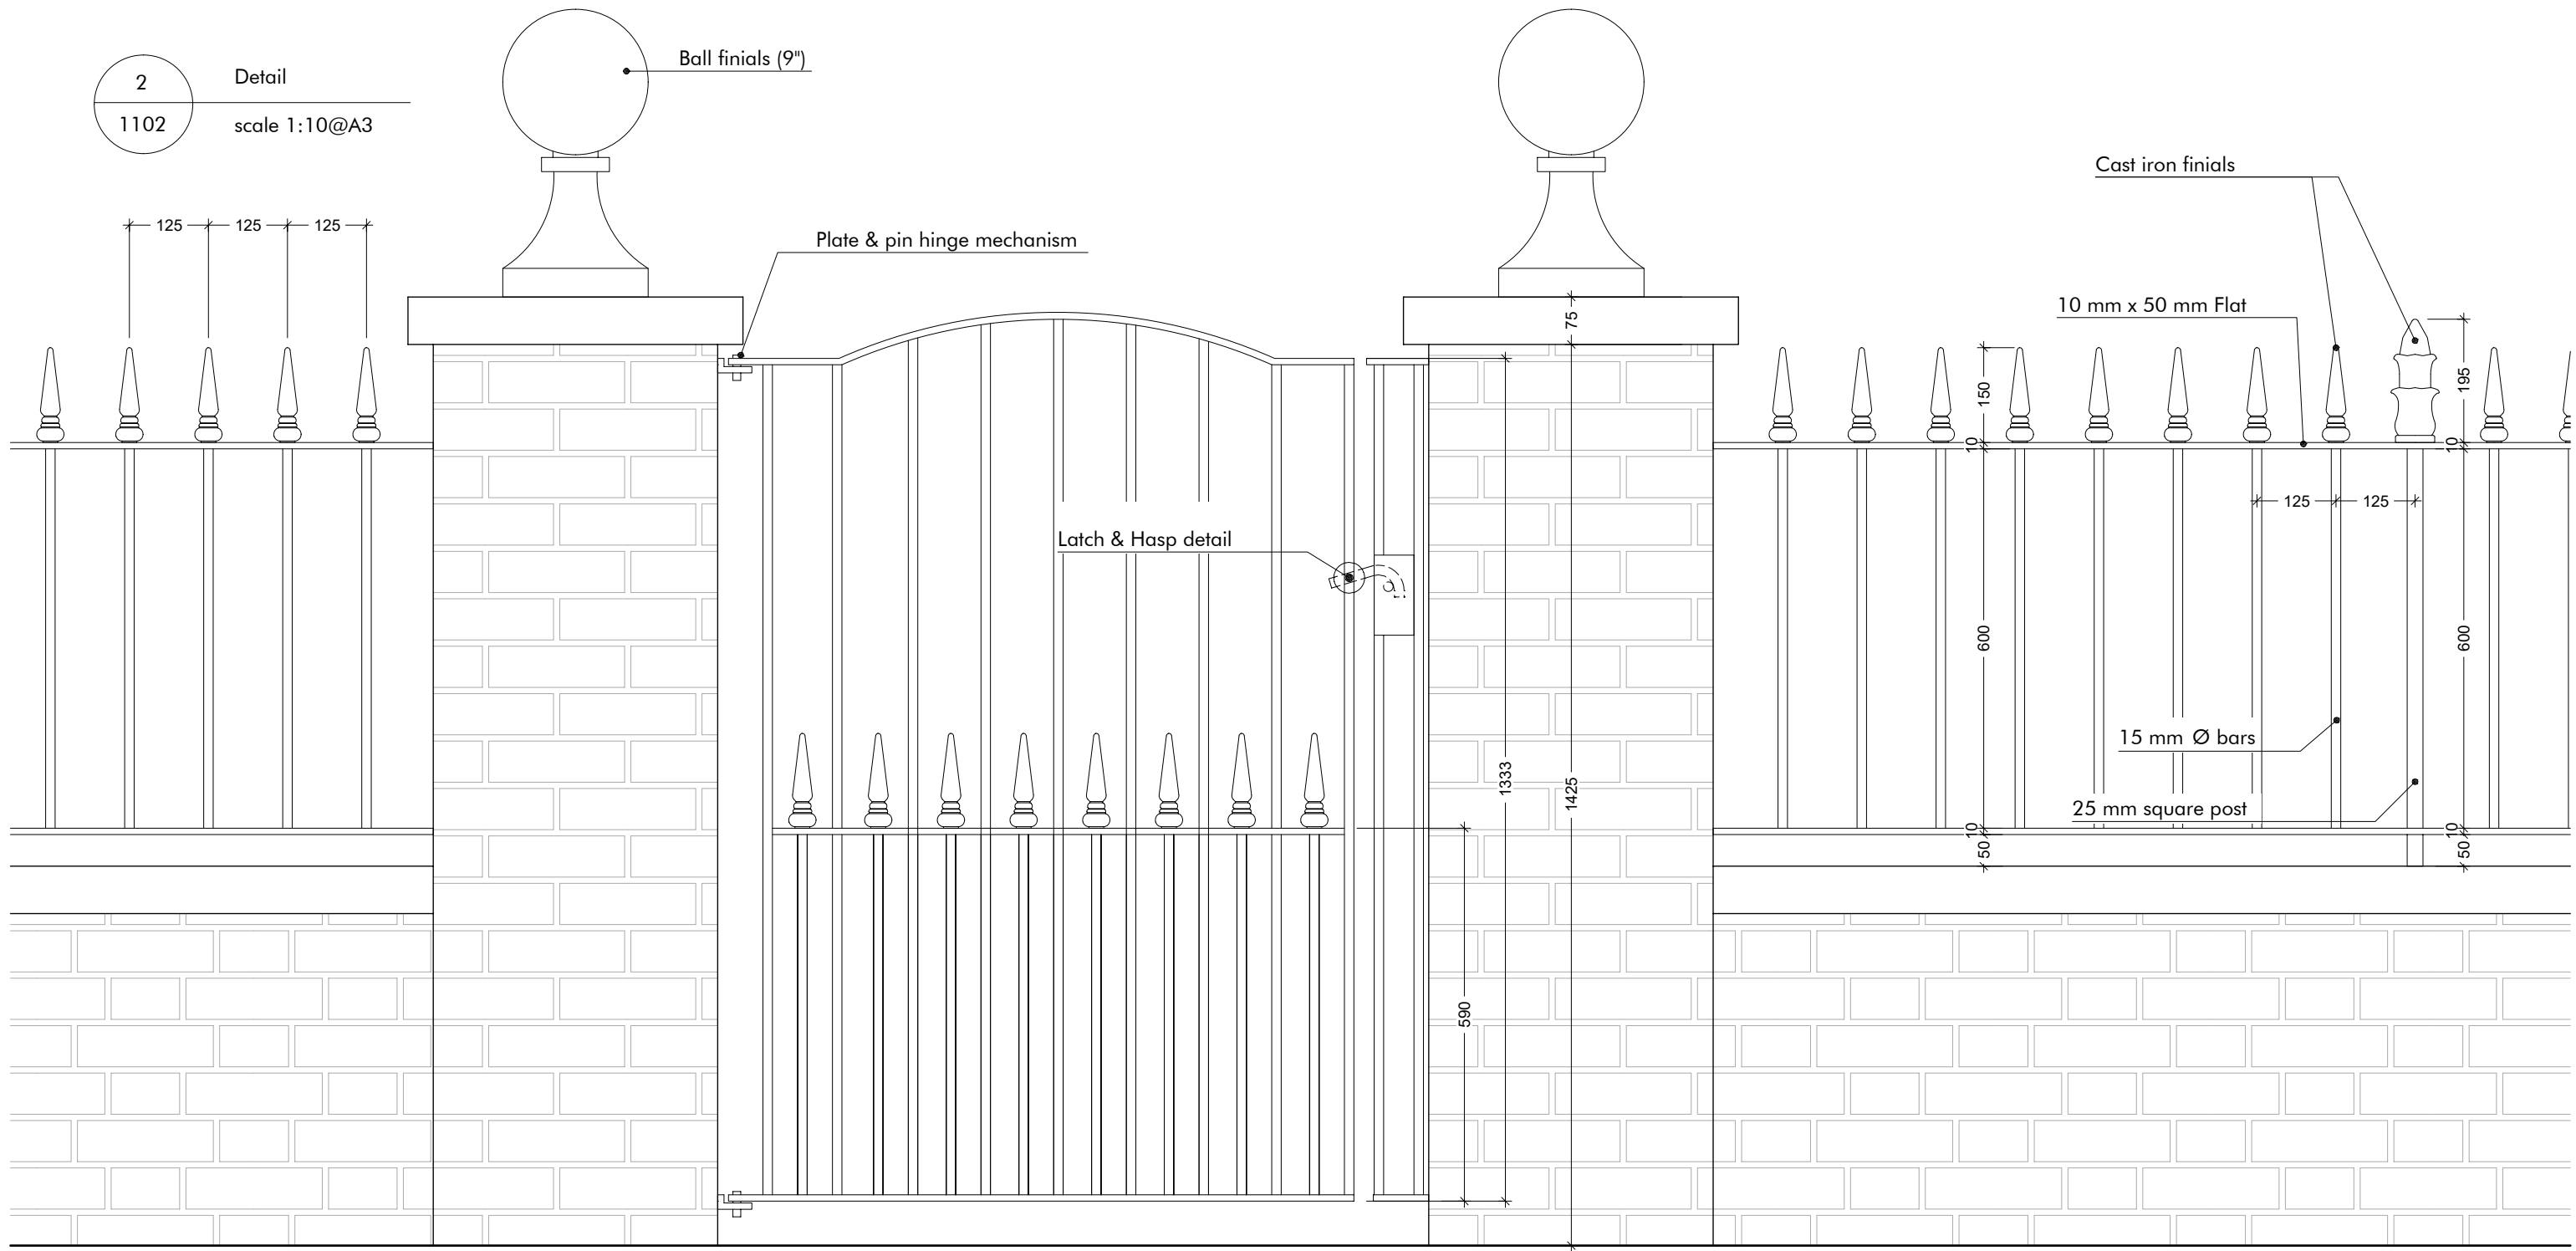

Avalon Construction & Design
a: Black Mews, Richmond TW9 3GA
e architecture@avalonbuild.co.uk
w avalonbuild.co.uk
t:020 7348 9058
m:07891 174552

PROJECT: 15 Dartmouth Park Road
ADDRESS: London - NW5 1SU
DRAWING TITLE: Detail

DRAWING NO: ACD 0918 1102

PURPOSE OF ISSUE: Planning

SCALE: 1:50/1:10

FORMAT: @ A3