



DG04
NEW JIB DOOR
GROUND FLOOR

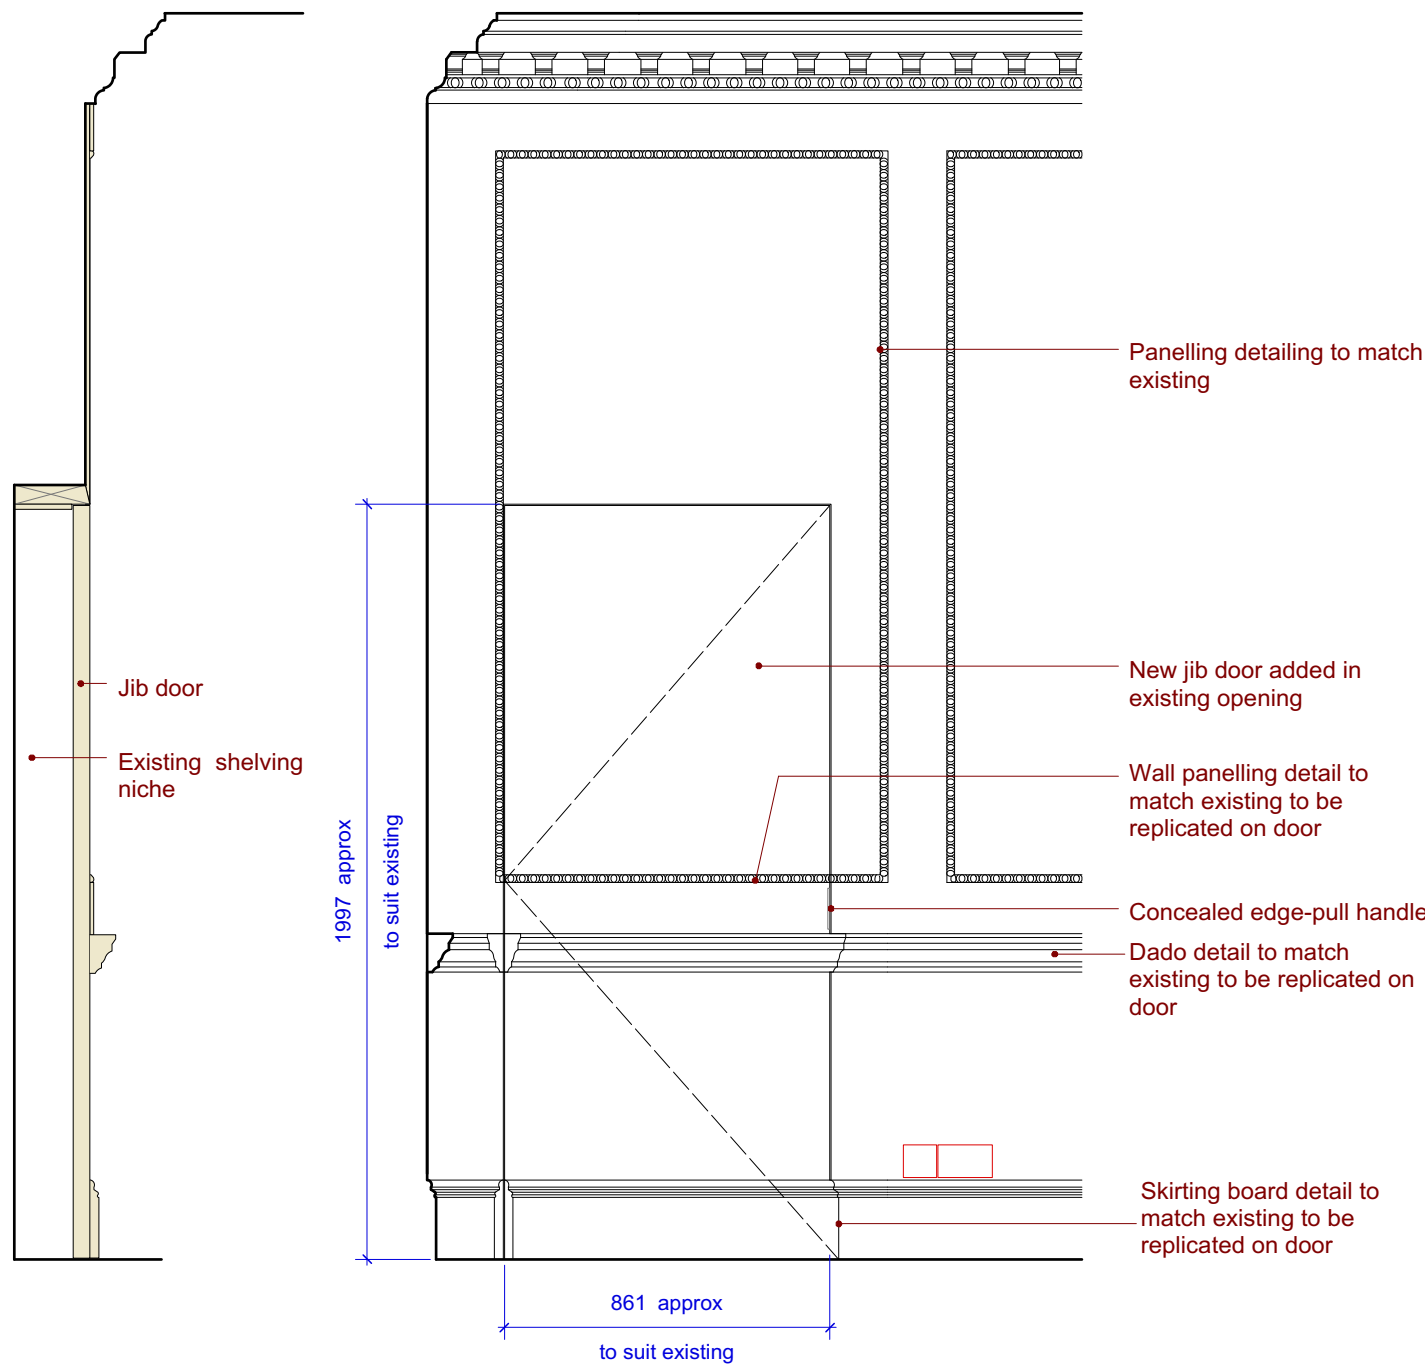


SECTION
Scale 1:20


ELEVATION
Scale 1:20

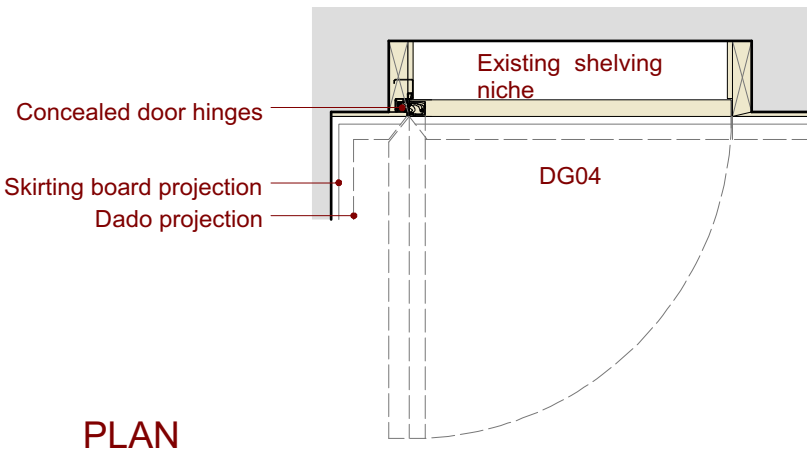

PLAN
Scale 1:20

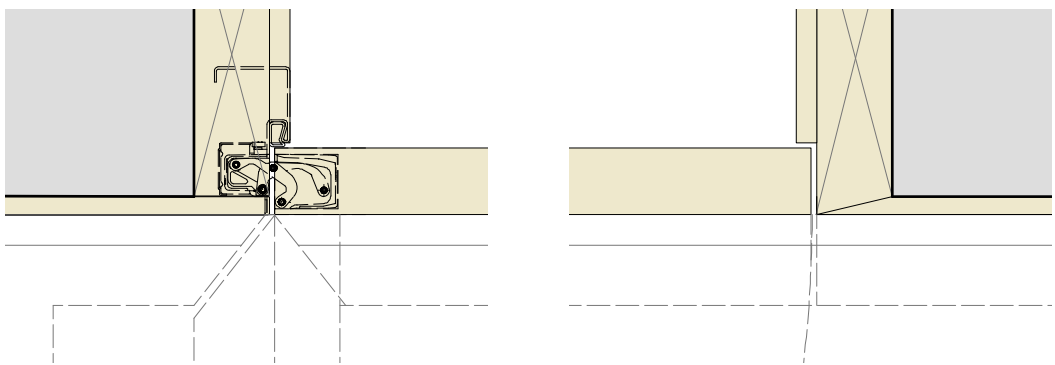


PLAN DETAIL
Scale 1:5

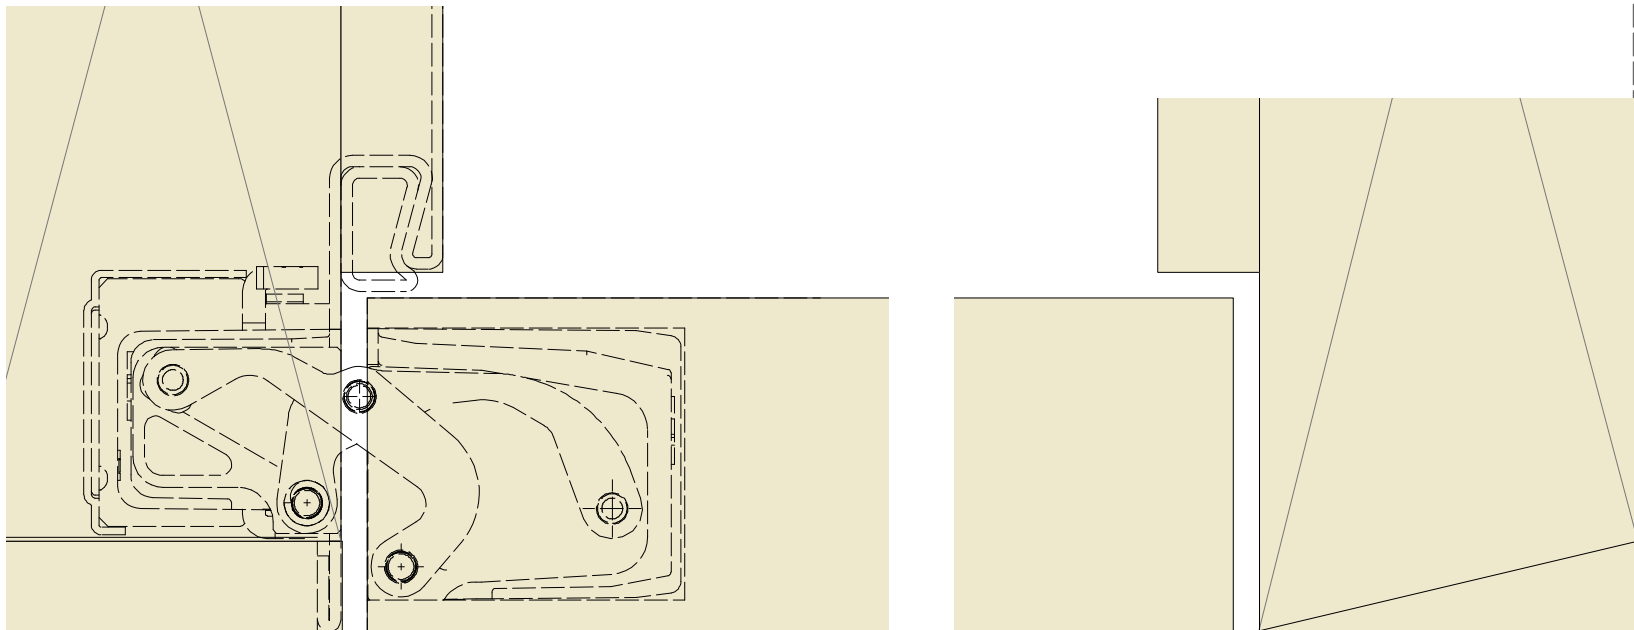


PLAN DETAIL
Scale 1:1

DG05
NEW JIB DOOR
GROUND FLOOR

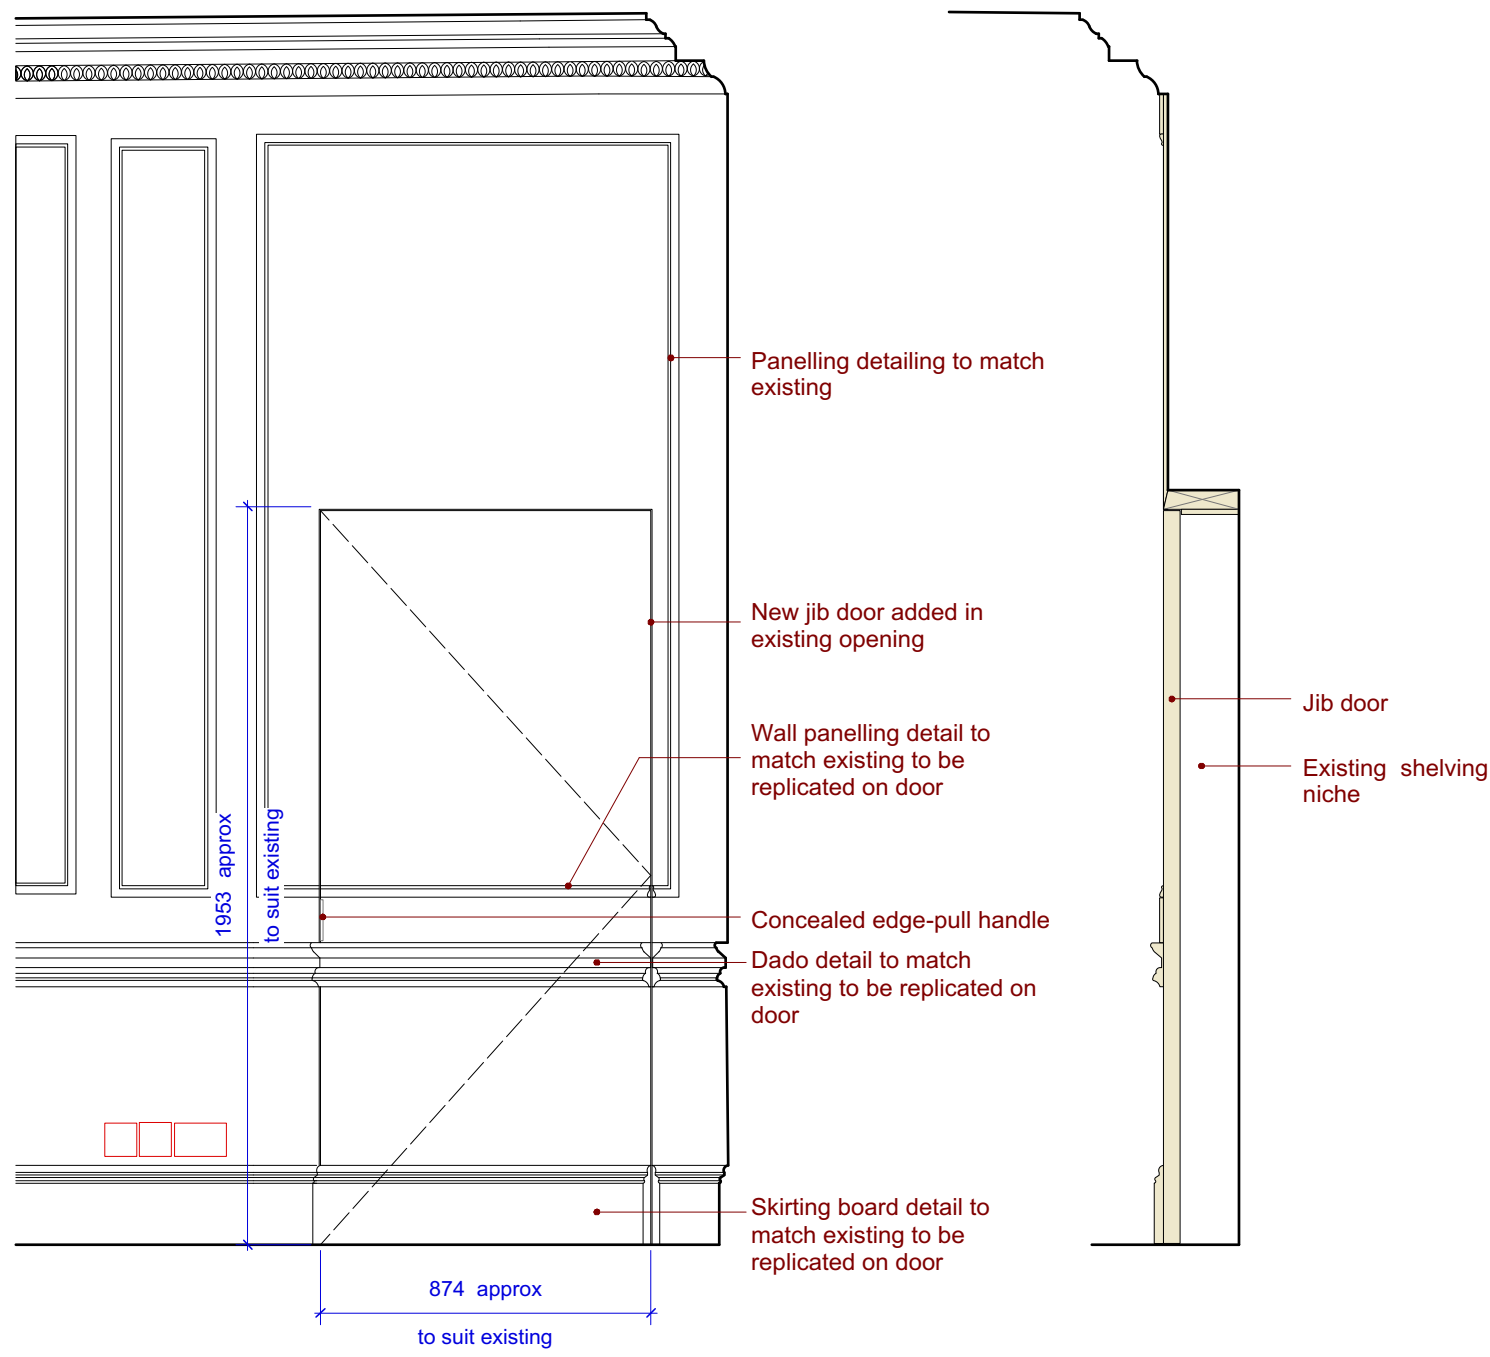


ELEVATION
Scale 1:20

SECTION
Scale 1:20

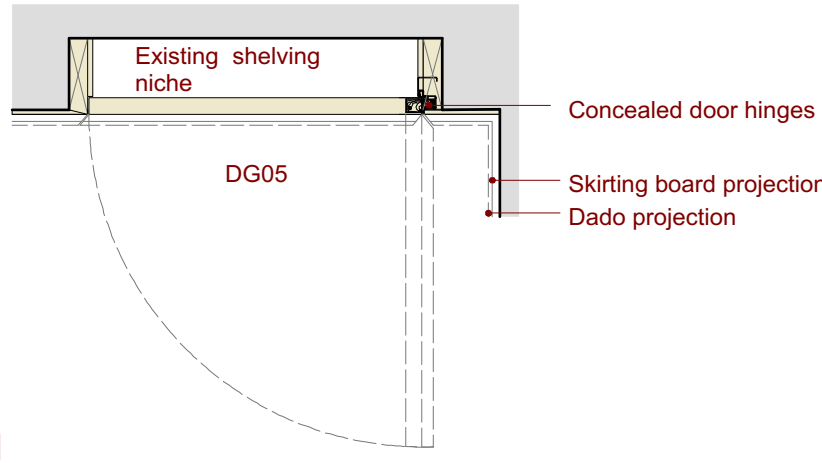

PLAN
Scale 1:20

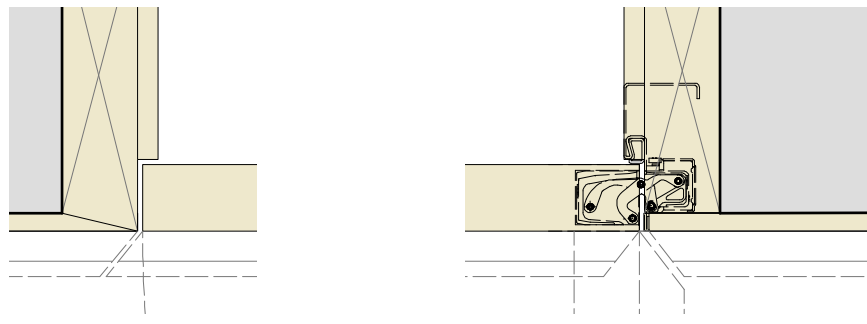


PLAN DETAIL
Scale 1:5




PLAN DETAIL
Scale 1:1

DF02
NEW JIB DOOR
FIRST FLOOR

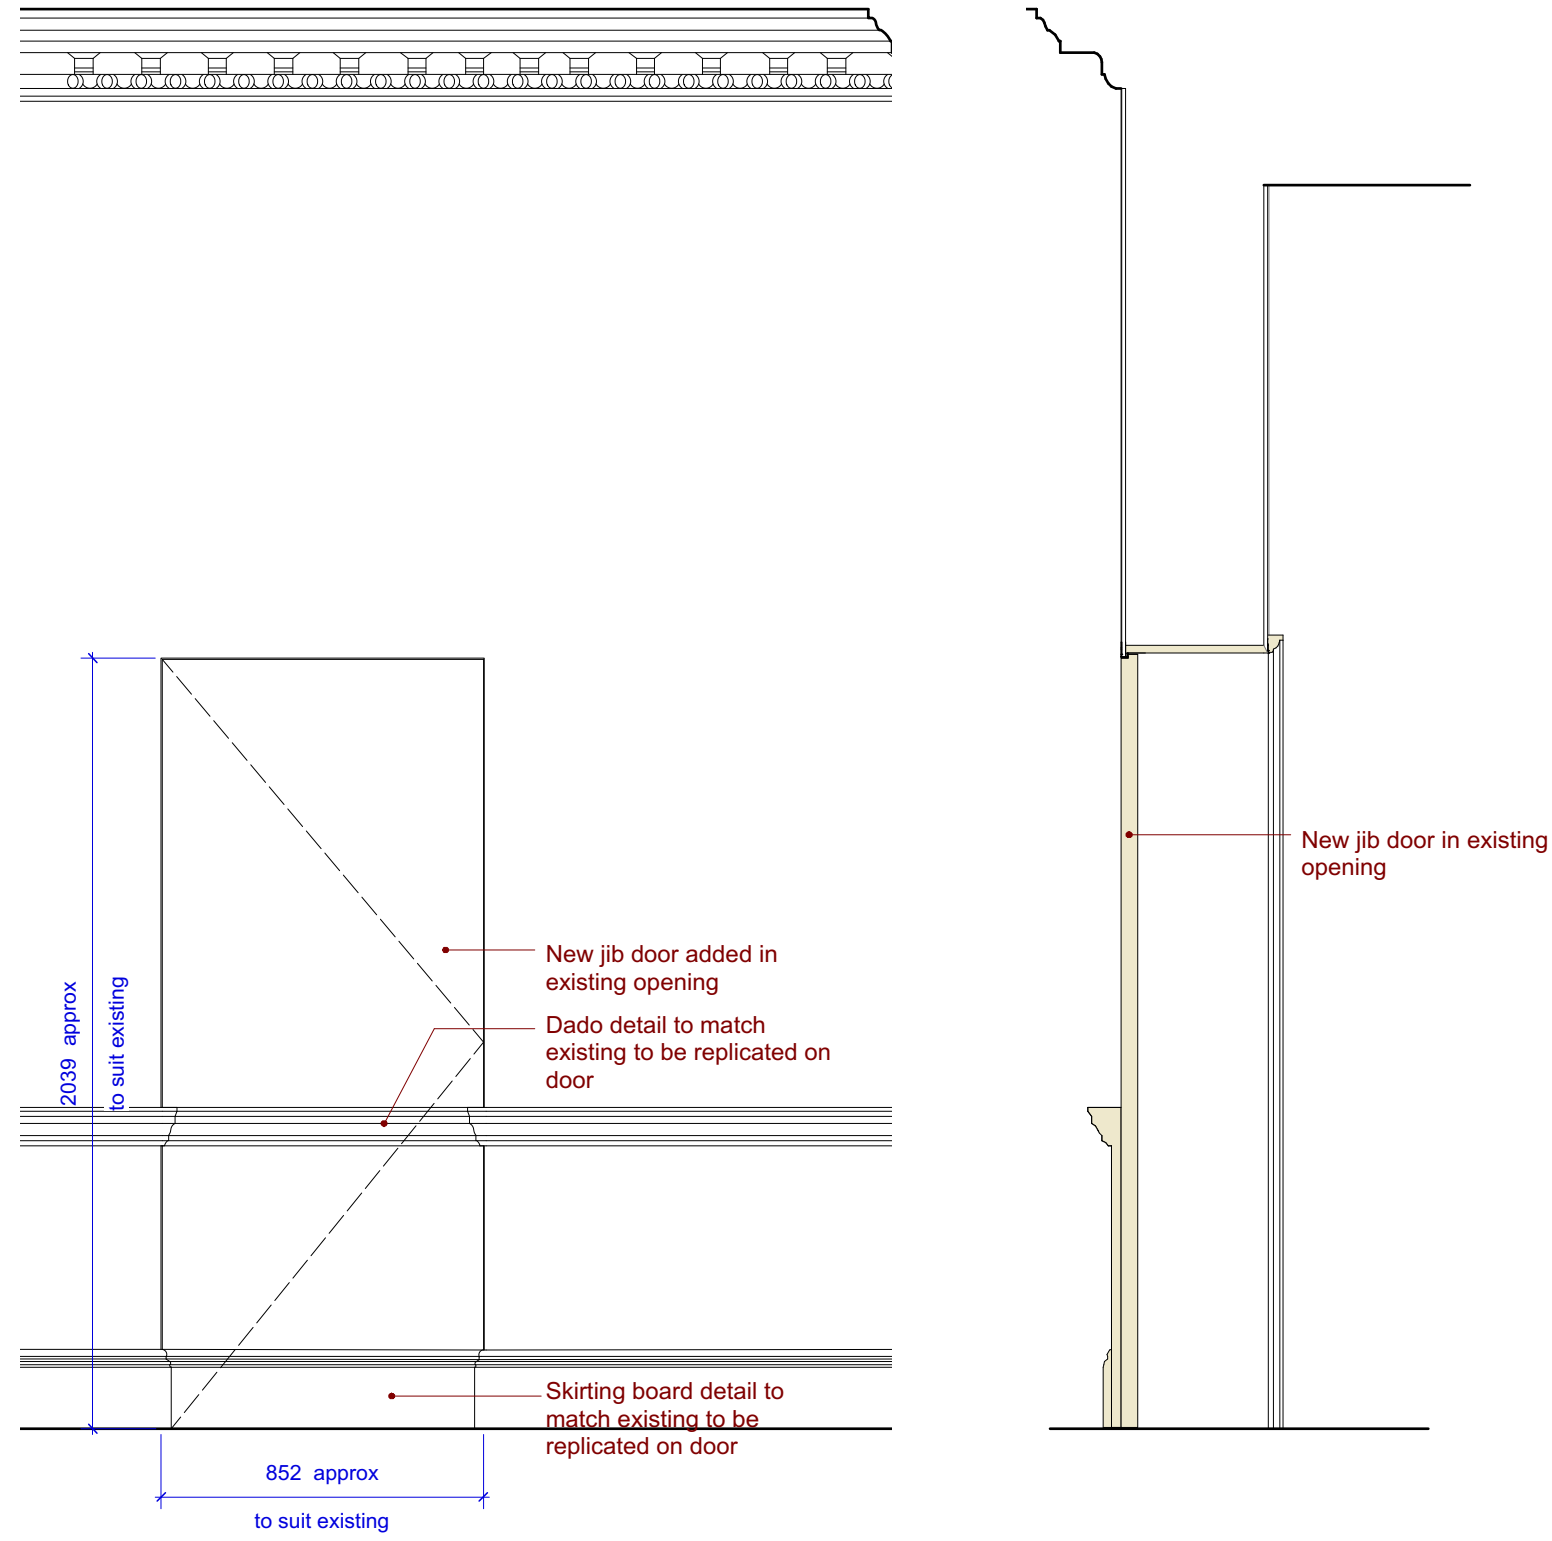


ELEVATION
Scale 1:20


SECTION
Scale 1:20

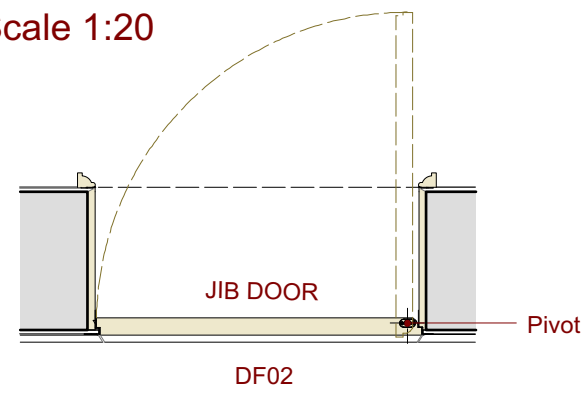

PLAN
Scale 1:20

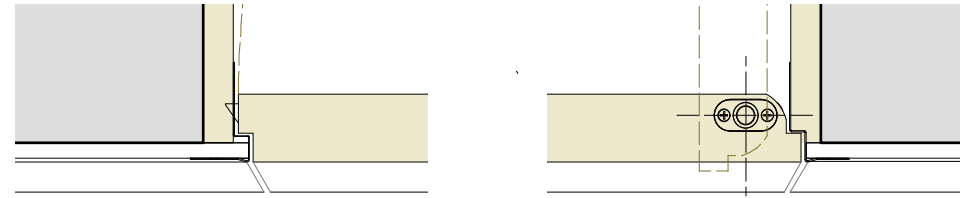

PLAN DETAIL
Scale 1:5

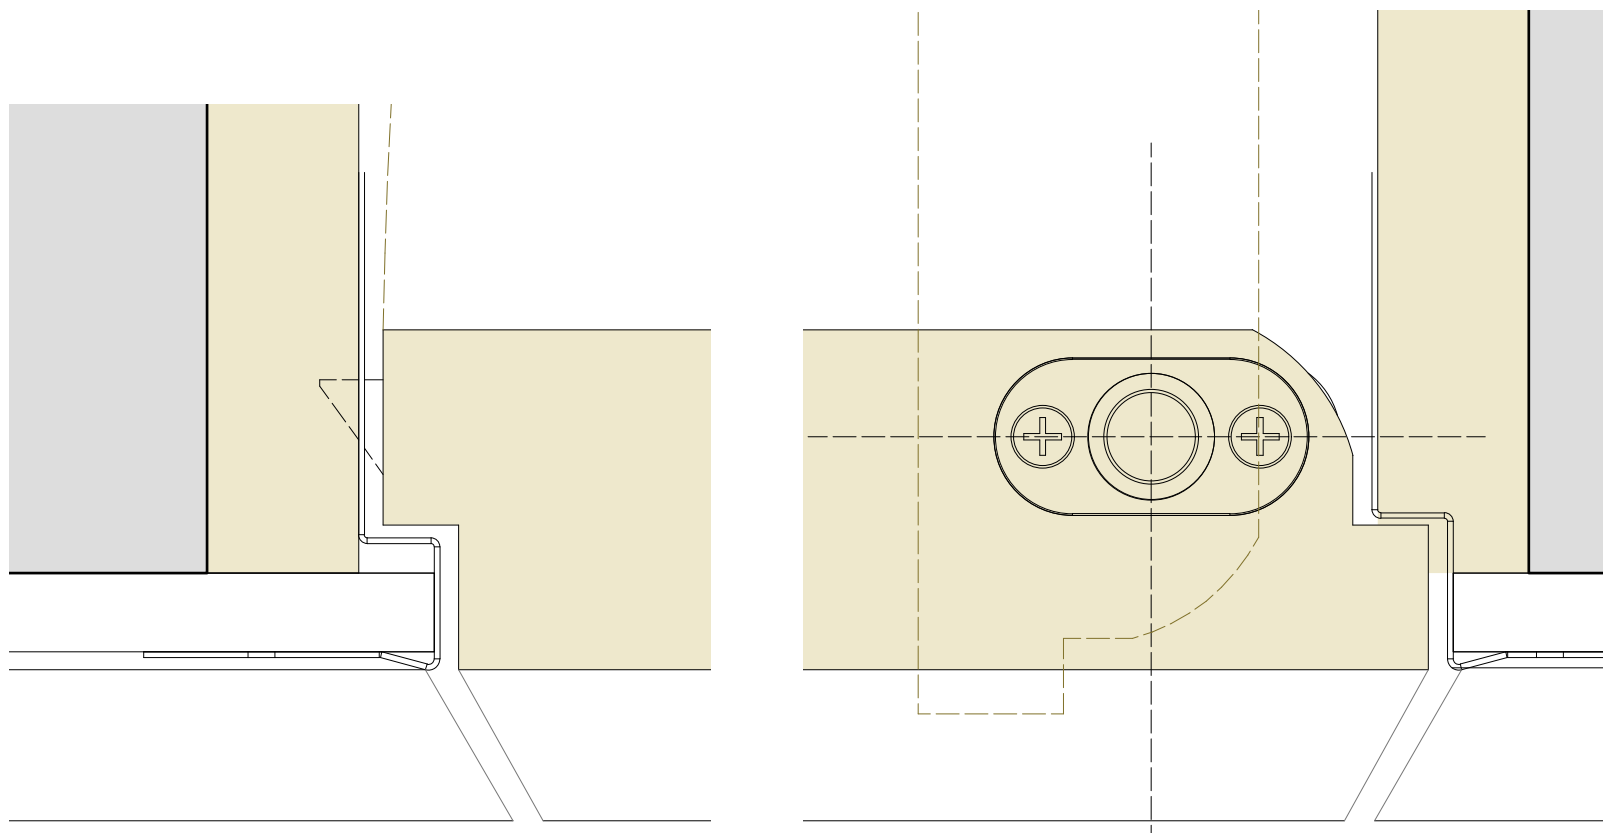


PLAN DETAIL
Scale 1:1

© Copyright
This drawing and its subject matter is the intellectual property of Studio Dot, protected by the Copyright, designs and Patents Act 1988. No part of this drawings shall be reproduced, used or disclosed without the express written consent of Studio Dot.
-This document and all associated documents and drawings are prepared for a specific site and event as described, and incorporate calculations and measurements available from third parties.
-No dimensions are to be scaled from this drawing for construction purposes.
-Contractors must verify all dimensions on site before commencing any work or producing shop drawings.
-This drawing is to be read in conjunction with all other consultants' drawings, specifications and schedules.
-Any discrepancies must be reported to the architect, interior designer and/or other consultants.
-This drawing should be discarded immediately after a revised version is issued.


Issued for:
Stage 3

REV	DATE	REASON FOR ISSUE

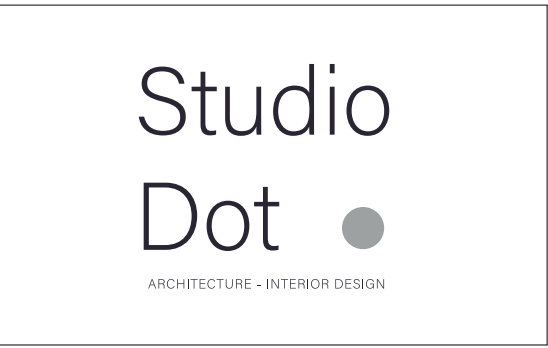


Project:	35 JOHN STREET WC1N 2AT
Title:	NEW DOORS 1 of 2
Drawn by: AK	Checked by: AK
Scale: 1:20/1:5/1:1 @ A1	Drawing Number: 1007 - PL01
Date: 29.04.2021	Revision: B

DB07
NEW DOOR
BASEMENT

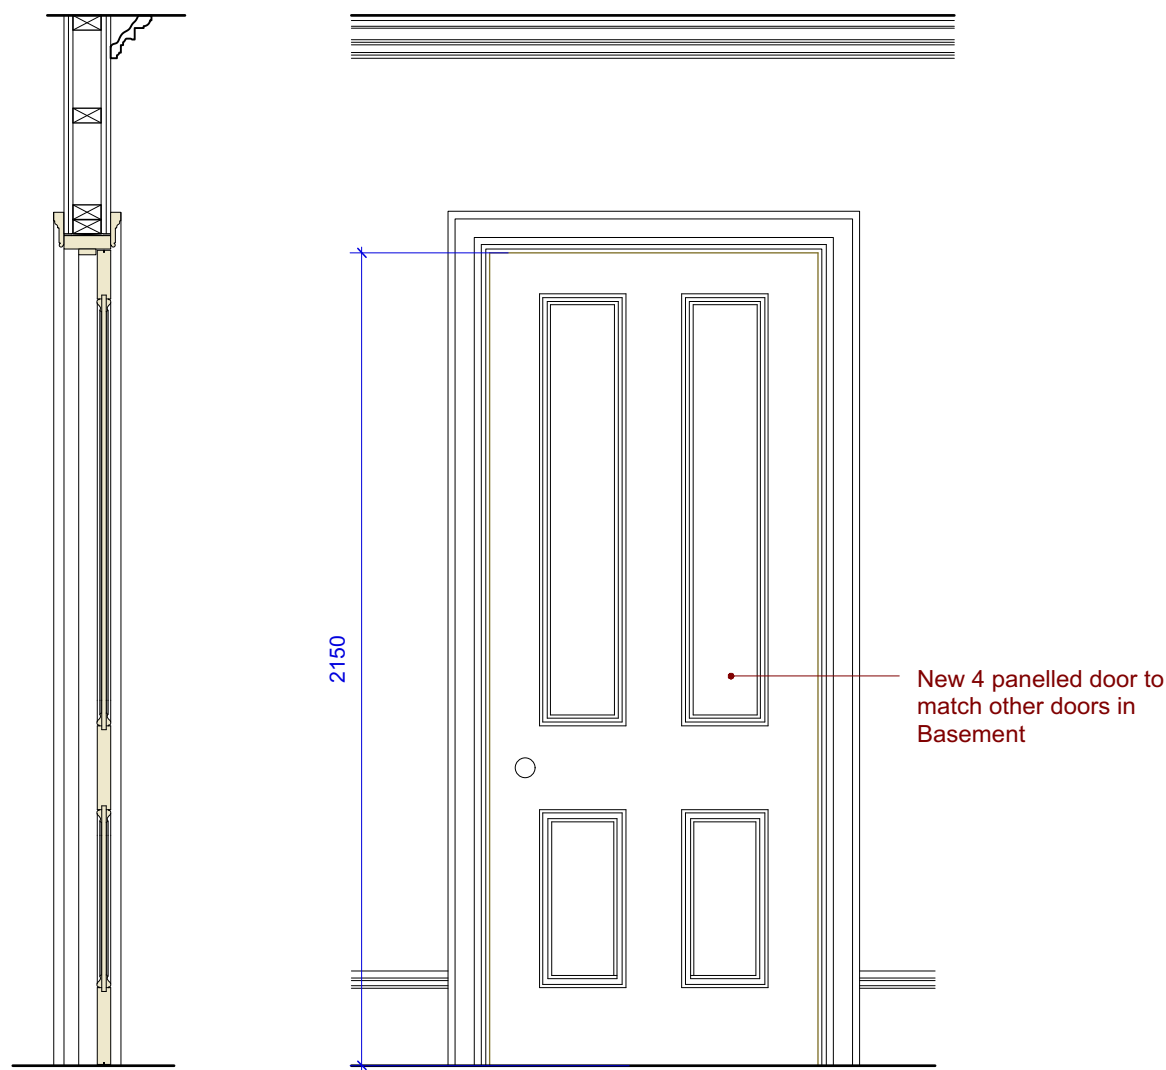


SECTION
Scale 1:20


ELEVATION
Scale 1:20

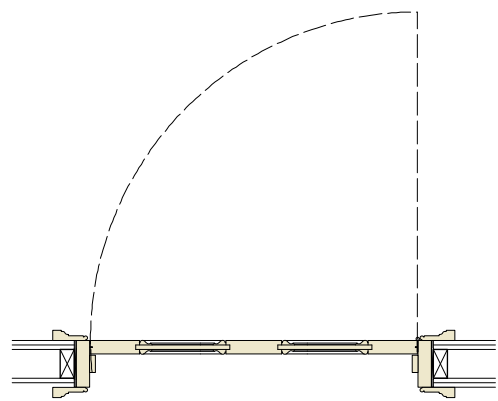

PLAN
Scale 1:20

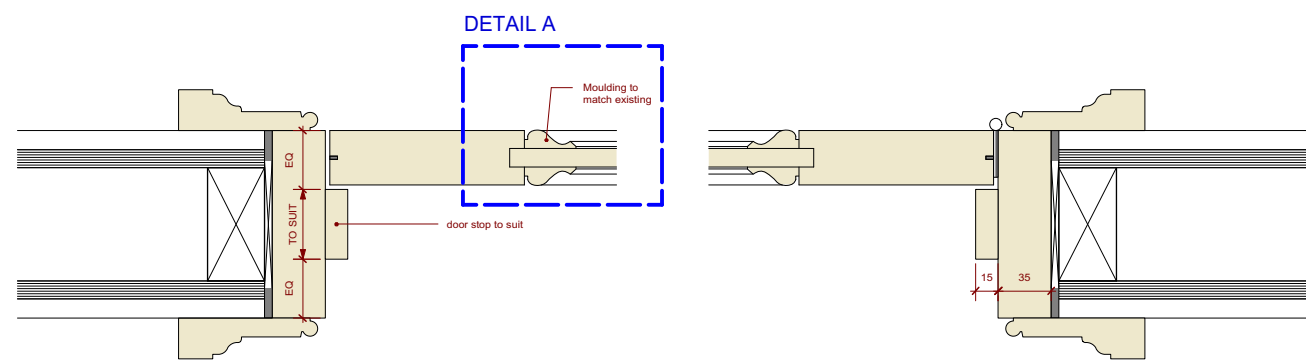


PLAN DETAIL
Scale 1:5

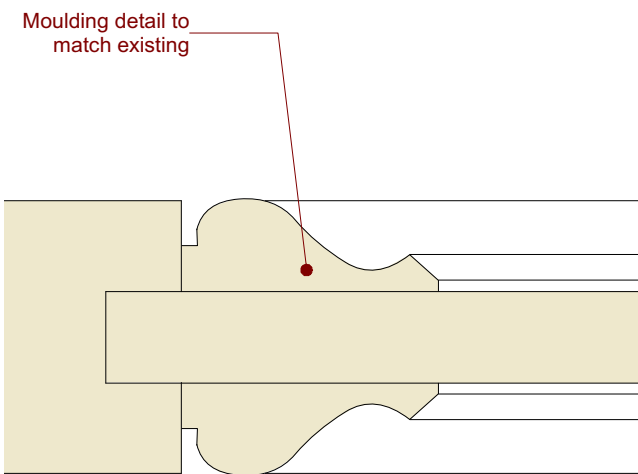


DETAIL A
Scale 1:1


DB06
NEW JIB DOOR
BASEMENT

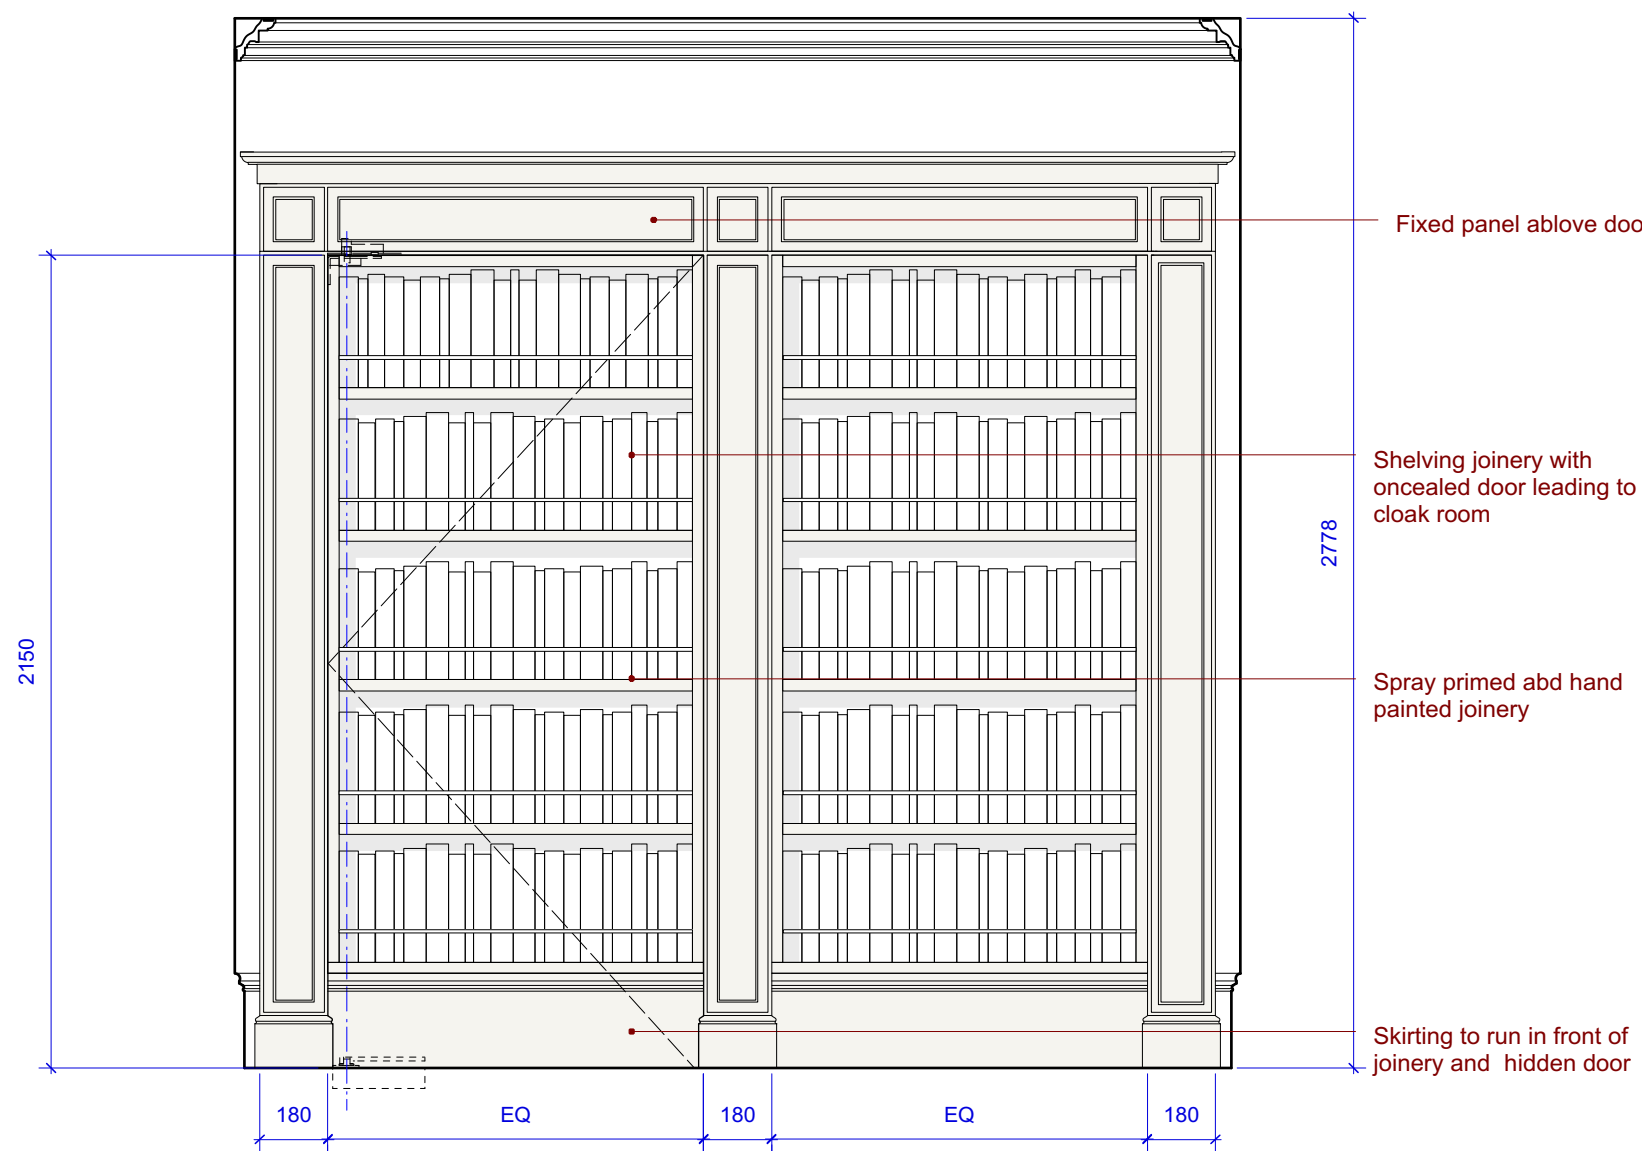


ELEVATION
Scale 1:20

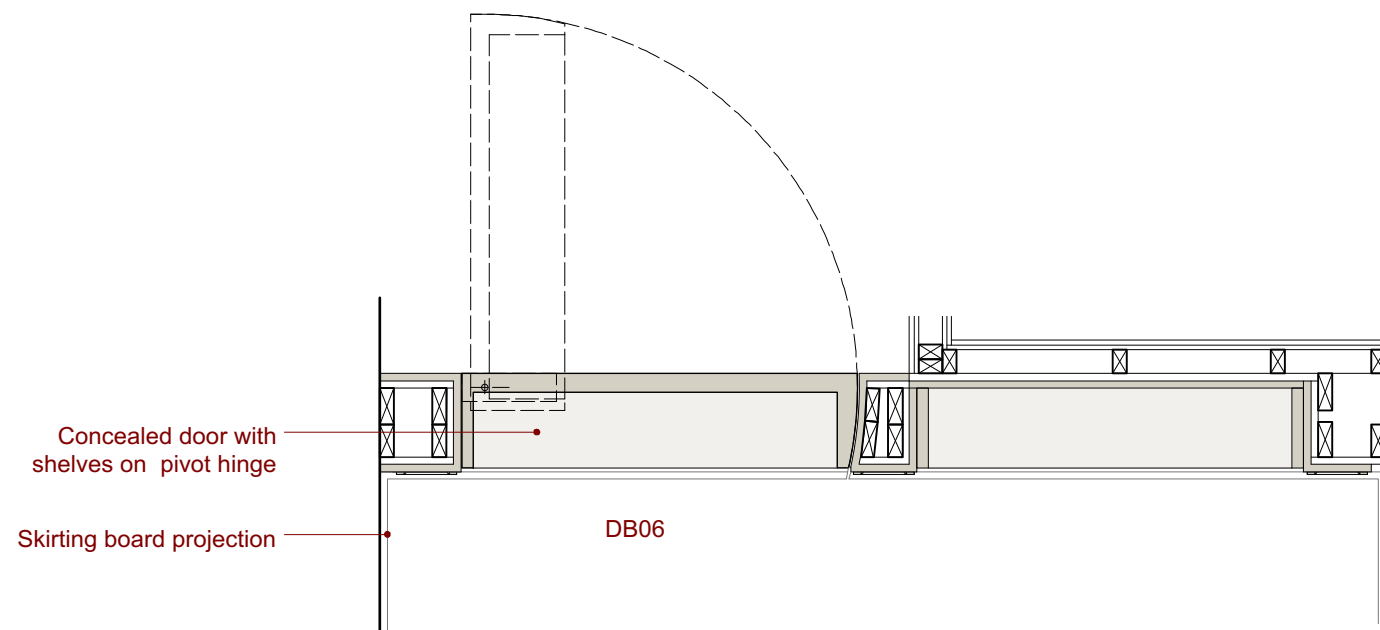

PLAN
Scale 1:20

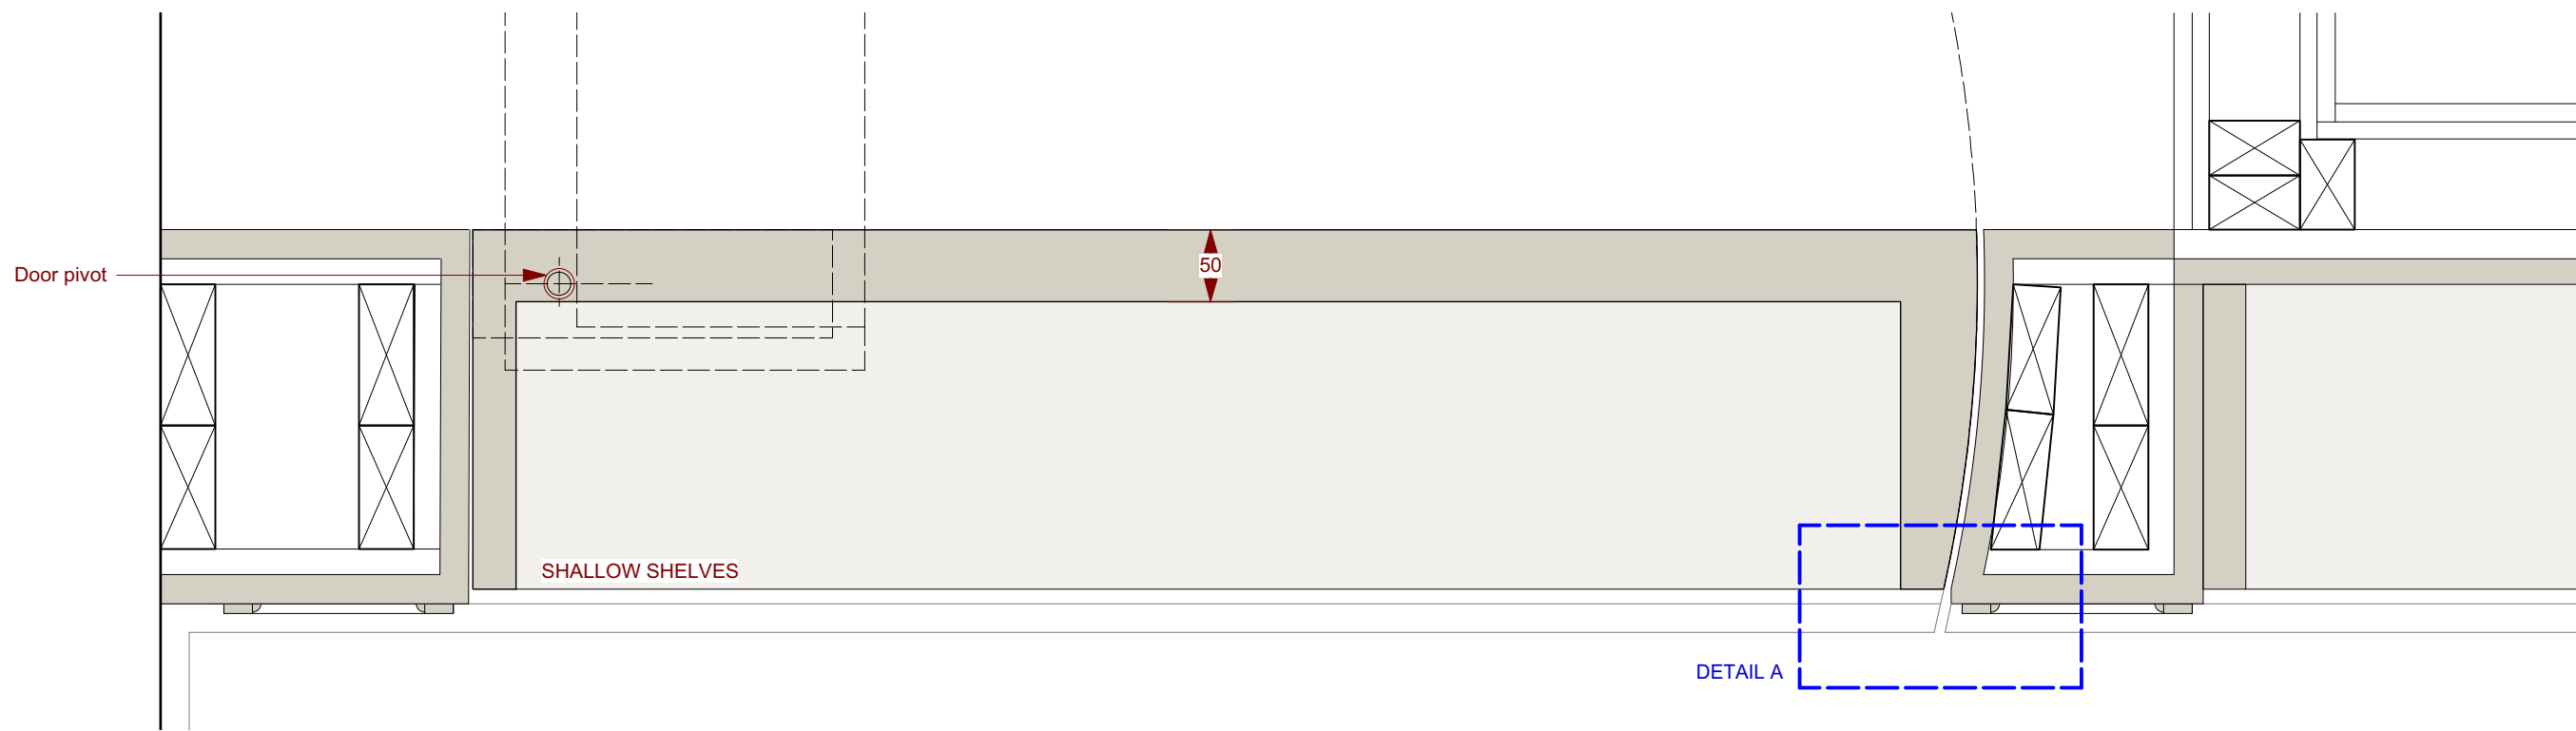

PLAN DETAIL
Scale 1:5

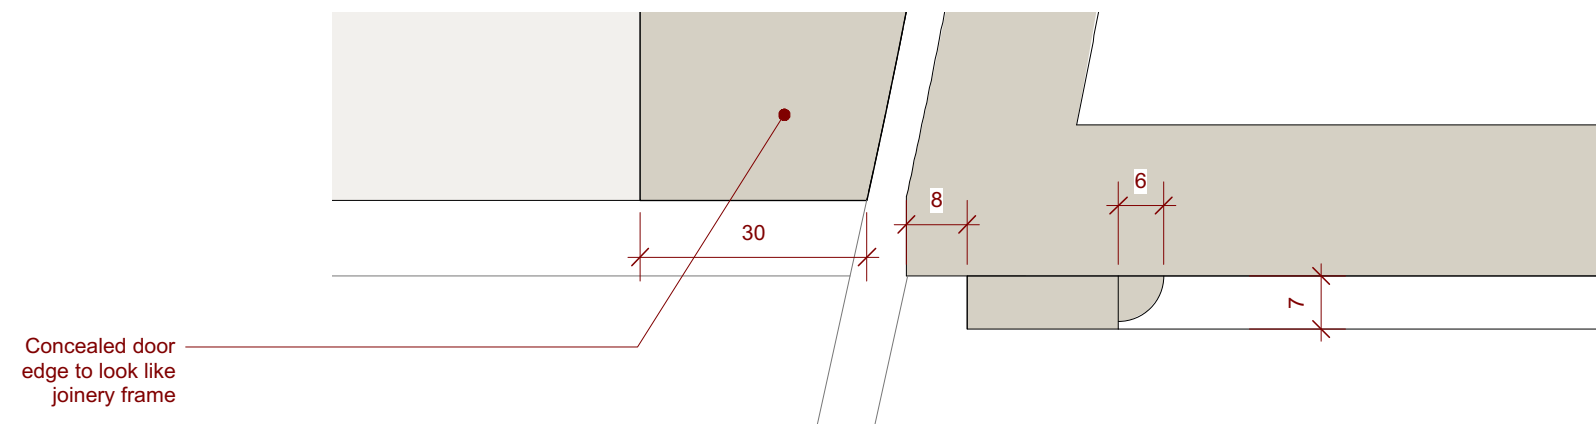

DETAIL A
Scale 1:1

© Copyright

This drawing and its subject matter is the intellectual property of Studio Dot, protected by the Copyright, designs and Patents Act 1988. No part of this drawings shall be reproduced, used or disclosed without the express written consent of Studio Dot.

-This document and all associated documents and drawings are prepared for a specific site and event as described, and incorporate calculations and measurements available from third parties.

-No dimensions are to be scaled from this drawing for construction purposes.

-Contractors must verify all dimensions on site before commencing any work or producing rod/shop drawings.

-This drawing is to be read in conjunction with all other consultants' drawings, specifications and schedules.

-Any discrepancies must be reported to the architect, interior designer and/or other consultants.

-This drawing should be discarded immediately after a revised version is issued.

Issued for:

Stage 3

REV	DATE	REASON FOR ISSUE

Studio
Dot
ARCHITECTURE - INTERIOR DESIGN

Project:	35 JOHN STREET WC1N 2AT
Title:	NEW DOORS 2 of 2
Drawn by:	AK
Checked by:	AK
Scale:	1:20/1:5/1:1 @ A1
Drawing Number:	1007 - PL 02
Date:	04.05.2021
Revision:	C