



EXTERNAL ELEVATION
Scale 1:10


Existing crumbling brick to arches to be replace with new soft red reclaimed brick to match existing from upper windows.

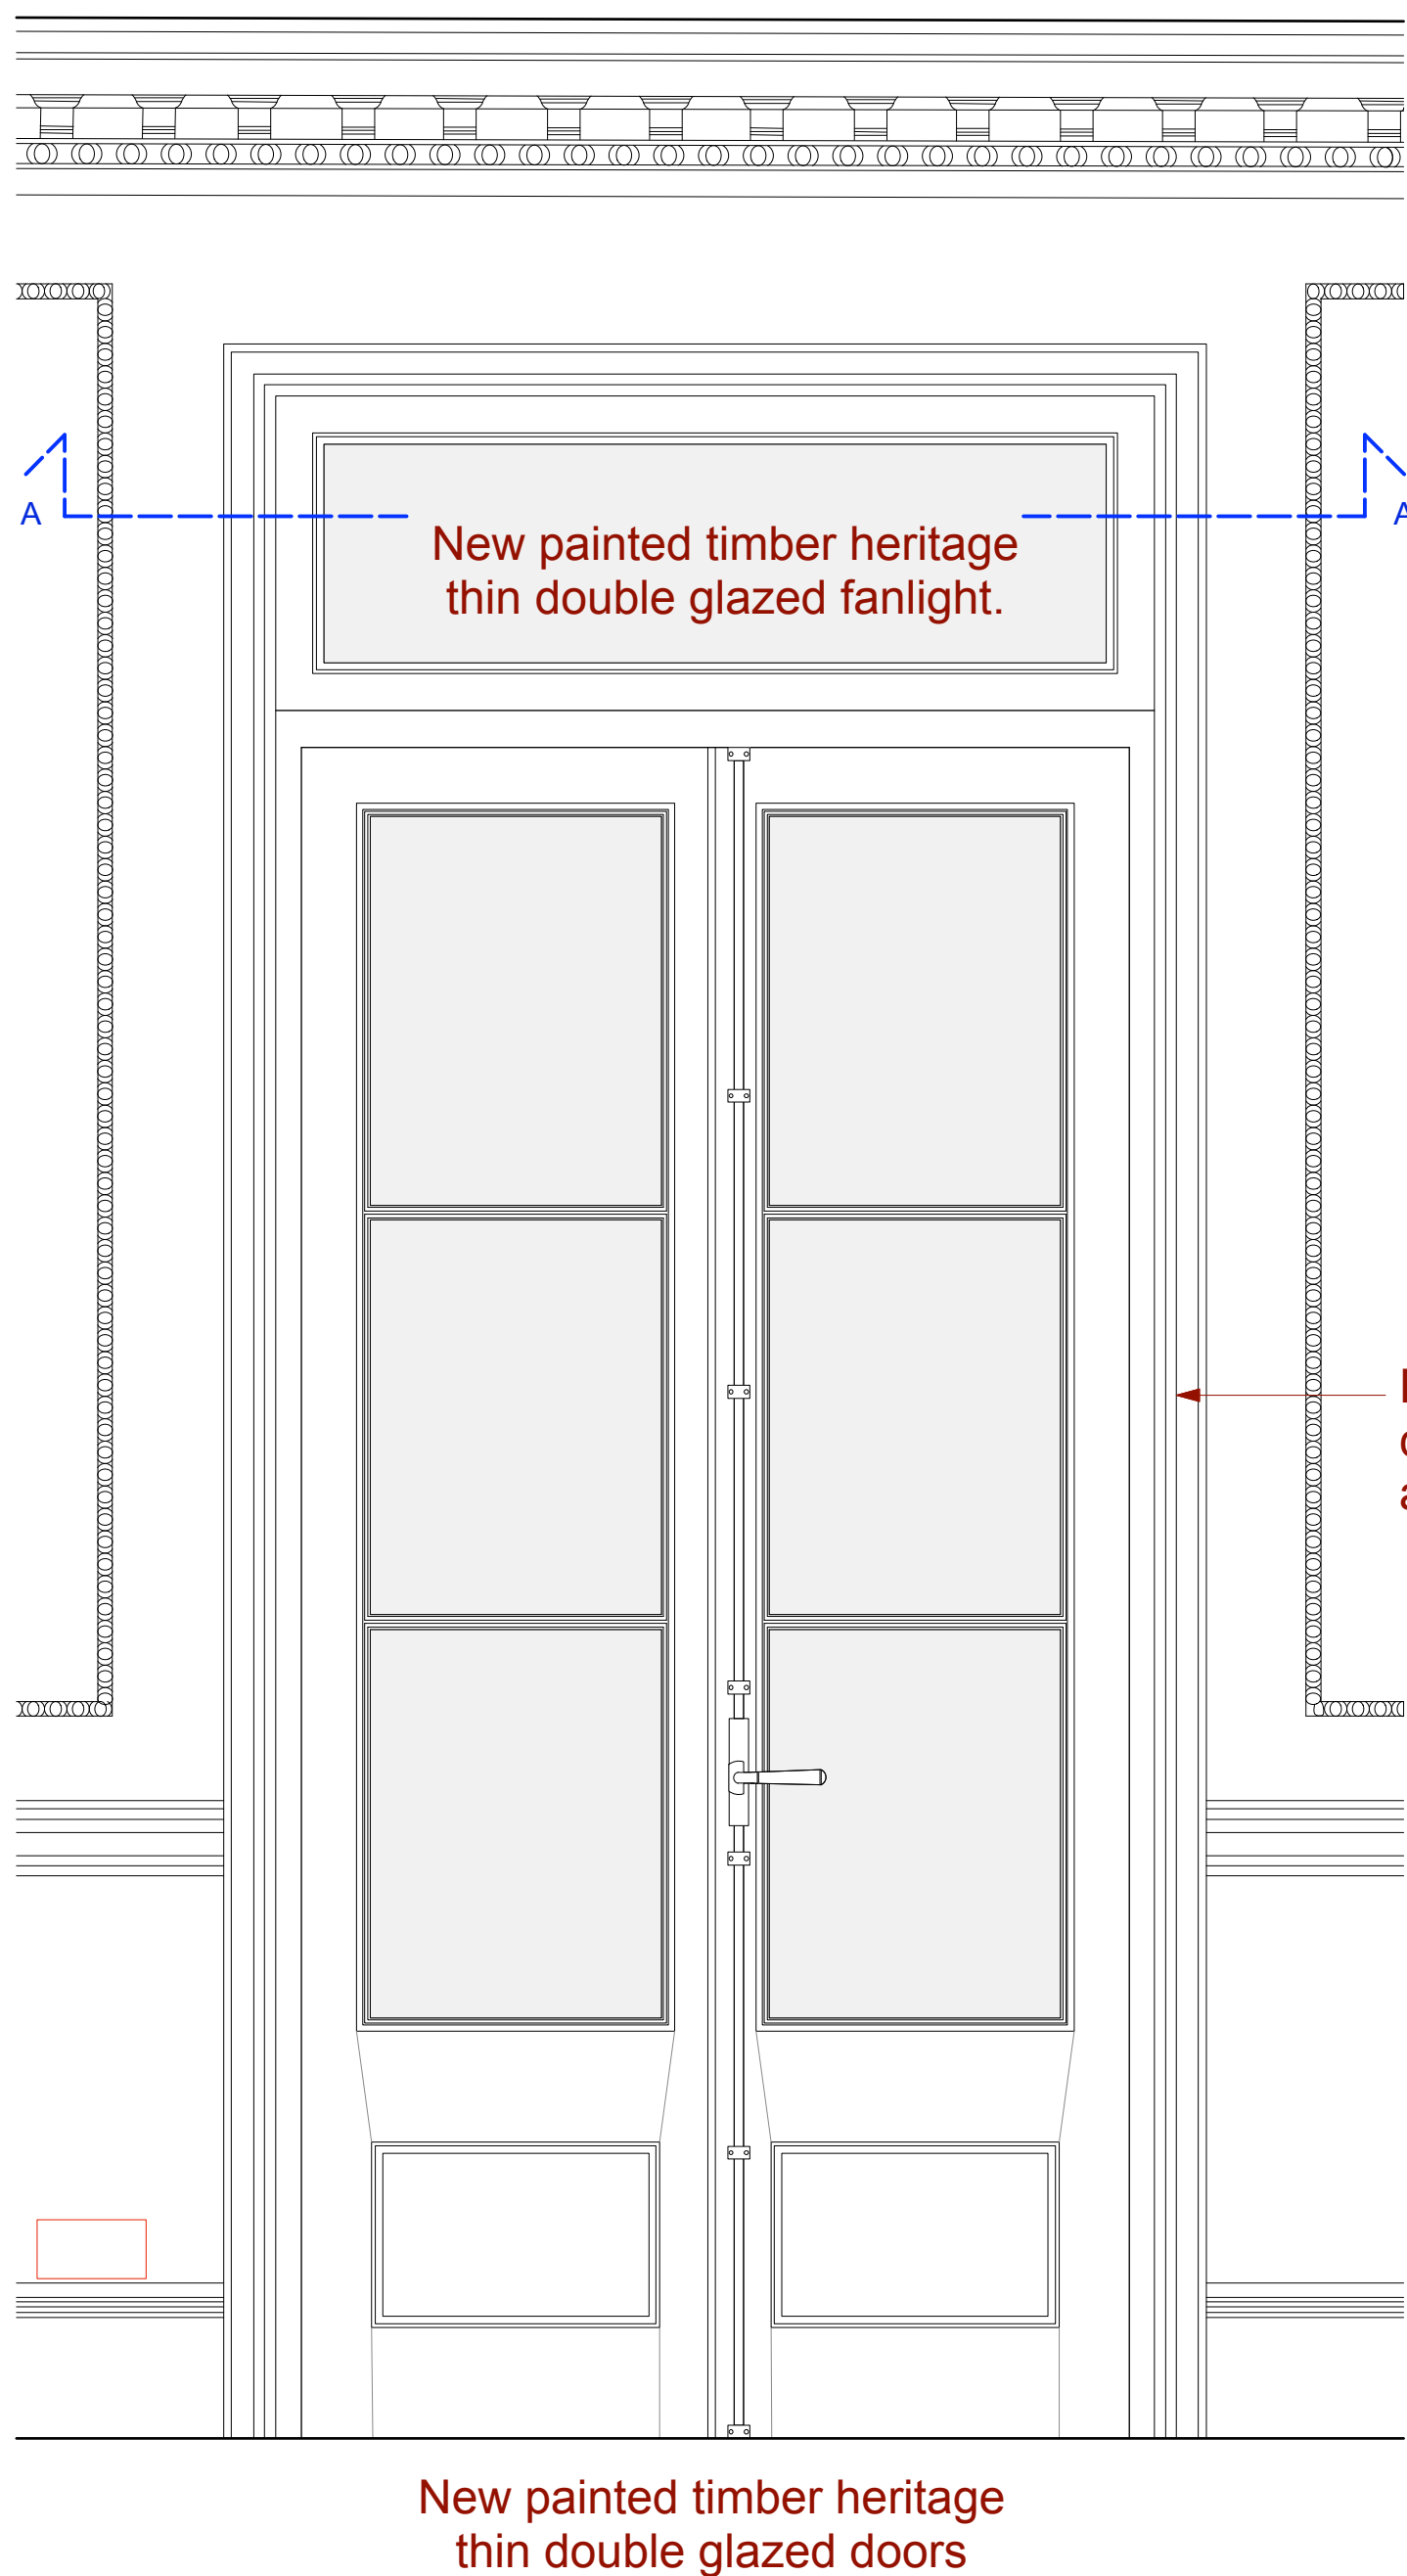


INTERNAL ELEVATION
Scale 1:10

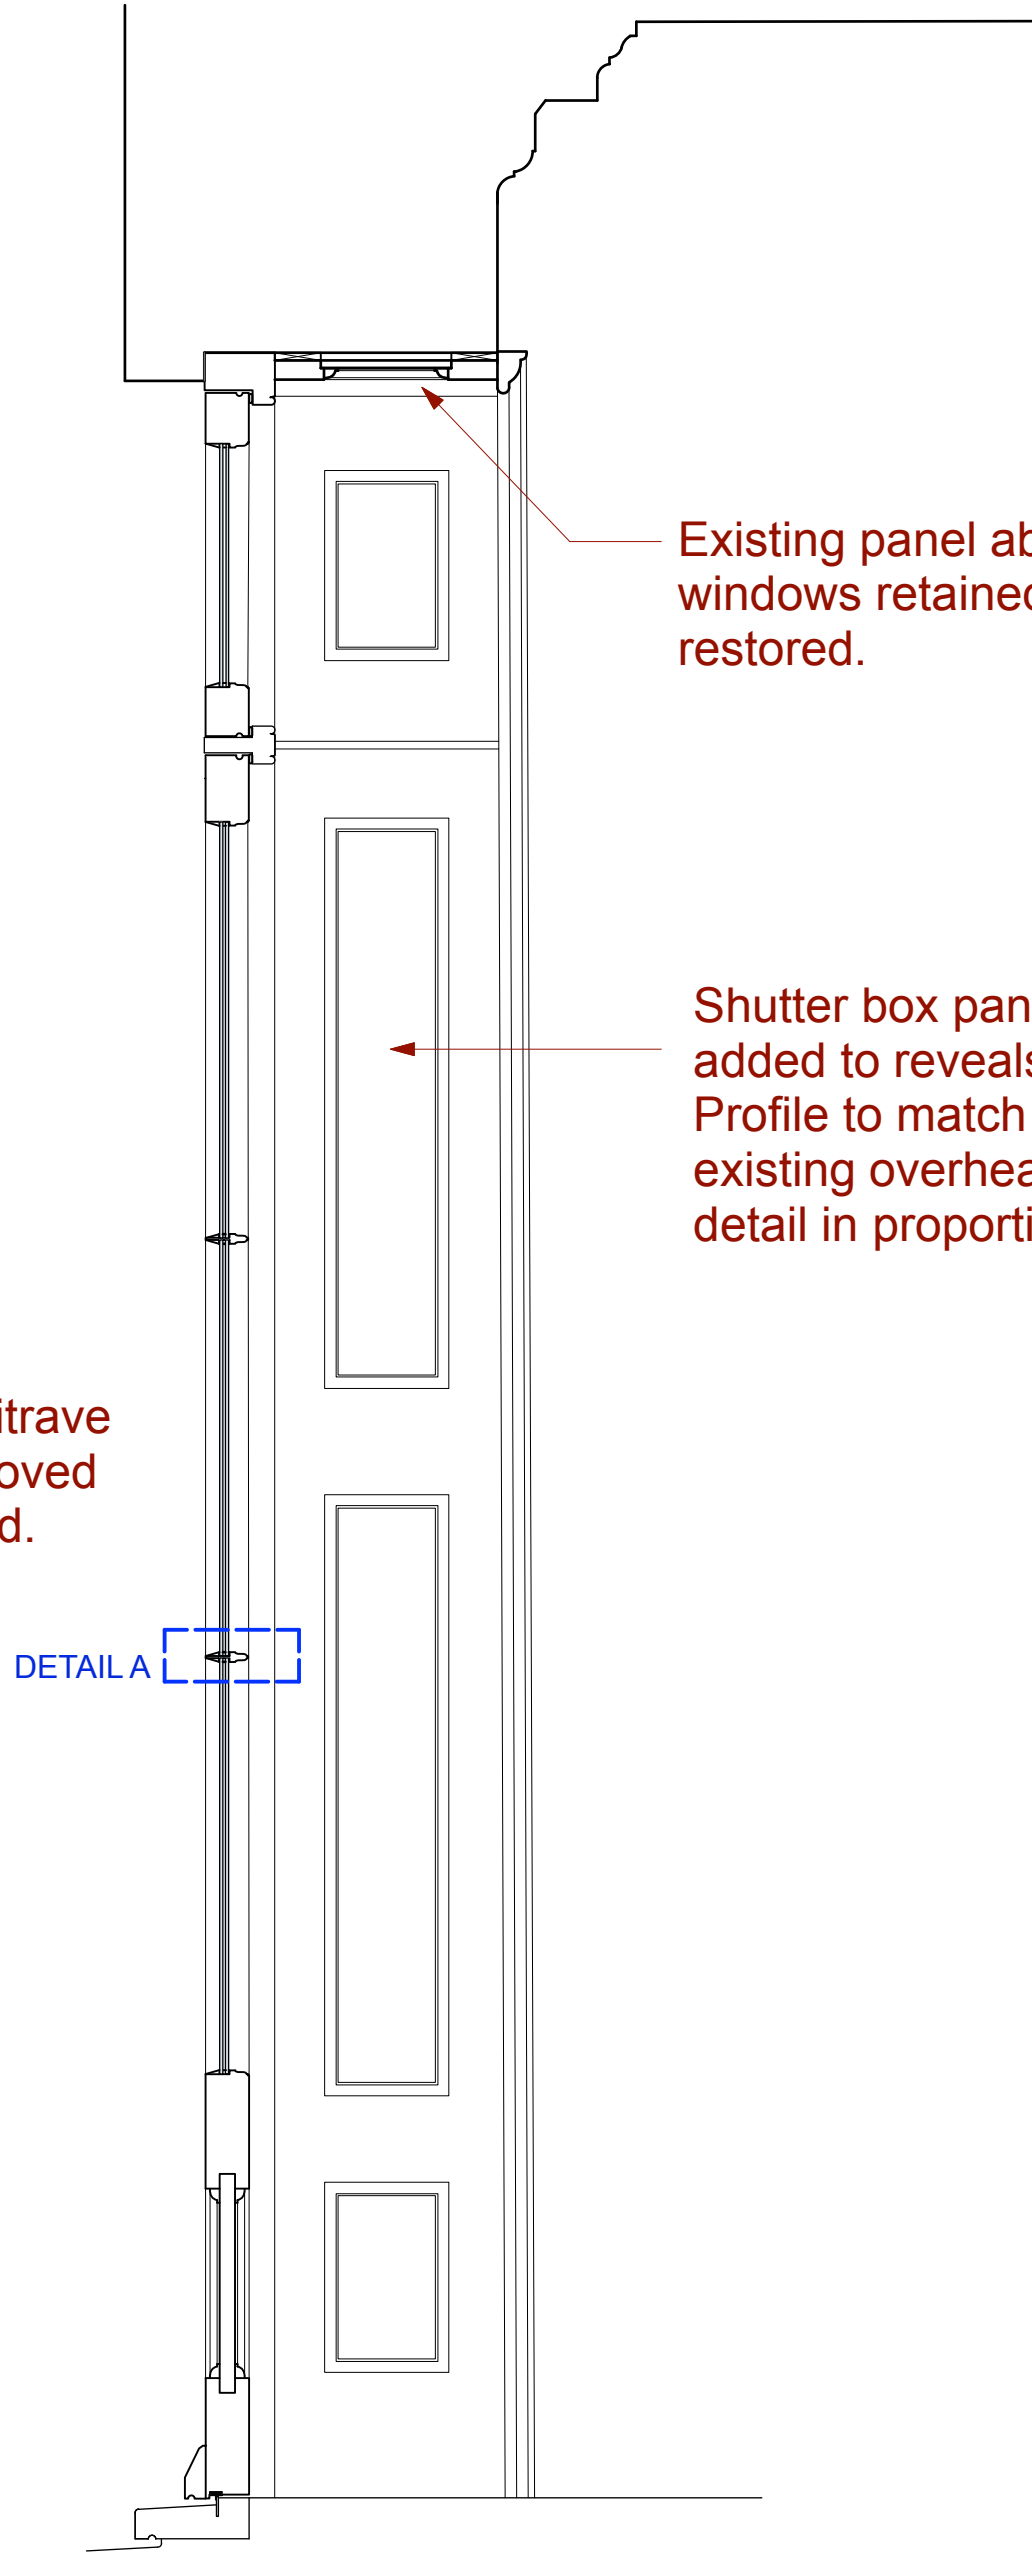


SECTION
Scale 1:10

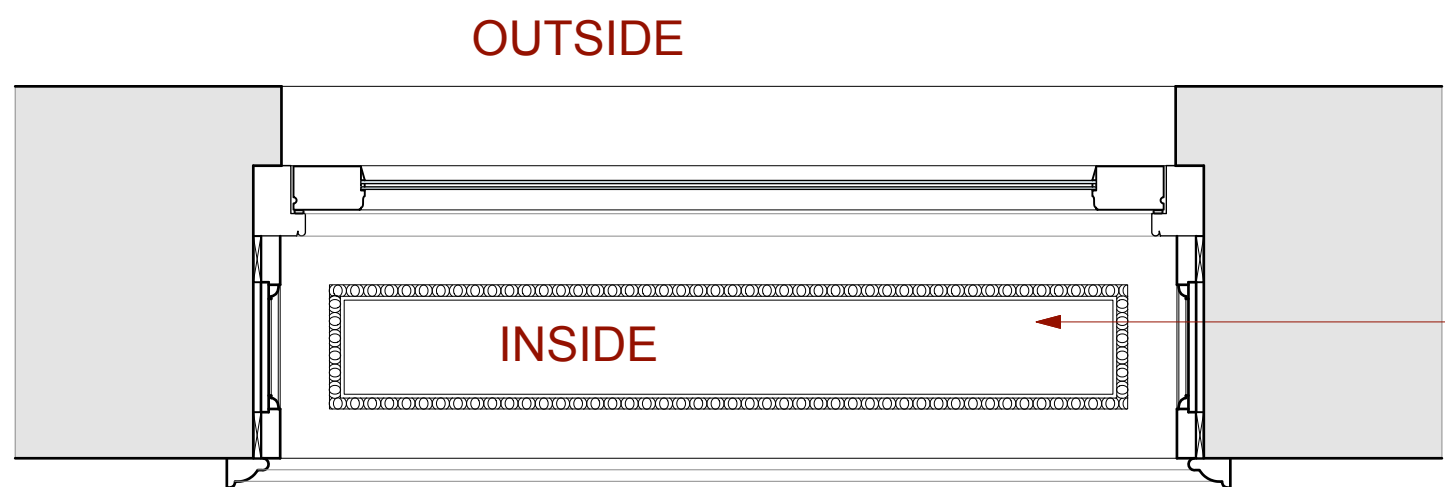

Section AA
Scale 1:10

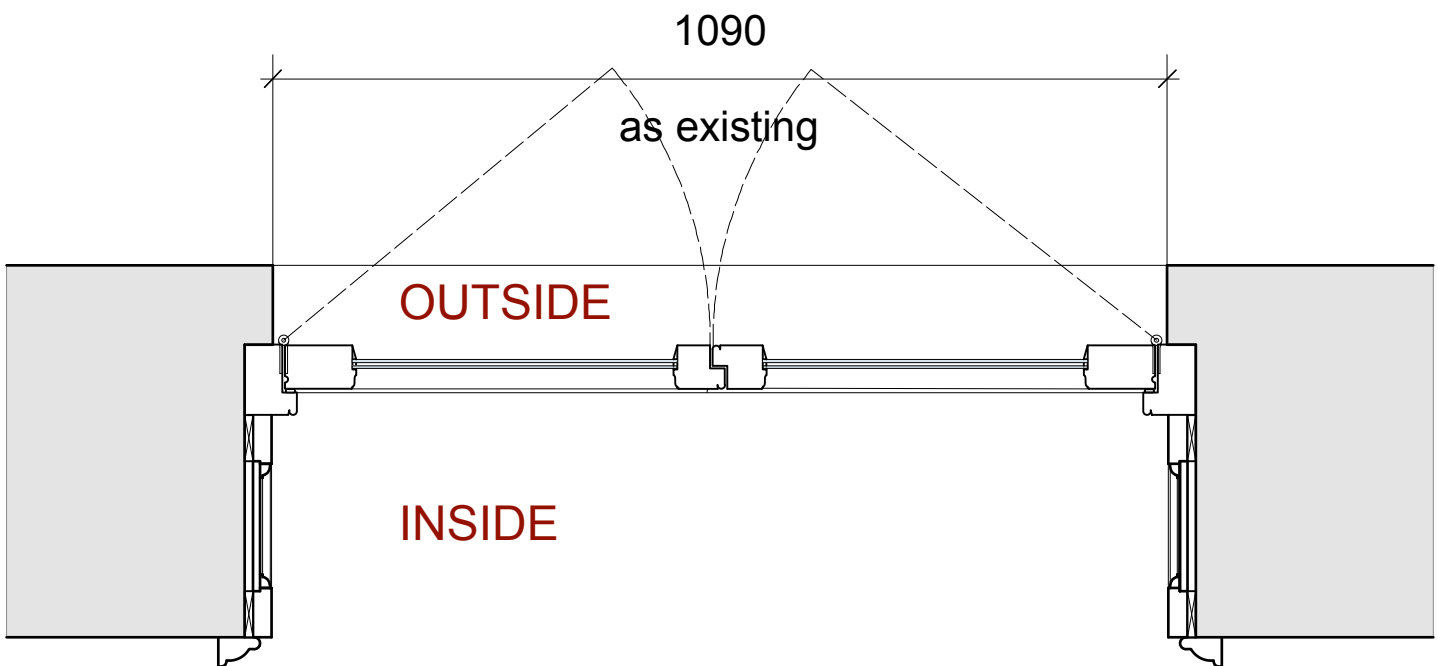

PLAN
Scale 1:10

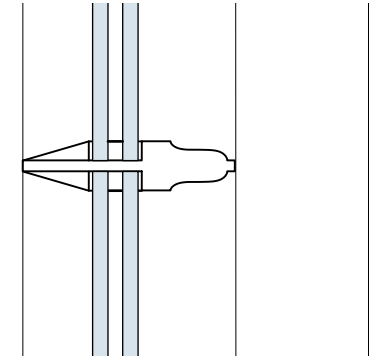

DETAIL A
Scale 1:2

A	26.03.21	Wardrobe details added
REV	DATE	REASON FOR ISSUE

Studio
Dot
ARCHITECTURE - INTERIOR DESIGN

Project:	35 JOHN STREET WC1N 2AT
Title:	WG05, WG06 AND DWG07 FRENCH DOOR DETAILS
Drawn by:	AK
Checked by:	AK
Scale:	1:10/1:20 @ A1/A3
Drawing Number:	1007 - P103
Date:	29.04.2021
Revision:	-