


# WINESTONE ARCHITECT

GENERAL NOTES - IMPORTANT PLEASE READ  
ALL DRAWINGS TO BE READ IN CONJUNCTION WITH THE SPECIFICATION  
ANY DISCREPANCIES TO BE REPORTED TO THE ARCHITECT  
INFORMATION NOT TO BE USED OTHER THAN AS DEFINED BY THE DRAWING STATUS  
ALL DIMENSIONS TO BE CHECKED ON SITE. DISCREPANCIES TO BE REPORTED IMMEDIATELY TO THE ARCHITECT

REV	DATE	DESCRIPTION	BY	CHK	APP
00	06/12/20	ISSUED FOR PLANNING	GW	GW	GW



ReQuestAPlan  
Map number: TQRQM20292105637621  
Title: 31 Gloucester Avenue  
Map Produced for: Dr Hart  
© Crown copyright and database rights 2020 OS 100042766  
Project ID:  
Date of Purchase: 18-10-2020  
1 Years subscription from 18-10-2020 for 1 workstation.

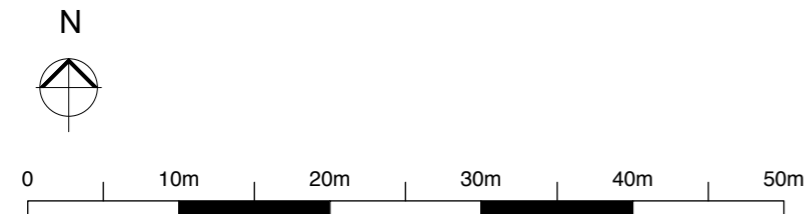

CLIENT	DR HART	
PROJECT	FLAT 4, 31 GLOUCESTER AVENUE NW1 7AU	
TITLE	SITE AND BLOCK PLAN	
SCALE 1:1250 / 1:500	DATE 18/10/20	
ISSUE STATUS PRELIMINARY	DRN GW CKD GW	
JOB NO. 301	DRAWING NO. PL-SI-001	REV 00