



GENERAL NOTES - IMPORTANT PLEASE READ
 ANY DISCREPANCIES TO BE REPORTED TO THE ARCHITECT
 INFORMATION NOT TO BE USED OTHER THAN AS DEFINED BY THE DRAWING STATUS
 ALL DIMENSIONS TO BE CHECKED ON SITE. DISCREPANCIES TO BE REPORTED IMMEDIATELY TO THE ARCHITECT
 DRAWINGS BASED ON SURVEY BY GREENHATCH RECEIVED NOV 2020. DRAWING REF: 38438-01_P


REV	DATE	DESCRIPTION	BY	CHK	APP
00	06/12/20	ISSUED FOR PLANNING	SW	GW	GW

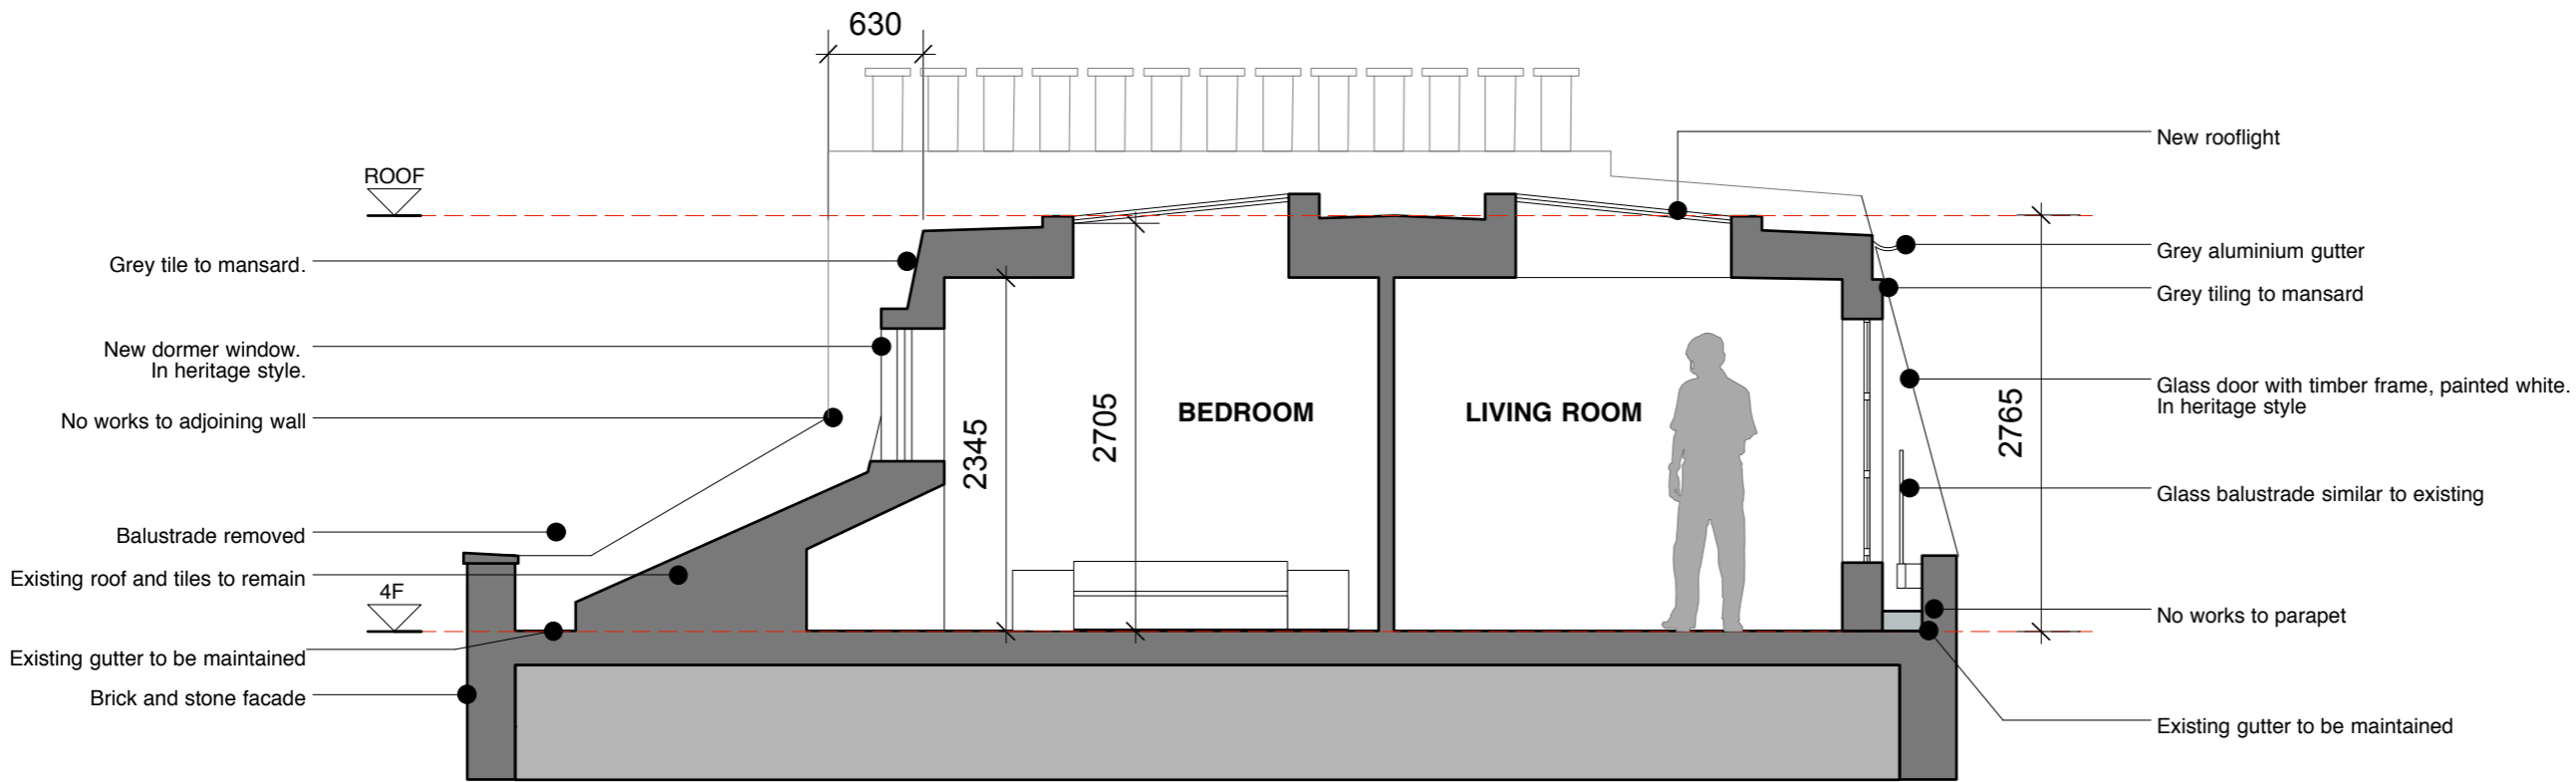

PROPOSED SECTION AA
 SCALE 1:50

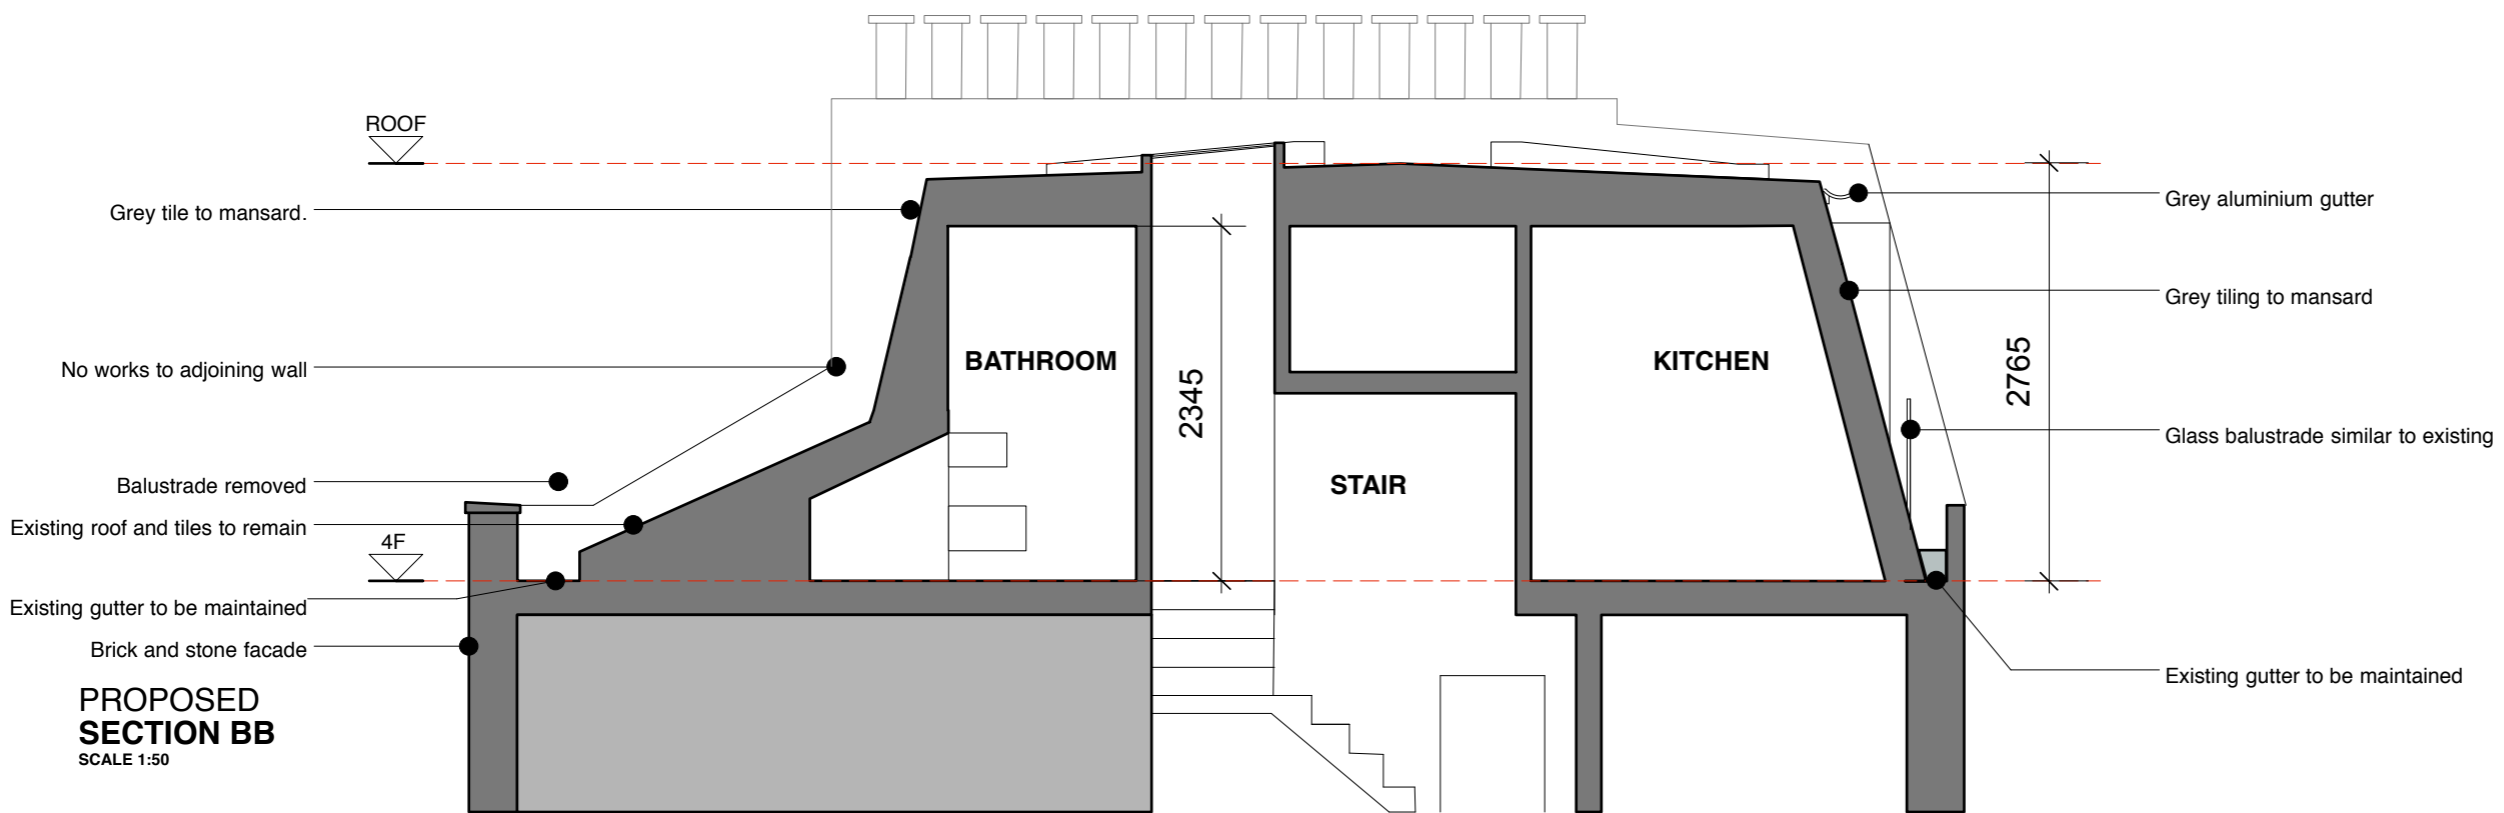

PROPOSED SECTION BB
 SCALE 1:50

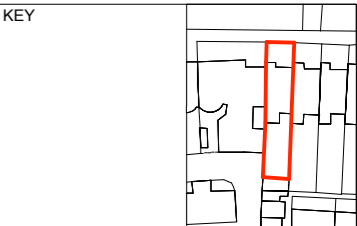

CLIENT
DR HART

PROJECT
**FLAT 4,
31 GLOUCESTER AVENUE
NW1 7AU**

TITLE
PROPOSED SECTIONS

SCALE 1:50 DATE 18/10/20
 ISSUE STATUS **PRELIMINARY** DRN CKD
 GW GW

JOB NO. 301 DRAWING NO. PL-GA-S01 REV 00

