
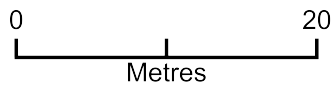


THE COACH HOUSE N6 4RU

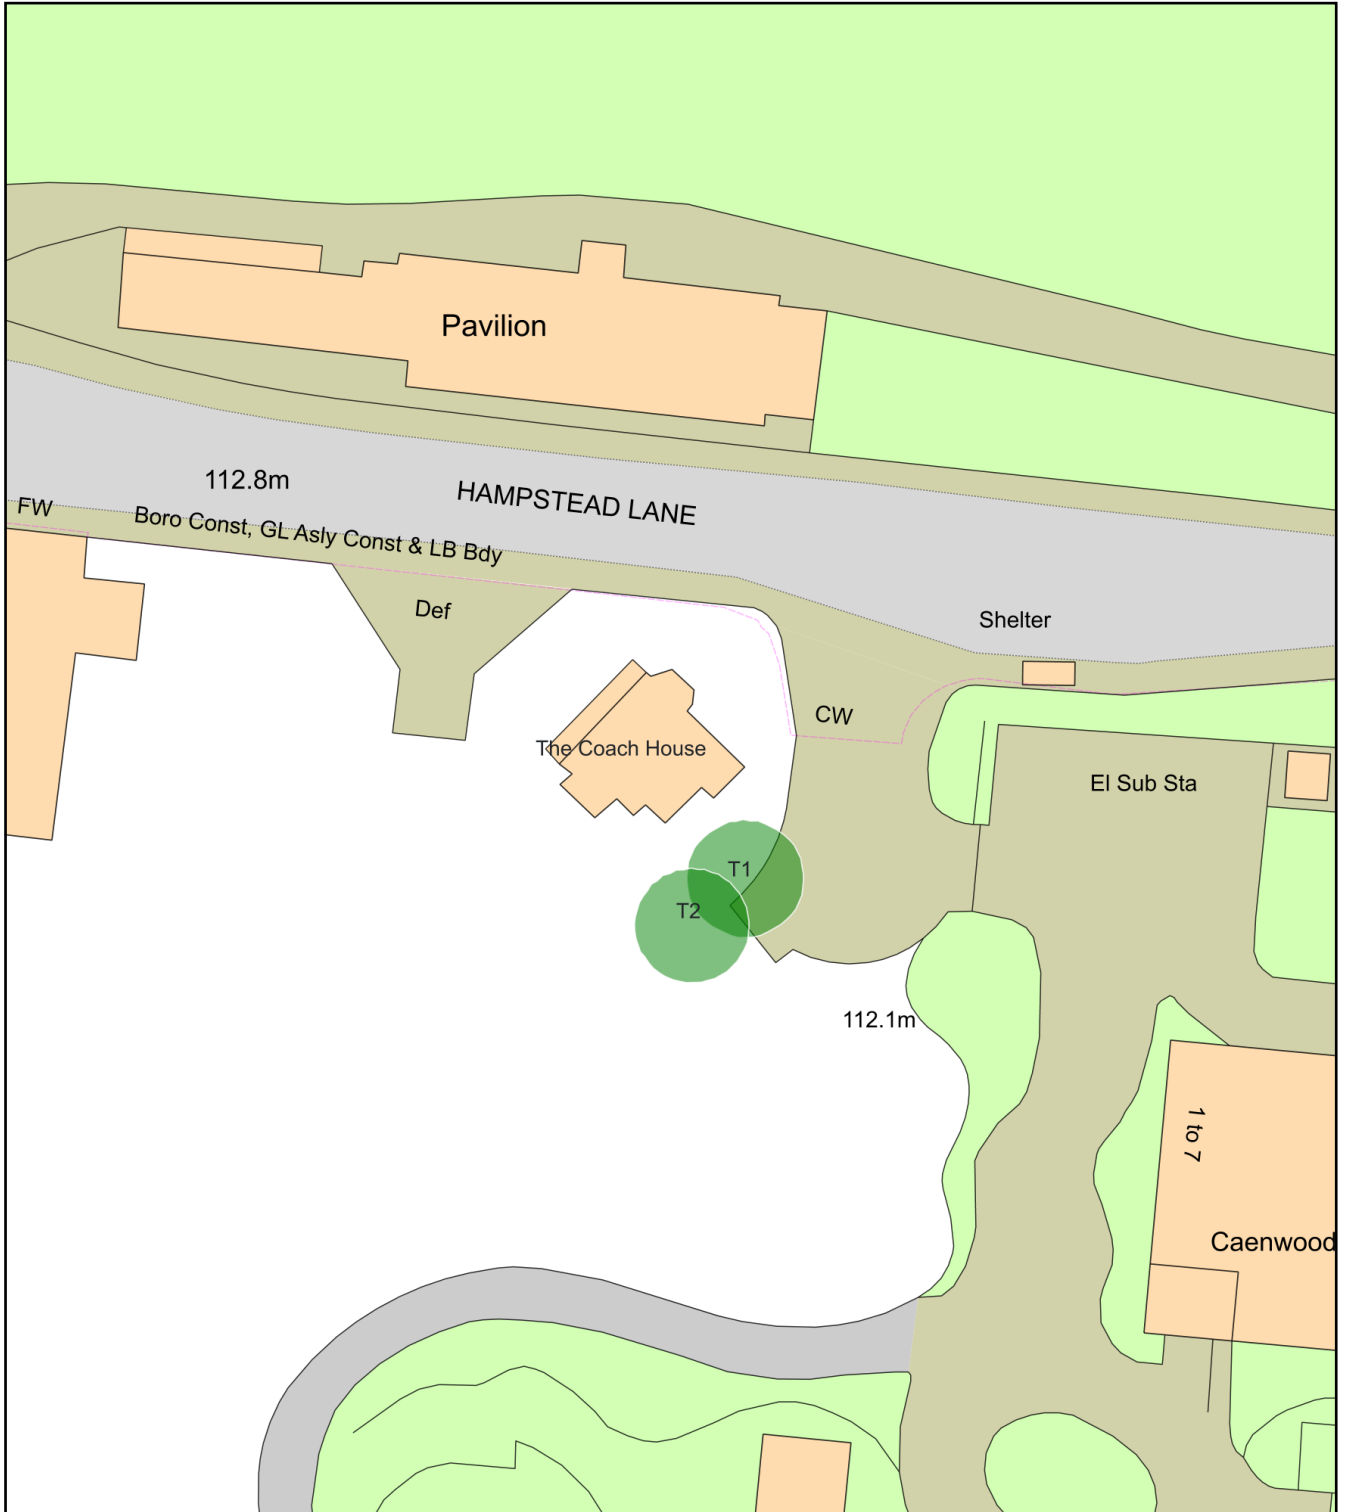

Plan Produced for: L.B.CAMDEN

Date Produced: 11 May 2021

Plan Reference Number: TQRQM21131092751162

Scale: 1:500 @ A4