



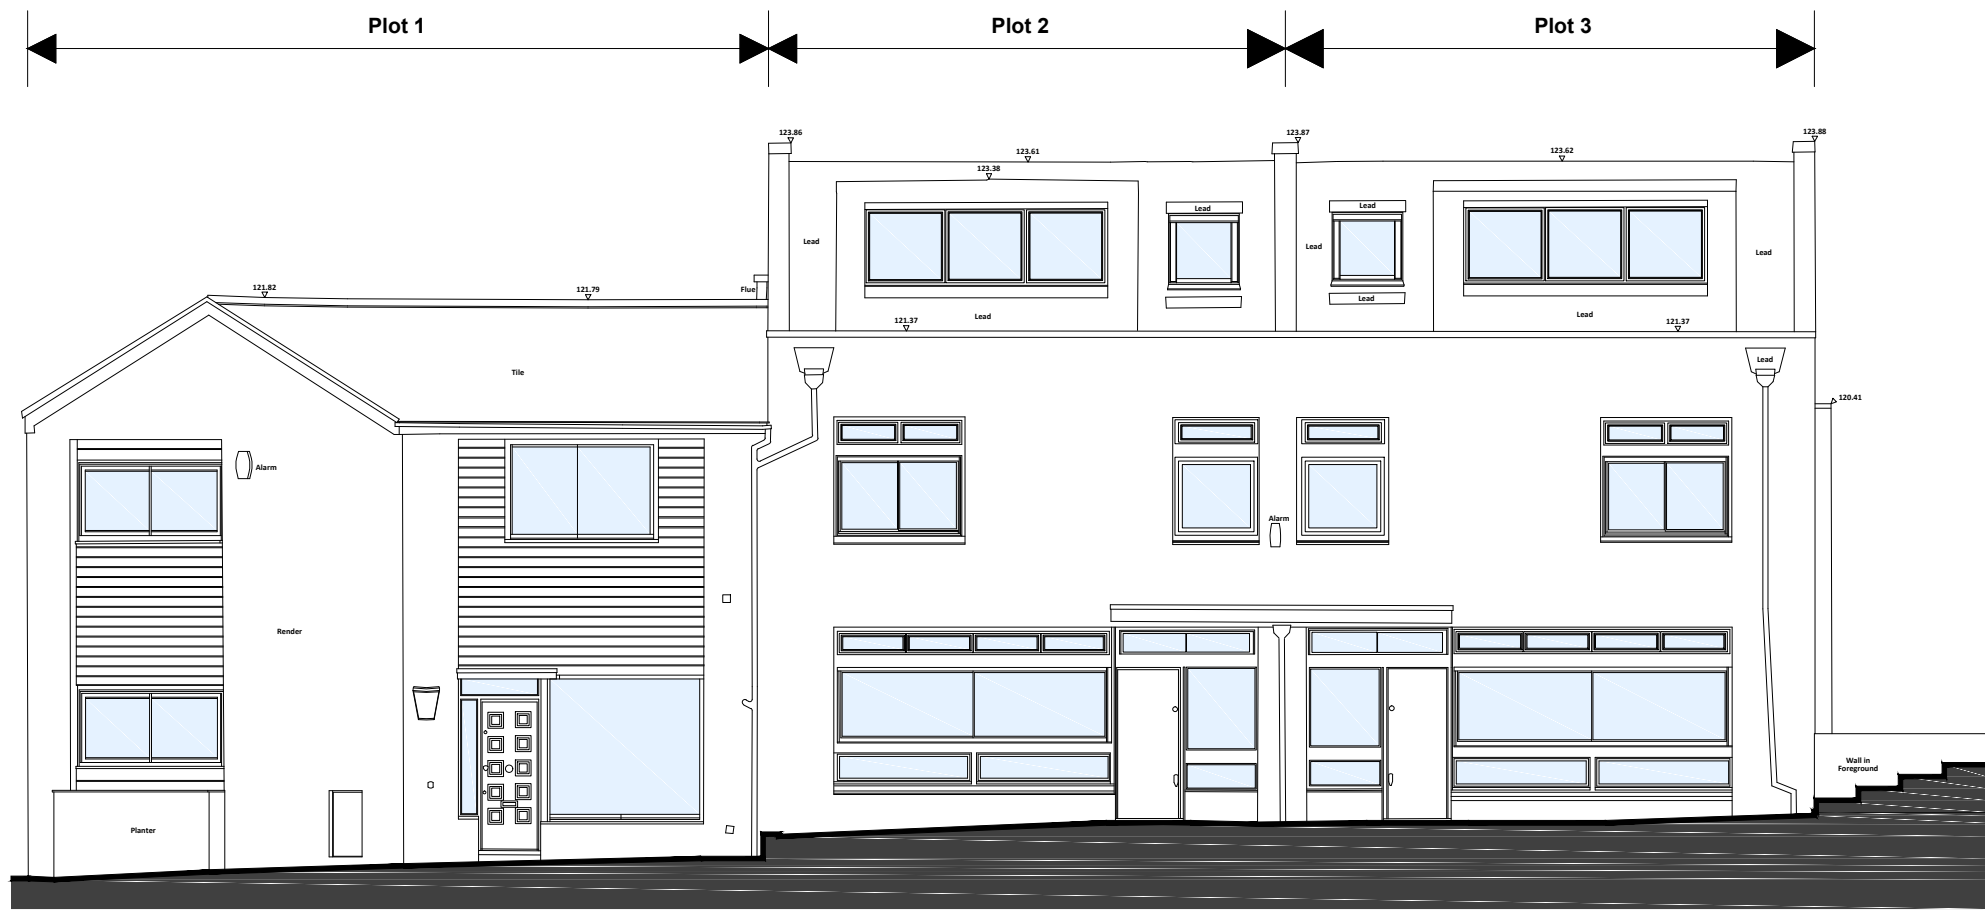


EXISTING EAST ELEVATION
Scale 1/100





EXISTING SOUTH ELEVATION
Scale 1/100

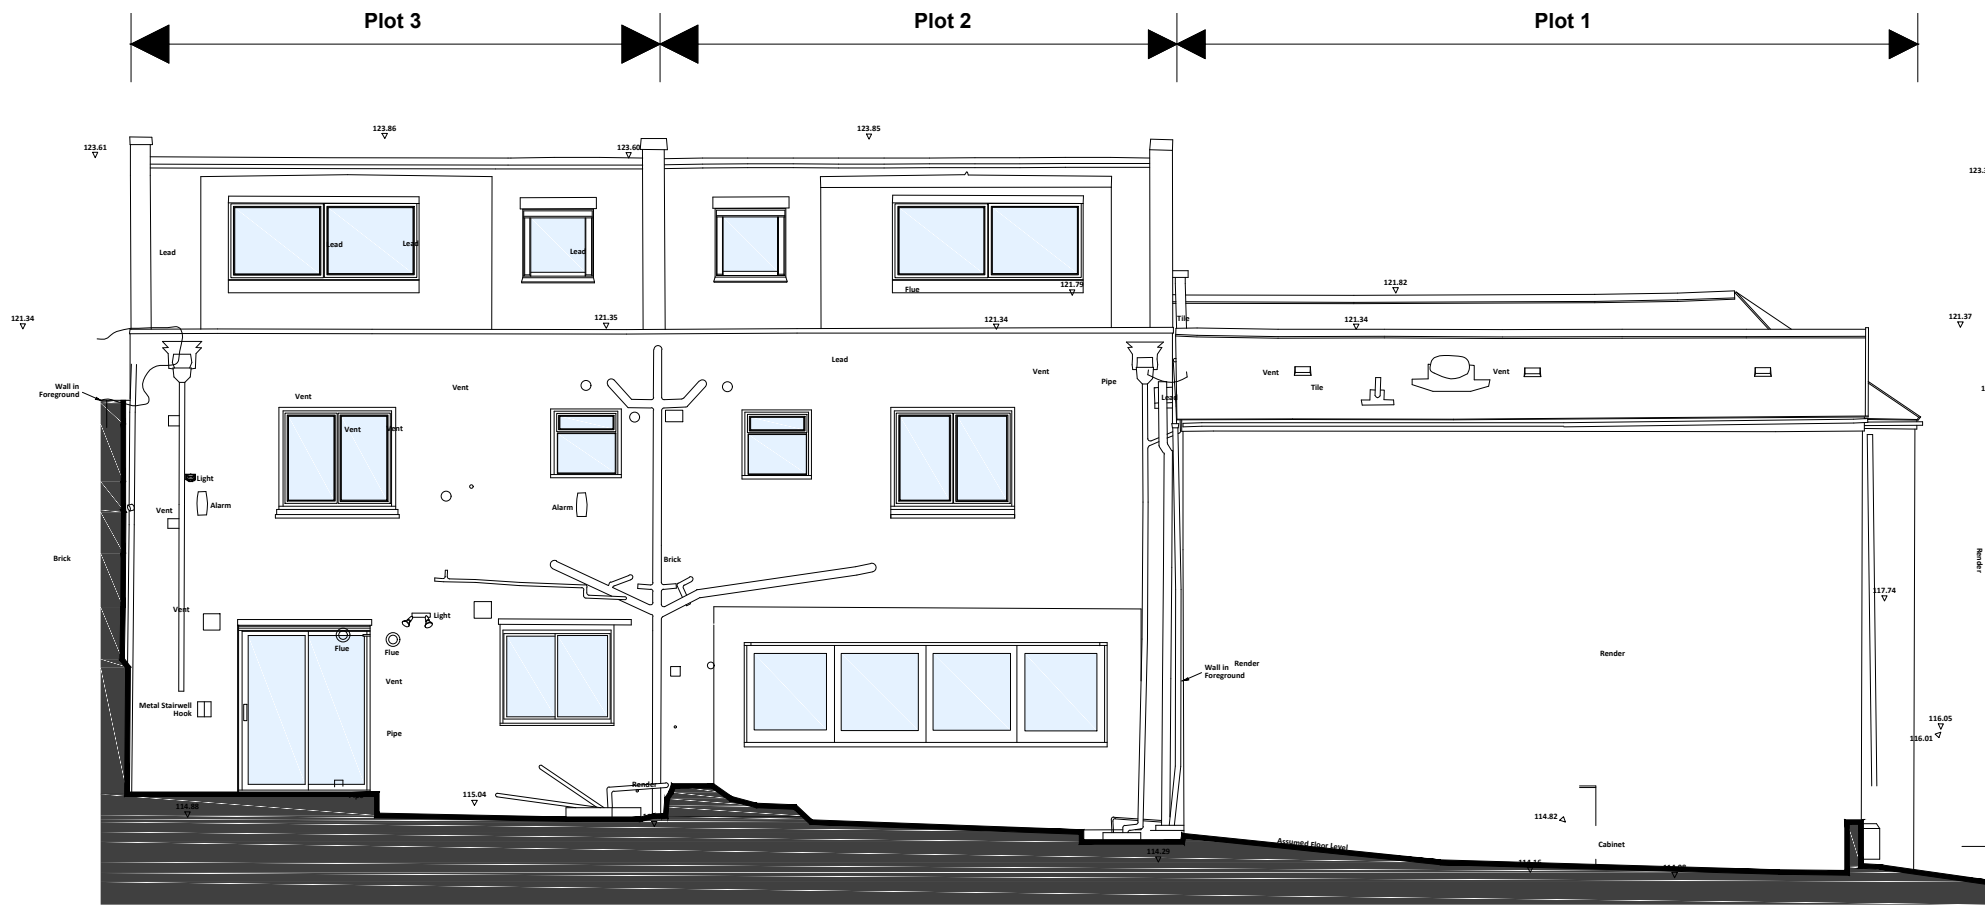

EXISTING WEST ELEVATION
Scale 1/100

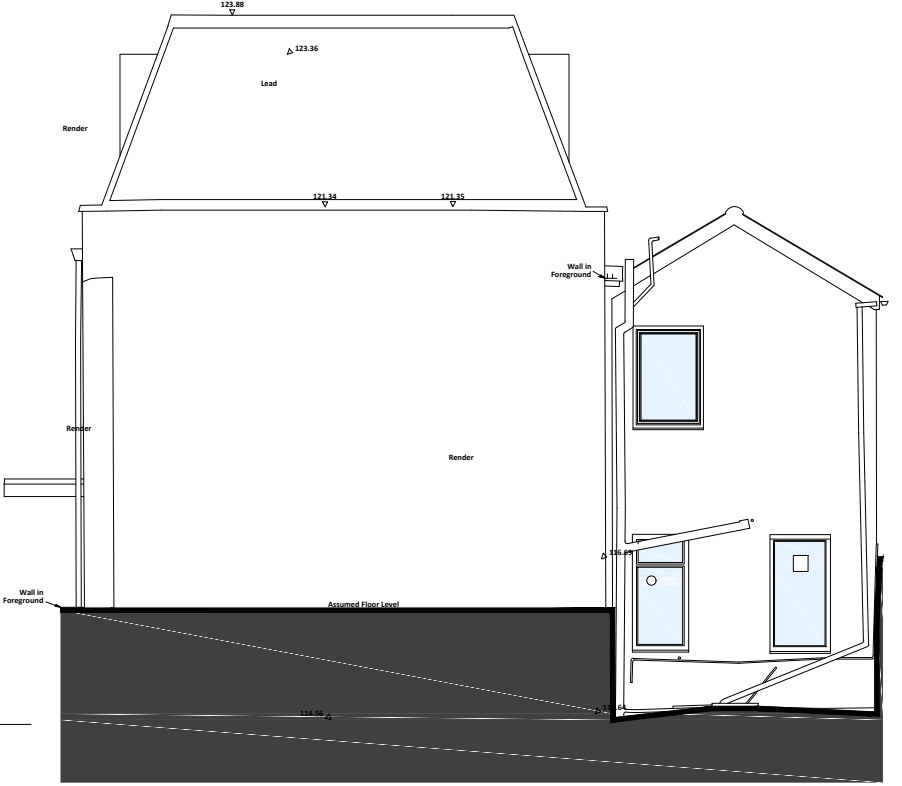

EXISTING NORTH ELEVATION
Scale 1/100

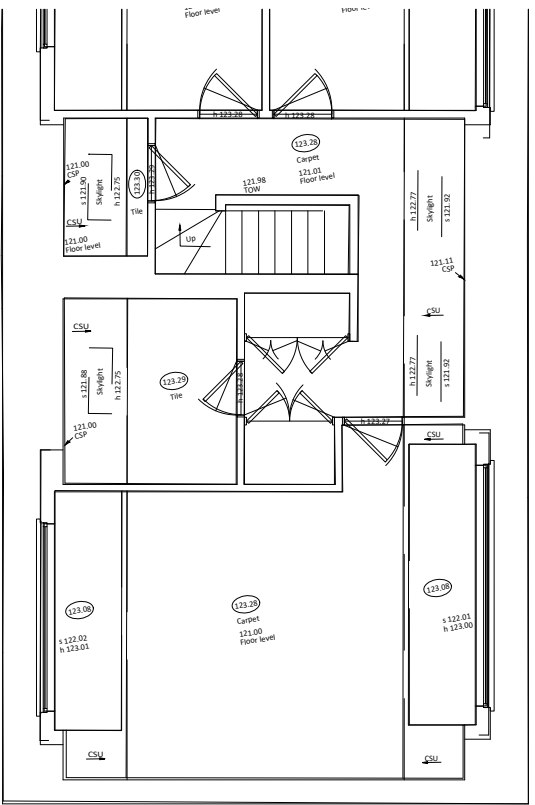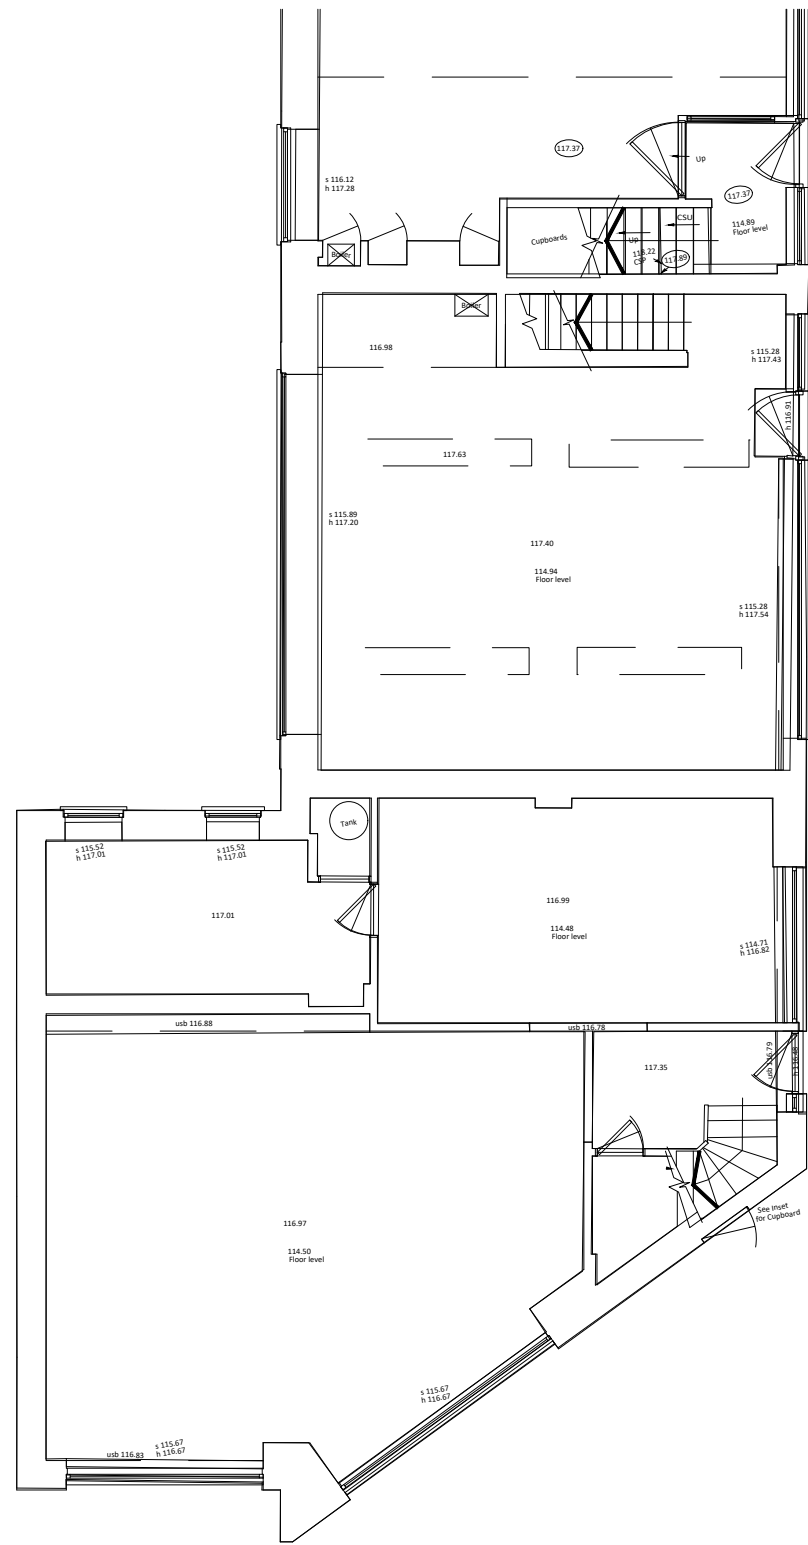

1:100 0 1 2 3 4 5m

do not scale from this drawing
use dimensions only, all discrepancies to
be reported to the architect
copyright reserved.
This drawing may only be used for the
client and location specified, it may not
be copied or disclosed to any third party
without prior written permission from
rickett architects ltd.



rickett architects
168 parade
leamington spa
cv32 4ae

dwa no	dim	2002	S3	002
client	Messrs Dimant			
project	No1			
	Oak Park Mews			
	Hamstead			
title	existing floor plans and elevations			
date	03.21	scale	1:100	
drawn	dr	check		
size	A1			

www.rickettarchitects.com +44 (0)1926 291010 studio@rickett.co.uk

