




Internal Room Elevation  
Scale: 1:10

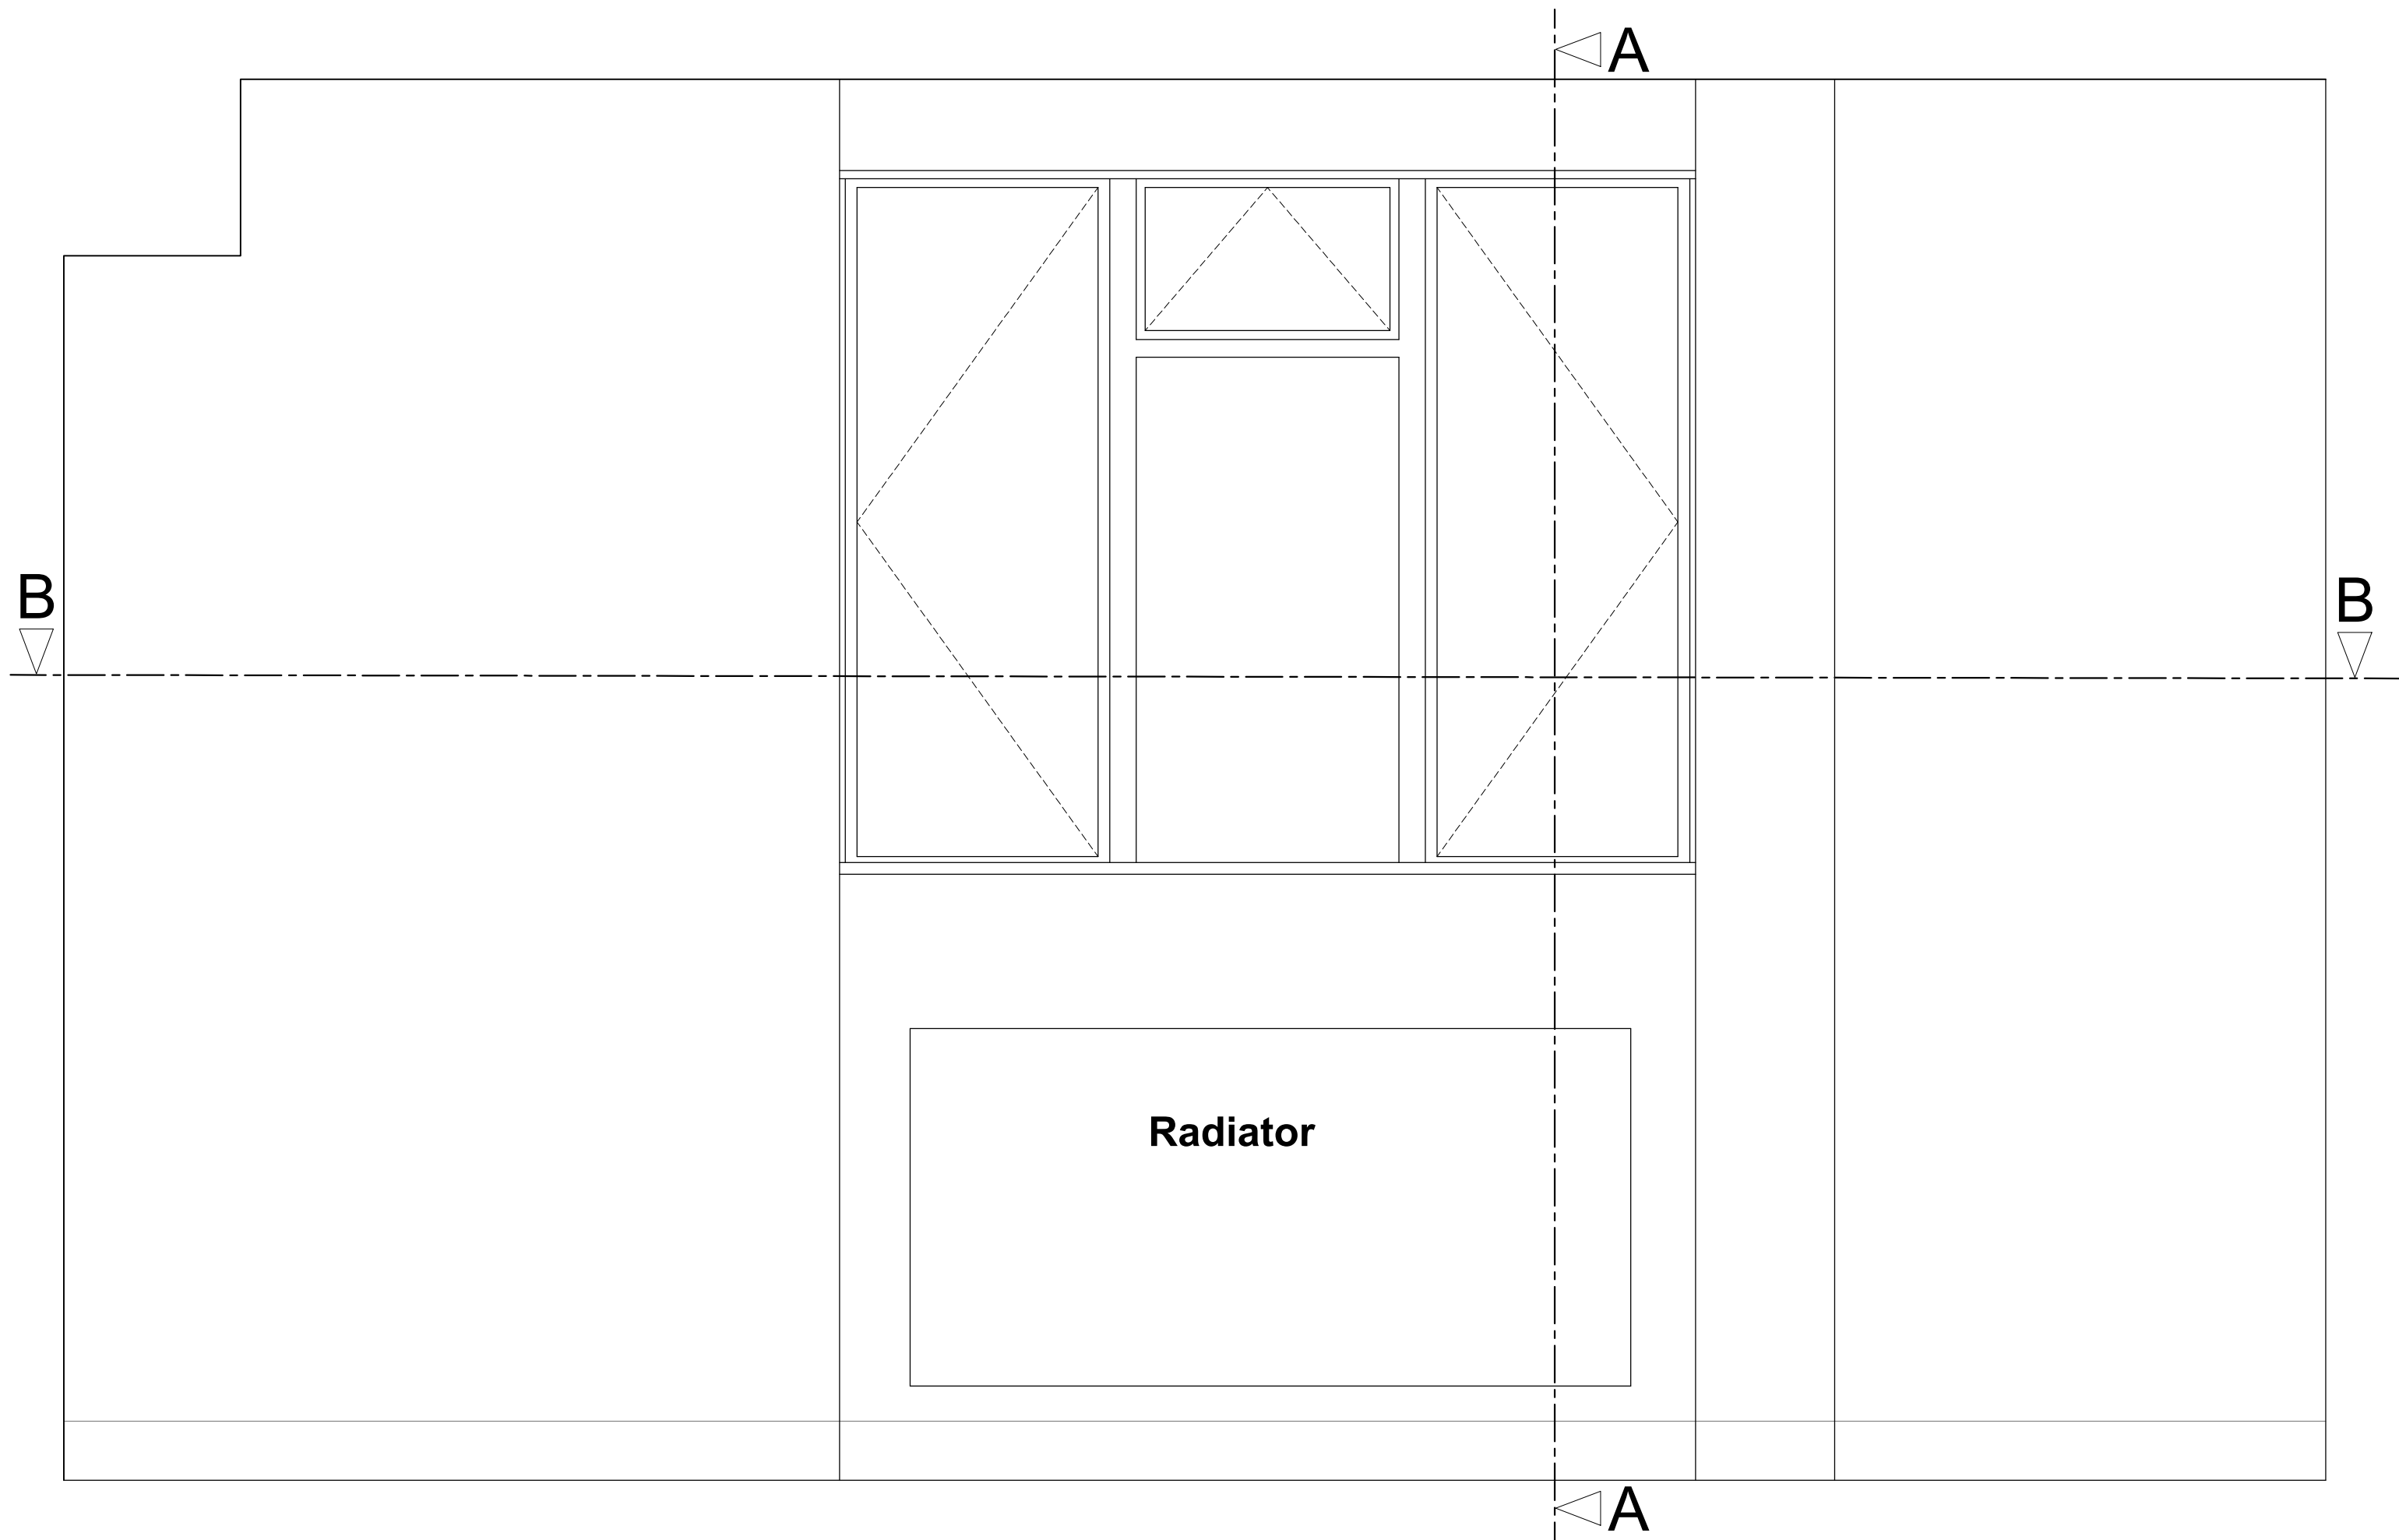

Section A-A through External Wall  
Scale: 1:10

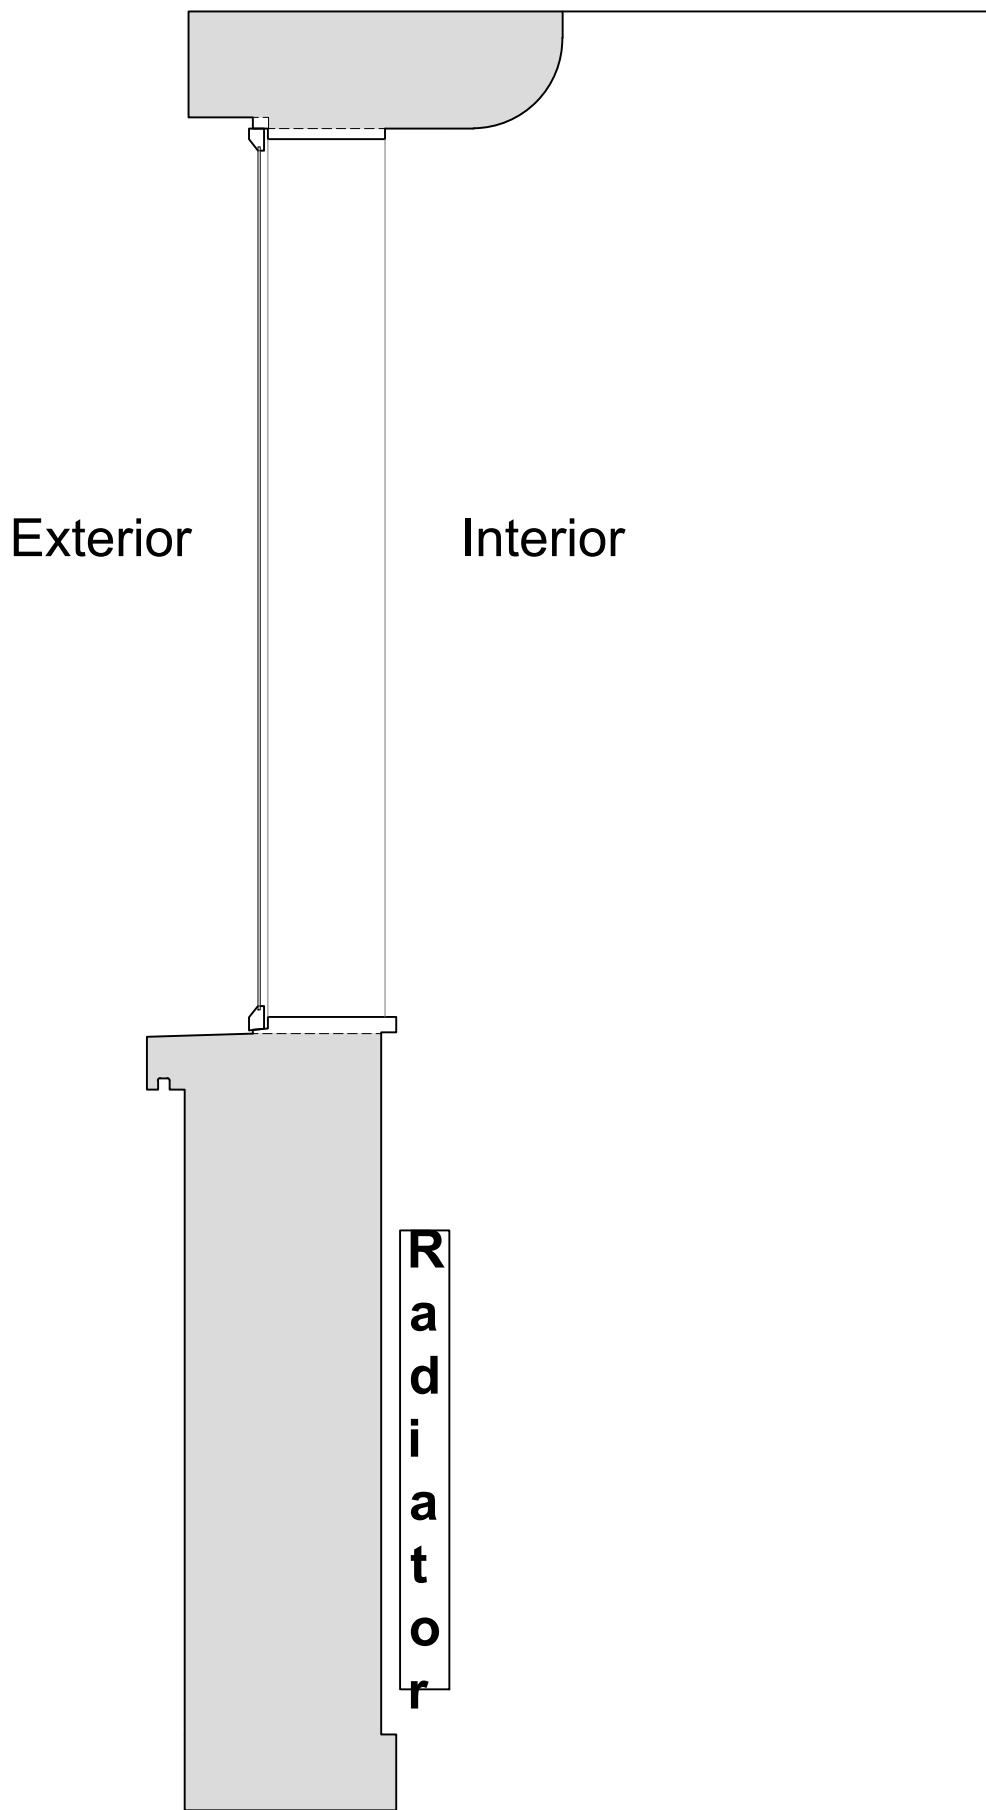

Plan Section B-B  
Scale: 1:10

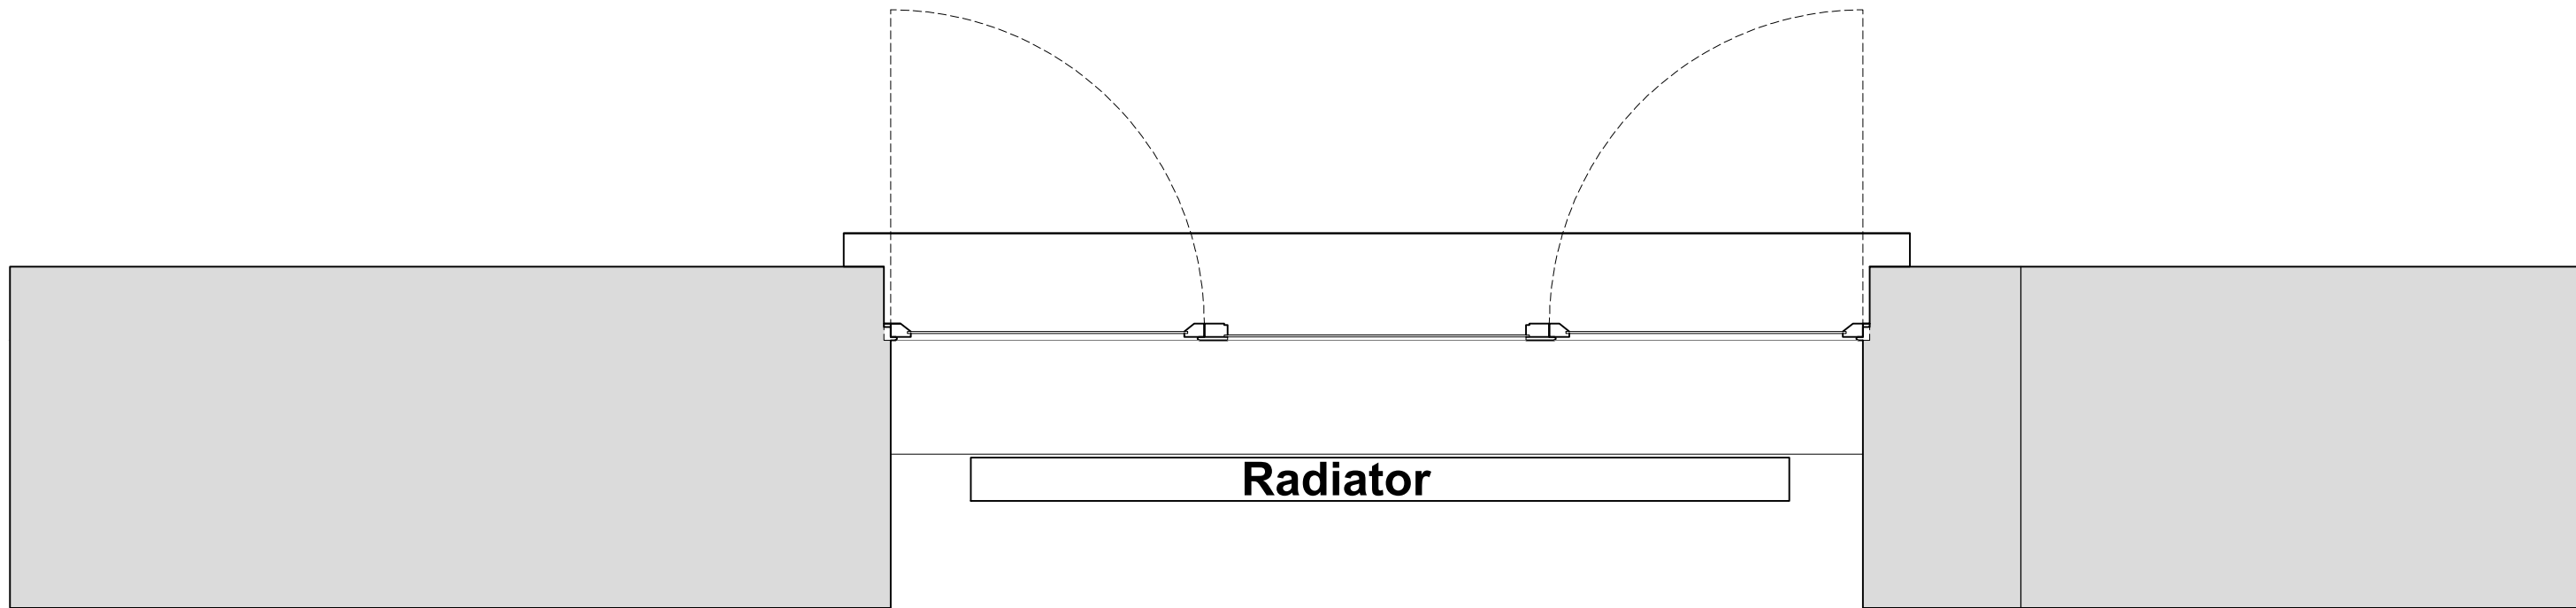

Revision	Date	Amendment
1.0	01-03-2021	Issued for listed building consent application
2.0	14-04-2021	Issued for listed building consent application

Do not reproduce this drawing without written permission  
All dimensions are in millimetres unless stated otherwise

Drawing Not For Construction

HS2


High Speed (HS2) Limited  
1st-3rd Floor  
The Podium  
1 Eversholt Street  
London NW1 2DN

COSTAIN SKANSKA


Costain Skanska Joint Venture  
9th Floor  
The Tower  
1 Eversholt Street  
London NW1 2DN

Site Address: 14A Mornington Crescent, London NW1			
Drawing Title: Basement - Room: EXISTING Window Joinery Details - Sheet 1 of 3			
Surveyed by: AP & PB	Drawn by: AP	Checked by: OB	Presentation Scale: as shown @ A1
Date: 27-02-2021	Drawing No: WPI P066B NI - 14A MC-EX-BS-J-01	Revision: 2.0	


Internal Room Elevation with Secondary Glazing Installed  
Scale: 1:10

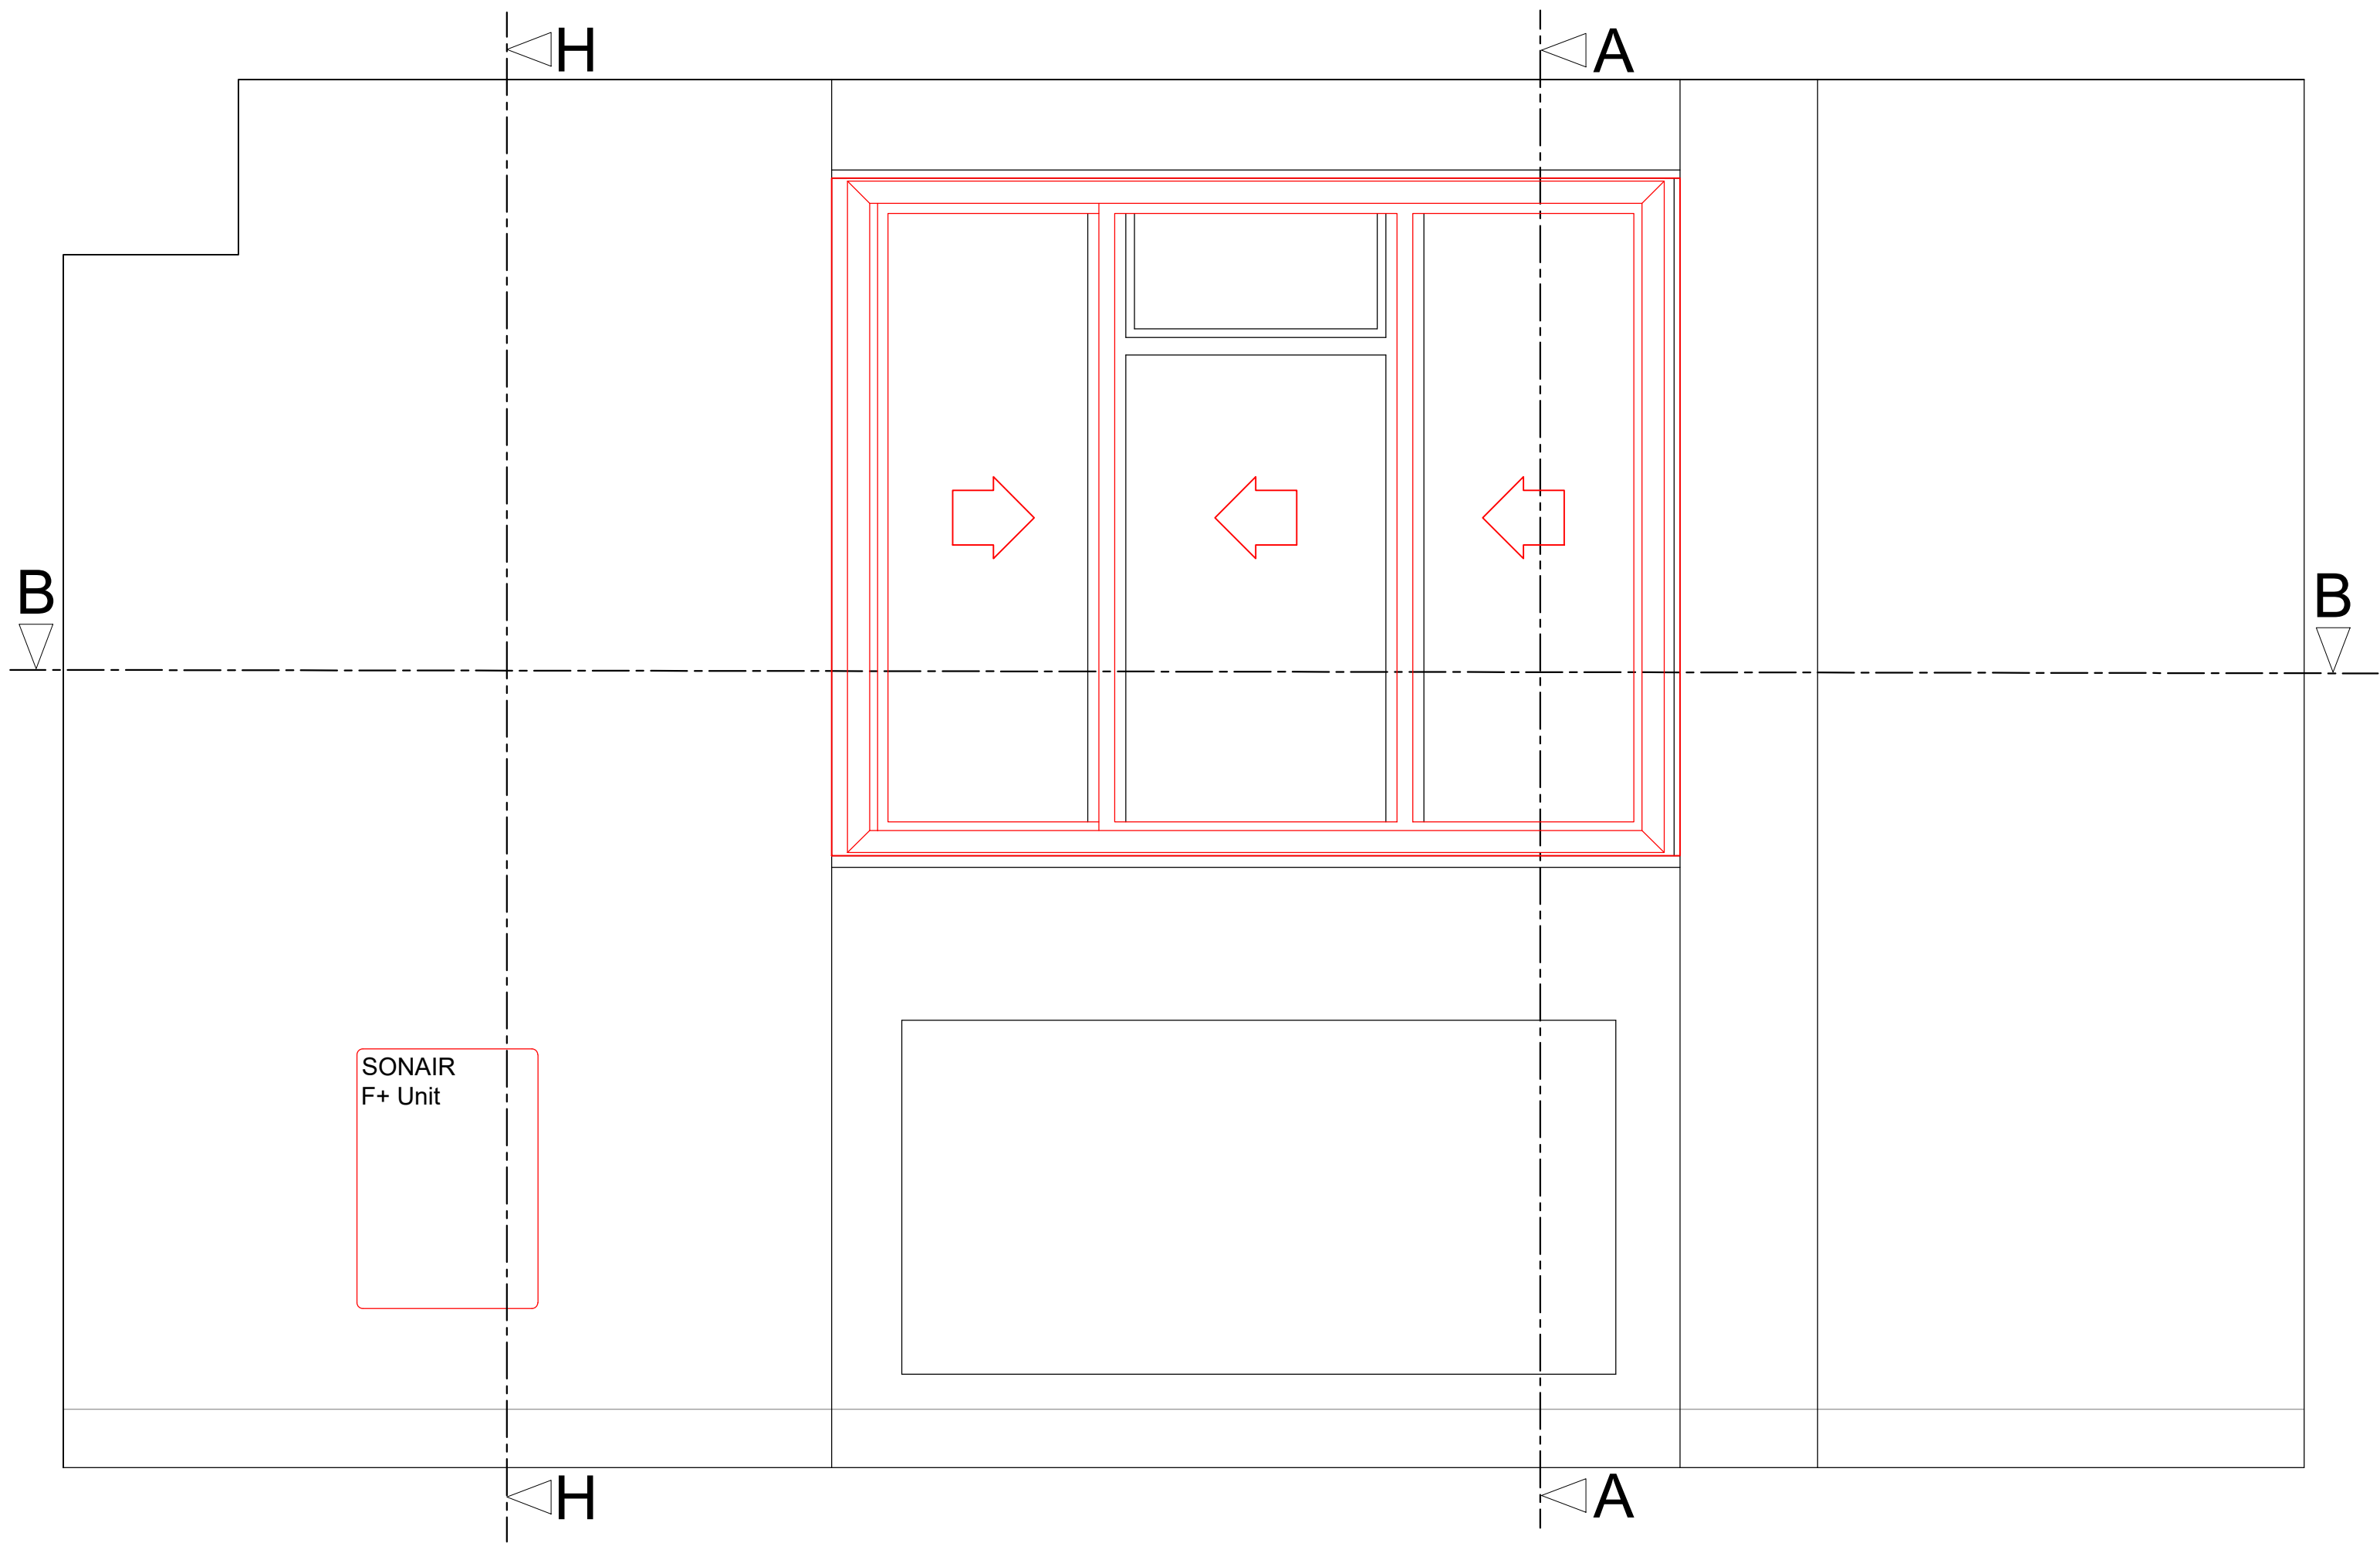


Section A-A through External Wall  
with Secondary Glazing Installed  
Scale: 1:10

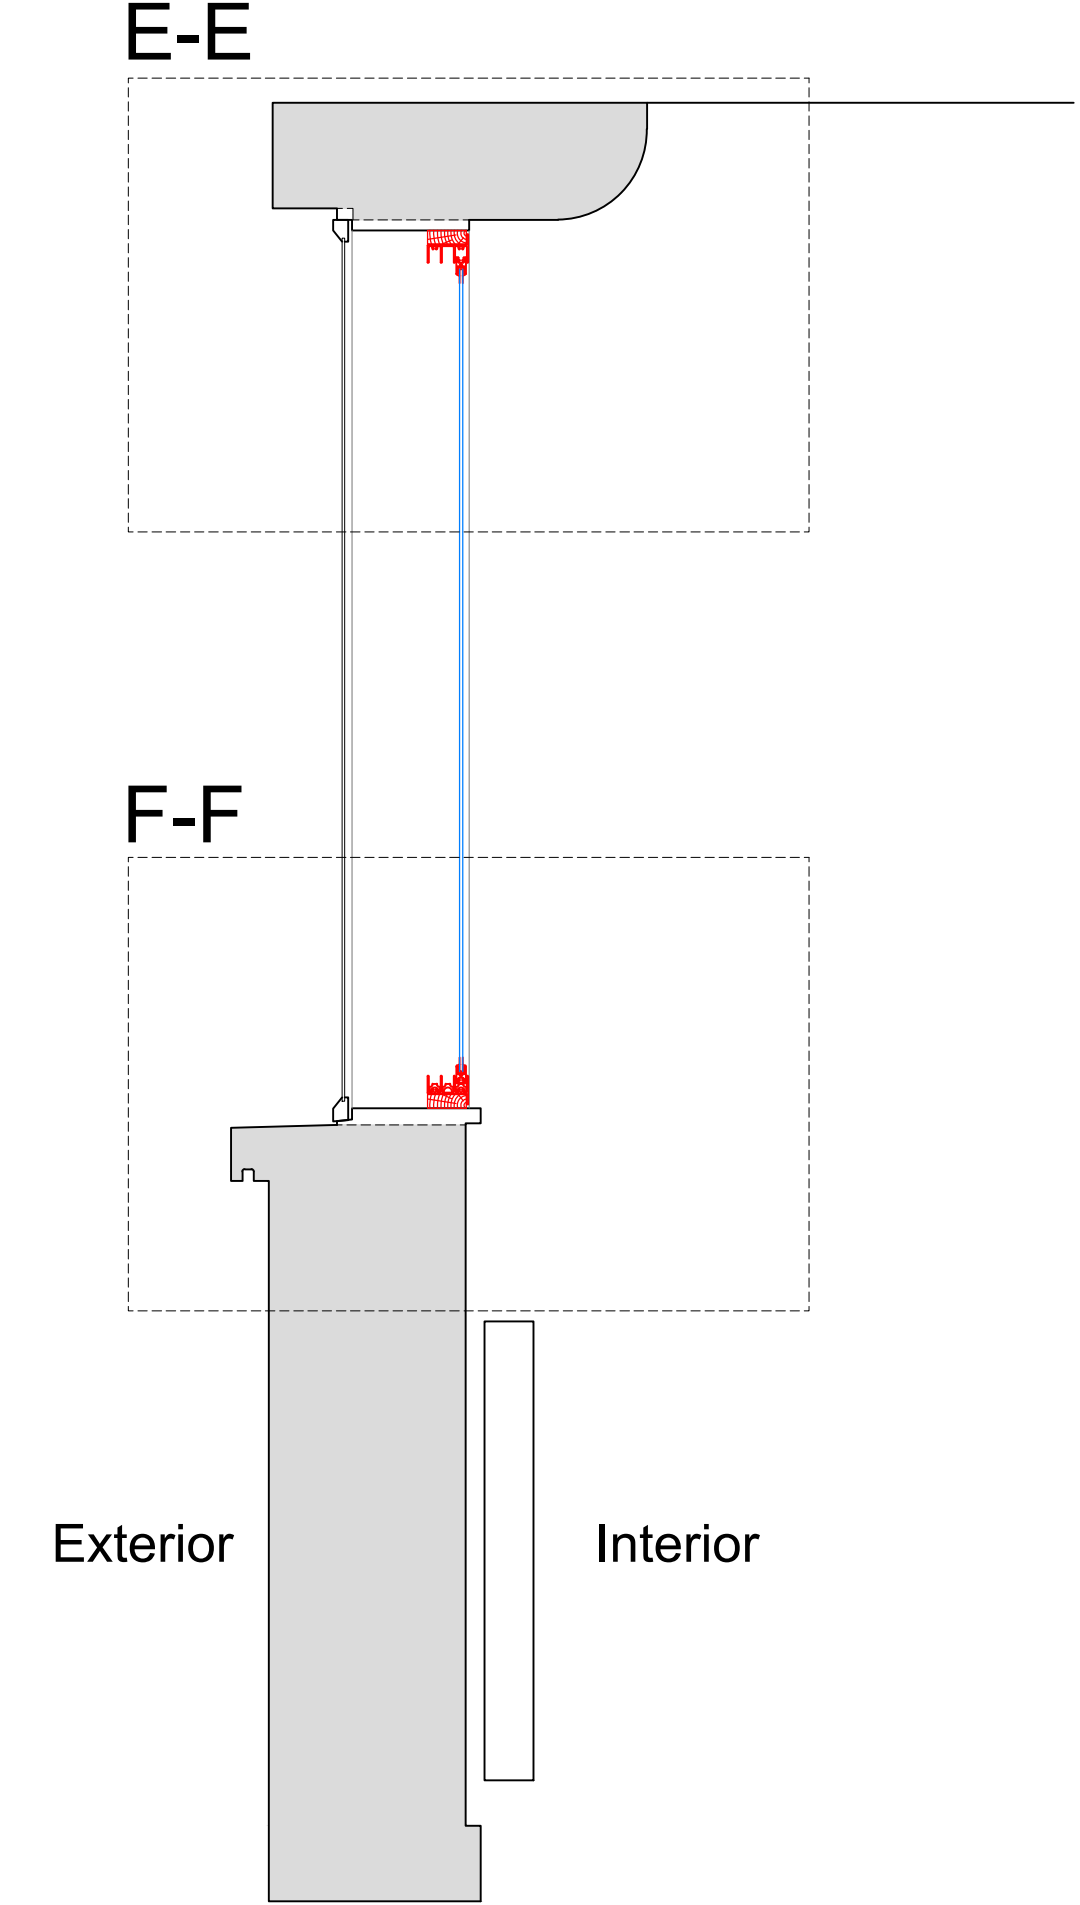


Section H-H through External Wall  
with Mechanical Ventilation Installed  
Scale: 1:10

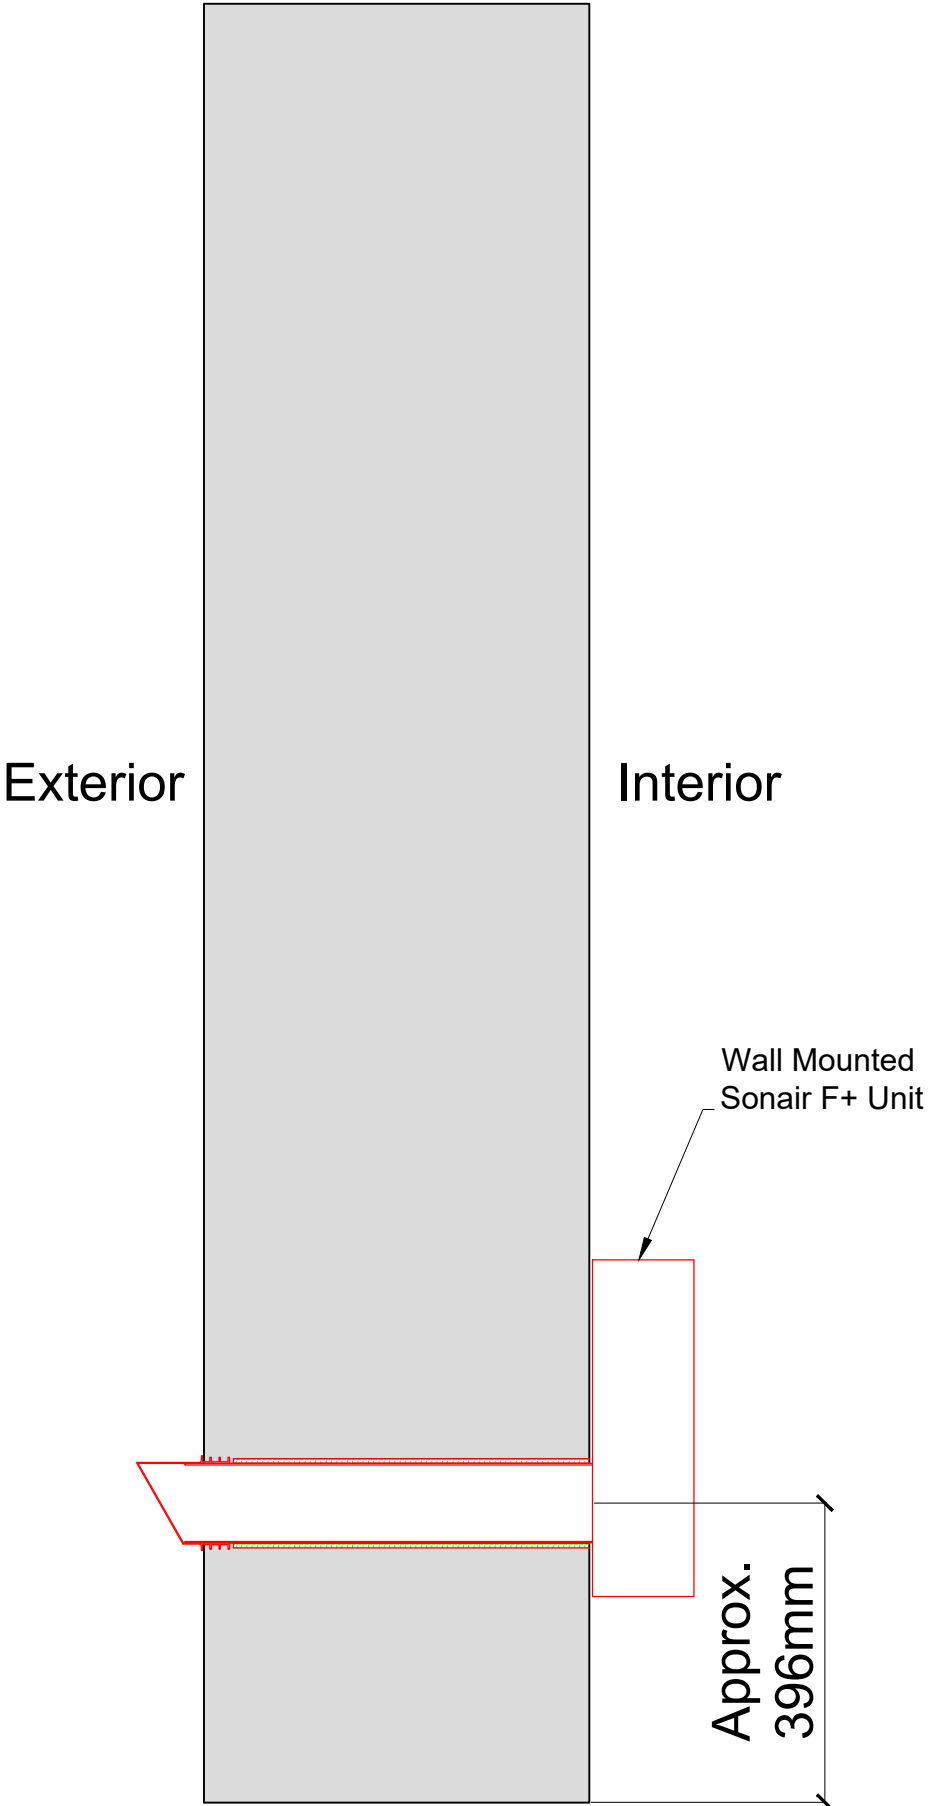

Plan Section B-B with Secondary Glazing Installed  
Scale: 1:10

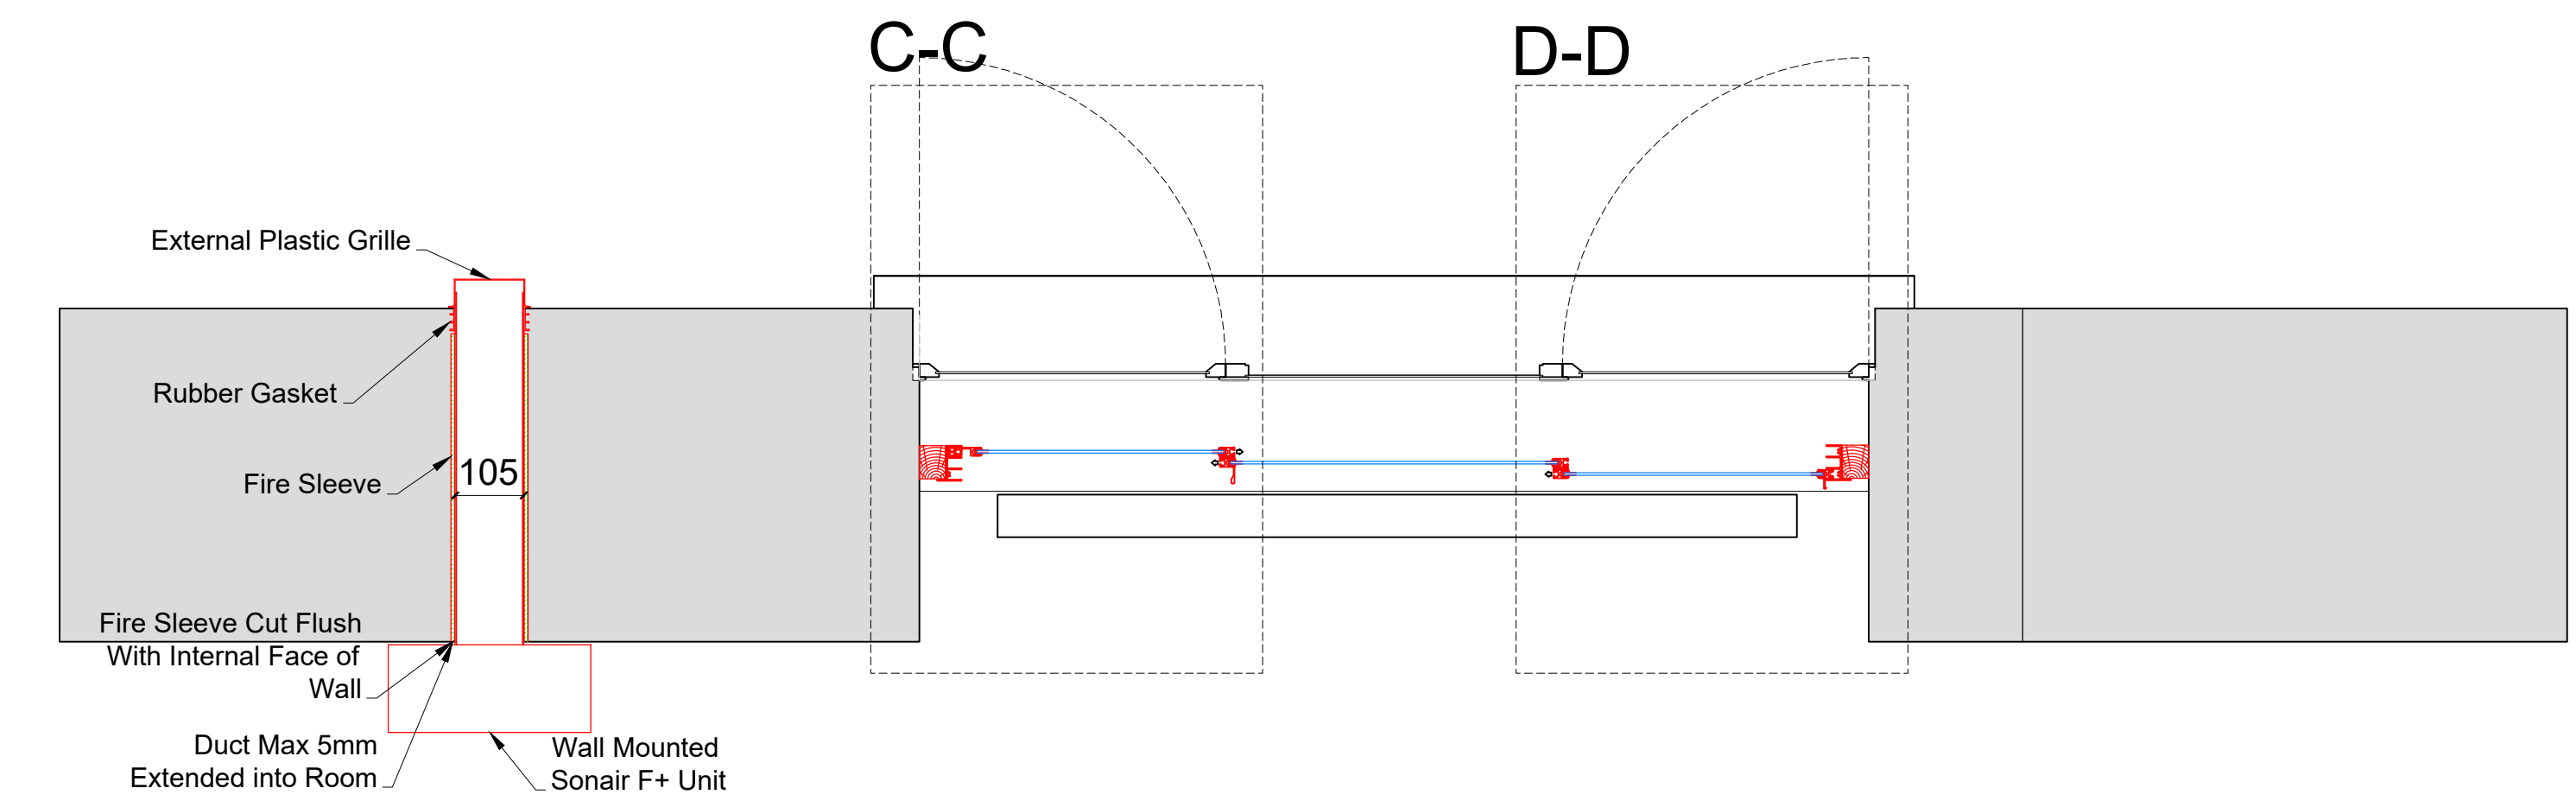

Detail of Sonair Unit  
Scale: 1:5

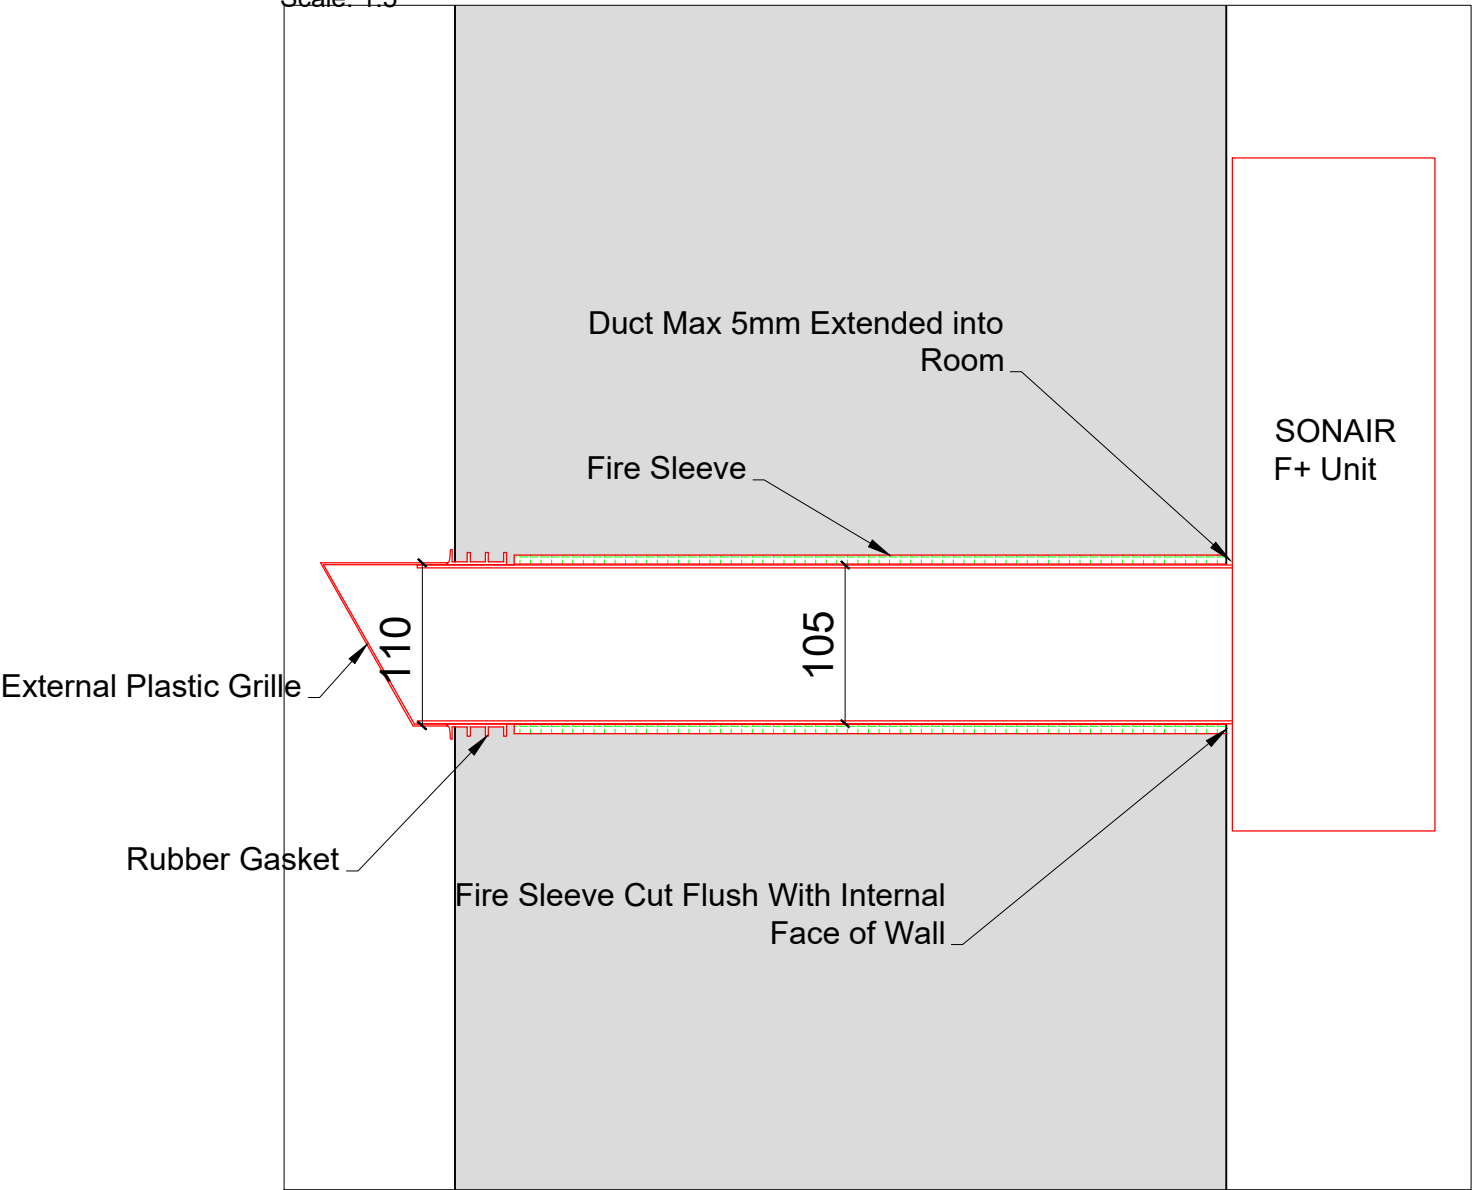

SECONDARY GLAZING SHOWN IN RED FOR VISUAL CLARITY ONLY

Revision	Date	Amendment
1.0	01-03-2021	Issued for listed building consent application
2.0	14-04-2021	Issued for listed building consent application

Do not reproduce this drawing without written permission  
All dimensions are in millimetres unless stated otherwise

Drawing Not For Construction

HS2


High Speed (HS2) Limited  
1st-3rd Floor  
The Podium  
1 Eversholt Street  
London NW1 2DN

COSTAIN SKANSKA


Costain Skanska Joint Venture  
9th Floor  
The Tower  
1 Eversholt Street  
London NW1 2DN

Site Address: 14A Morningson Crescent, London NW1		
Drawing Title: Basement - Bedroom: PROPOSED Secondary Glazing Details - Sheet 2 of 3		
Surveyed by: AP & PB	Drawn by: AP	Checked by: OB
Presentation Scale: as shown @ A1		Revision: 2.0


Section C-C  
Scale: 1:5 on A1

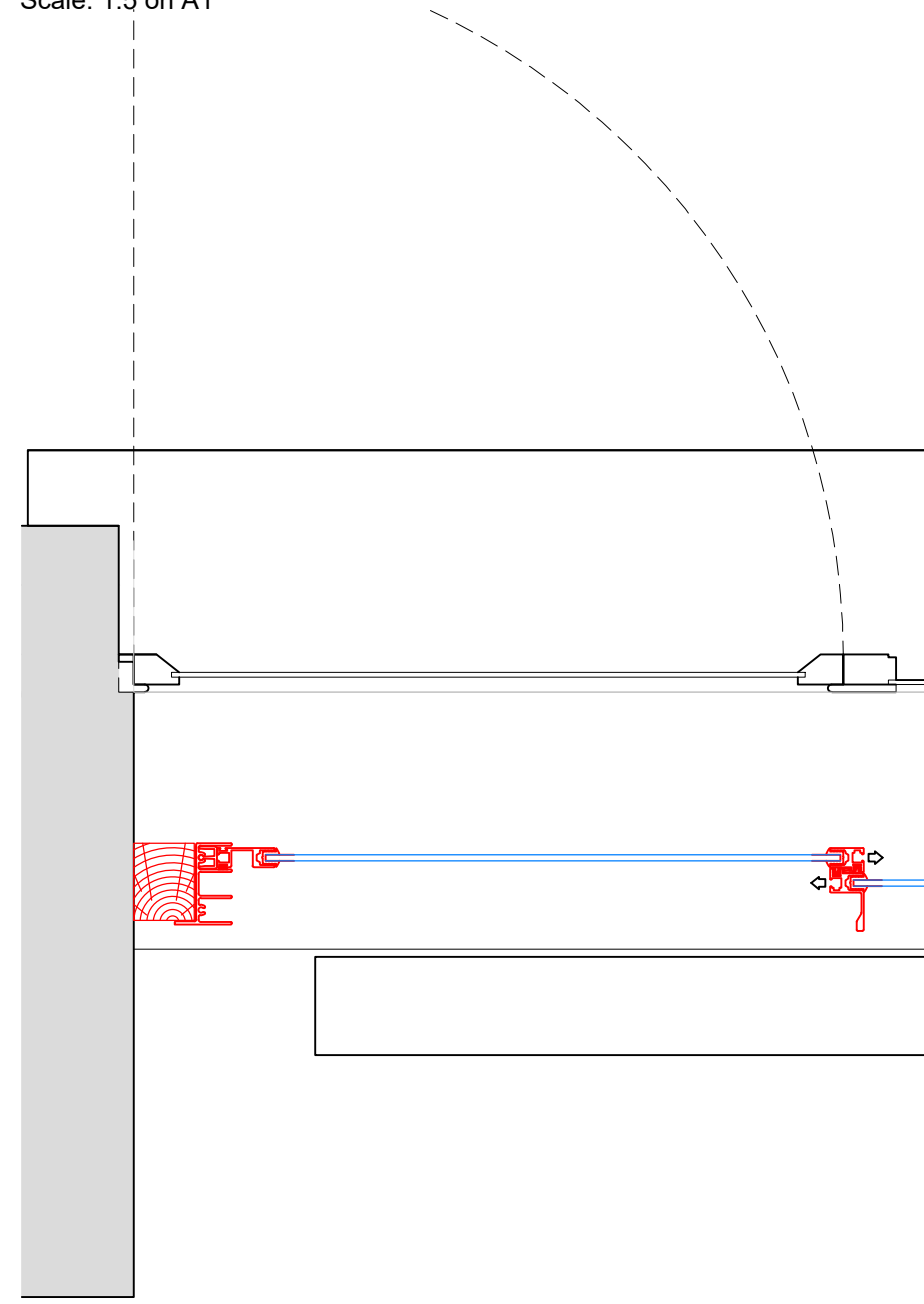


Section D-D  
Scale: 1:5 on A1

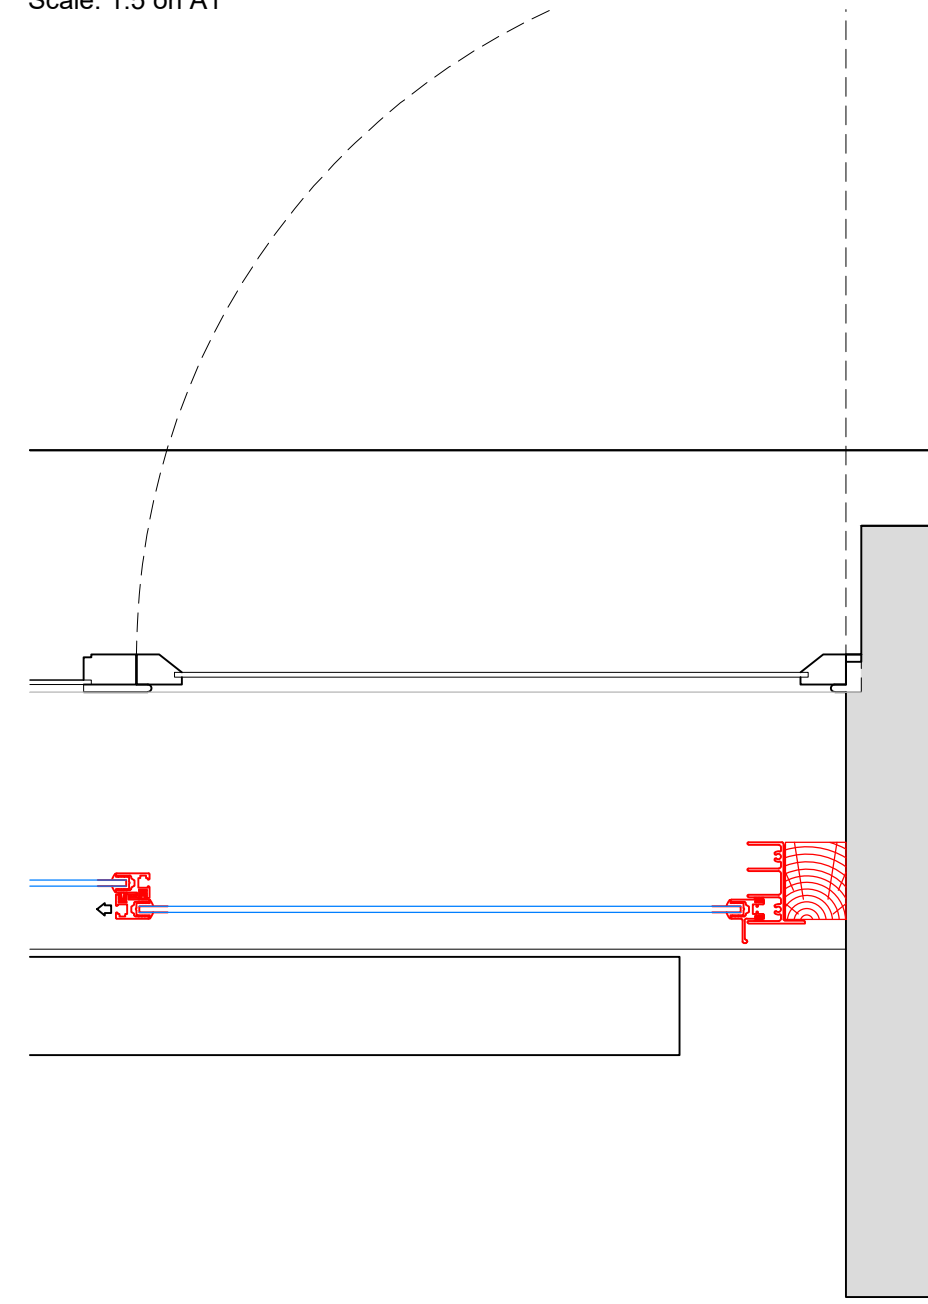

Section E-E  
Scale: 1:5 on A1

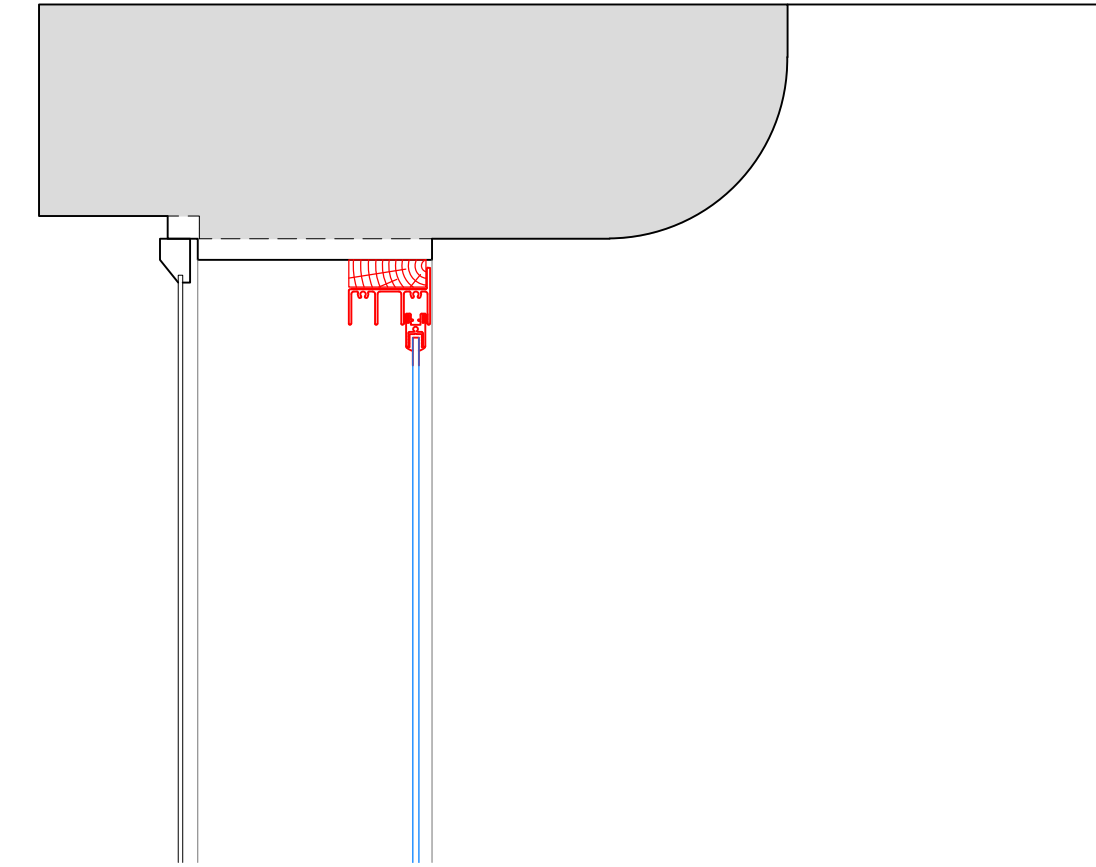

Section F-F  
Scale: 1:5 on A1

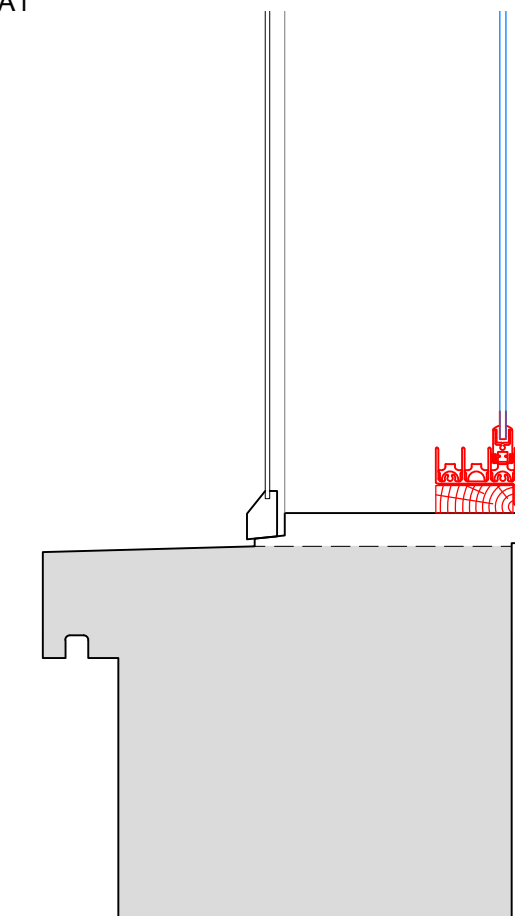

SECONDARY GLAZING SHOWN IN RED FOR VISUAL CLARITY ONLY

Revision	Date	Amendment
1.0	01-03-2021	Issued for listed building consent application
2.0	14-04-2021	Issued for listed building consent application

Do not reproduce this drawing without written permission  
All dimensions are in millimetres unless stated otherwise

Drawing Not For Construction

**HS2**

High Speed (HS2) Limited  
1st-3rd Floor  
The Podium  
1 Eversholt Street  
London NW1 2DN

**COSTAIN SKANSKA**

Costain Skanska Joint Venture  
9th Floor  
The Tower  
1 Eversholt Street  
London NW1 2DN

Site Address: 14A Mornington Crescent, London NW1			
Drawing Title: Basement - Bedroom: PROPOSED Secondary Glazing Details - Sheet 3 of 3			
Surveyed by: AP & PB	Drawn by: AP	Checked by: AOBVH	Presentation Scale: 1:5 @ A1
Date: 27-02-2021	Drawing No: WPI P066B NI - 14A MC-PR-BS-J-01.2	Revision: 2.0	