


PROPOSED FRONT DOOR


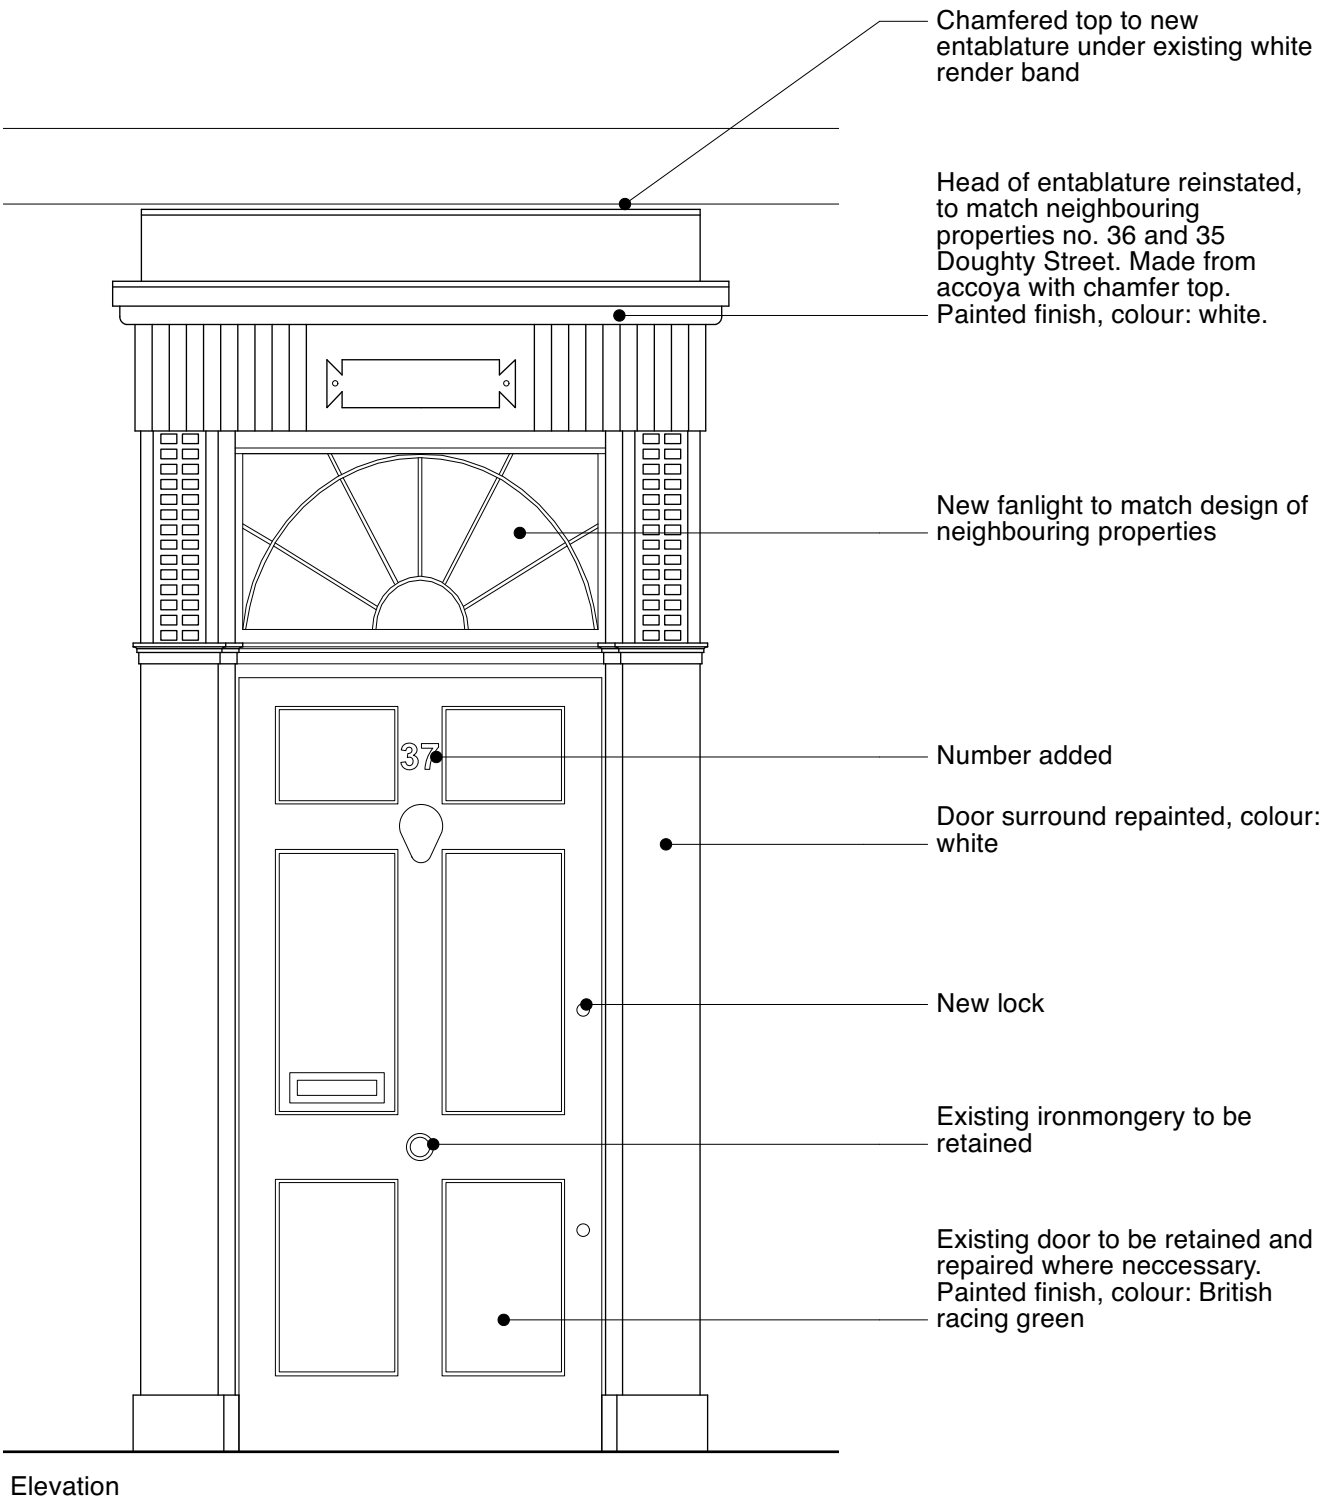


Elevation



1:10 ENTABLATURE & FANLIGHT

New entablature and fanlight to match neighboring properties no. 36 and 35 Doughty Street.

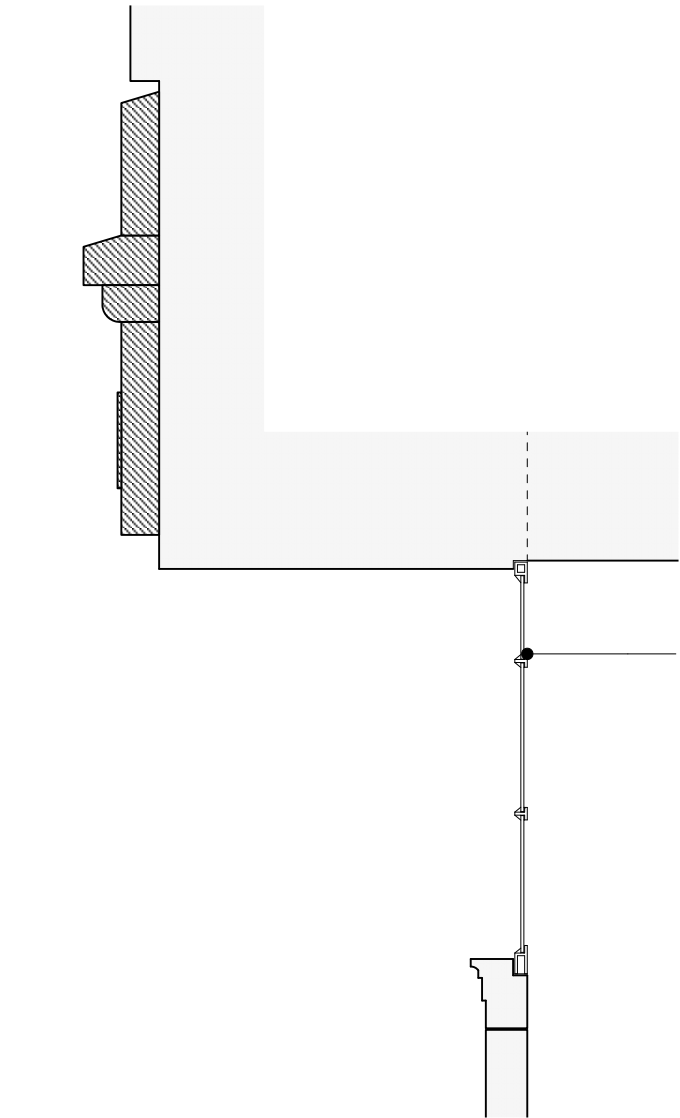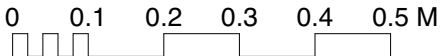

Section Through Entablature and Fanlight



Photograph of 36 Doughty Street

Entablature Plan View

DRAFT



First Floor, 43-45 Park Street
Bristol
BS1 5NL
mail@shuarchitects.uk
0117 248 2688

Project number 2038
Project 37 Doughty Street
London WC1N 2AA

Status
PLANNING
Use figured dimensions only. Only build from drawing marked for 'Construction'.

Drawing Title
Proposed Front Door

Drawn by
MP
Date
Jan 2021

Scale
1:20@A3

Drawing number
121

Revision
P2

Entablature and fanlight details added	26/04/2021	P2
REVISION SUMMARY	DATE	REVISION