

Strategy Drawing: Ventilation




Key


Ceiling service void

Extract Ductwork


Exhaust Ductwork

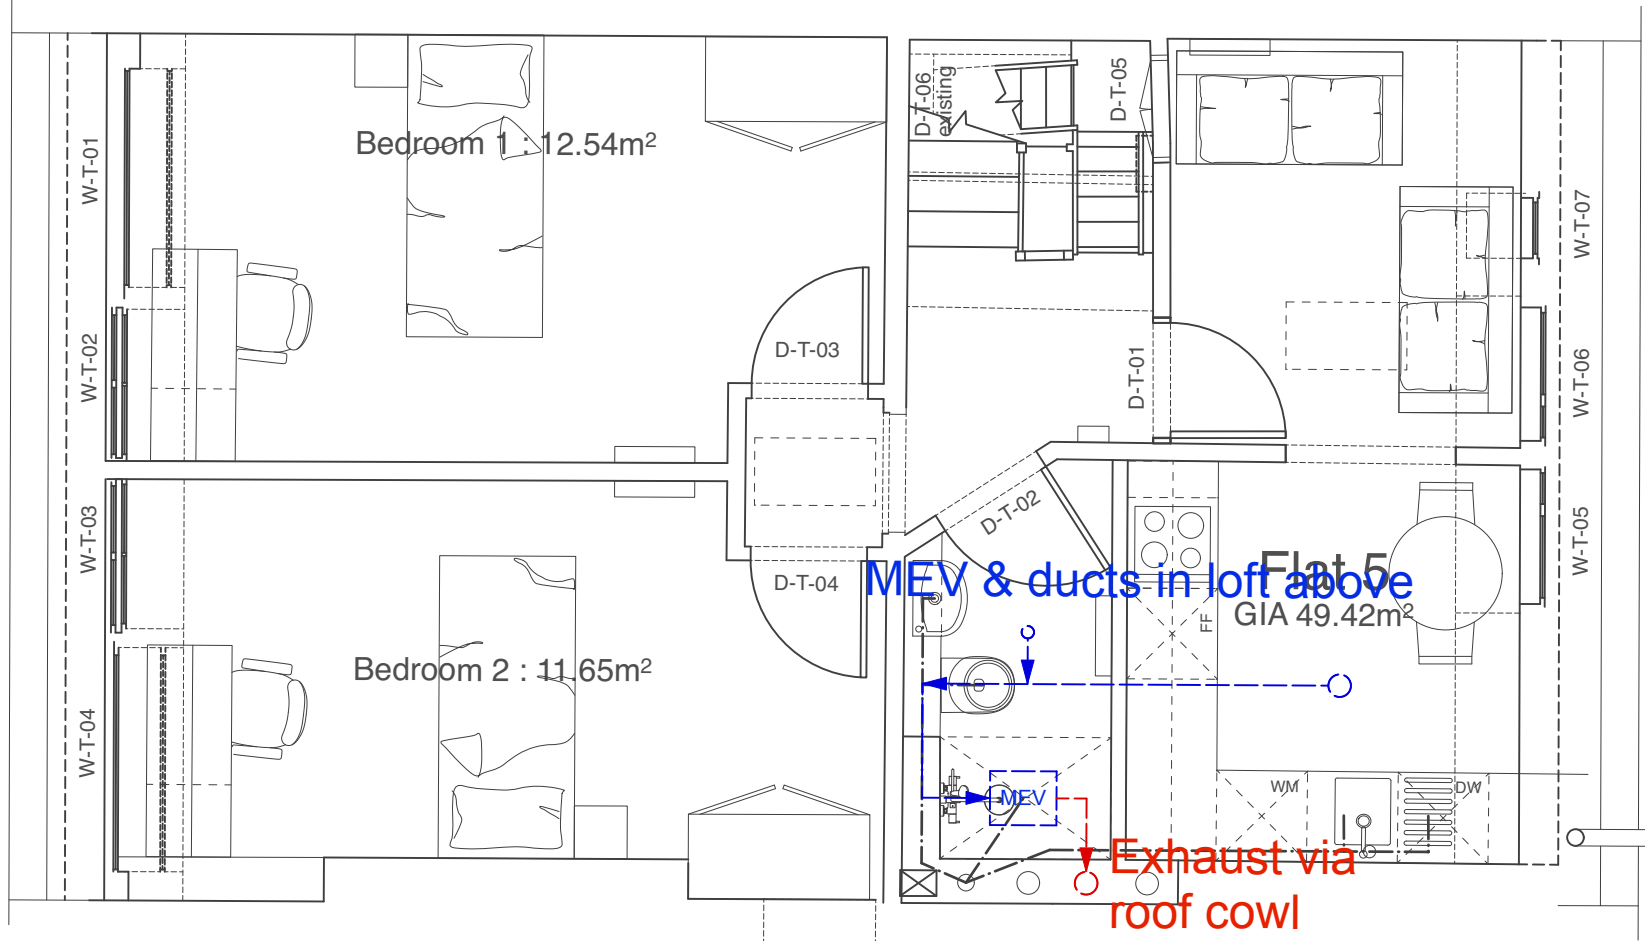


Third Floor

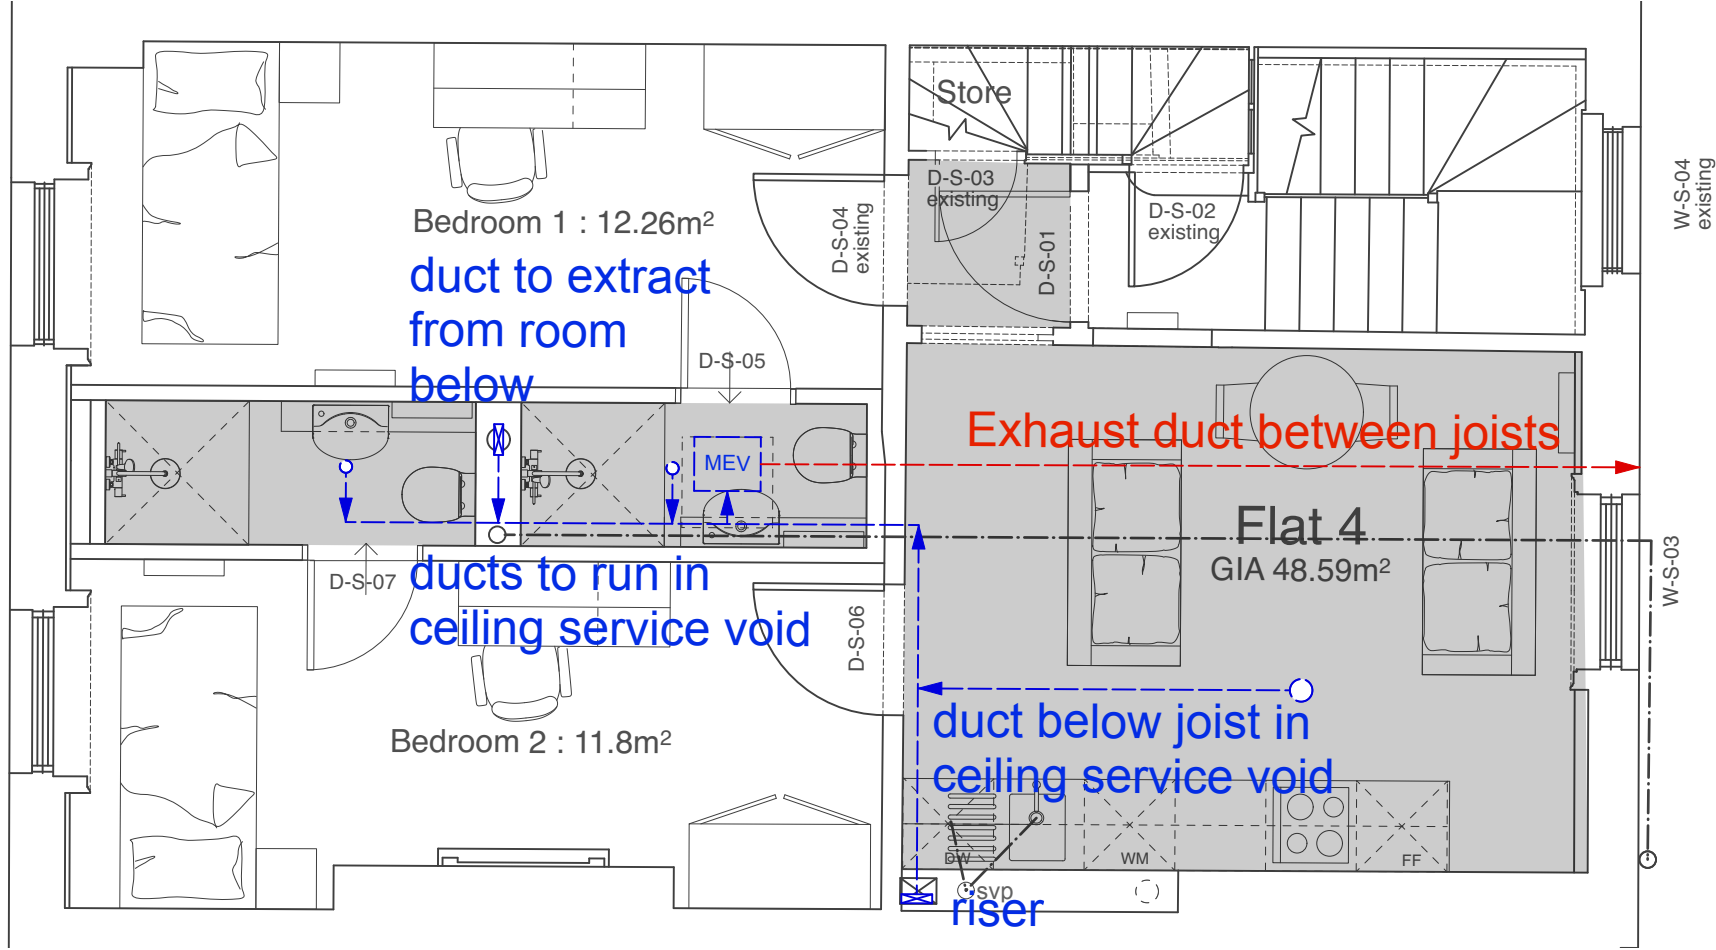


Second Floor

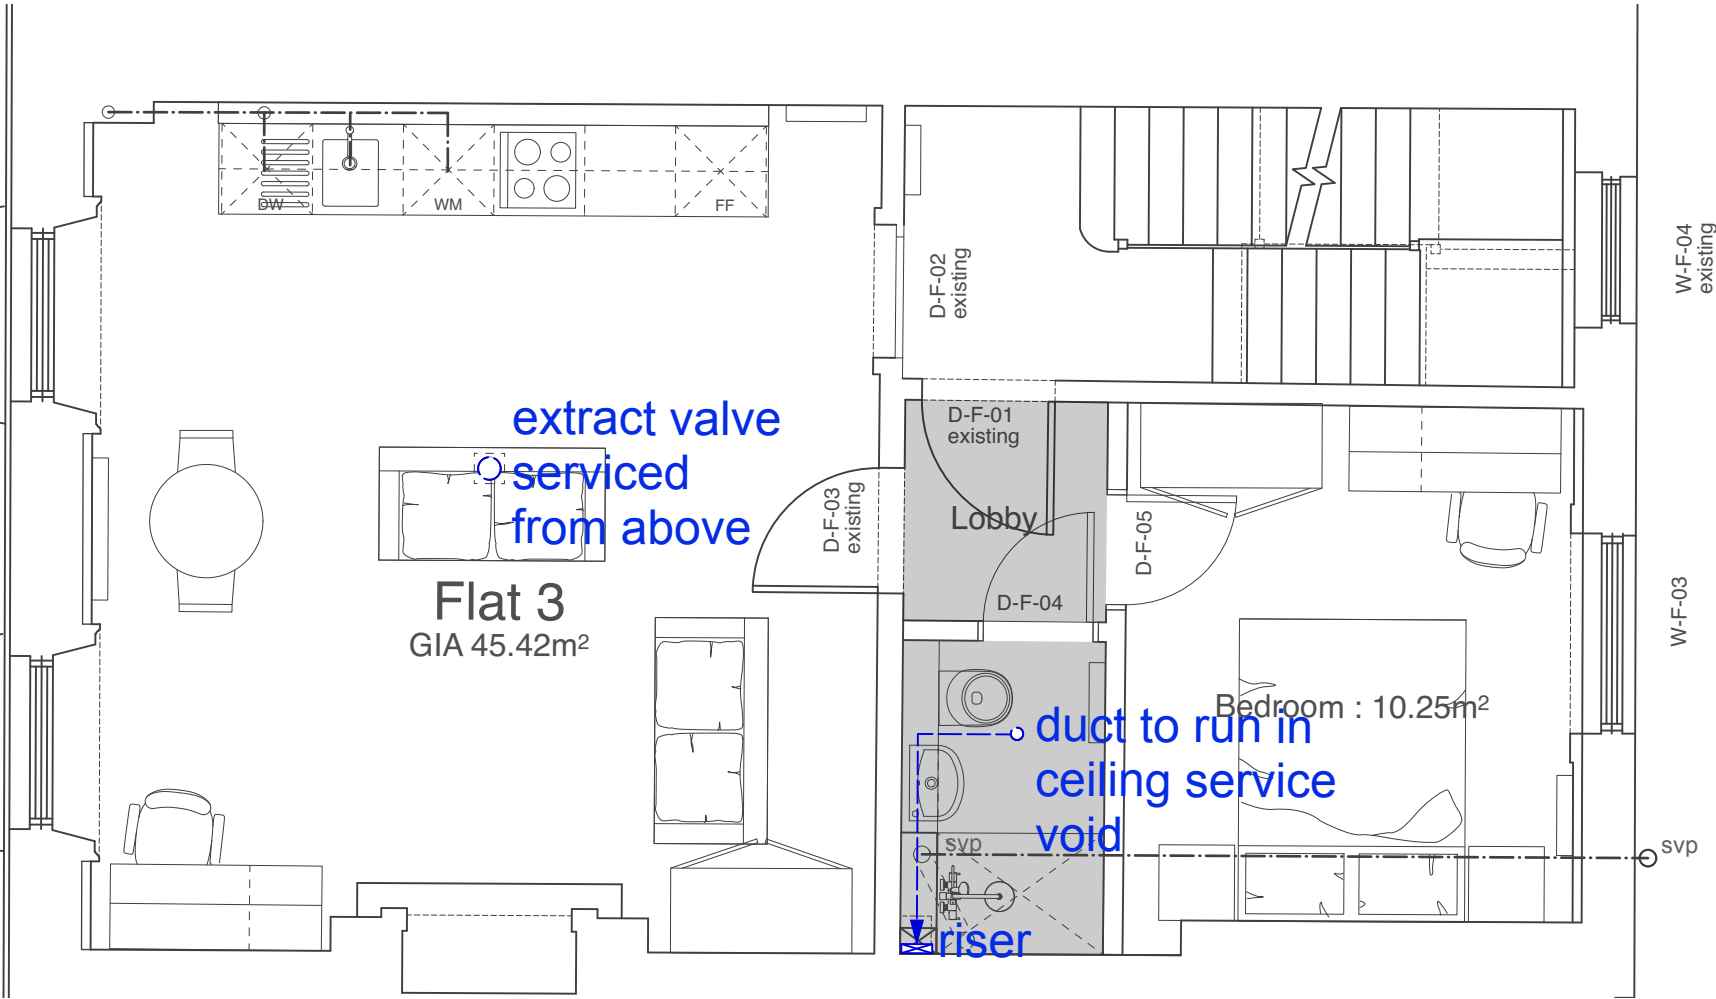

First Floor

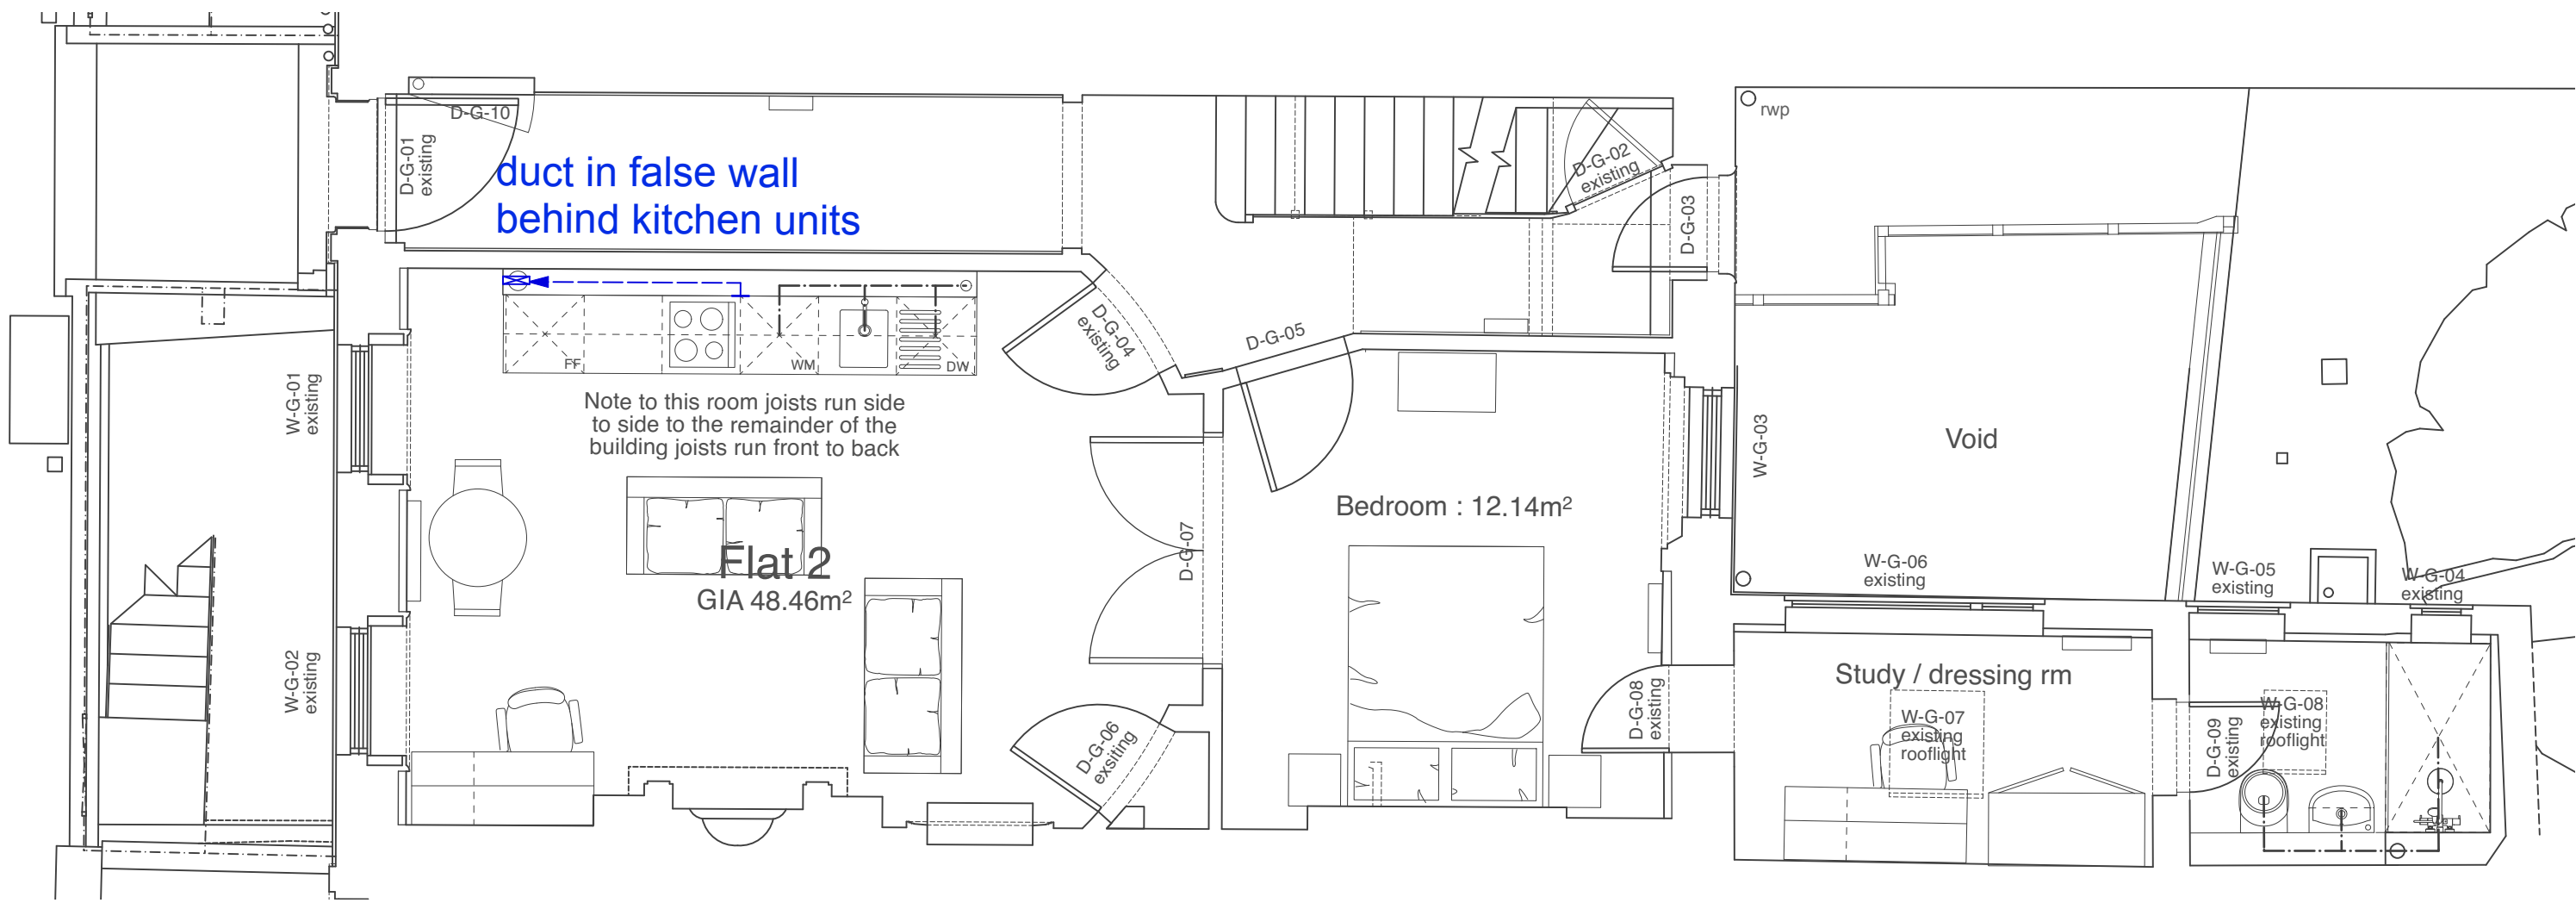

Ground Floor

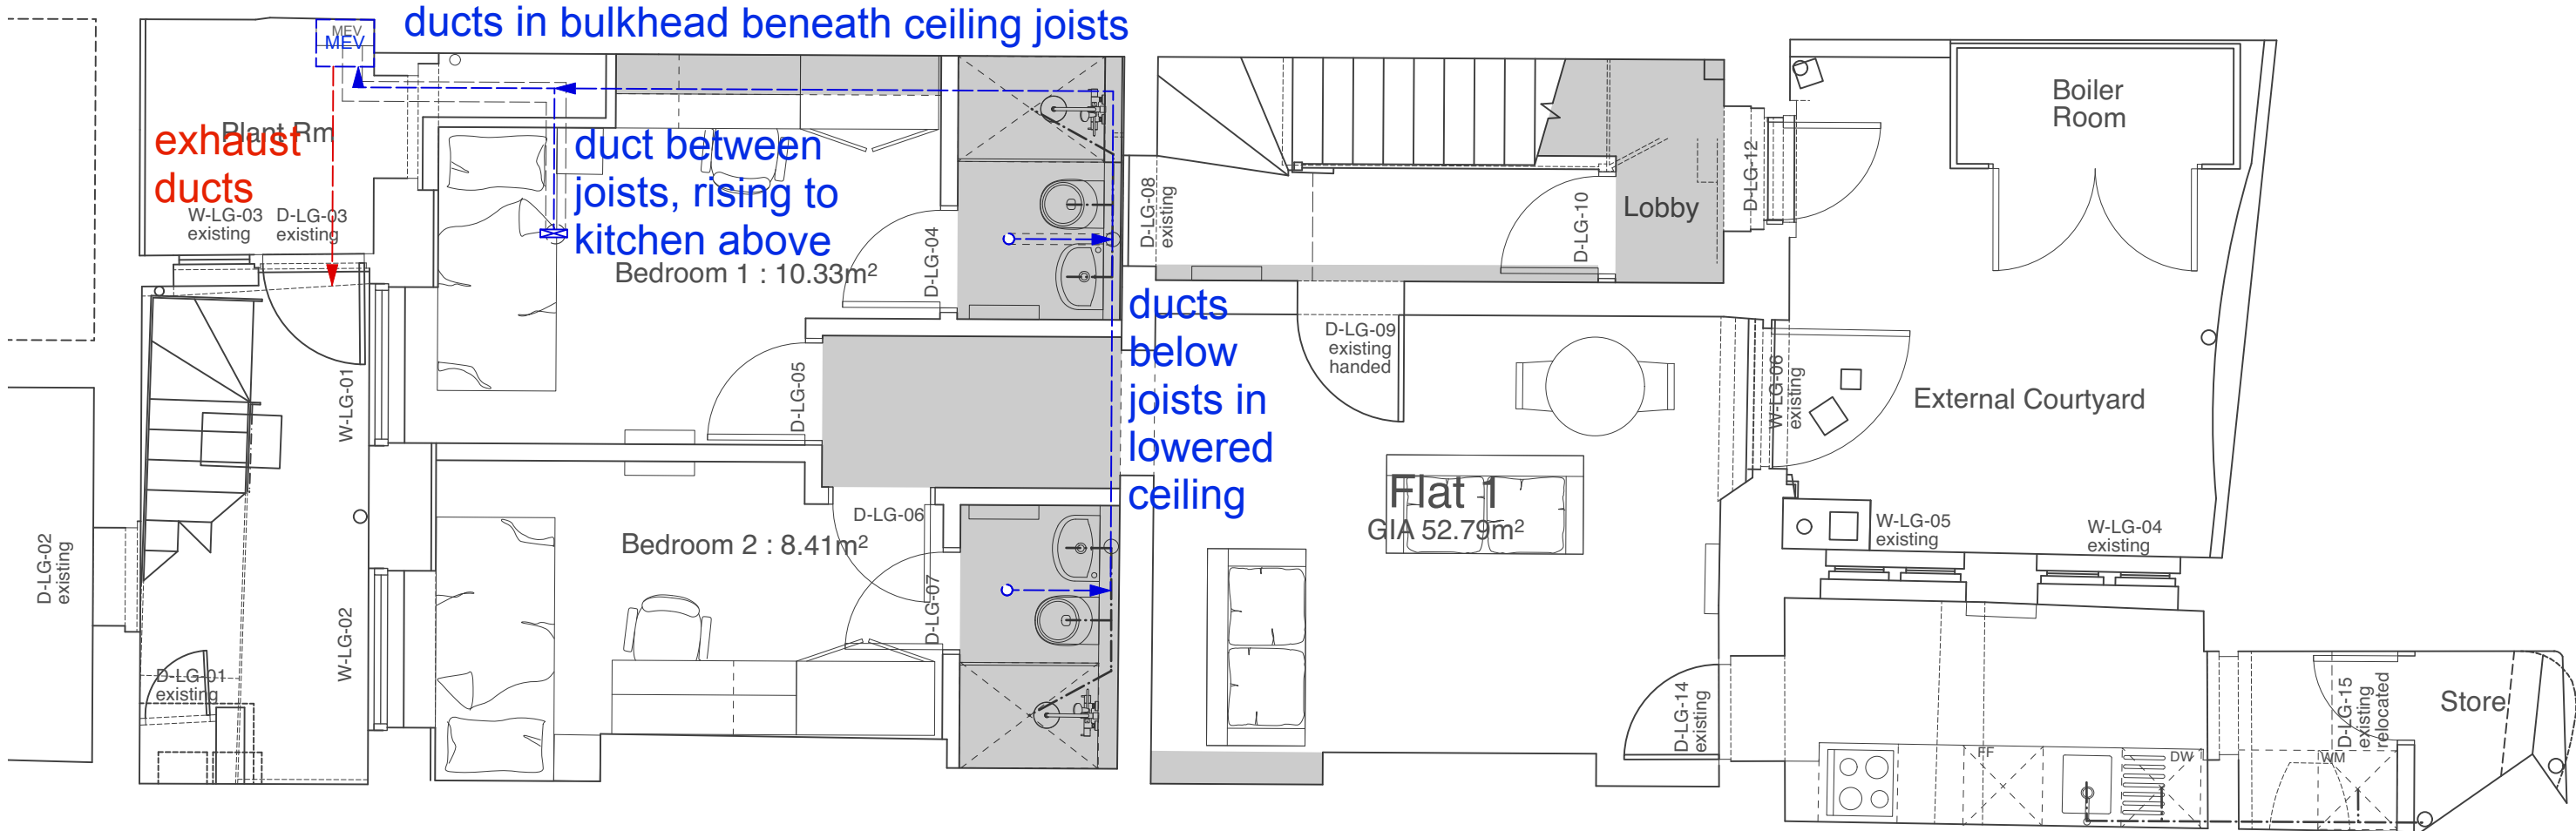

Lower Ground Floor

DRAFT

REVISION SUMMARY	DATE	REVISION
------------------	------	----------



First Floor, 43-45 Park Street
Bristol
BS1 5NL
mail@shuarchitects.uk
0117 248 2688

Project number
2038
Project
37 Doughty Street
London WC1N 2AA

Status
PLANNING
Use figured dimensions only. Only build from drawing marked for 'Construction'.

Drawing Title
Strategy Drawing Ventilation

Drawn by
MP
Date
Apr 2021

Scale
1:50@A1

Drawing number
151

Revision
P1