



Strategy Drawing: Fire and Lighting




1

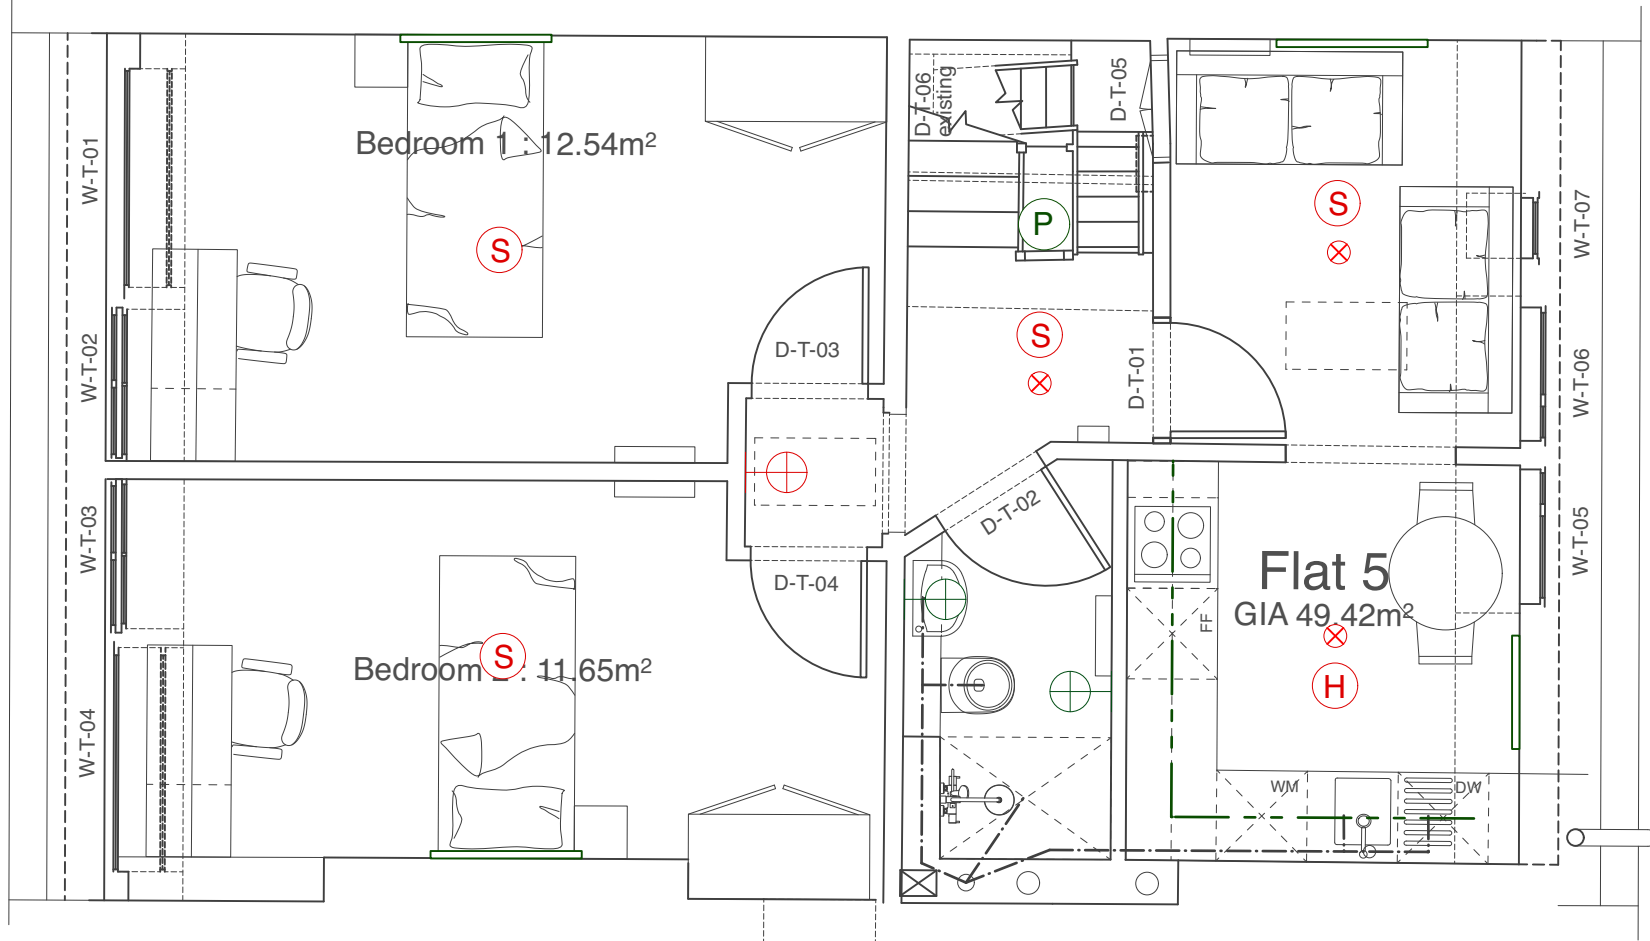


Third Floor

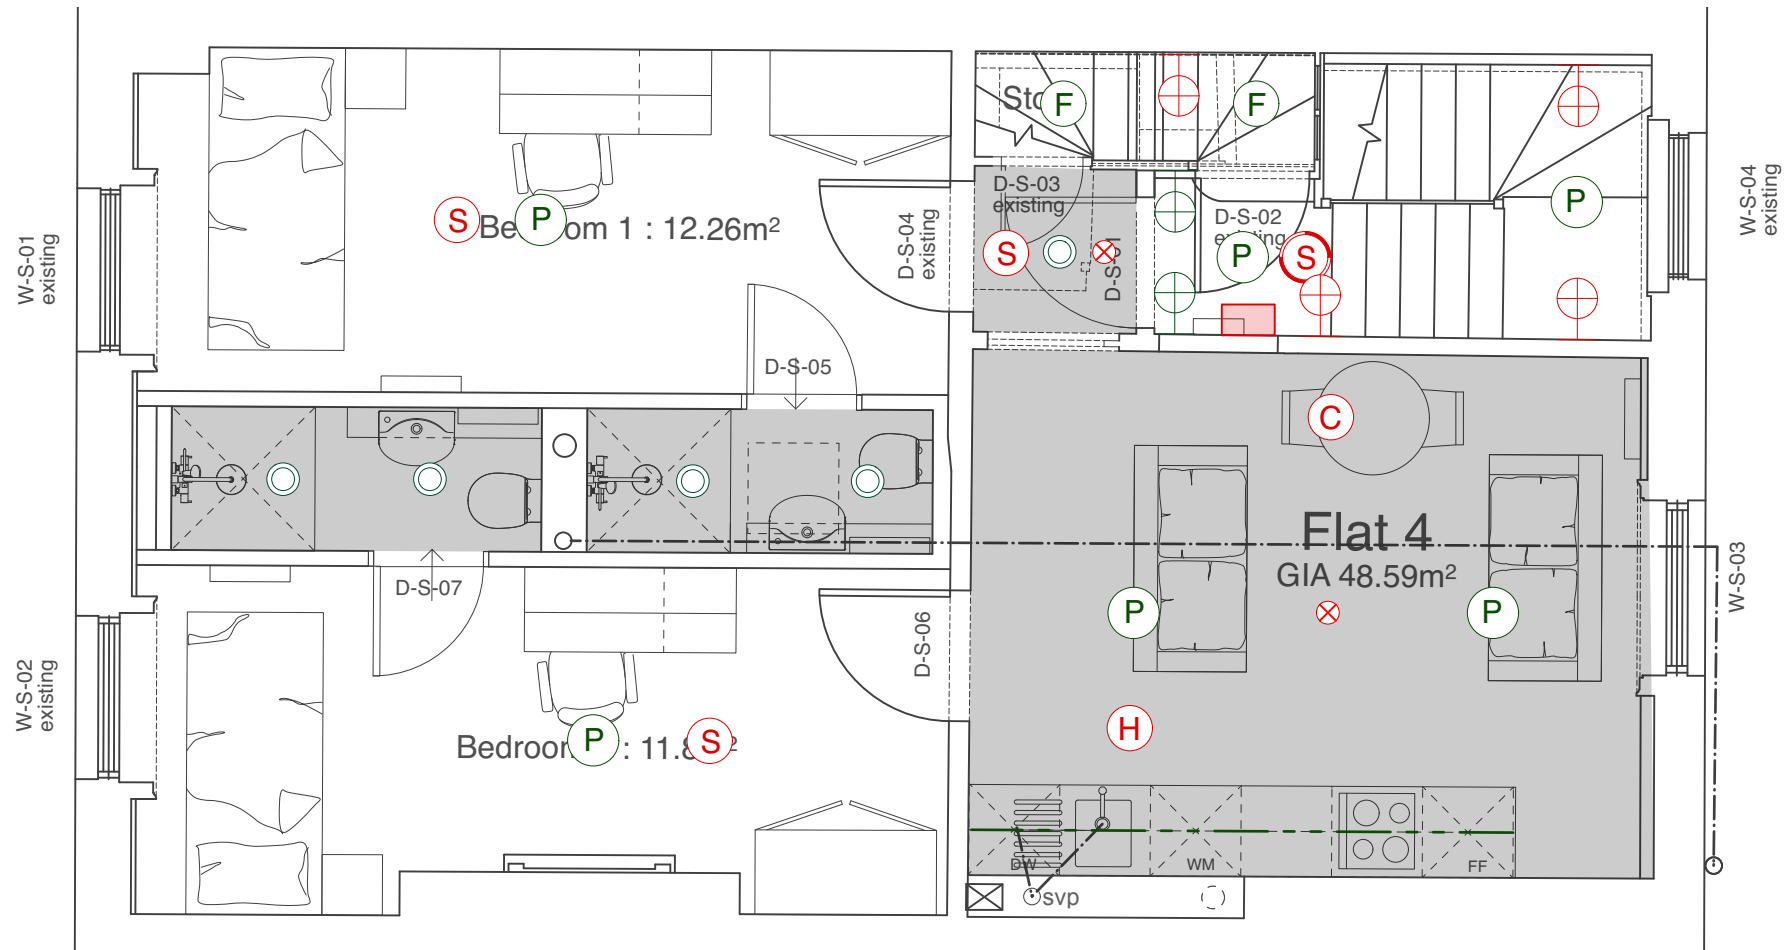


Second Floor

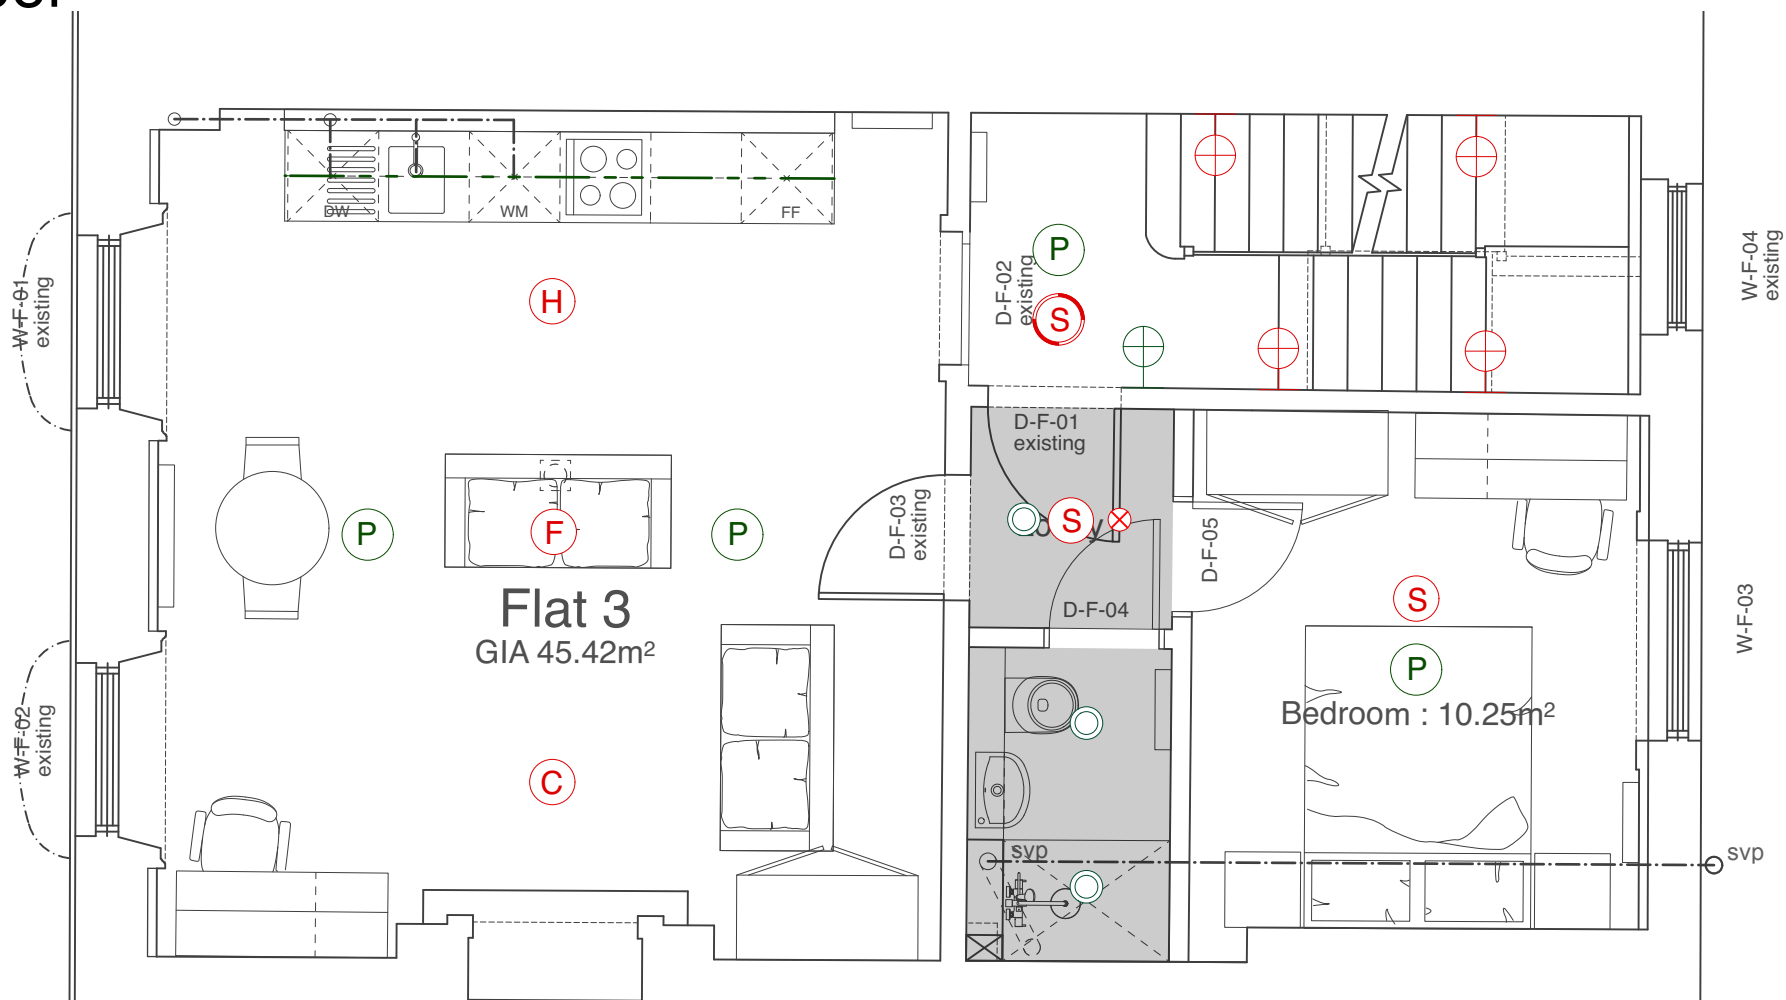

First Floor

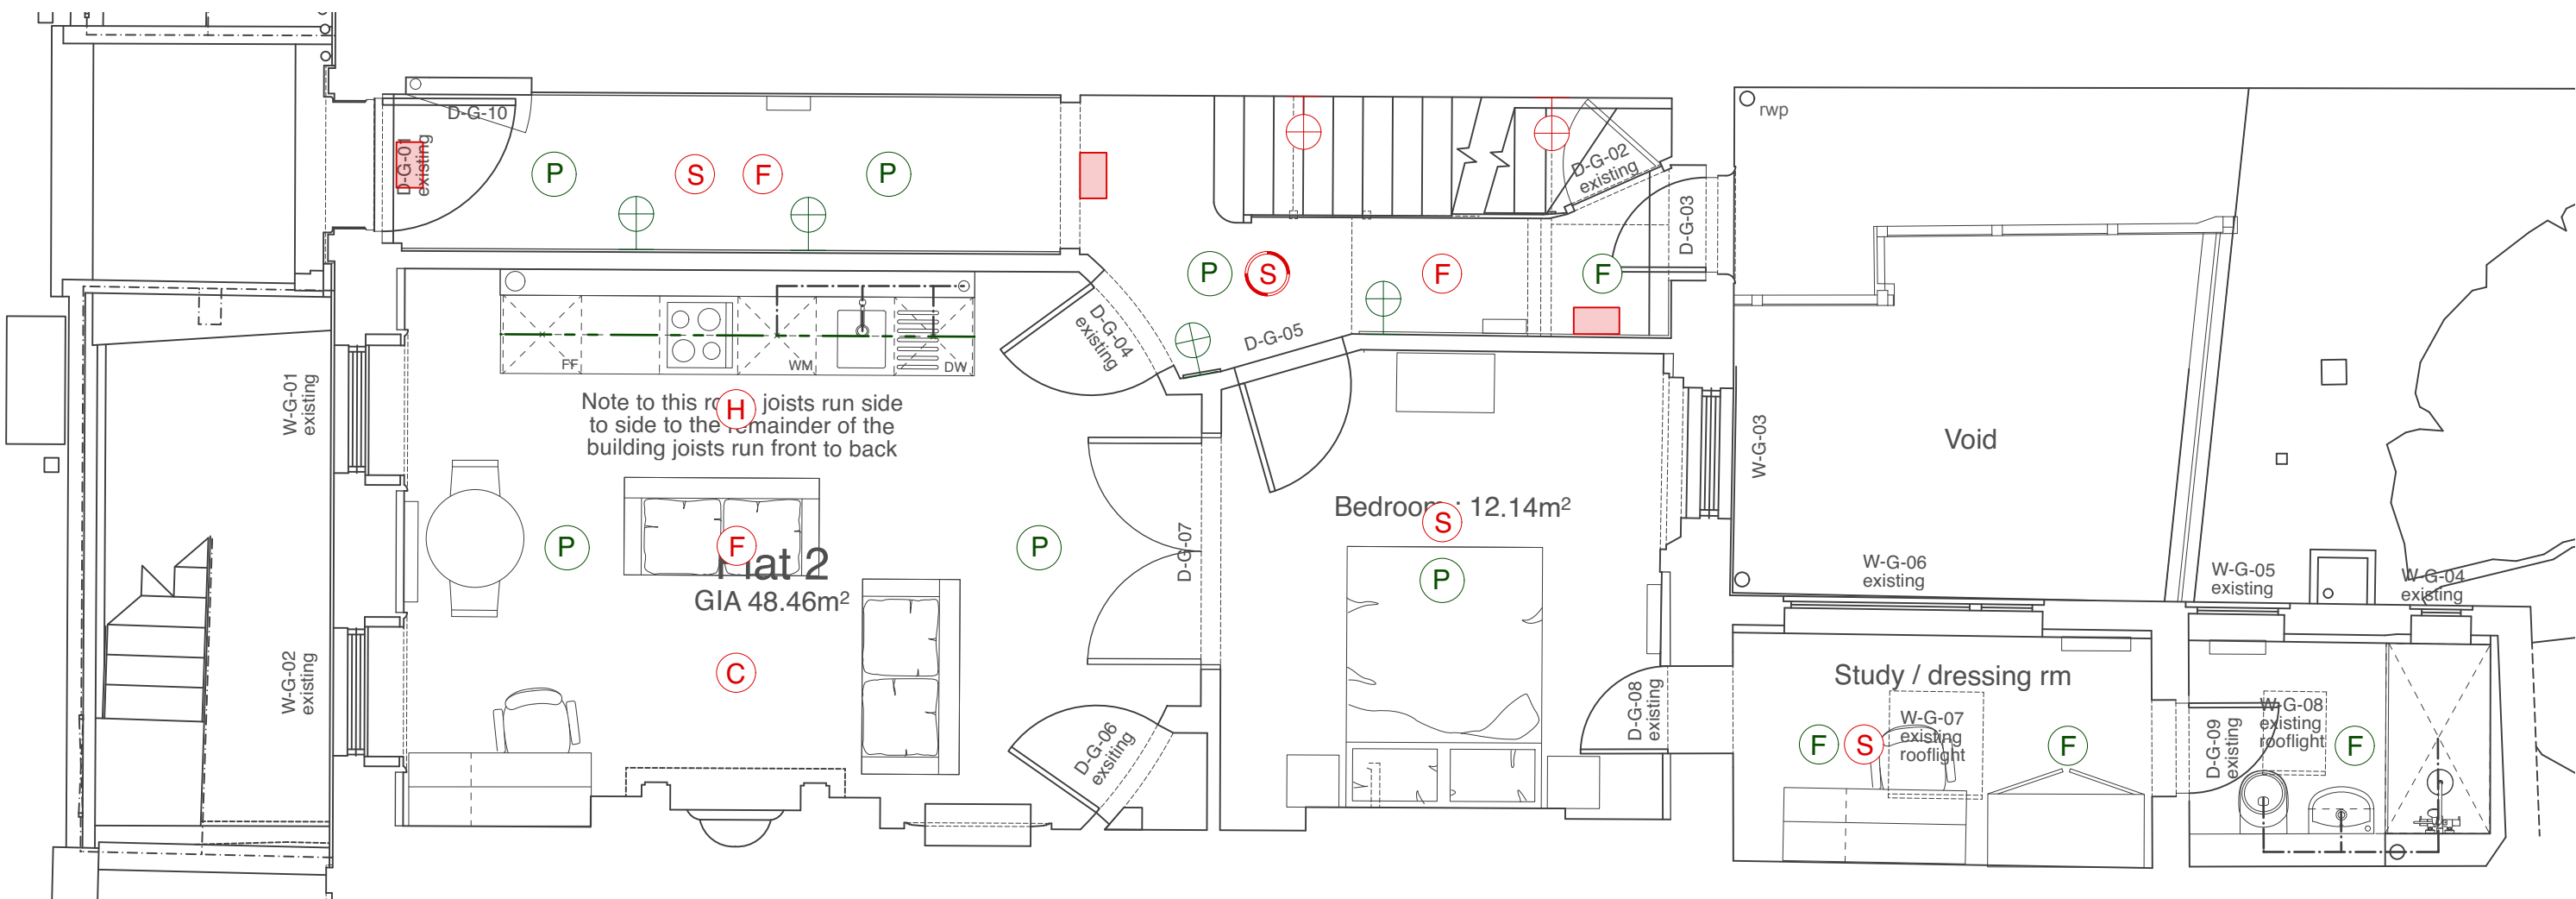

Ground Floor

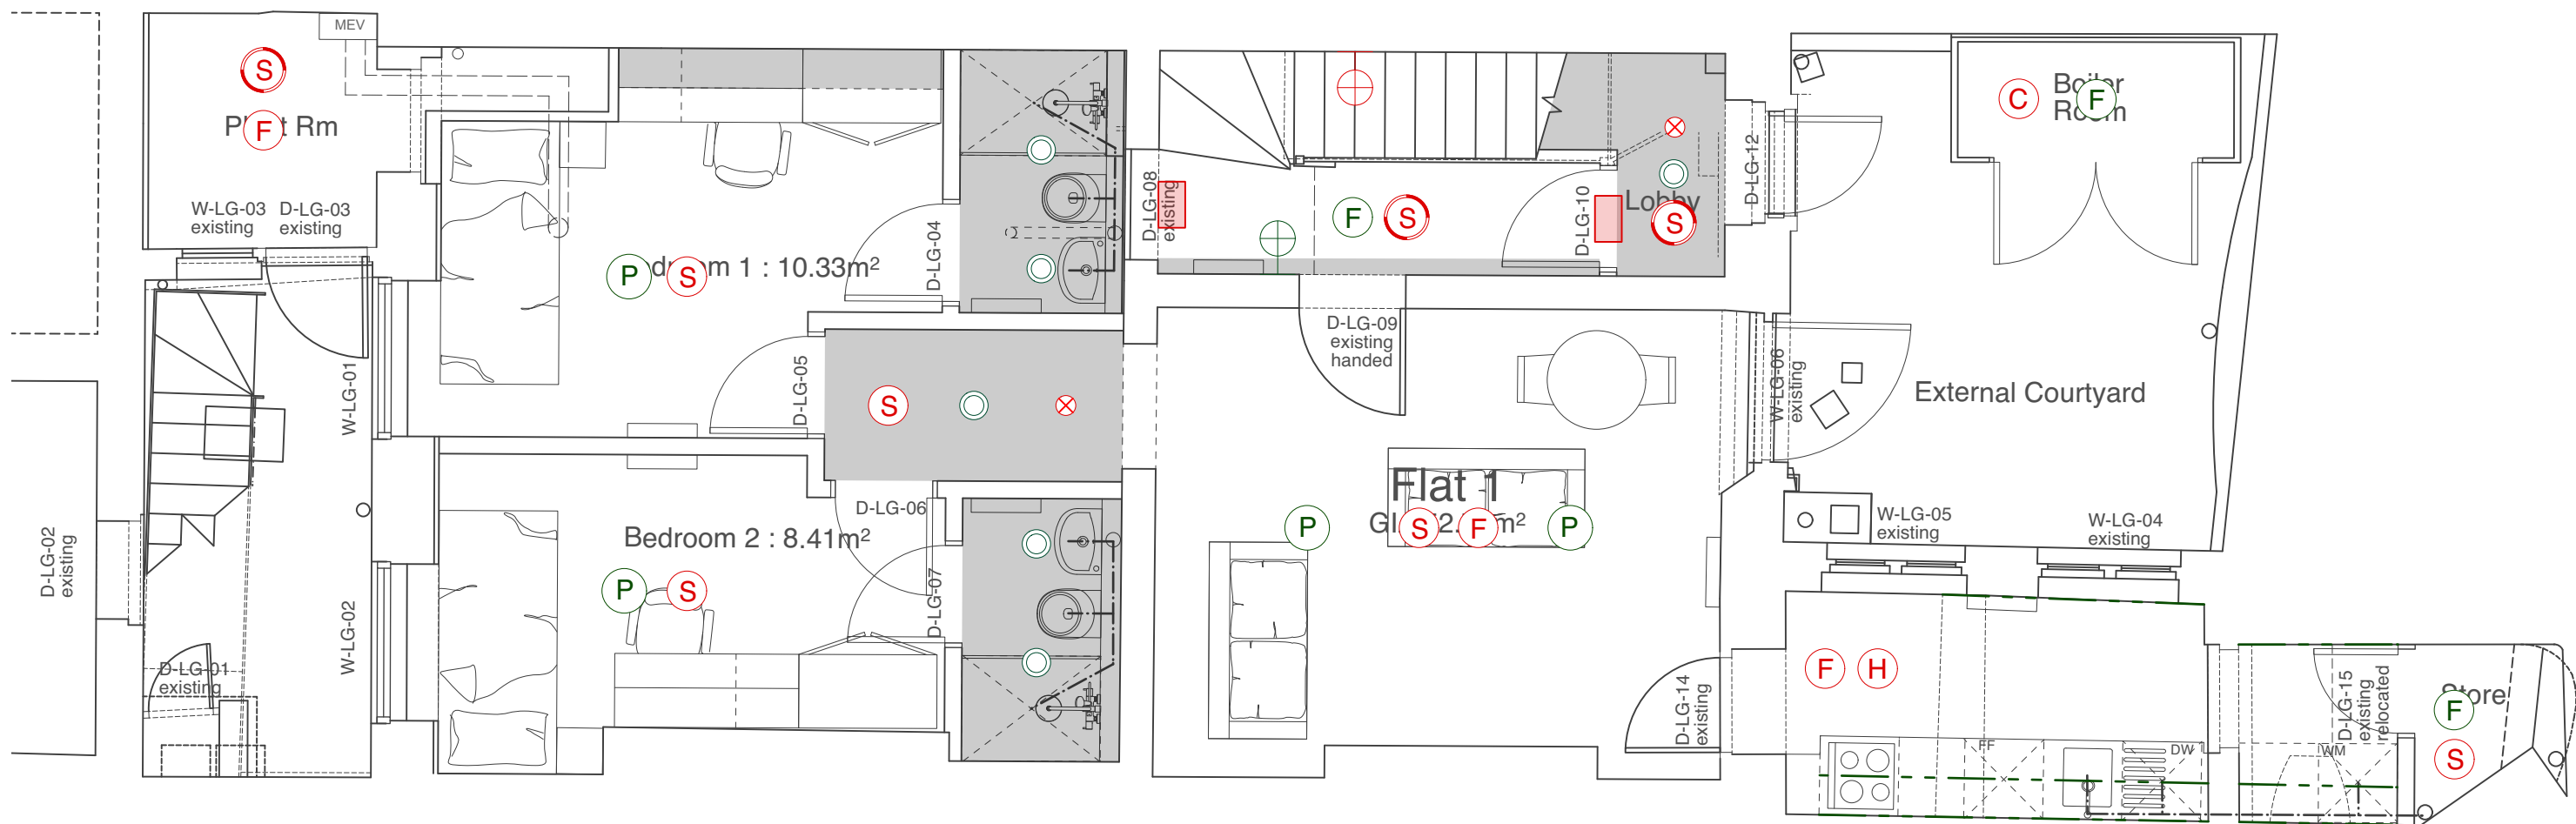

Lower Ground Floor

Key

- Ceiling service void
- Spotlights
- Pendant light
- Ceiling mounted light
- Wall mounted light
- LED Strip lighting
- Track lighting
- Carbon monoxide detector with sounder
- Heat detector with sounder
- Smoke detector with sounder
- Smoke detector with sounder and visual alarm
- Wall mounted emergency light
- 42mm Emergency downlights
- Emergency ceiling mounted light
- Illuminated exit signage

NOTES

This plan is an indicative overview of the lighting and fire strategy. Please refer to Drawing 154 for sprinkler pipework.

DRAFT

REVISION SUMMARY DATE REVISION



First Floor, 43-45 Park Street
Bristol
BS1 5NL
mail@shuarchitects.uk
0117 248 2688

Project number 2038
Project 37 Doughty Street
London WC1N 2AA

Status PLANNING
Use figured dimensions only. Only build from drawing marked for 'Construction'.

Drawing Title
Strategy Drawing
Fire and Lighting

Drawn by MP
Date Apr 2021

Scale 1:50@A1

Drawing number 152

Revision P1