


Strategy Drawing: ABOVE GROUND DRAINAGE

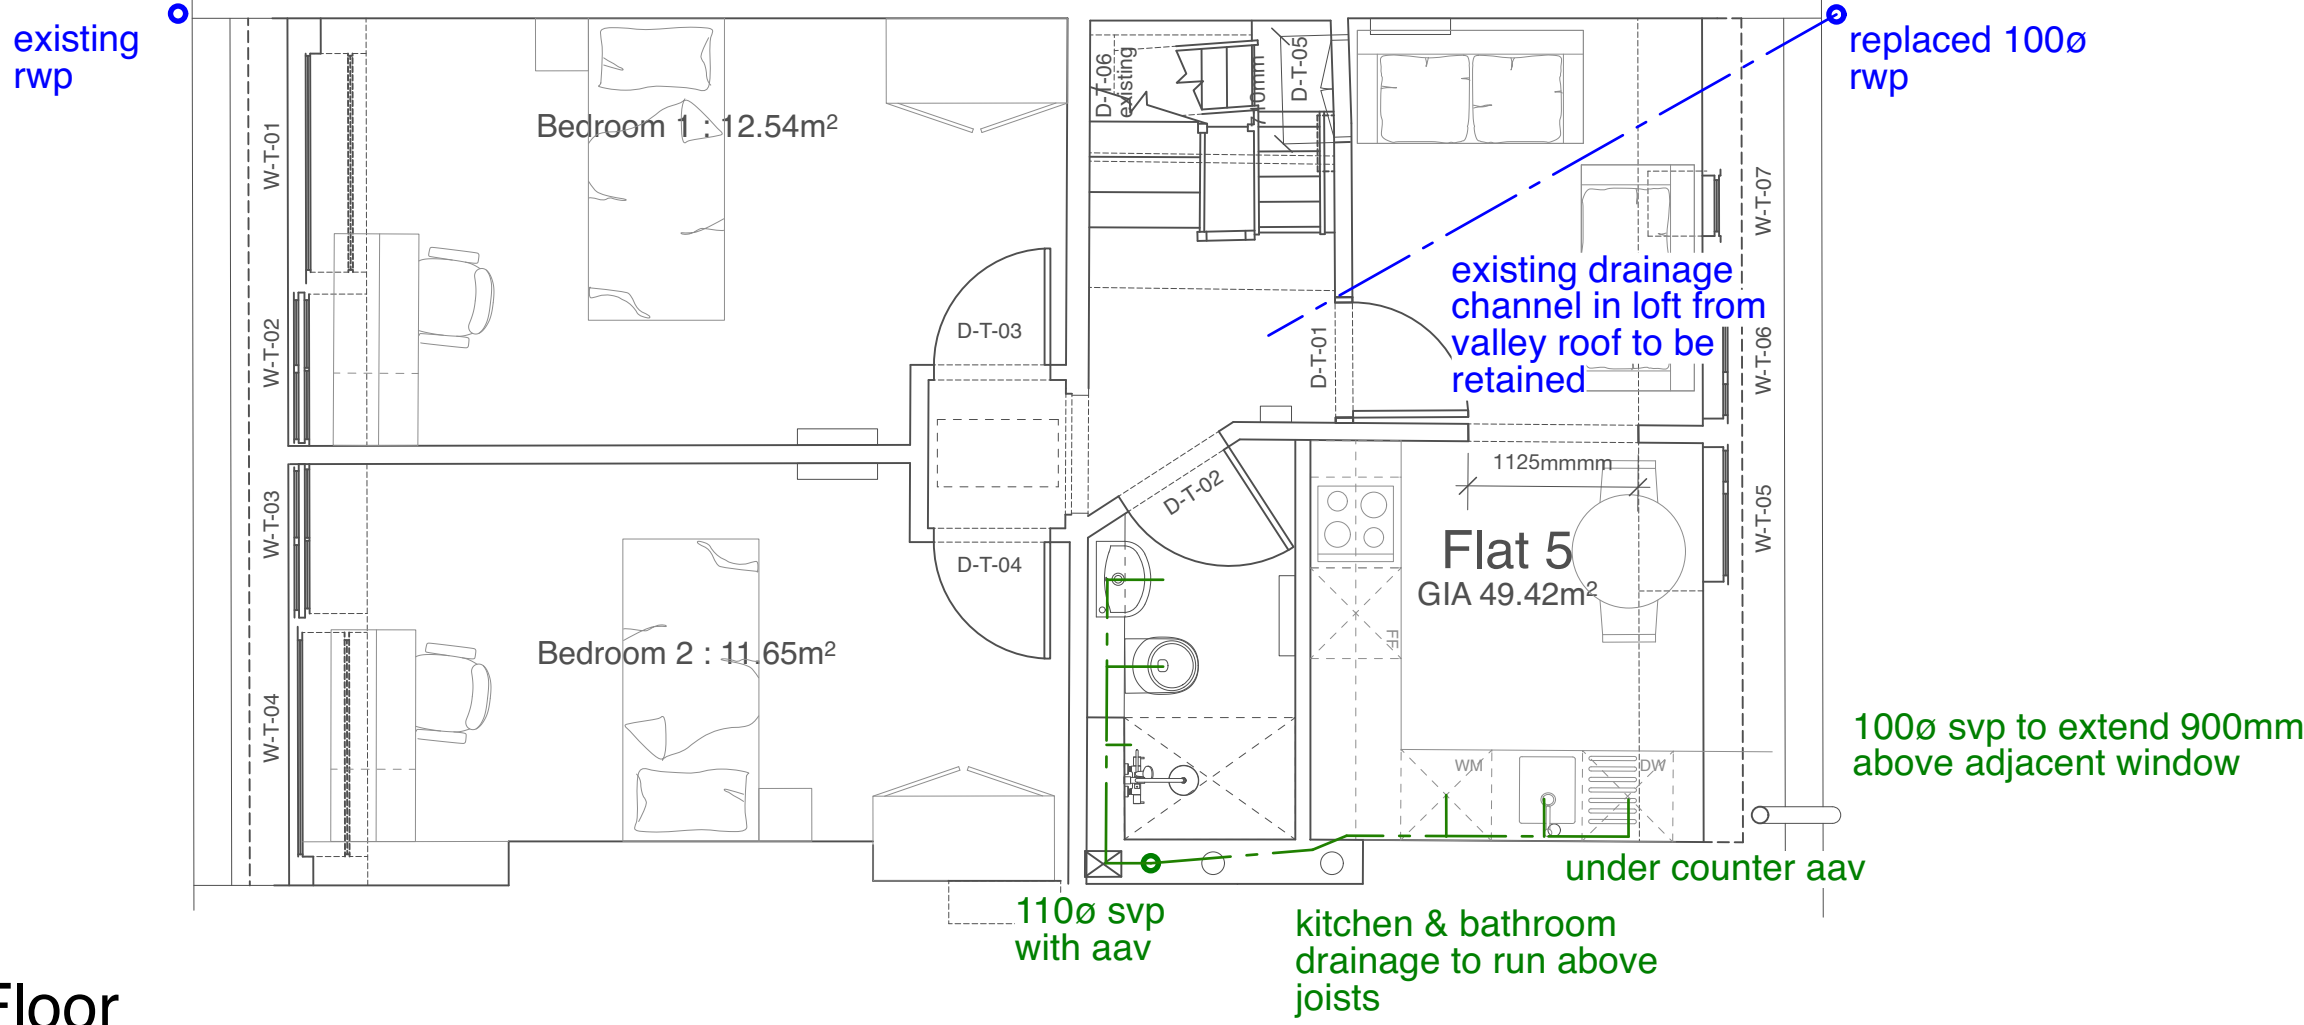

Key


- Foul Drainage
- Rainwater Drainage

NOTES


This plan is an indicative overview of the drainage strategy.

SVPs to have fire collars where they pass through fire compartments


Third Floor

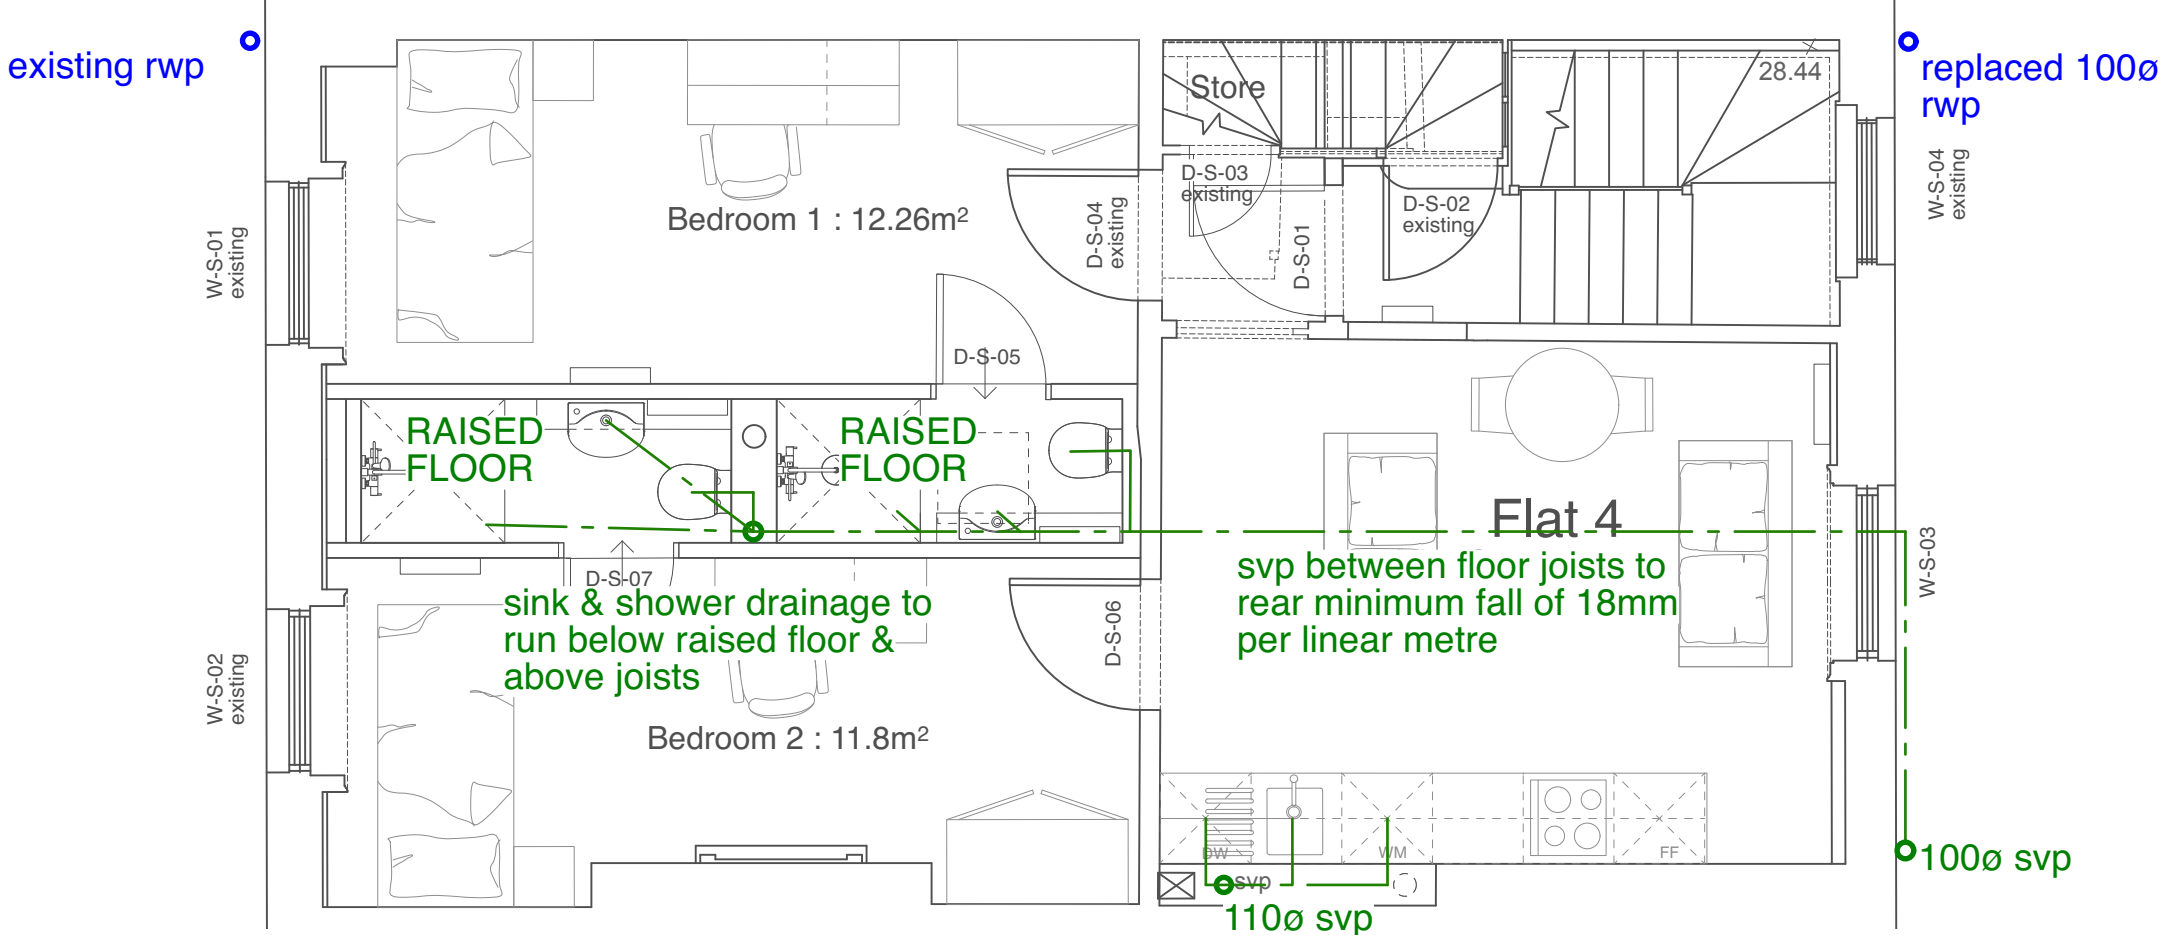


Second Floor

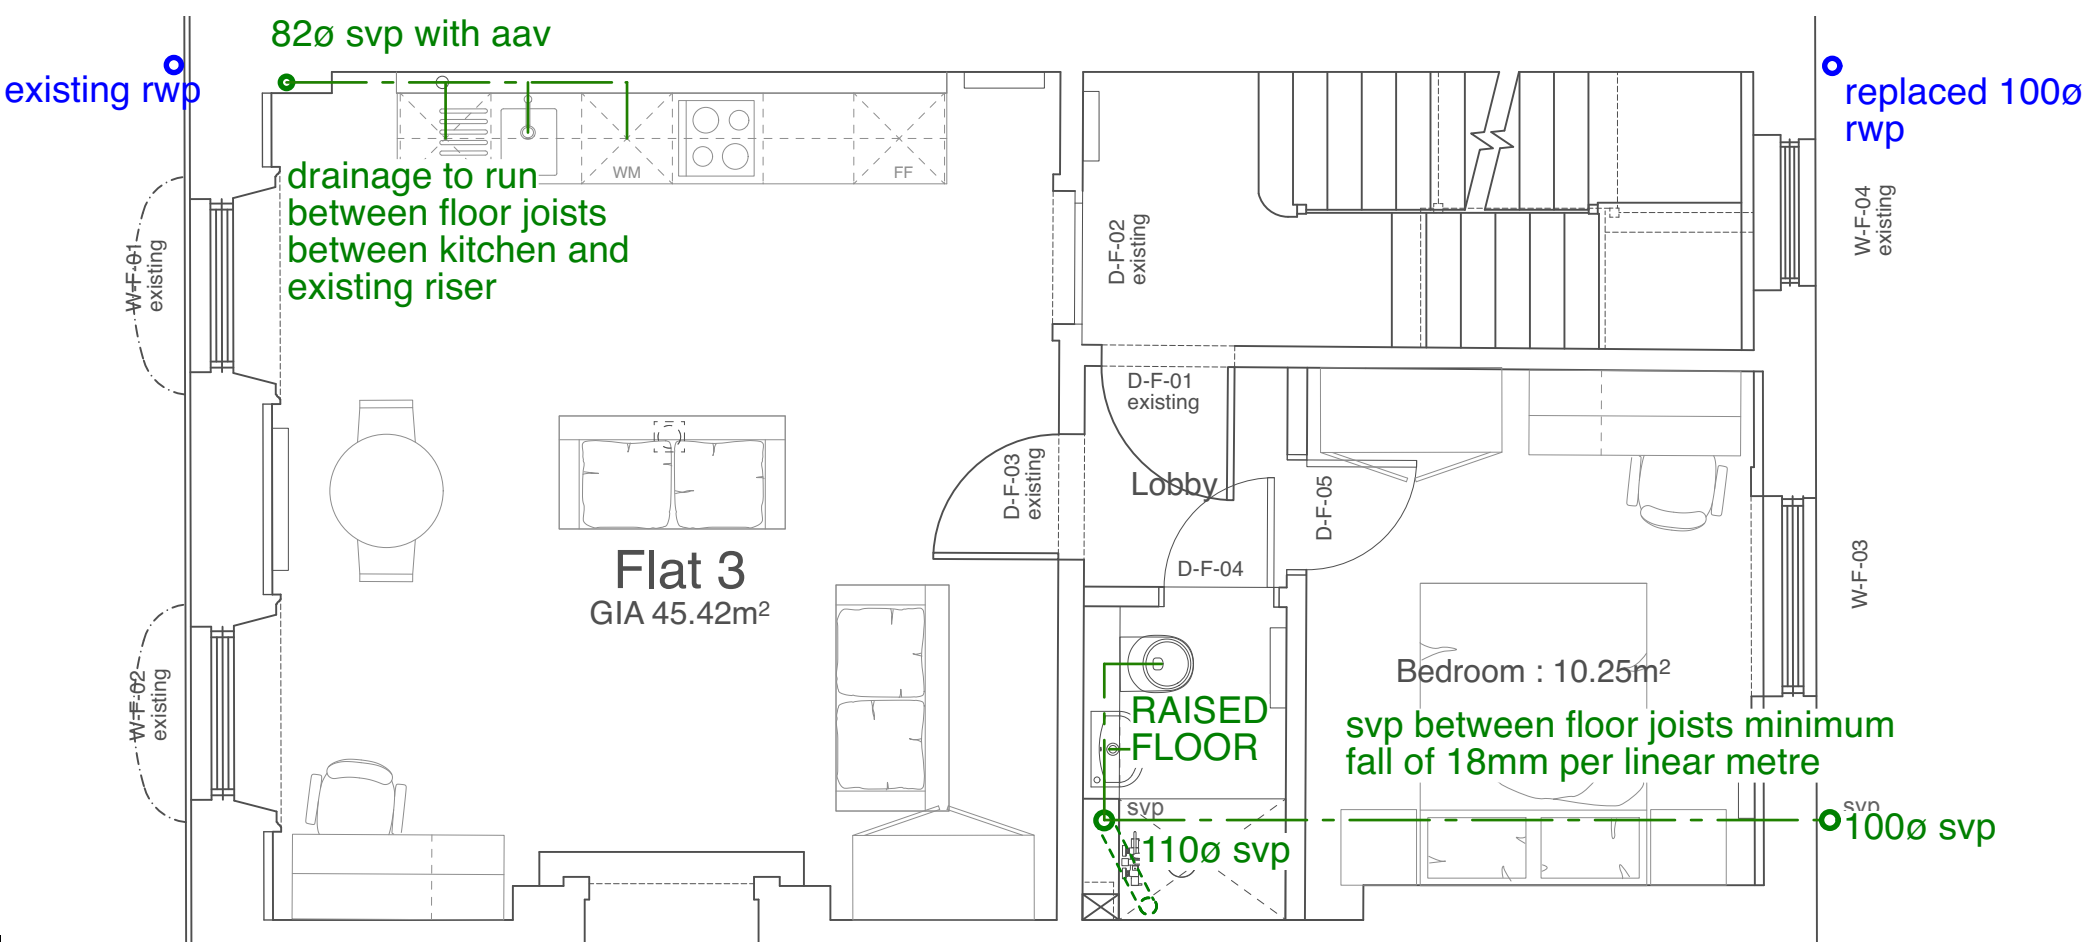

First Floor

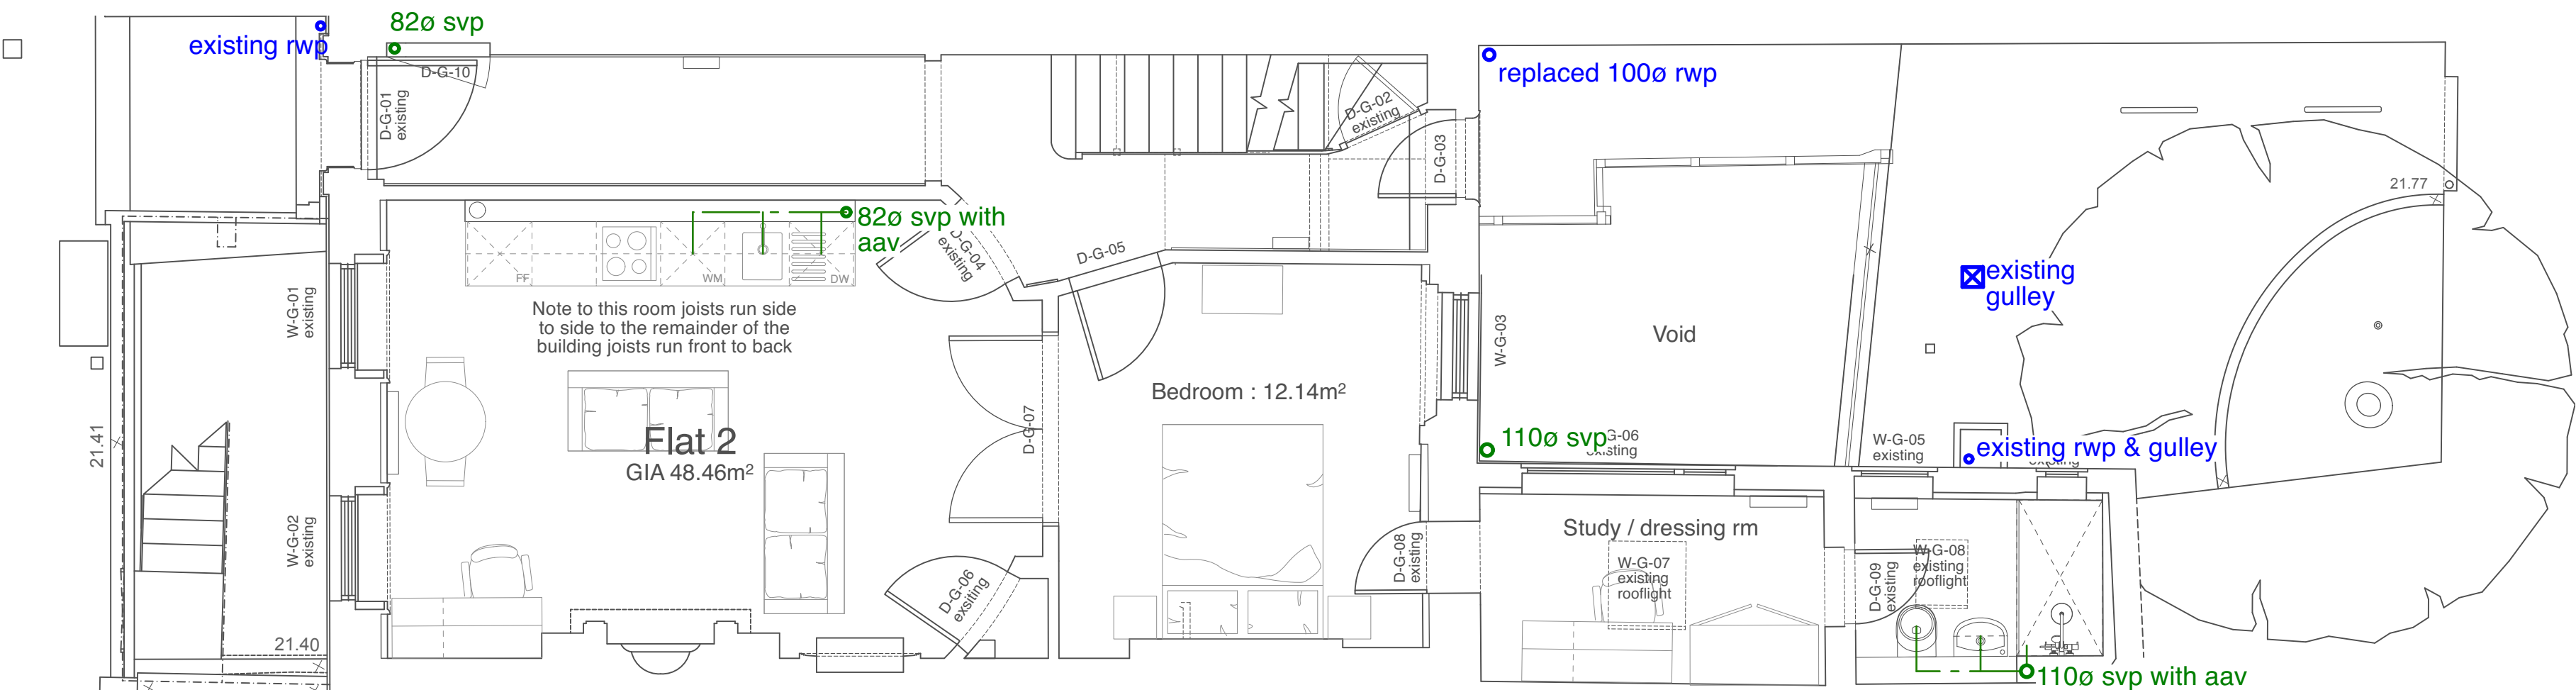

Ground Floor

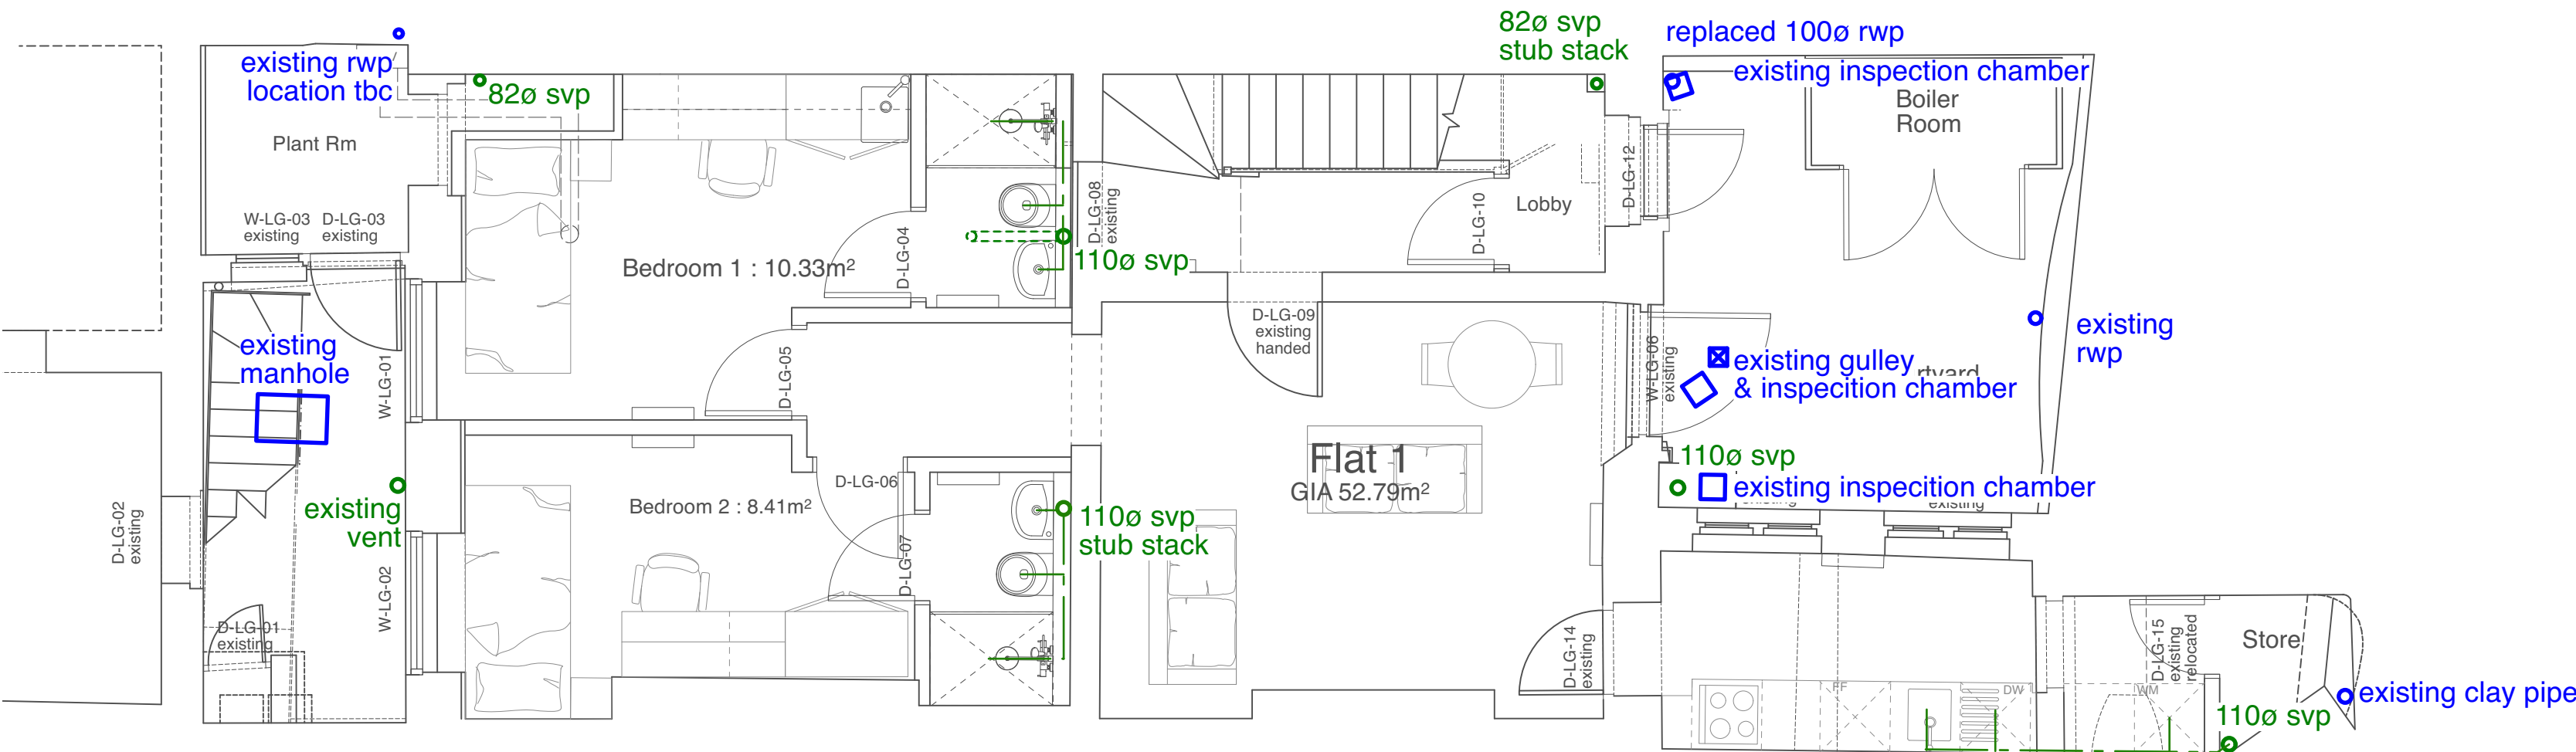

Lower Ground Floor

DRAFT

REVISION SUMMARY	DATE	REVISION
------------------	------	----------



First Floor, 43-45 Park Street
Bristol
BS1 5NL
mail@shuarchitects.uk
0117 248 2688

Project number
2038

Project
37 Doughty Street
London WC1N 2AA

Status
PLANNING

Use figured dimensions only. Only build from drawing marked for 'Construction'.

Drawing Title
Strategy Drawing
Above Ground Drainage

Drawn by
CH

Date
Apr 2021

Scale
1:50@A1
1:100@A3

Drawing number
153

Revision
P1