



Strategy Drawing: Domestic Water Services

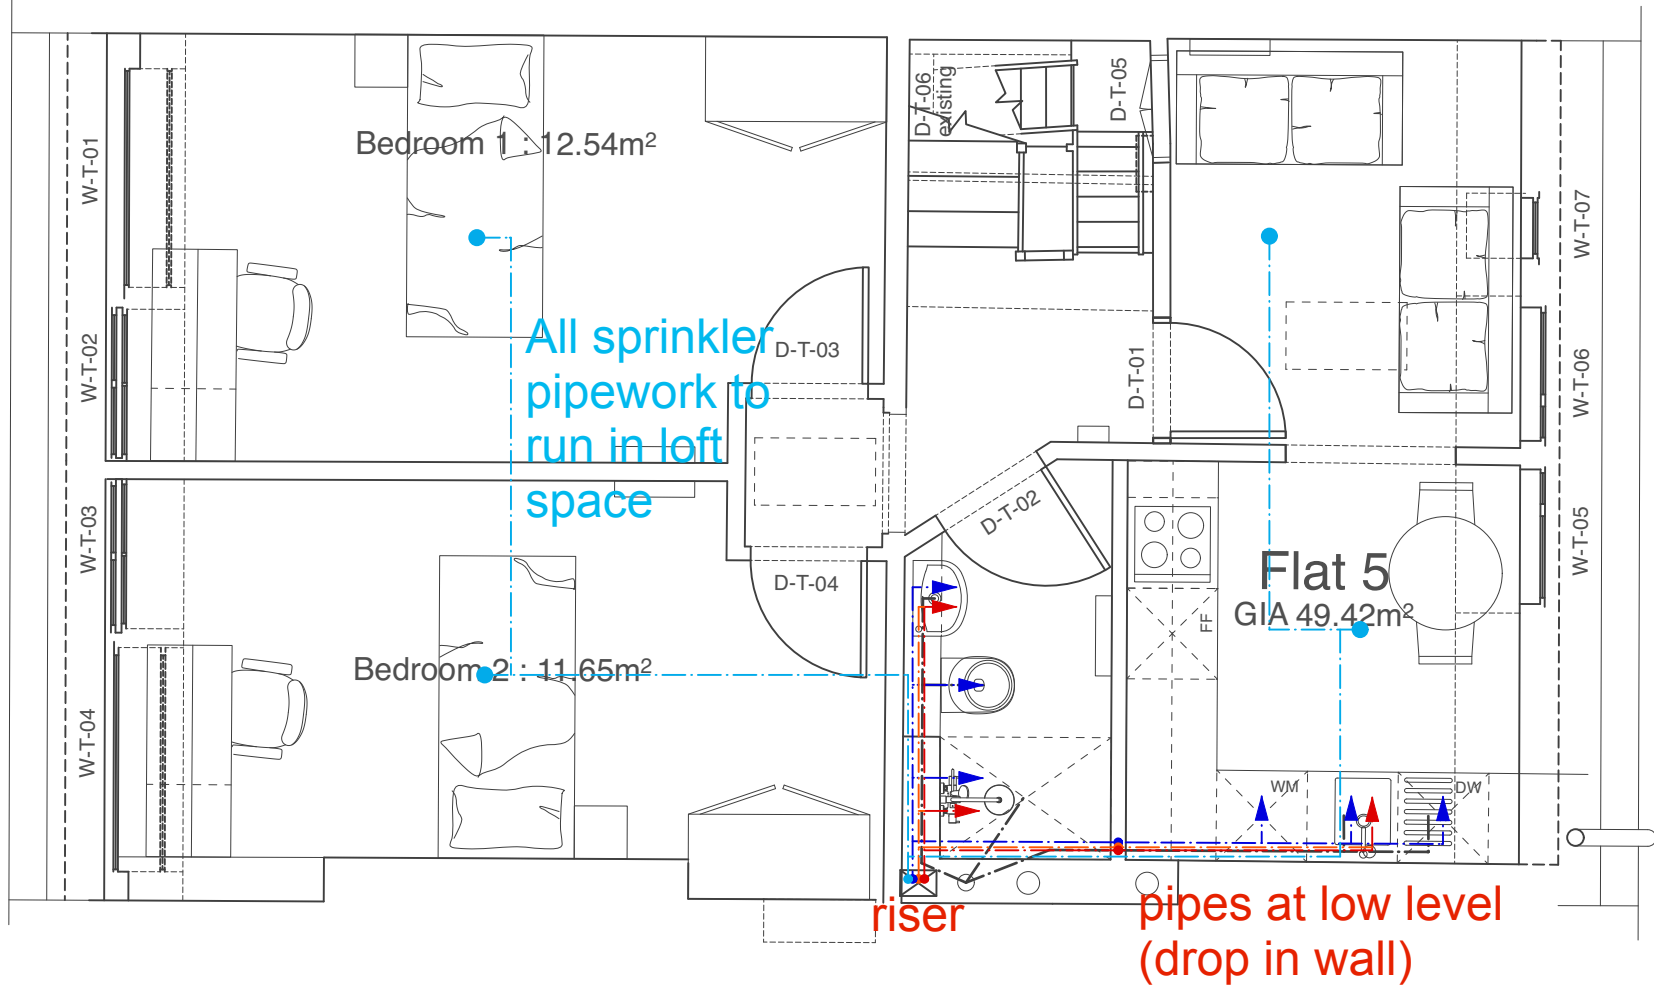


Third Floor




Second Floor

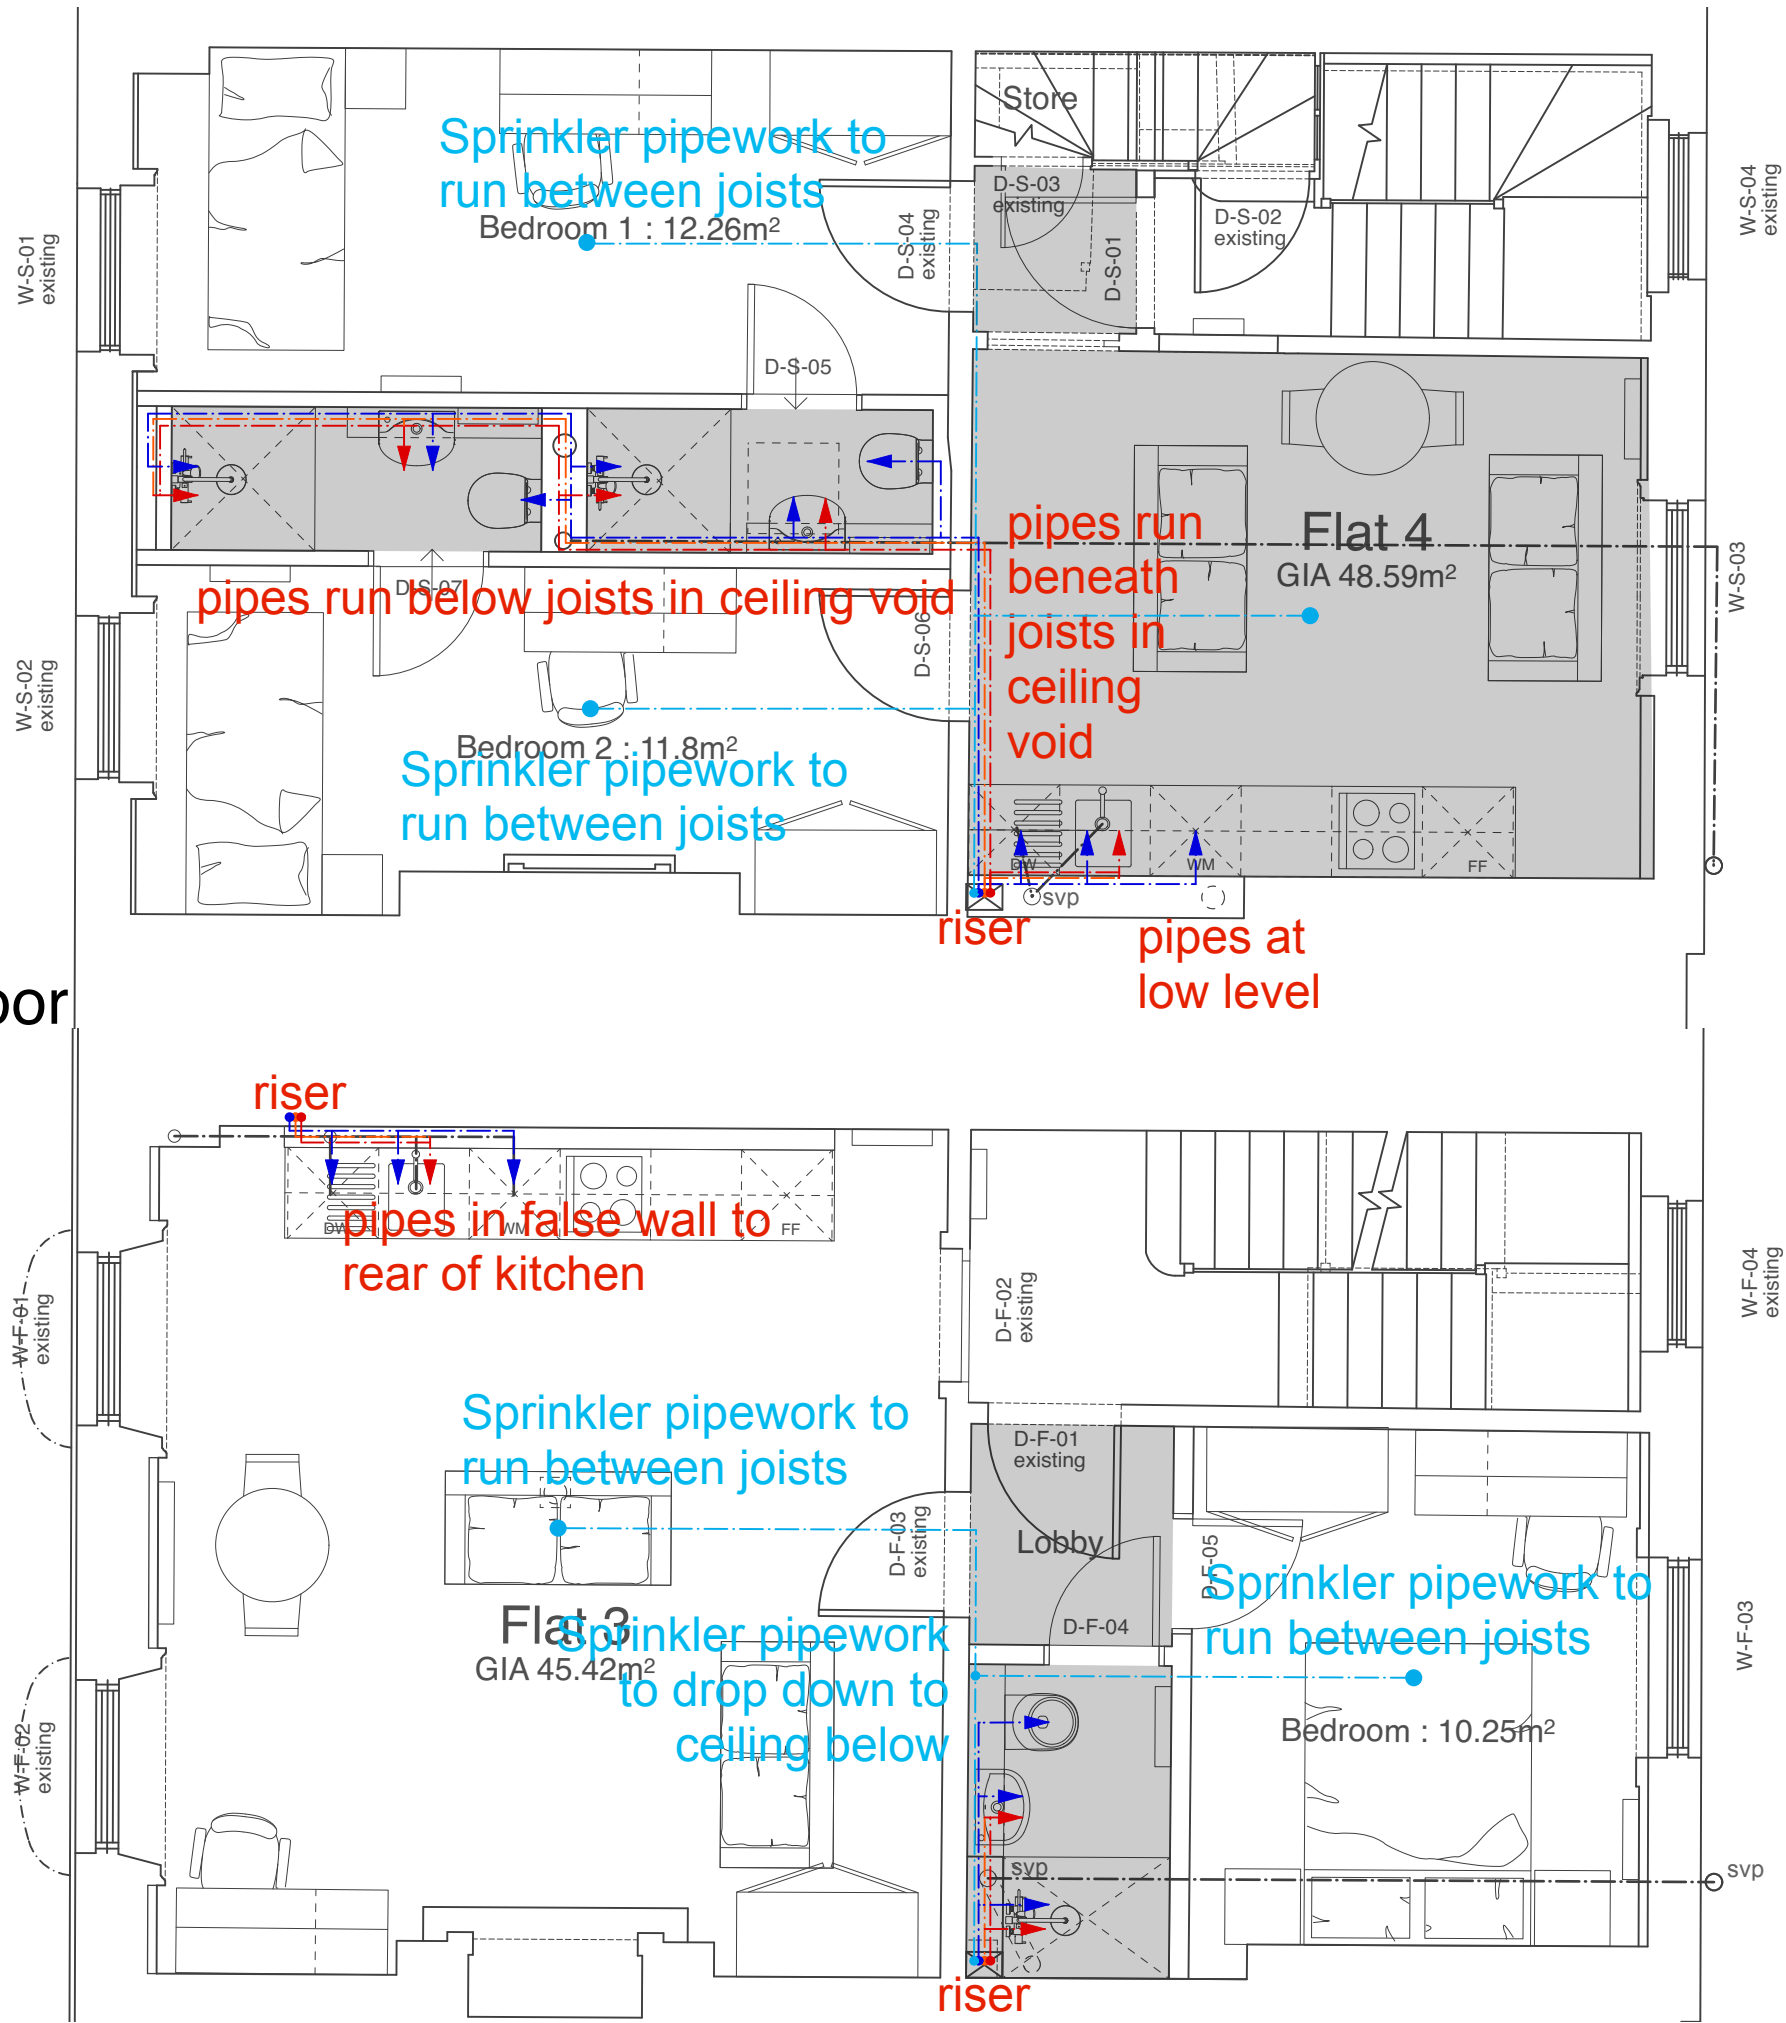

First Floor

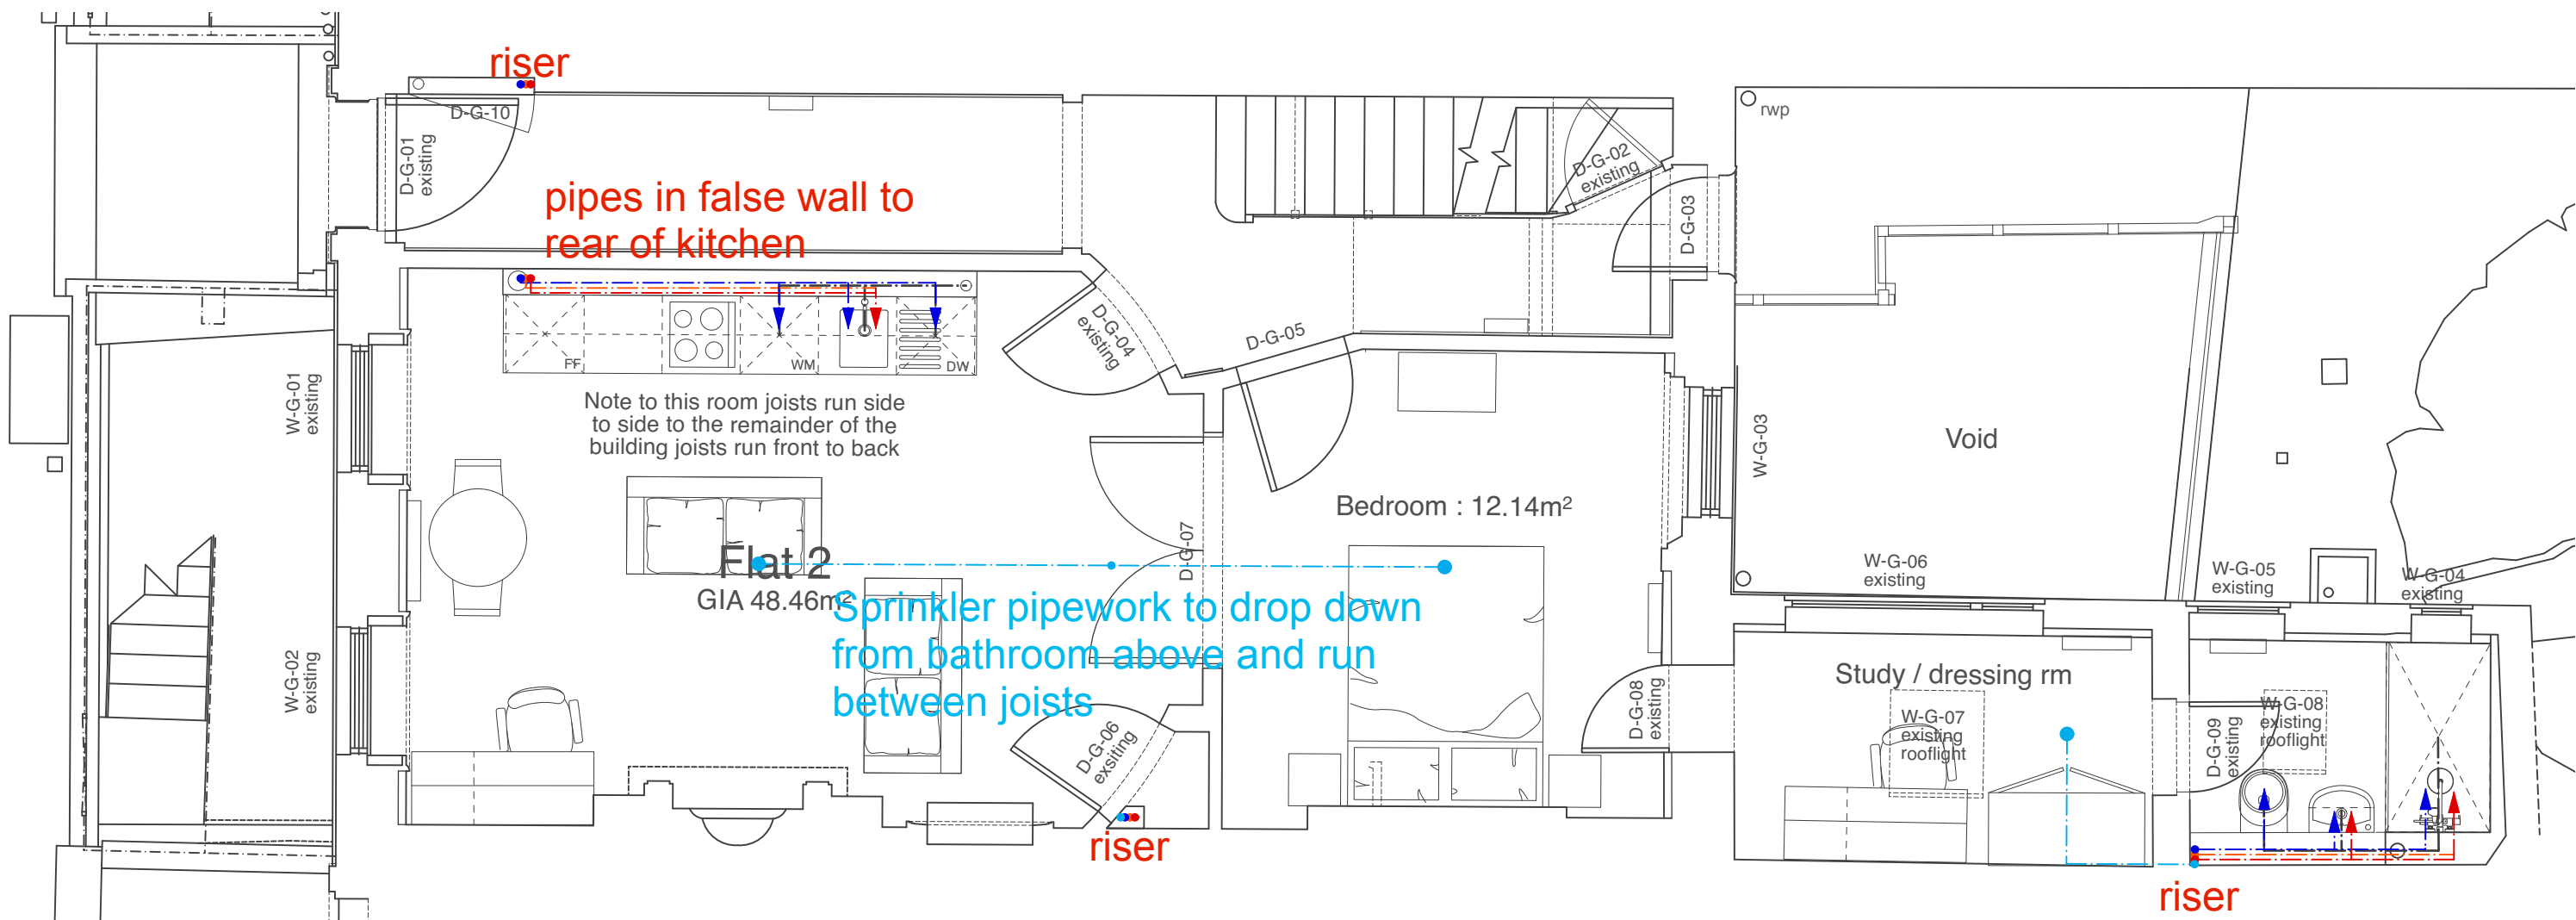

Ground Floor

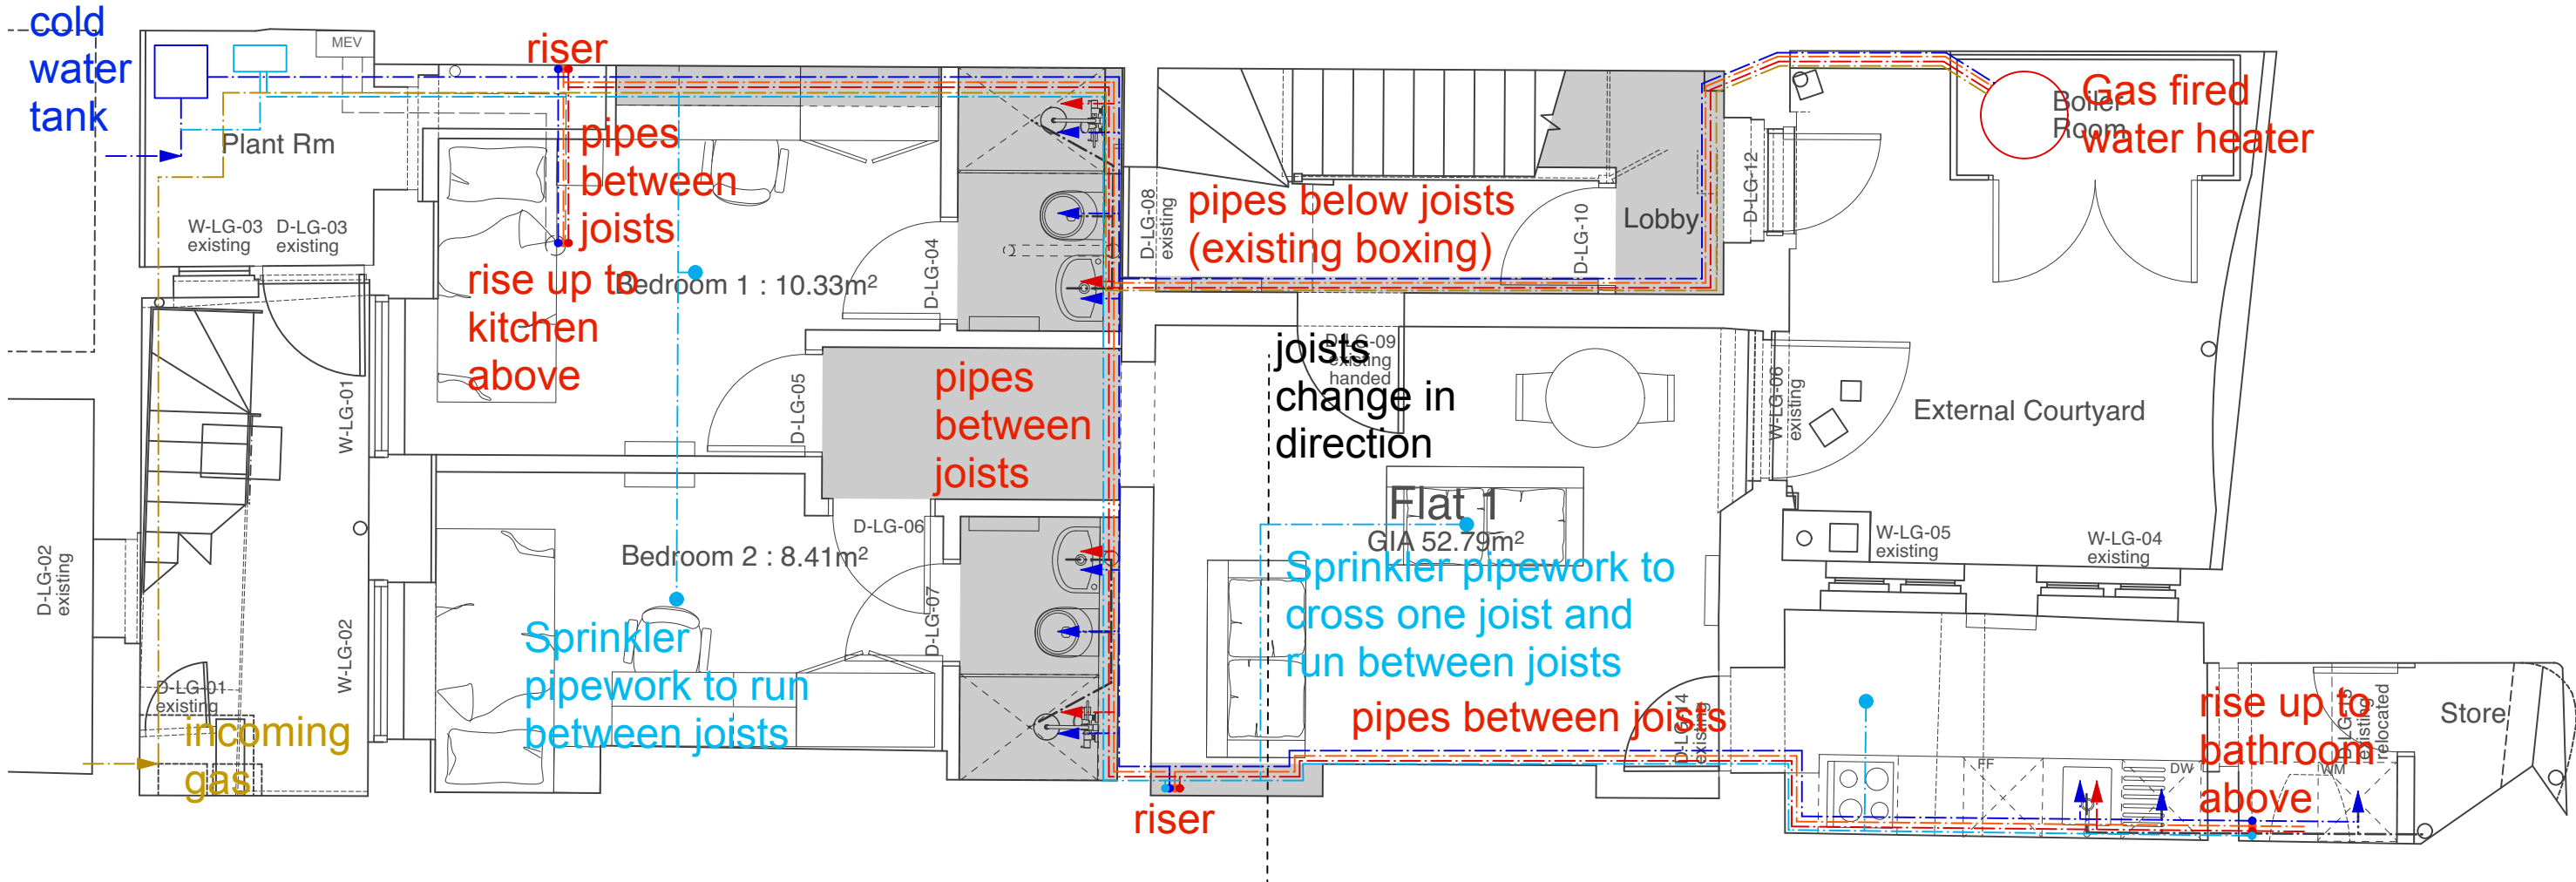

Lower Ground Floor

Key

- Ceiling service void
- Cold water pipework - max 35mm diameter
- Hot water flow pipework - max 28mm diameter
- Hot water return pipework - 15mm diameter
- Sprinkler pipework - 10mm diameter
- Gas pipework - 25mm diameter

DRAFT

REVISION SUMMARY	DATE	REVISION
------------------	------	----------



First Floor, 43-45 Park Street
Bristol
BS1 5NL
mail@shuarchitects.uk
0117 248 2688

Project number
2038
Project
37 Doughty Street
London WC1N 2AA

Status
PLANNING
Use figured dimensions only. Only build from drawing marked for 'Construction'.

Drawing Title
Strategy Drawing
Domestic Water Services

Drawn by
MP
Date
Apr 2021

Scale
1:50@A1

Drawing number
154

Revision
P1