


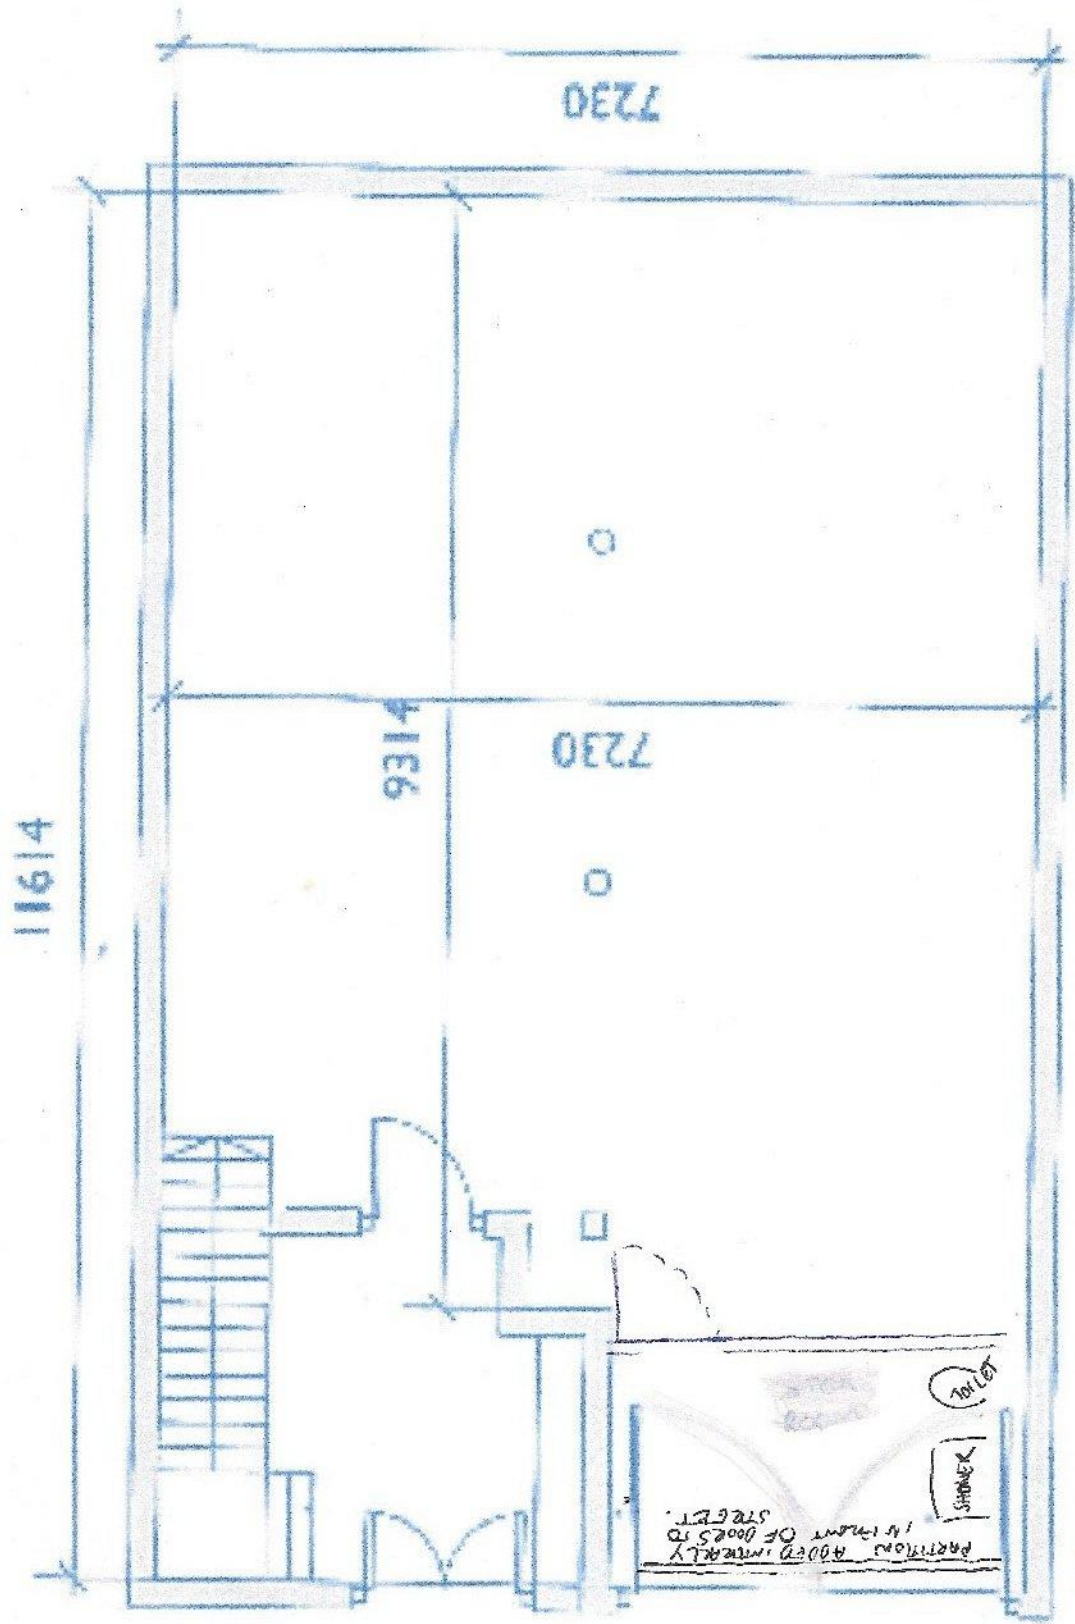

Ground

scale 1:10

PROPOSED