


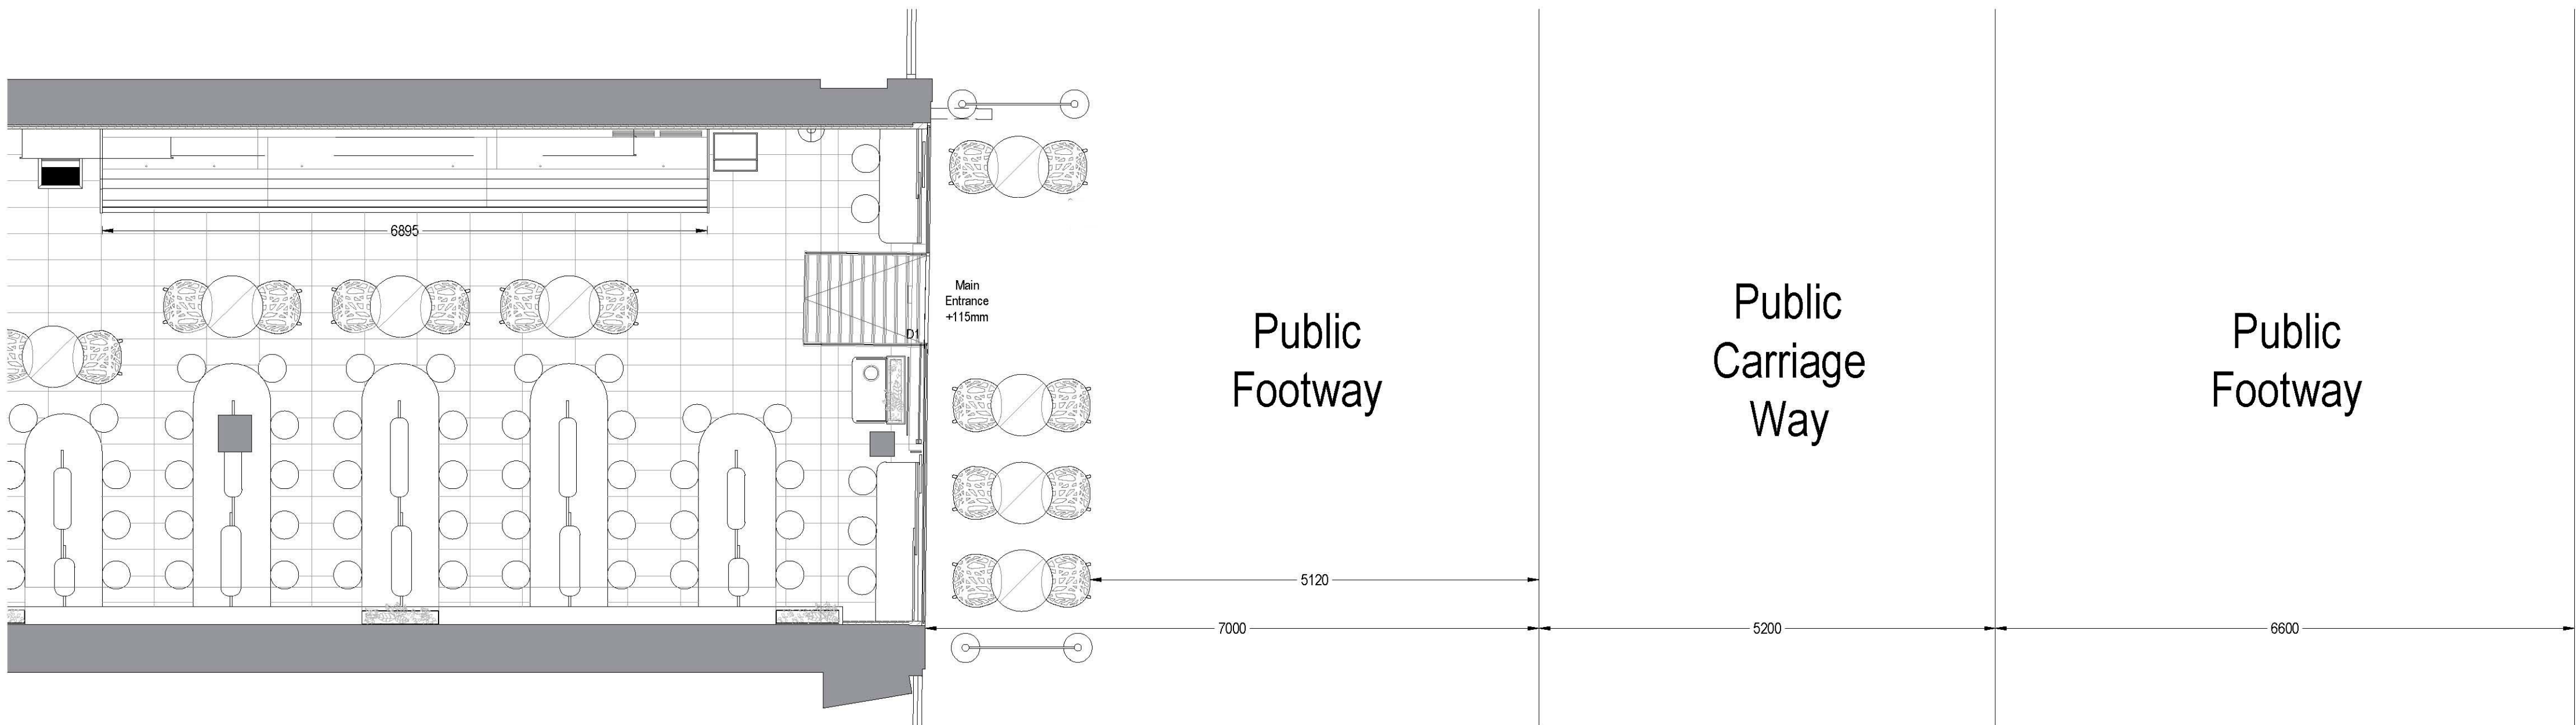

Public Footway & Carriage Way

All Dimensions & Layouts are TBC Following a Site Survey



ITSU LTD,  
51 Bedford Row,  
London,  
WC1V 4LR,  
Tel: 07739268243  
E-mail: greg.taylor@itsu.com  
Web: www.itsu.com

**PROJECT**  
ITSU CAMDEN  
191-192 CAMDEN HIGH STREET  
LONDON  
NW1 7BT

**DRAWING TITLE**  
PUBLIC FOOTWAY & CARRIAGE WAY

**PROJECT No.**  
1541

**SCALE**  
1:50@A1

**DRAWING No.**  
1541-112

**DRAWN BY**  
GT

**DATE**  
15/06/2016

**REV**  
-

| REV | DESCRIPTION                          |
|-----|--------------------------------------|
| -   | Footway & Carriage way plan produced |
| A   | External seating added to plan       |

DESCRIPTION

| DATE       | BY   |
|------------|------|
| 23/05/2016 | ITSU |
| 15/06/2016 | ITSU |

**DRAWING STATUS**  
*CONSTRUCTION*

DO NOT SCALE FROM THIS DRAWING. THE AUTHOR OF THIS DRAWING TAKES NO RESPONSIBILITY FOR ANY DIMENSIONS OBTAINED BY MEASURING OR SCALING FROM THIS DRAWING AND NO RELIANCE MAY BE PLACED ON SUCH DIMENSIONS. ALL DIMENSIONS MUST BE CHECKED AND VERIFIED ON SITE BY THE CONTRACTOR BEFORE COMMENCING ANY WORK OR PRODUCING DRAWINGS. ITSU MUST BE NOTIFIED IMMEDIATELY OF ANY ERRORS OR DISCREPANCIES PRIOR TO THE COMMENCEMENT OF WORK.

THIS DRAWING AND ALL INFORMATION CONTAINED WITHIN IS THE SOLE PROPERTY OF ITSU LTD AND MAY NOT BE REPRODUCED IN WHOLE OR PART WITHOUT WRITTEN PERMISSION FROM ITSU LTD.