


BASEMENT PLAN
86. FORTRESS ROAD
NW5
Feb. 1987 Scale 1:100

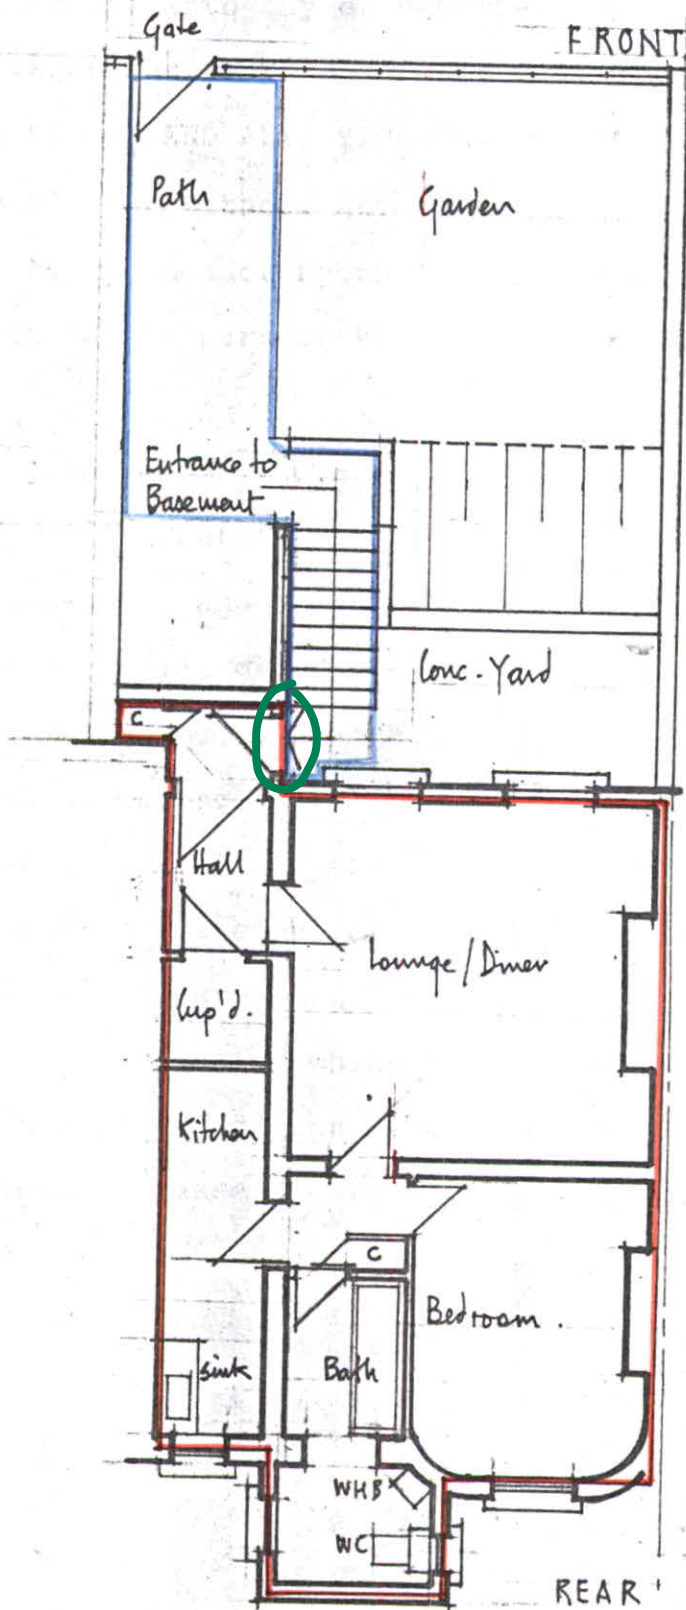

Stu Woodhead
JTH