



All information within this drawing are copyright of Squareplus Architects Ltd. and it is not to be reproduced without permission. No Implied licence exists. This drawing not to be used for land transfer or valuation purposes. Do not scale from this drawing. All dimensions and levels are to be checked on site by contractor. Issued for purposes indicated only. Drawing errors and omissions to be reported to architect or project manger immediately

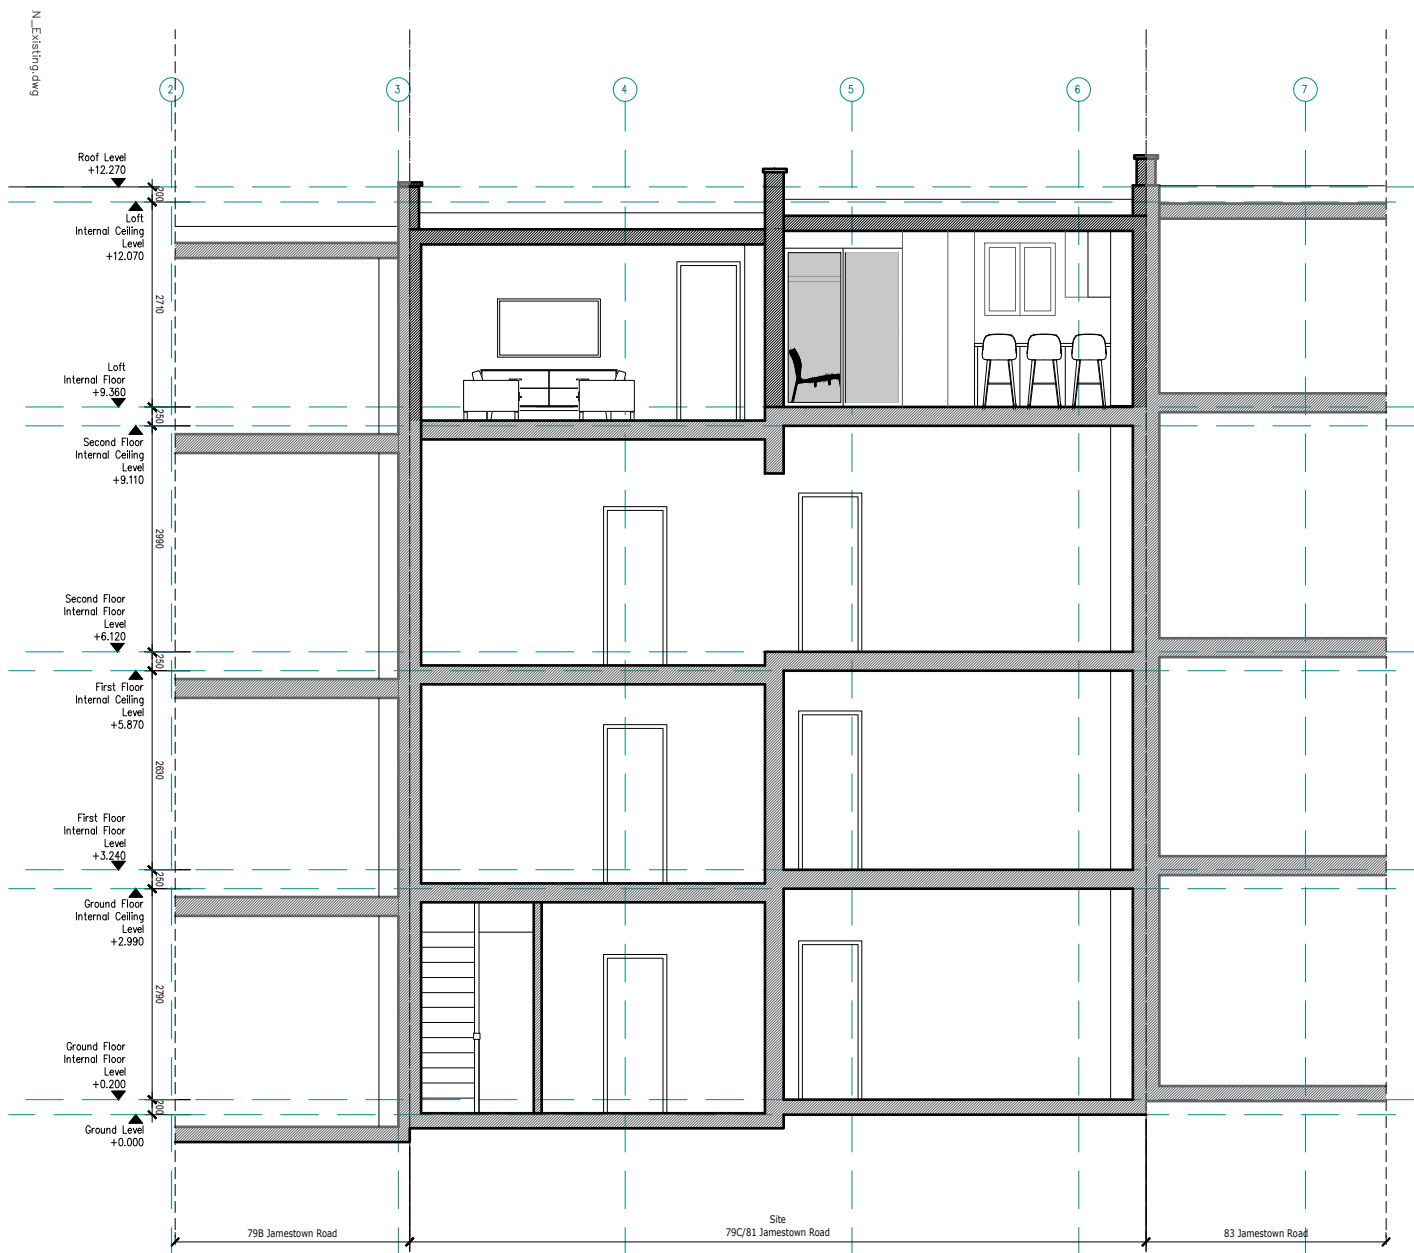

Proposed Section A-A
Scale 1:100

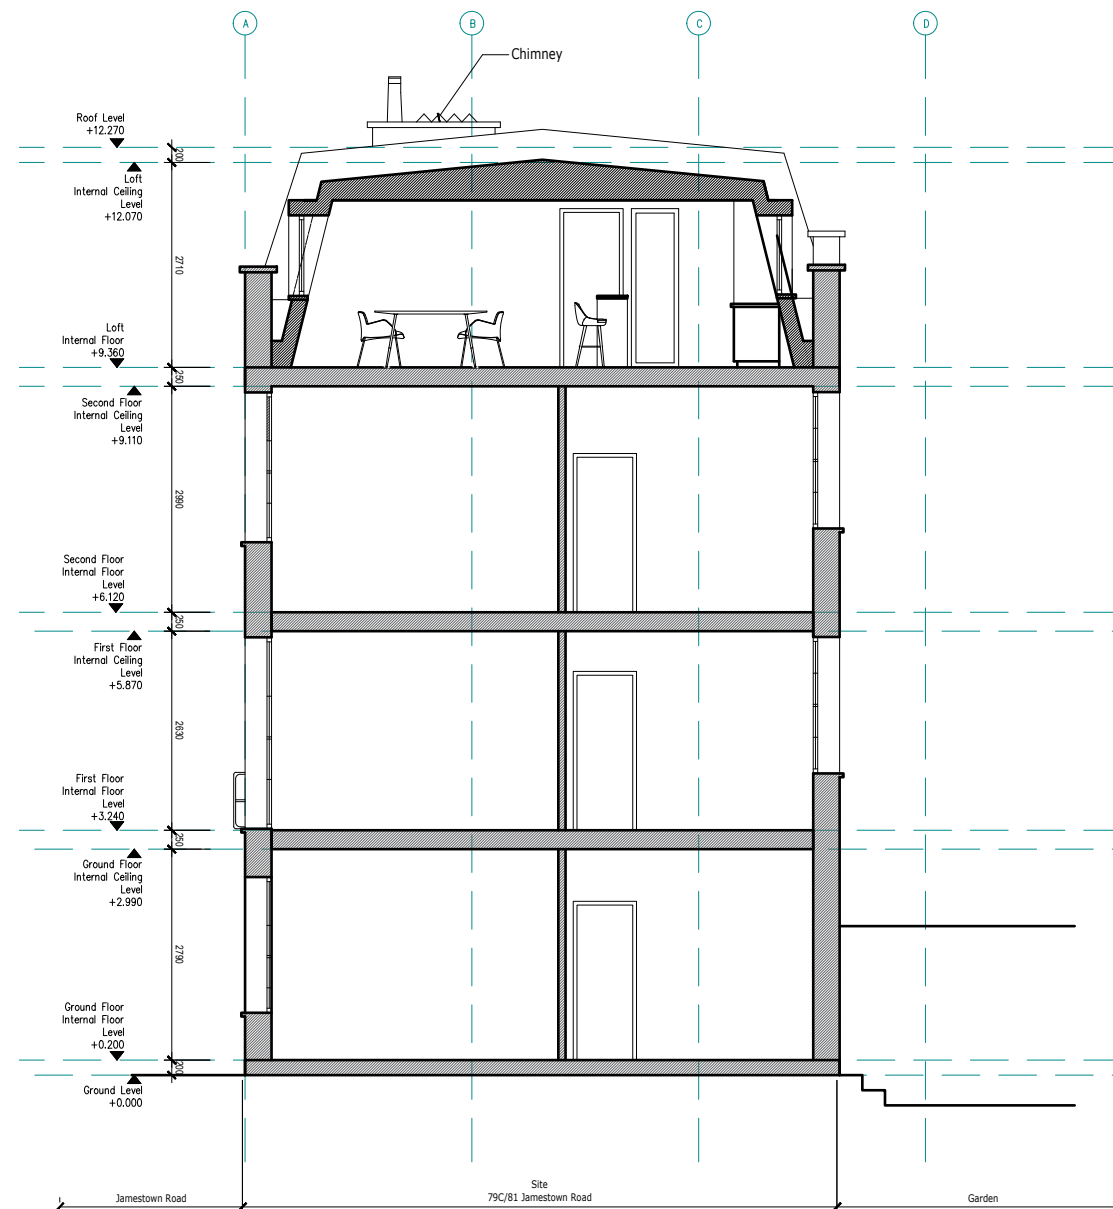

Proposed Section B-B
Scale 1:100

07.01.2020
10.05.2021

Issued for Planning
Issued for Planning REVA

SQUARE +
ARCHITECTS

Squareplus Architects Ltd
115 Coventry Road, Bethnal Green
London, UK, E2 6GG

studio@squareplus.co.uk
www.squareplus.co.uk

Client
Victor Dollero

Project
79C Jamestown Road, Camden
London
NW1 7DB

Drawing Title
General Arrangement
Proposed Section A-A
Proposed Section B-B

Status
Planning
Scale
1:100@A3 / 1:200@A4

Drawing Number
SP2010_GS

