

JOHN ALLSOPP STUDIO LTD

john-allsopp.com

info@john-allsopp.com

+44 (0)20 3468 1342

GENERAL NOTES

THIS DOCUMENT IS © JOHN ALLSOPP STUDIO LTD. IF IN DOUBT ASK. VERIFY ALL DIMENSIONS PRIOR TO PRICING & CONSTRUCTION. DIMENSIONS AS WRITTEN GOVERN. IMMEDIATELY REPORT ANY DISCREPANCIES ON THIS DOCUMENT IN WRITING TO THE ARCHITECT. THIS DOCUMENT SHALL BE READ IN CONJUNCTION WITH ASSOCIATED MODELS, SPECIFICATIONS AND RELATED CONSULTANT'S DOCUMENTS.

←

TO CHECK SCALE ON HARD COPIES: THIS IS 10cm FULL SIZE

→

HOWEVER MEASUREMENTS OBTAINED BY SCALING SHALL BE TREATED AS APPROXIMATE

NOTES SPECIFIC TO THIS DRAWING

NO.

DATE

REVISION NOTES

PROJECT REF:

21CH

DATE:

6 MAY 2021

STATUS:

SURVEY (By Others)

SCALE:

1:50 @ A3

19 HOLLYCROFT AVE, NW3 7QH

EXISTING (PART) GROUND FLOOR PLAN

A-1-1020

REVISION

1

2

3

4

5

6

7

8



JOHN ALLSOPP STUDIO LTD
john-allsopp.com
info@john-allsopp.com
+44 (0)20 3468 1342

GENERAL NOTES

THIS DOCUMENT IS © JOHN ALLSOPP STUDIO LTD. IF IN DOUBT ASK. VERIFY ALL DIMENSIONS PRIOR TO PRICING & CONSTRUCTION. DIMENSIONS AS WRITTEN GOVERN. IMMEDIATELY REPORT ANY DISCREPANCIES ON THIS DOCUMENT IN WRITING TO THE ARCHITECT. THIS DOCUMENT SHALL BE READ IN CONJUNCTION WITH ASSOCIATED MODELS, SPECIFICATIONS AND RELATED CONSULTANT'S DOCUMENTS.

←

TO CHECK SCALE ON HARD COPIES: THIS IS 10cm FULL SIZE

→

HOWEVER MEASUREMENTS OBTAINED BY SCALING SHALL BE TREATED AS APPROXIMATE

NOTES SPECIFIC TO THIS DRAWING

NO.

DATE

REVISION NOTES

PROJECT REF:

21CH

DATE:

6 MAY 2021

STATUS:

SURVEY (By Others)

SCALE:

1:50 @ A3

19 HOLLYCROFT AVE, NW3 7QH

EXSITING (PART) REAR / NORTH ELEVATION

A-1-2010

REVISION

1

2

3


4

5

6

7

8

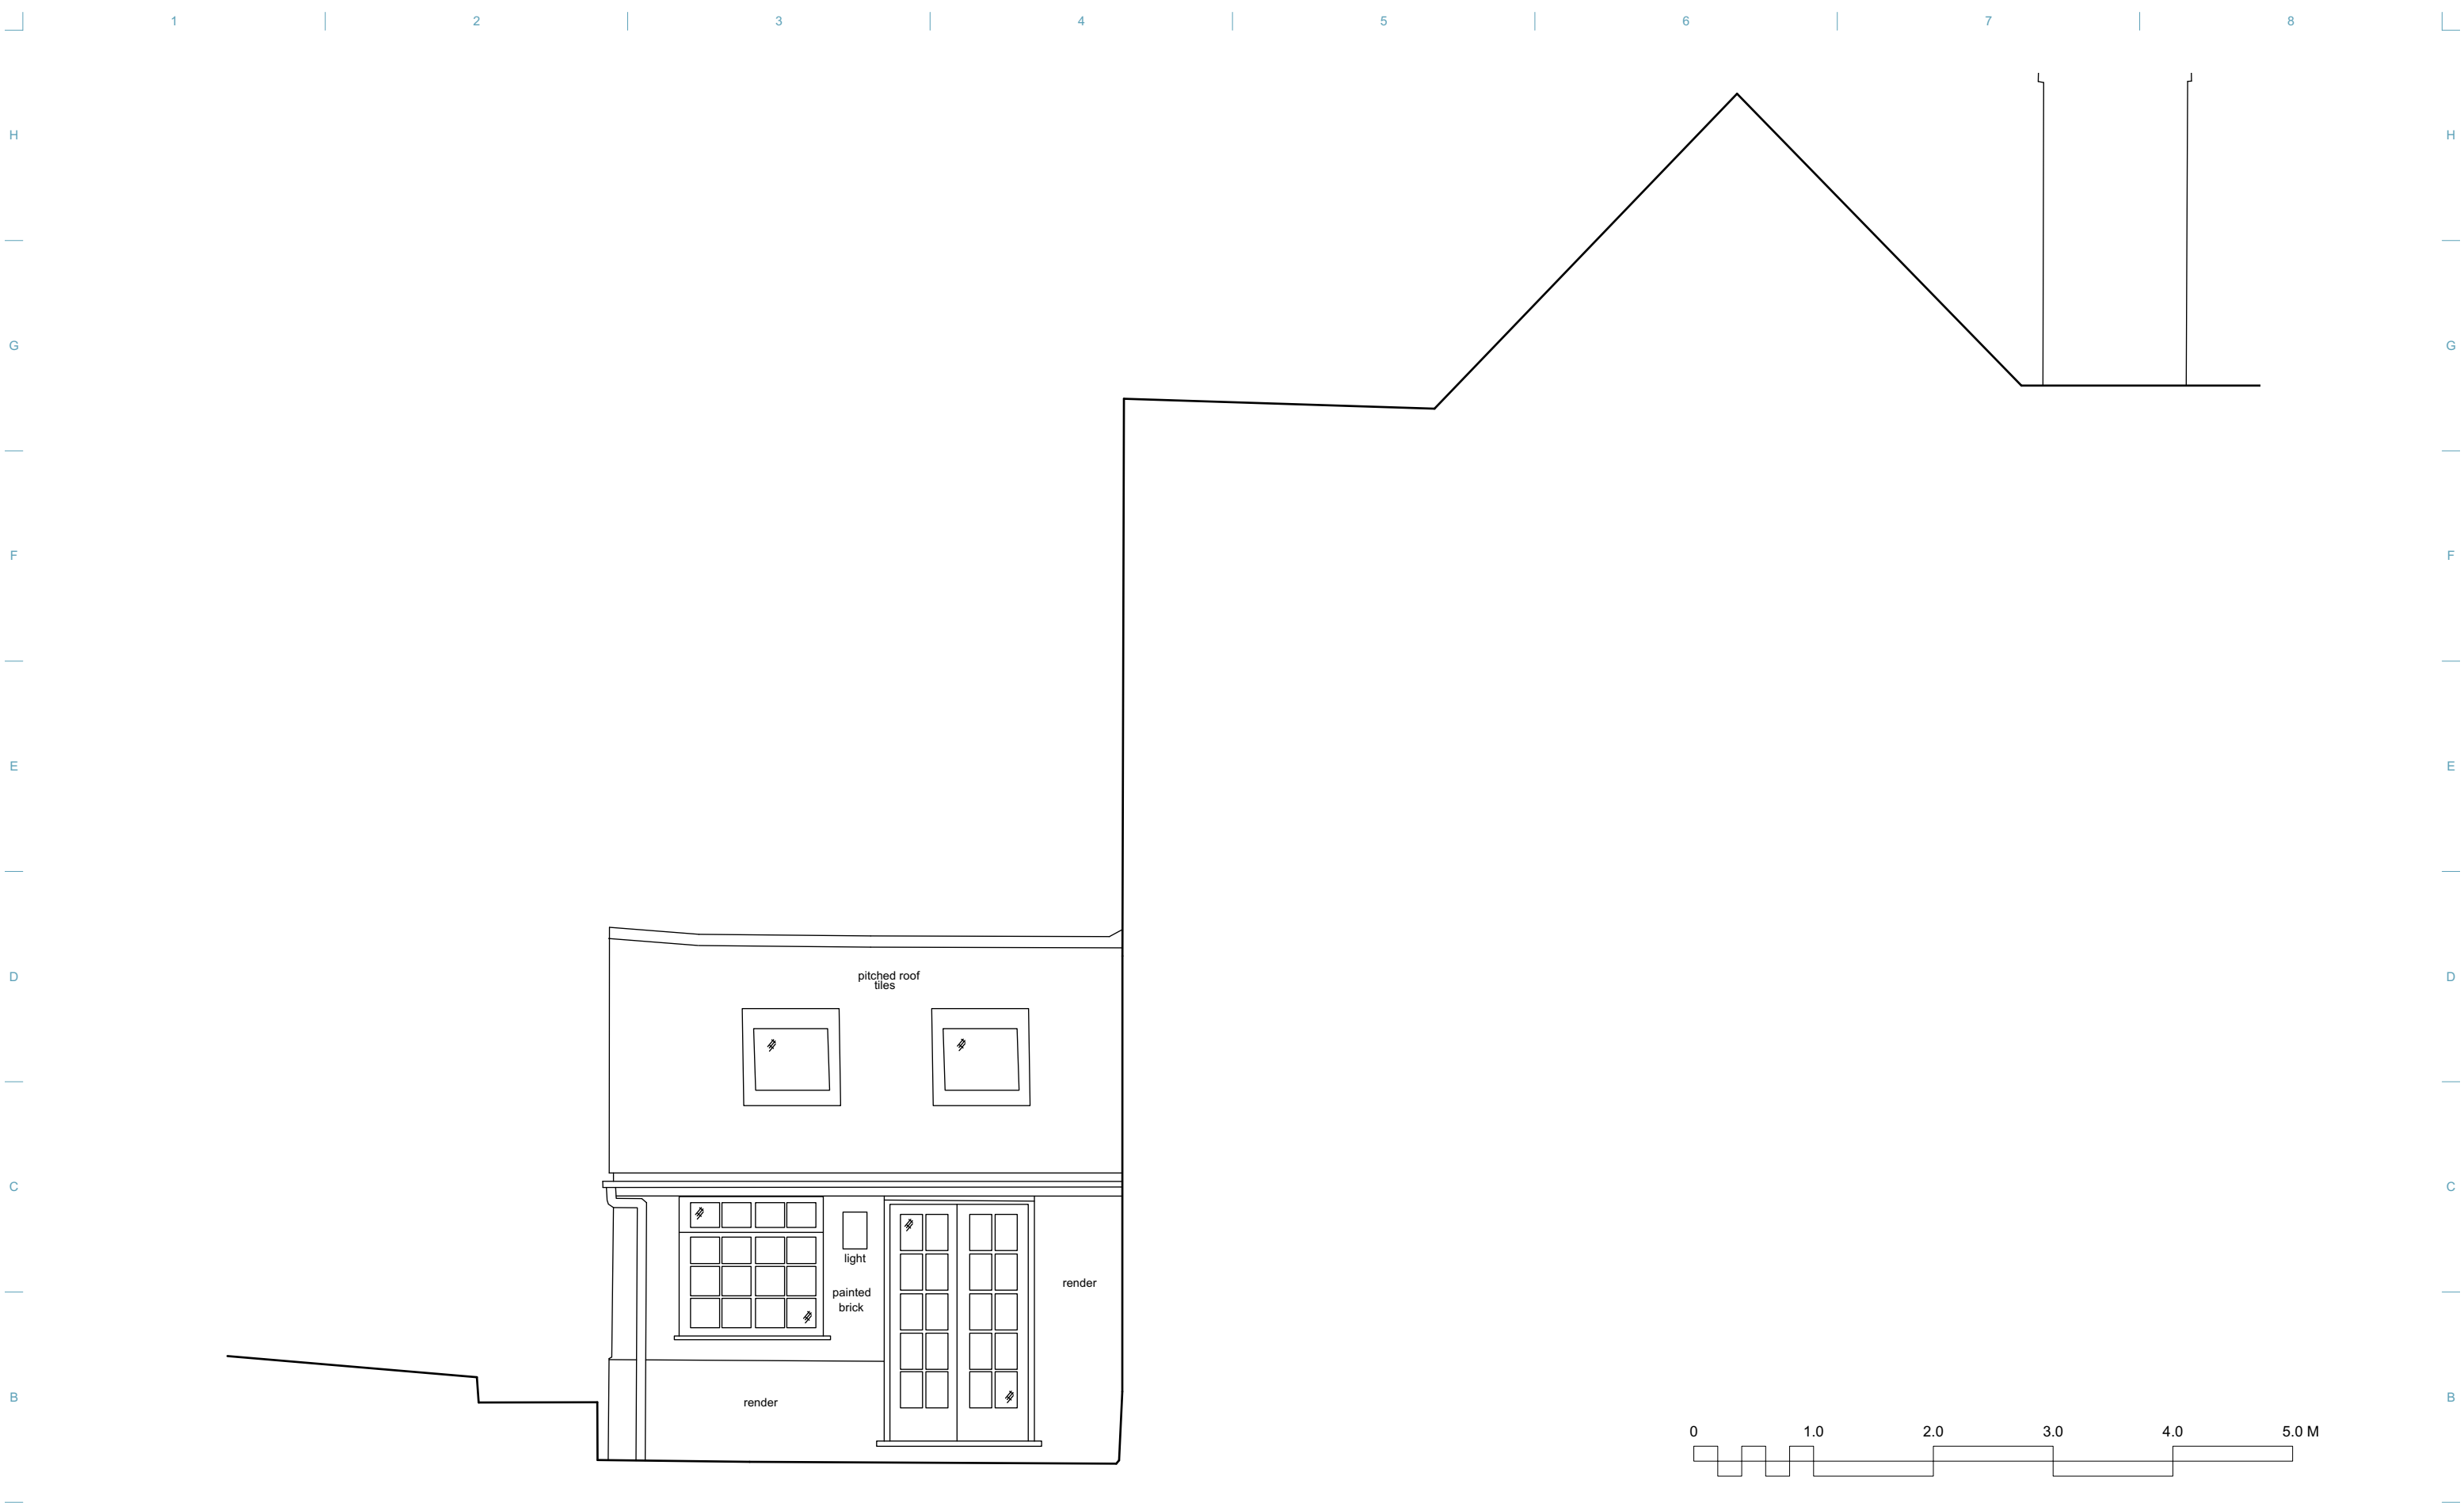

<div><div><div><div></div><div></div><div></div></div><div><div>JOHN ALLSOPP STUDIO LTD</div><div>john-allsopp.com</div><div>info@john-allsopp.com</div><div>+44 (0)20 3468 1342</div></div></div></div> <div><div>GENERAL NOTES</div><div>THIS DOCUMENT IS © JOHN ALLSOPP STUDIO LTD. IF IN DOUBT ASK. VERIFY ALL DIMENSIONS PRIOR TO PRICING & CONSTRUCTION. DIMENSIONS AS WRITTEN GOVERN. IMMEDIATELY REPORT ANY DISCREPANCIES ON THIS DOCUMENT IN WRITING TO THE ARCHITECT. THIS DOCUMENT SHALL BE READ IN CONJUNCTION WITH ASSOCIATED MODELS, SPECIFICATIONS AND RELATED CONSULTANT'S DOCUMENTS.</div><div>← TO CHECK SCALE ON HARD COPIES: THIS IS 10cm FULL SIZE →</div><div>HOWEVER MEASUREMENTS OBTAINED BY SCALING SHALL BE TREATED AS APPROXIMATE</div></div> <div><div>NOTES SPECIFIC TO THIS DRAWING</div></div>	</
---	--	--	----