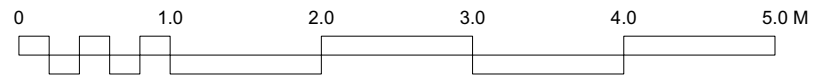
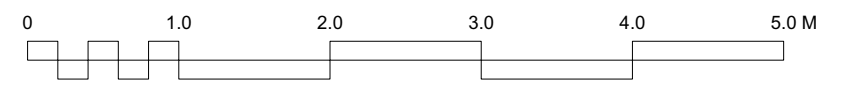
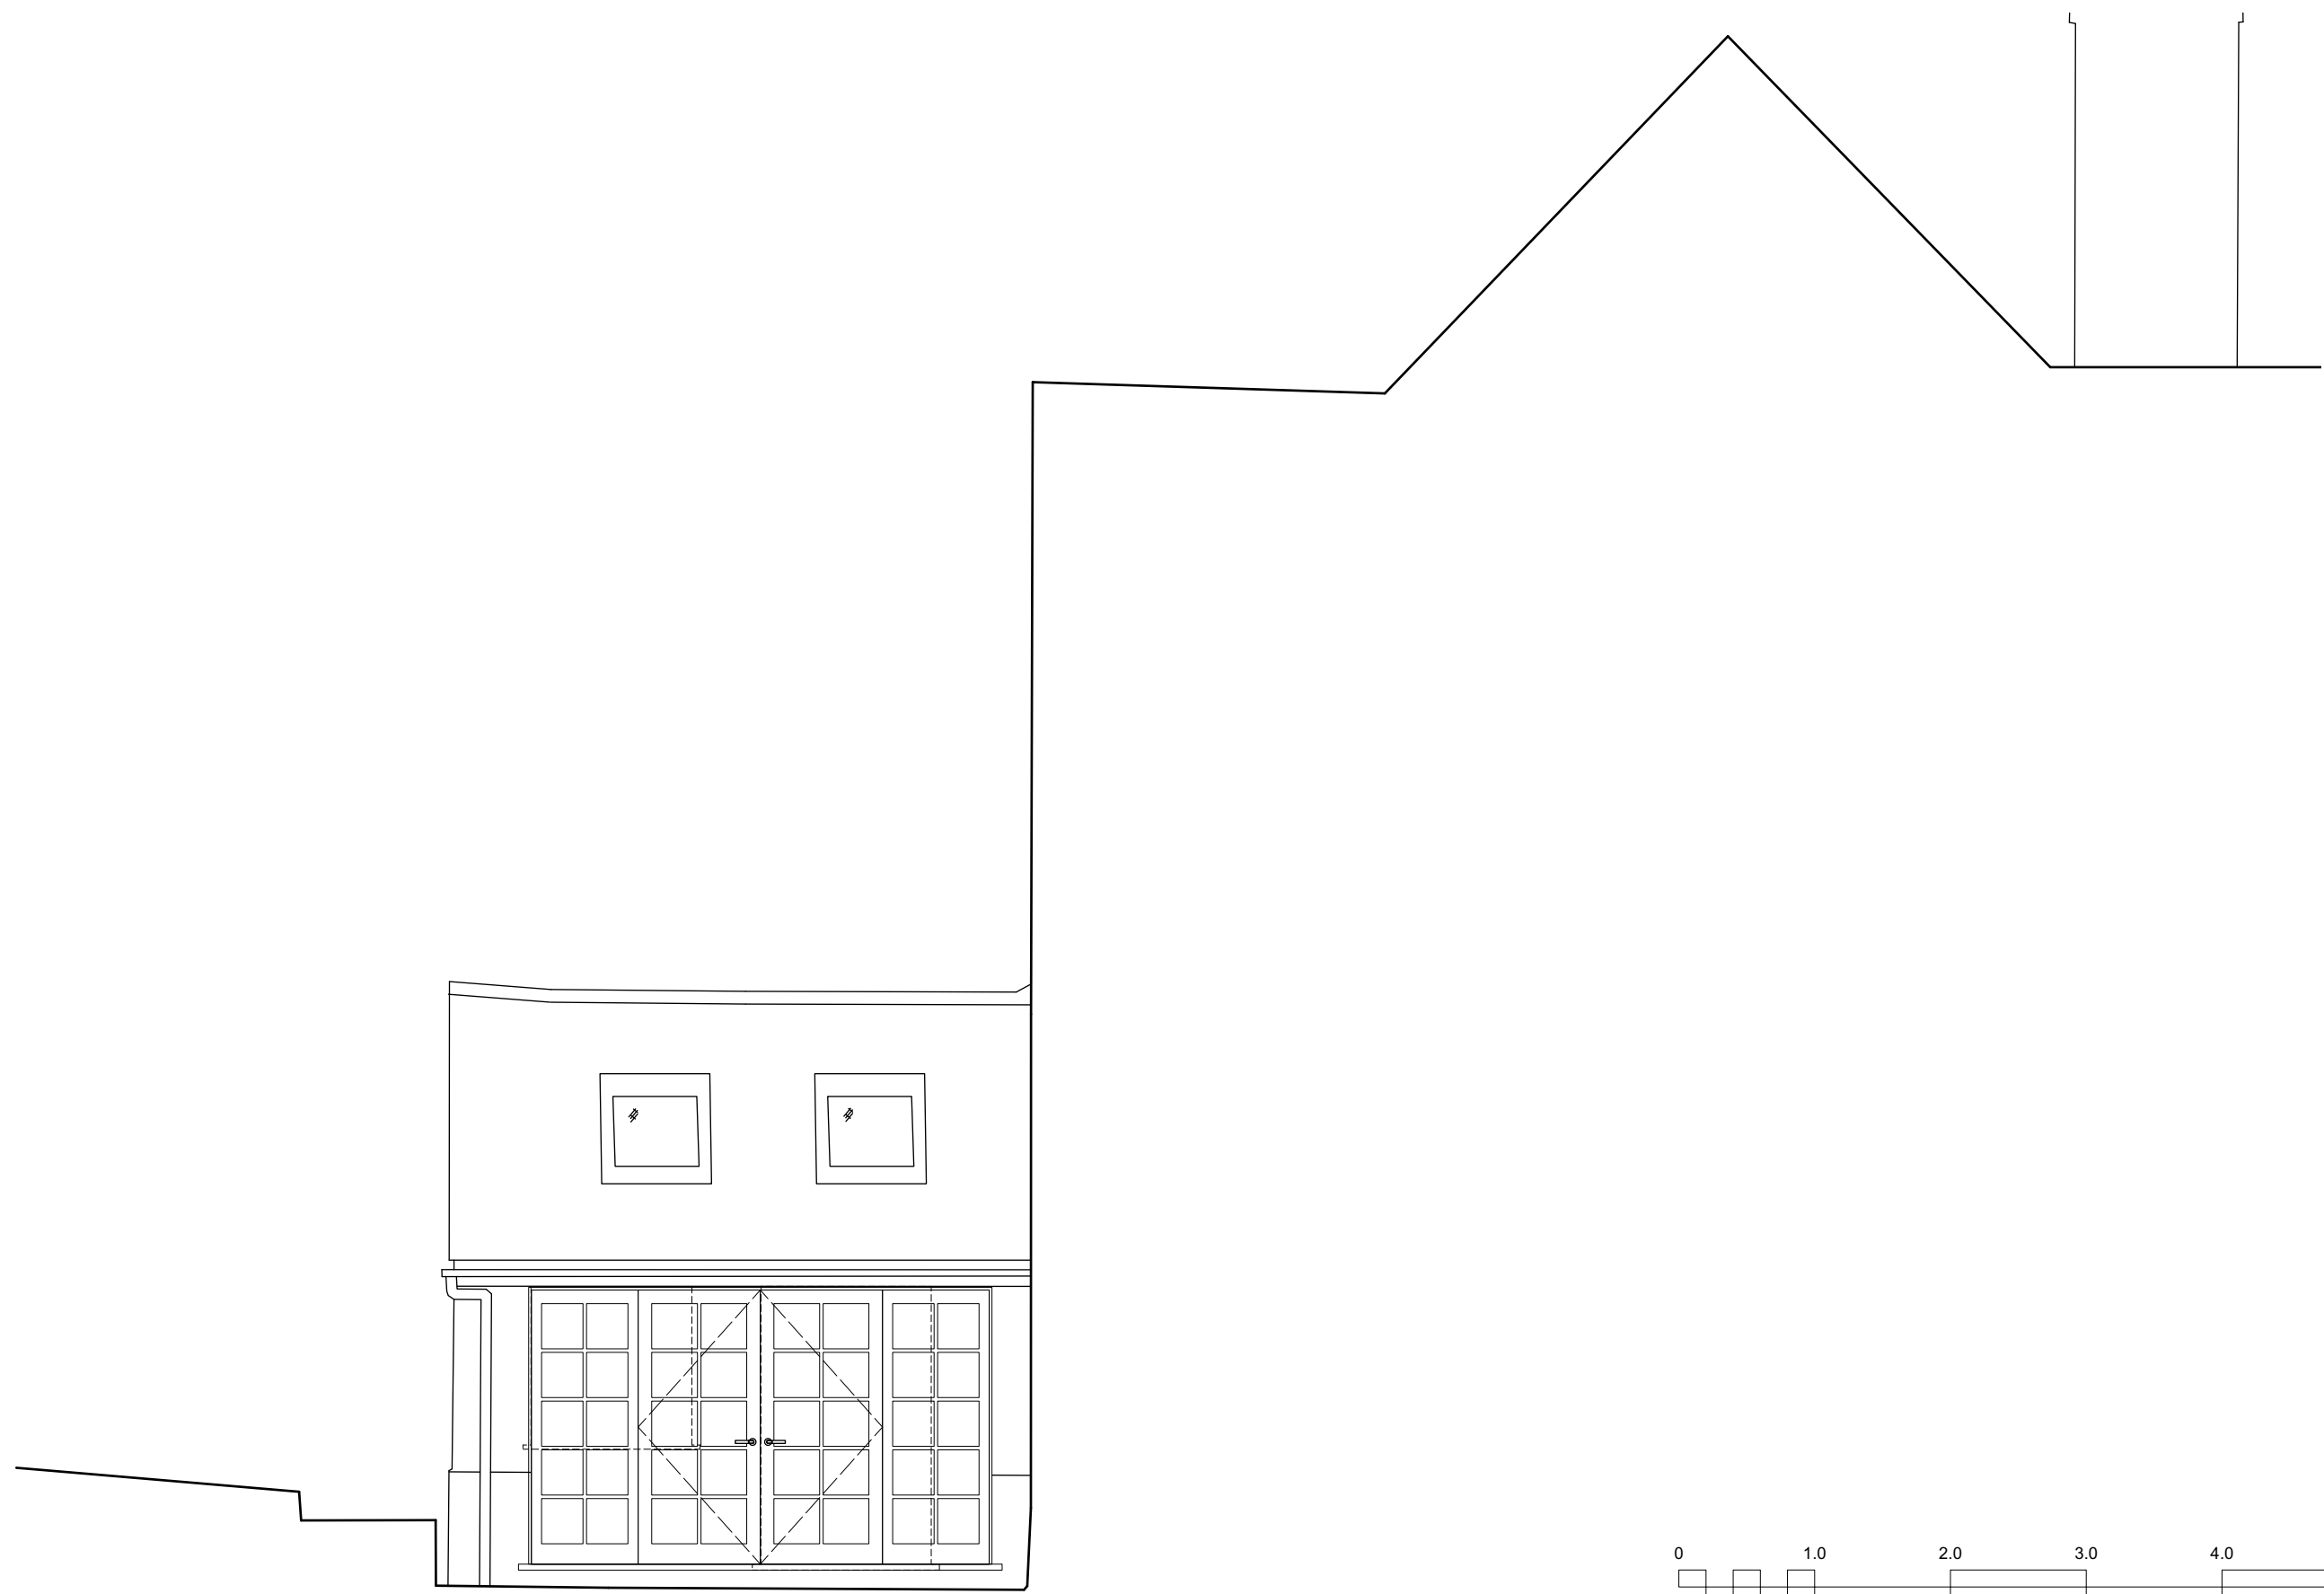

 JOHN ALLSOPP STUDIO LTD john-allsopp.com info@john-allsopp.com +44 (0)20 3468 1342	GENERAL NOTES THIS DOCUMENT IS © JOHN ALLSOPP STUDIO LTD. IF IN DOUBT ASK. VERIFY ALL DIMENSIONS PRIOR TO PRICING & CONSTRUCTION. DIMENSIONS AS WRITTEN GOVERN. IMMEDIATELY REPORT ANY DISCREPANCIES ON THIS DOCUMENT IN WRITING TO THE ARCHITECT. THIS DOCUMENT SHALL BE READ IN CONJUNCTION WITH ASSOCIATED MODELS, SPECIFICATIONS AND RELATED CONSULTANT'S DOCUMENTS.		NOTES SPECIFIC TO THIS DRAWING				PROJECT REF: 21CH	19 HOLLYCROFT AVE, NW3 7QH	
	TO CHECK SCALE ON HARD COPIES: THIS IS 10cm FULL SIZE HOWEVER MEASUREMENTS OBTAINED BY SCALING SHALL BE TREATED AS APPROXIMATE						DATE: 10 MAY 2021	PROPOSED (PART) GROUND FLOOR PLAN	
							STATUS: PLANNING	A-3-1001	
							SCALE: 1:50 @ A3		
			NO.	DATE	REVISION NOTES				



<p>JOHN ALLSOPP STUDIO LTD john-allsopp.com info@john-allsopp.com +44 (0)20 3468 1342</p>	<p>GENERAL NOTES THIS DOCUMENT IS © JOHN ALLSOPP STUDIO LTD. IF IN DOUBT ASK. VERIFY ALL DIMENSIONS PRIOR TO PRICING & CONSTRUCTION. DIMENSIONS AS WRITTEN GOVERN. IMMEDIATELY REPORT ANY DISCREPANCIES ON THIS DOCUMENT IN WRITING TO THE ARCHITECT. THIS DOCUMENT SHALL BE READ IN CONJUNCTION WITH ASSOCIATED MODELS, SPECIFICATIONS AND RELATED CONSULTANT'S DOCUMENTS.</p>		<p>NOTES SPECIFIC TO THIS DRAWING</p>				<p>PROJECT REF: 21CH</p>		<p>19 HOLLYCROFT AVE, NW3 7QH</p>	
	<p>TO CHECK SCALE ON HARD COPIES: THIS IS 10cm FULL SIZE HOWEVER MEASUREMENTS OBTAINED BY SCALING SHALL BE TREATED AS APPROXIMATE</p>						<p>DATE: 10 MAY 2021</p>		<p>PROPOSED REAR / NORTH ELEVATION</p>	
							<p>STATUS: PLANNING</p>		<p>A-3-2001</p>	
					<p>NO. DATE</p>		<p>SCALE: 1:50 @ A3</p>			
				<p>REVISION NOTES</p>						



 <p>JOHN ALLSOPP STUDIO LTD john-allsopp.com info@john-allsopp.com +44 (0)20 3468 1342</p>	<p>GENERAL NOTES THIS DOCUMENT IS © JOHN ALLSOPP STUDIO LTD. IF IN DOUBT ASK. VERIFY ALL DIMENSIONS PRIOR TO PRICING & CONSTRUCTION. DIMENSIONS AS WRITTEN GOVERN. IMMEDIATELY REPORT ANY DISCREPANCIES ON THIS DOCUMENT IN WRITING TO THE ARCHITECT. THIS DOCUMENT SHALL BE READ IN CONJUNCTION WITH ASSOCIATED MODELS, SPECIFICATIONS AND RELATED CONSULTANT'S DOCUMENTS.</p>		<p>NOTES SPECIFIC TO THIS DRAWING</p>					<p>PROJECT REF: 21CH</p>		<p>19 HOLLYCROFT AVE, NW3 7QH</p>	
								<p>DATE: 10 MAY 2021</p>		<p>PROPOSED SIDE / WEST ELEVATION</p>	
								<p>STATUS: PLANNING</p>		<p>A-3-2002</p>	
								<p>SCALE: 1:50 @ A3</p>			
		<p>← TO CHECK SCALE ON HARD COPIES: THIS IS 10cm FULL SIZE → HOWEVER MEASUREMENTS OBTAINED BY SCALING SHALL BE TREATED AS APPROXIMATE</p>		NO.	DATE	REVISION NOTES					