



Notes:

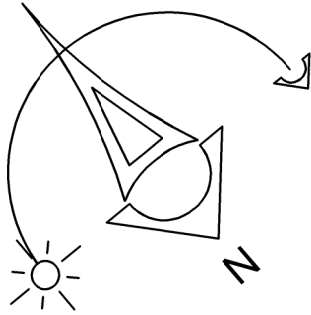

Fit Point A

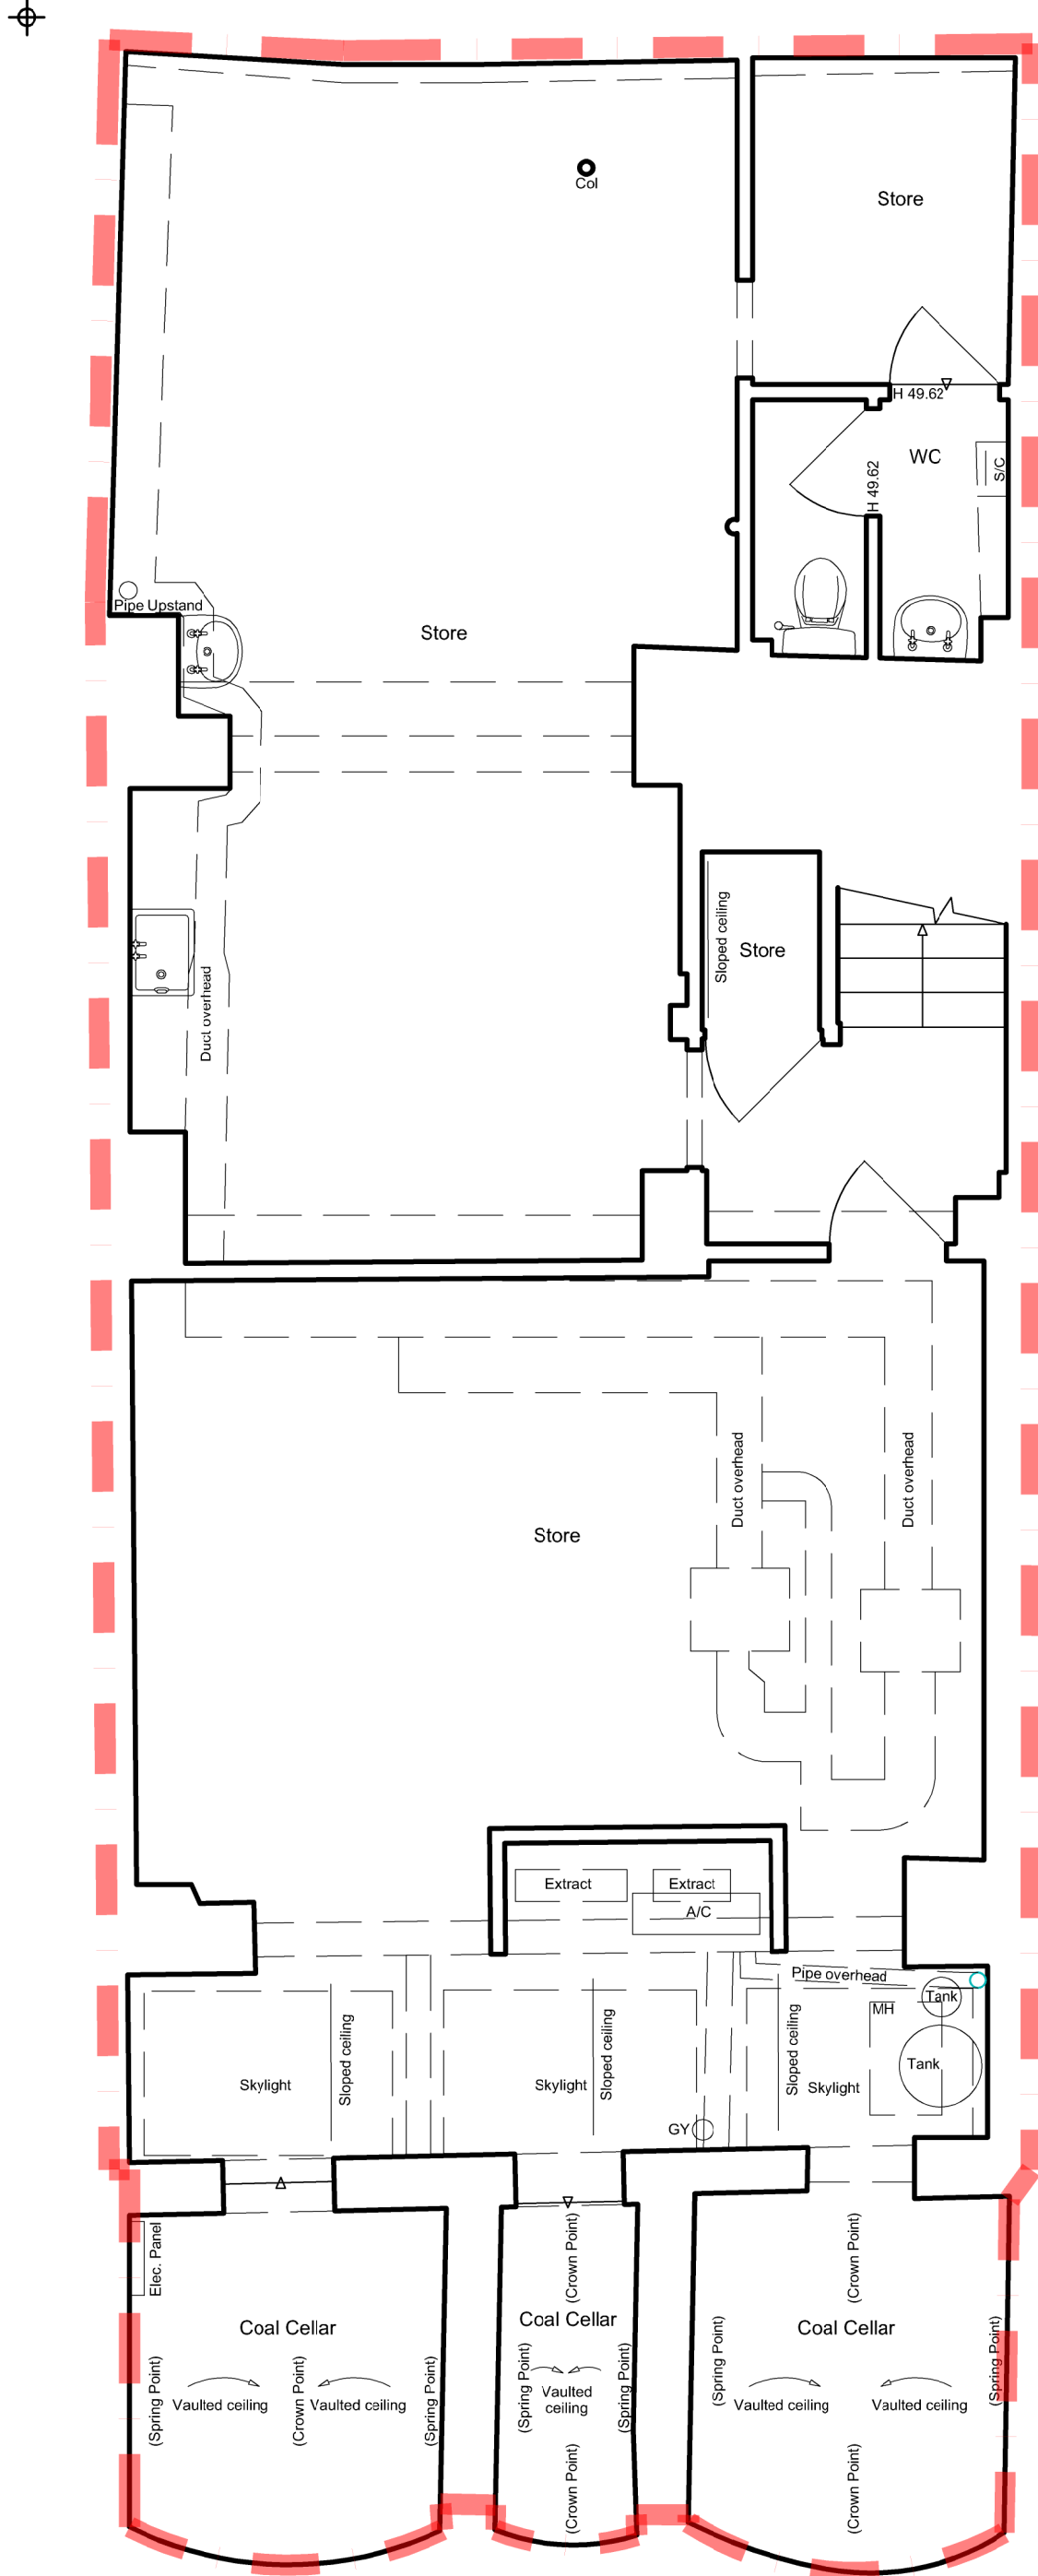

1 EXISTING BASEMENT PLAN



Rev: | Date: | Details: | By: | Chk:



EngineRoom  
2 Cardinal Street  
Ipswich  
IP1 1LG

PLANNING

Client / Location:  
53 Charlotte Street, London

Drawing:  
EXISTING BASEMENT PLAN

Scale: 1:50 @ A1	Date: 26/03/2021	Drawn: SB	Check: PB
---------------------	---------------------	--------------	--------------

Job No: ER2101003	Dwg No: 101	Rev:
----------------------	----------------	------

Copyright EngineRoom(technical) Ltd. This title block is 100mm wide at full scale.  
Do not scale. Work to figured dimensions only which should be verified on site.