




Notes:

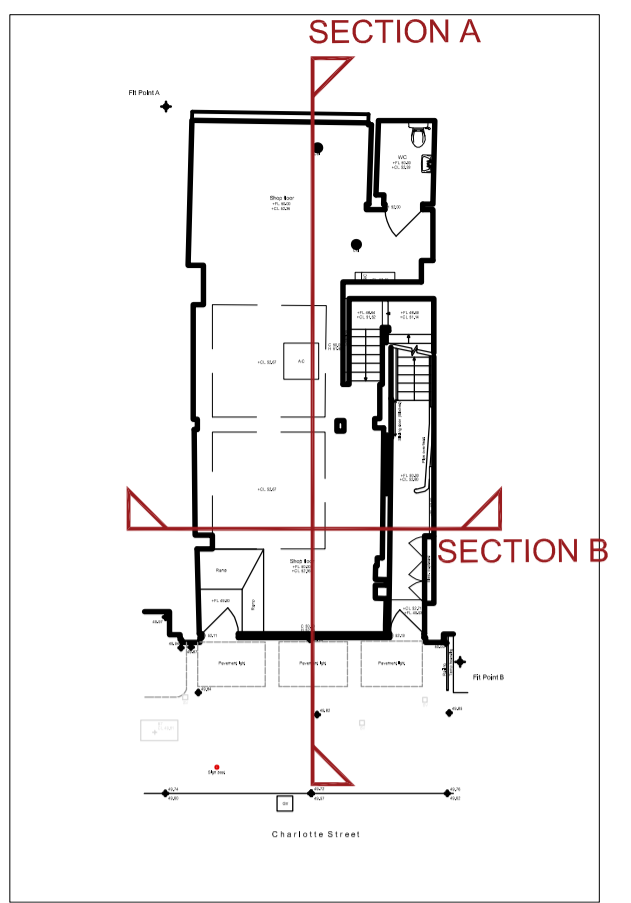


KEY PLAN
Scale 1:200 @ A1

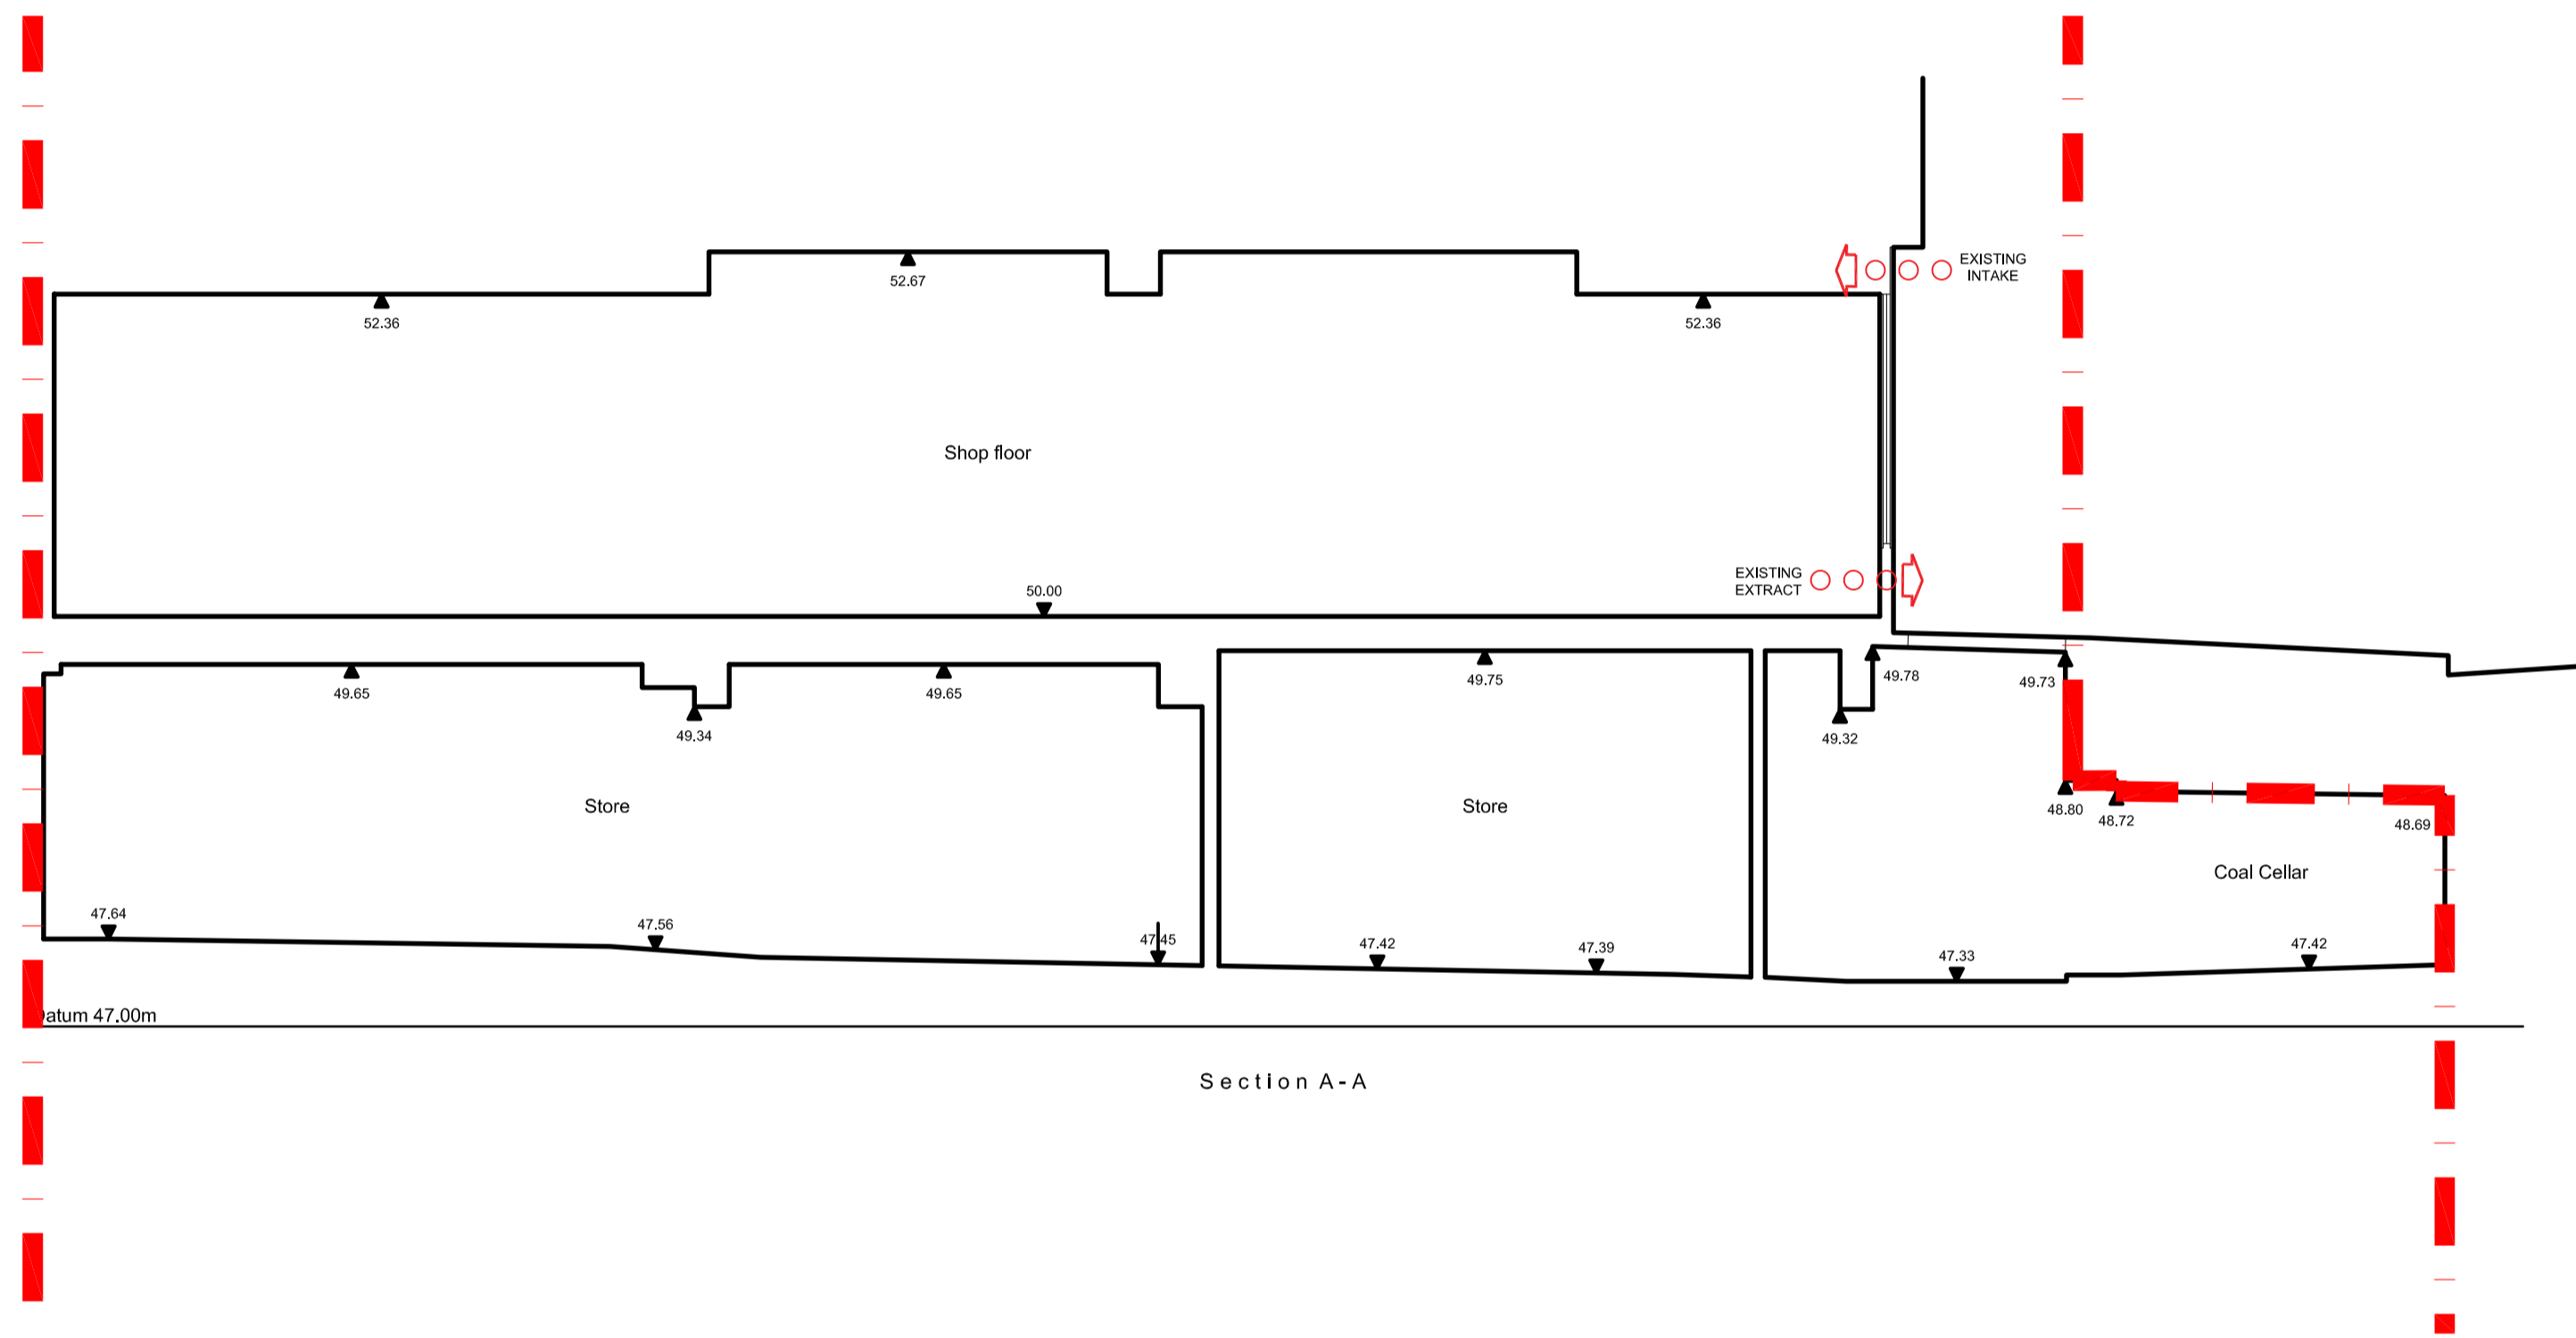

① EXISTING SECTION A

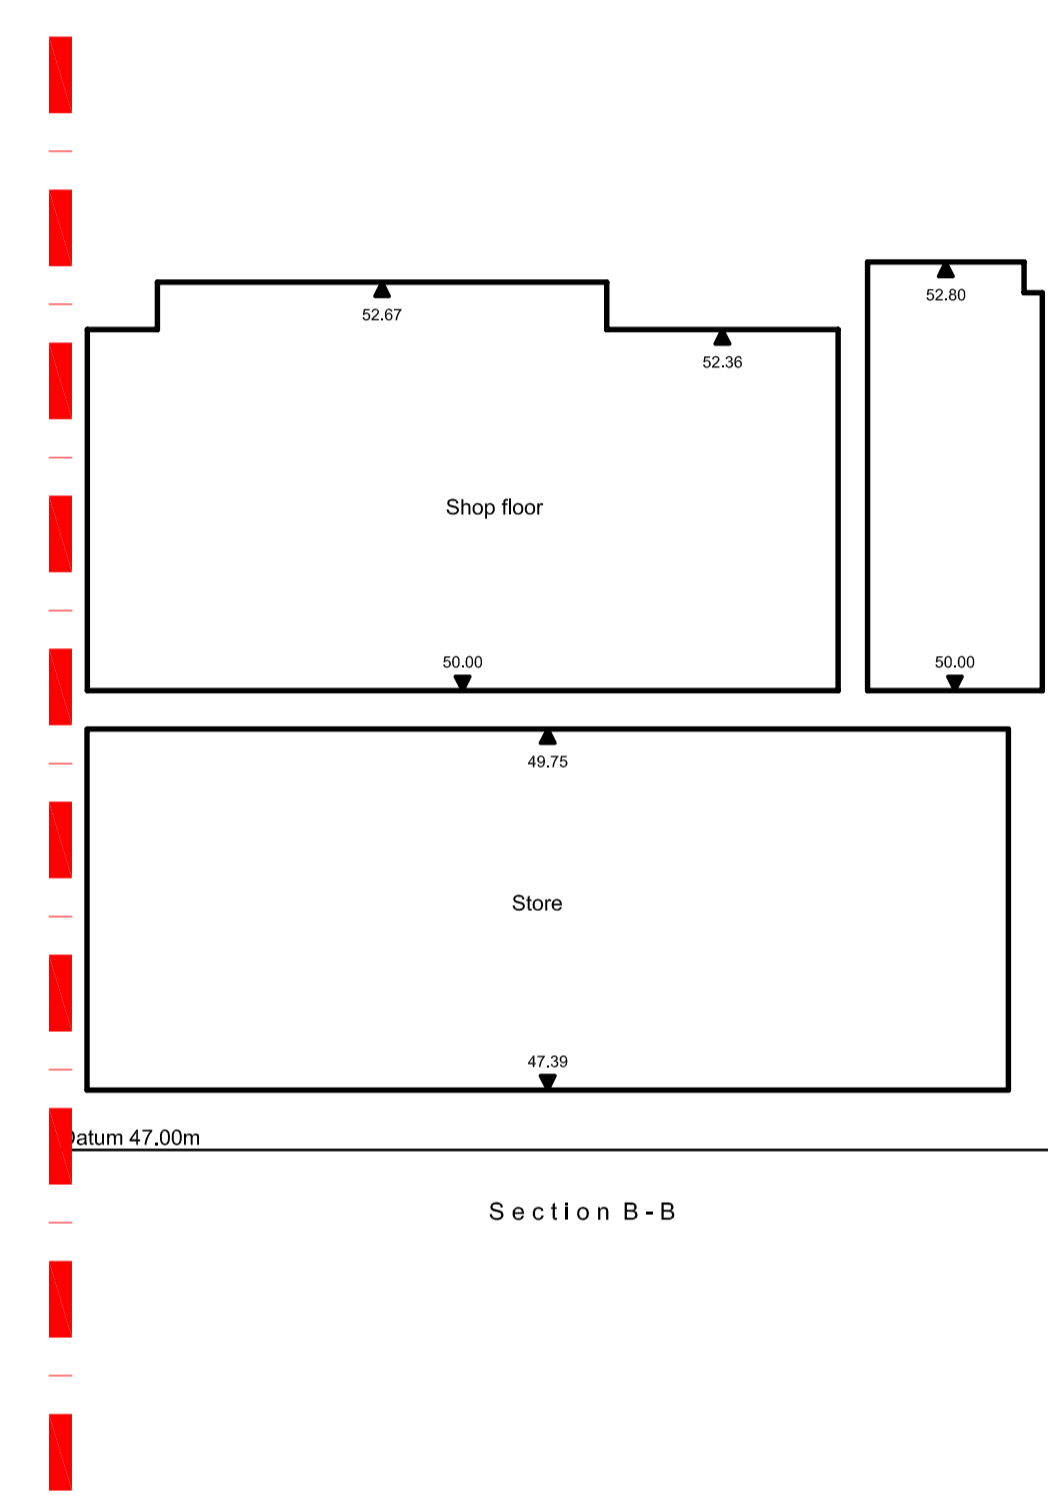

② EXISTING SECTION B

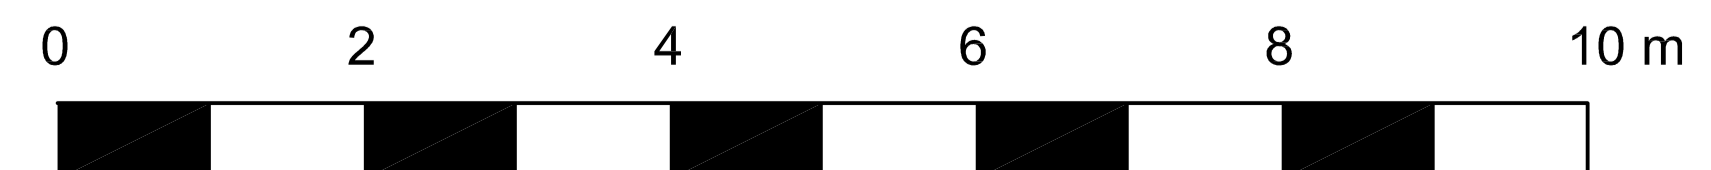

Rev: Date: Details: By: Chk:



EngineRoom
2 Cardinal Street
Ipswich
IP1 1LG

PLANNING

Client / Location:
53 Charlotte Street, London

Drawing:
EXISTING SECTIONS

Scale: 1:50 @ A1	Date: 01/04/2021	Drawn: IB	Check: PB
Job No: ER2101003	Dwg No: 104	Rev:	

Copyright EngineRoom(technical) Ltd. This title block is 100mm wide at full scale.
Do not scale. Work to figured dimensions only which should be verified on site.