



Notes:

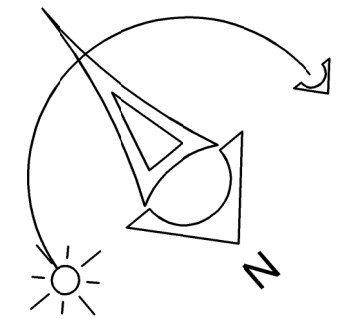


Fit Point A

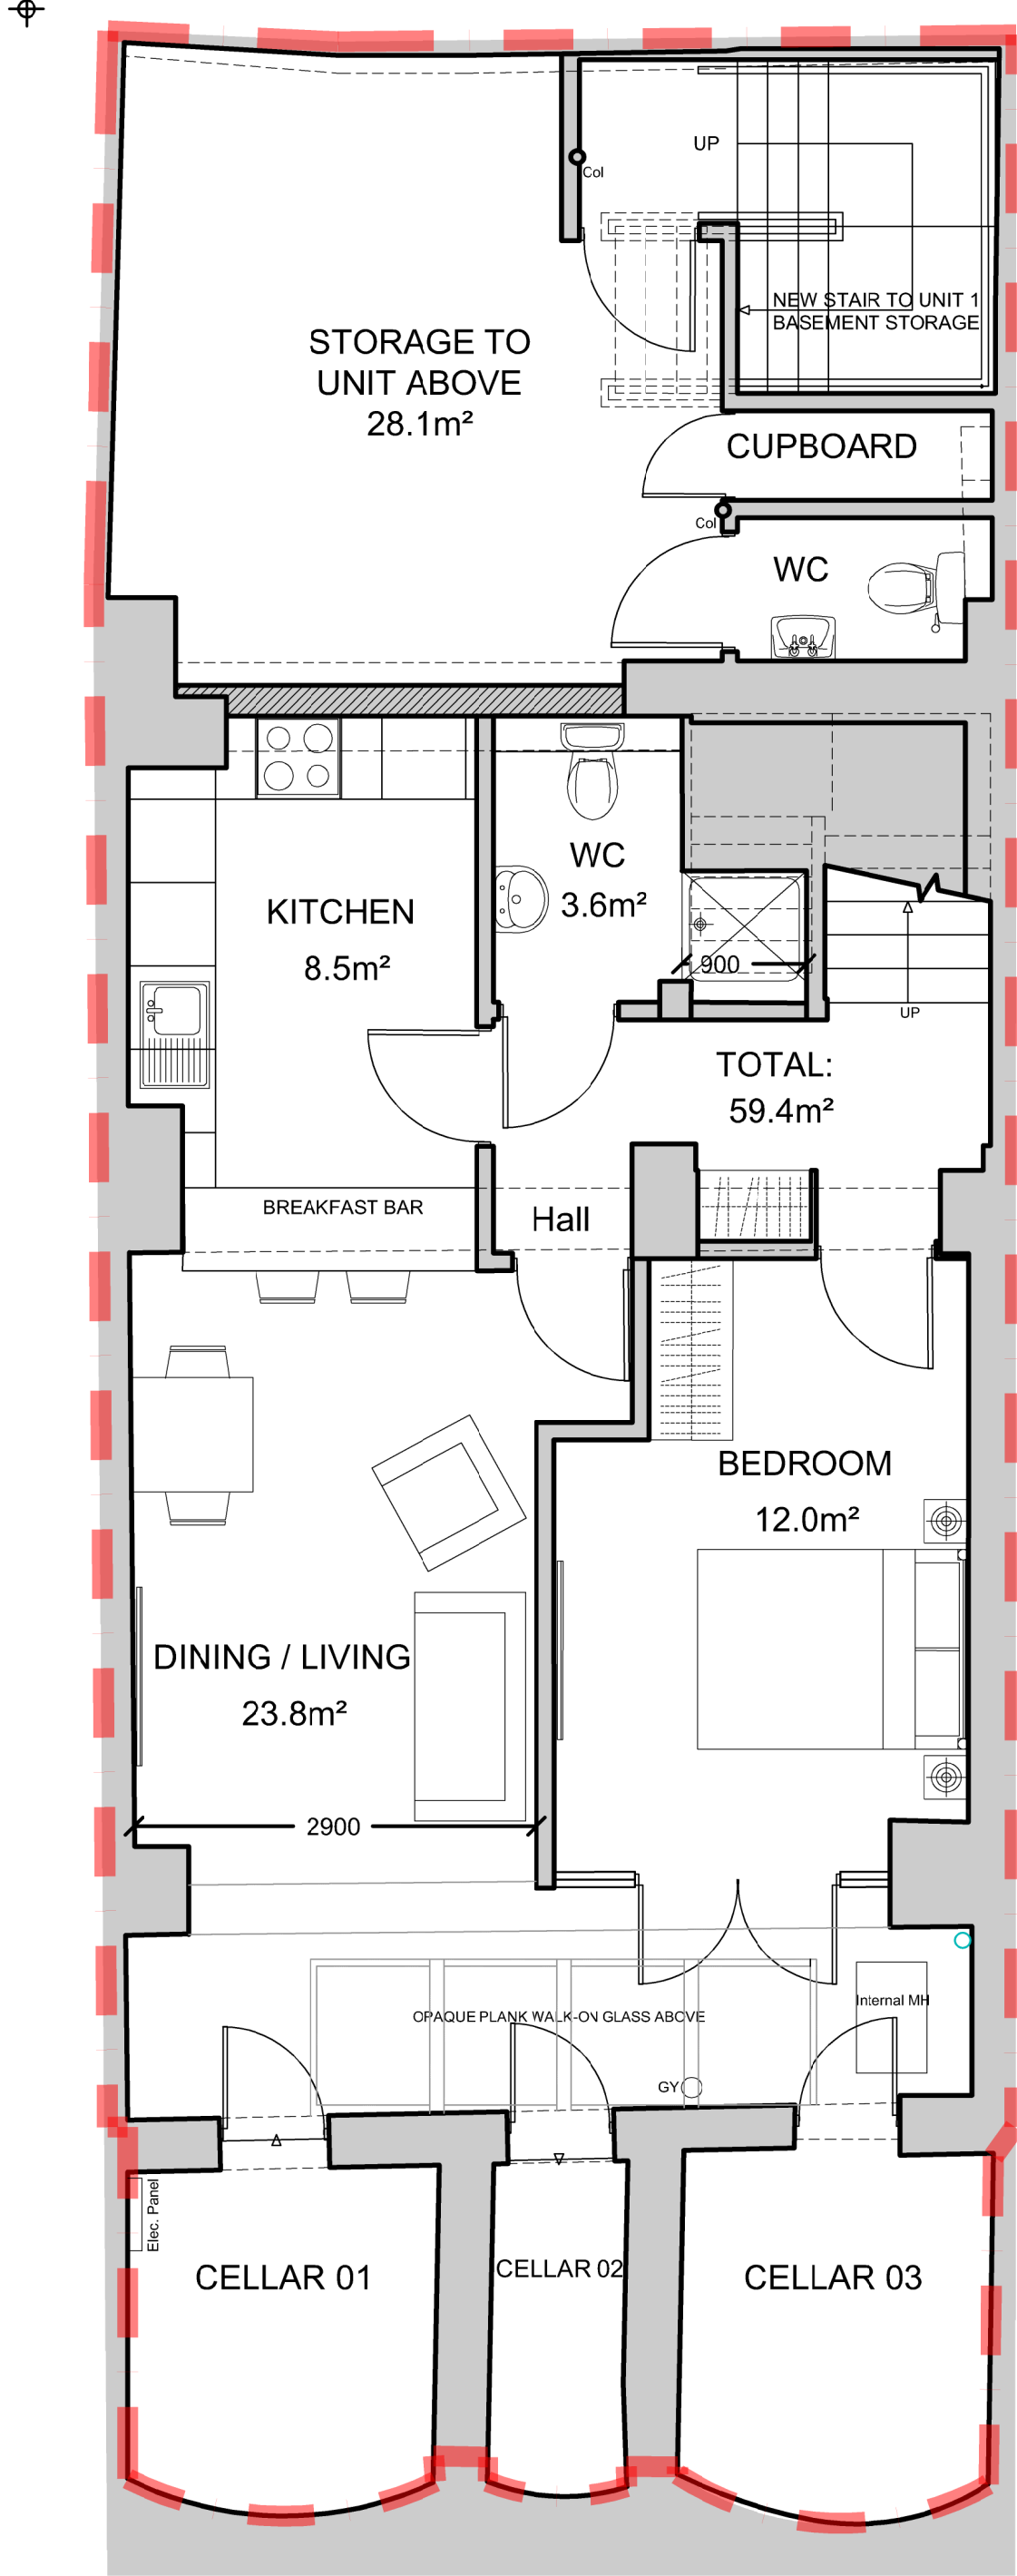

1 PROPOSED BASEMENT PLAN



Rev:	Date:	Details:	By:	Chk:
<div><div>EngineRoom 2 Cardinal Street Ipswich IP1 1LG</div></div>				
PLANNING				
Client / Location: 53 Charlotte Street, London				
Drawing: PROPOSED BASEMENT PLAN				
Scale: 1:50 @ A1	Date: 01/04/2021	Drawn: IB	Check: PB	
Job No: ER2101003	Dwg No: 301	Rev:		
Copyright EngineRoom(technical) Ltd. This title block is 100mm wide at full scale. Do not scale. Work to figured dimensions only which should be verified on site.				