



PROPOSED REAR ELEVATION

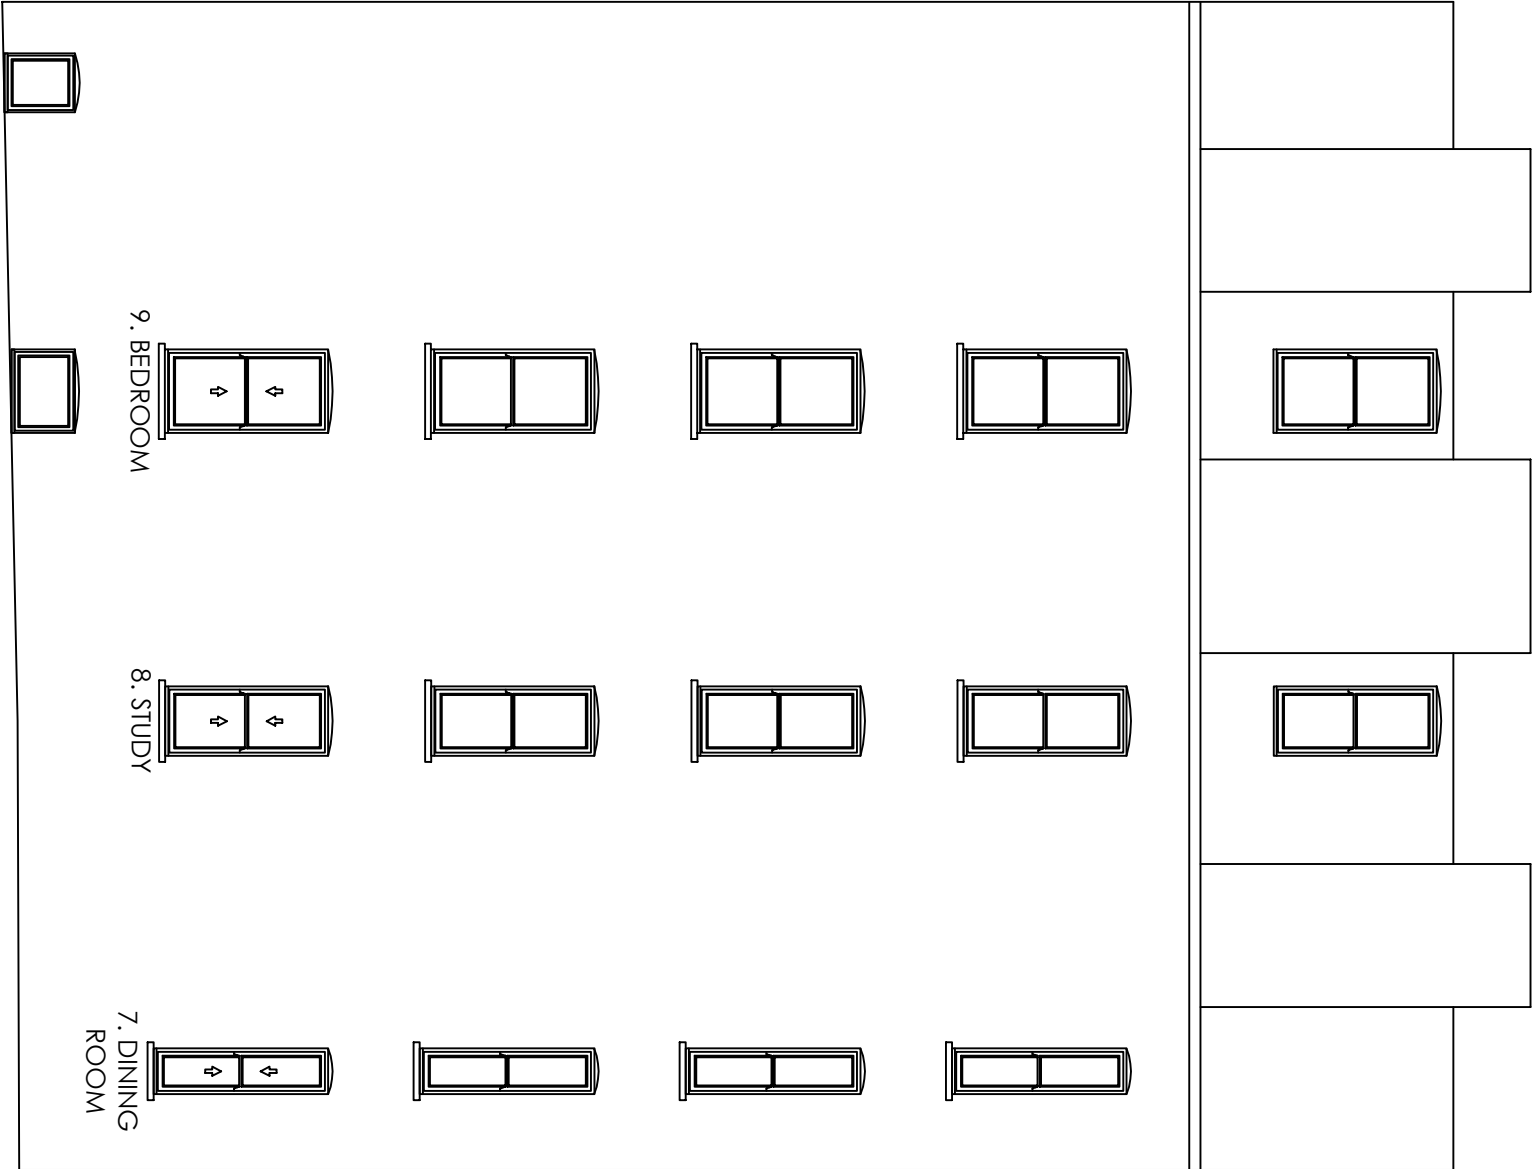

PROPOSED SIDE ELEVATION

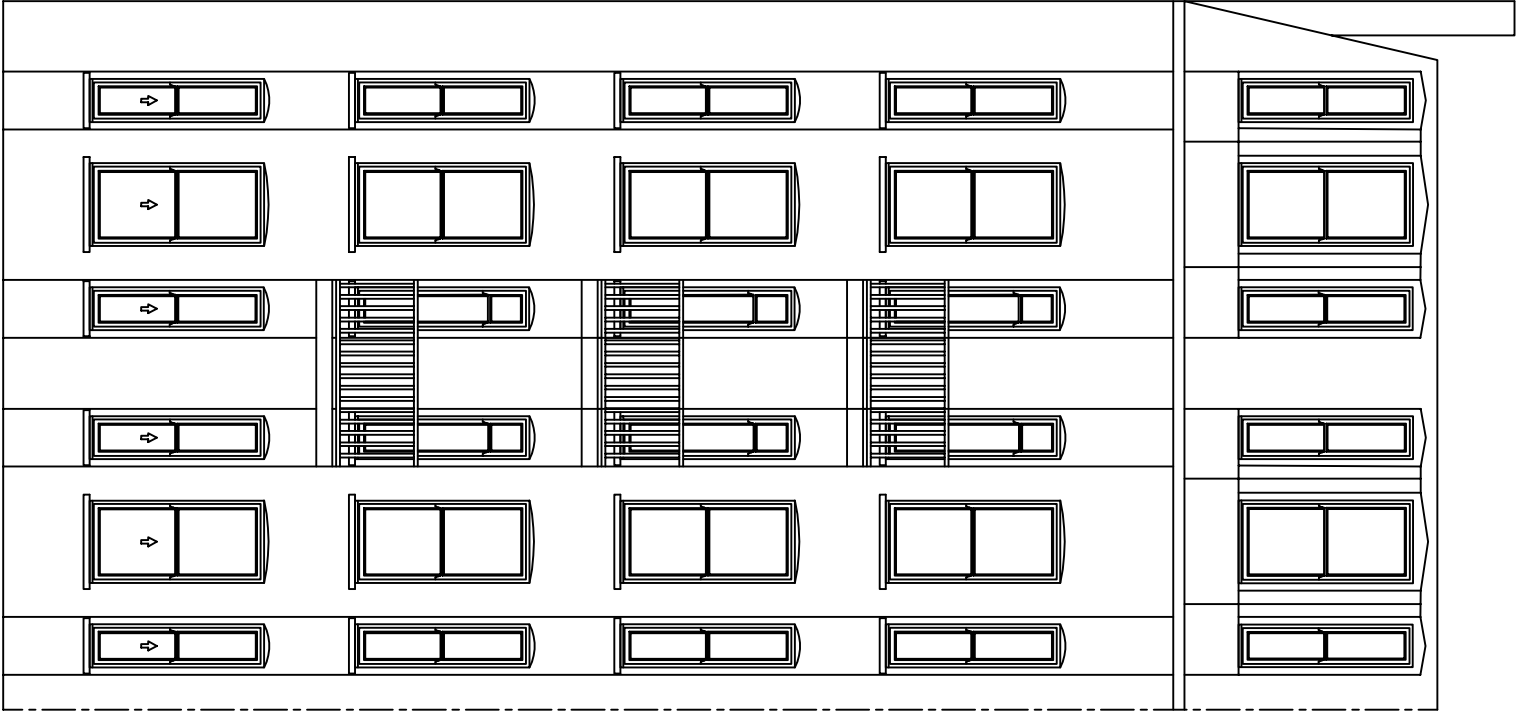

PROPOSED FRONT ELEVATION

PROPOSED ELEVATIONS

CONTRACT No.: 30316799 **date:** 23/04/2021

PROPOSED: WINDOW REPLACEMENT
AT: FLAT 1, SANDWELL MANSIONS
(INSTALLATION ADDRESS)
WEST END LANE
LONDON
NW6 1XL



Scale Bar 1:100
(metres)

Scale - 1:100
(Produced on A3 Paper)

SF

Drawers Initials

THESE DRAWINGS ARE THE PROPERTY OF ANGLIAN HOME IMPROVEMENTS
AND MUST NOT BE USED, DISTRIBUTED, LOANED OR COPIED WITHOUT THE
EXPRESS PERMISSION OF ANGLIAN HOME IMPROVEMENTS.