




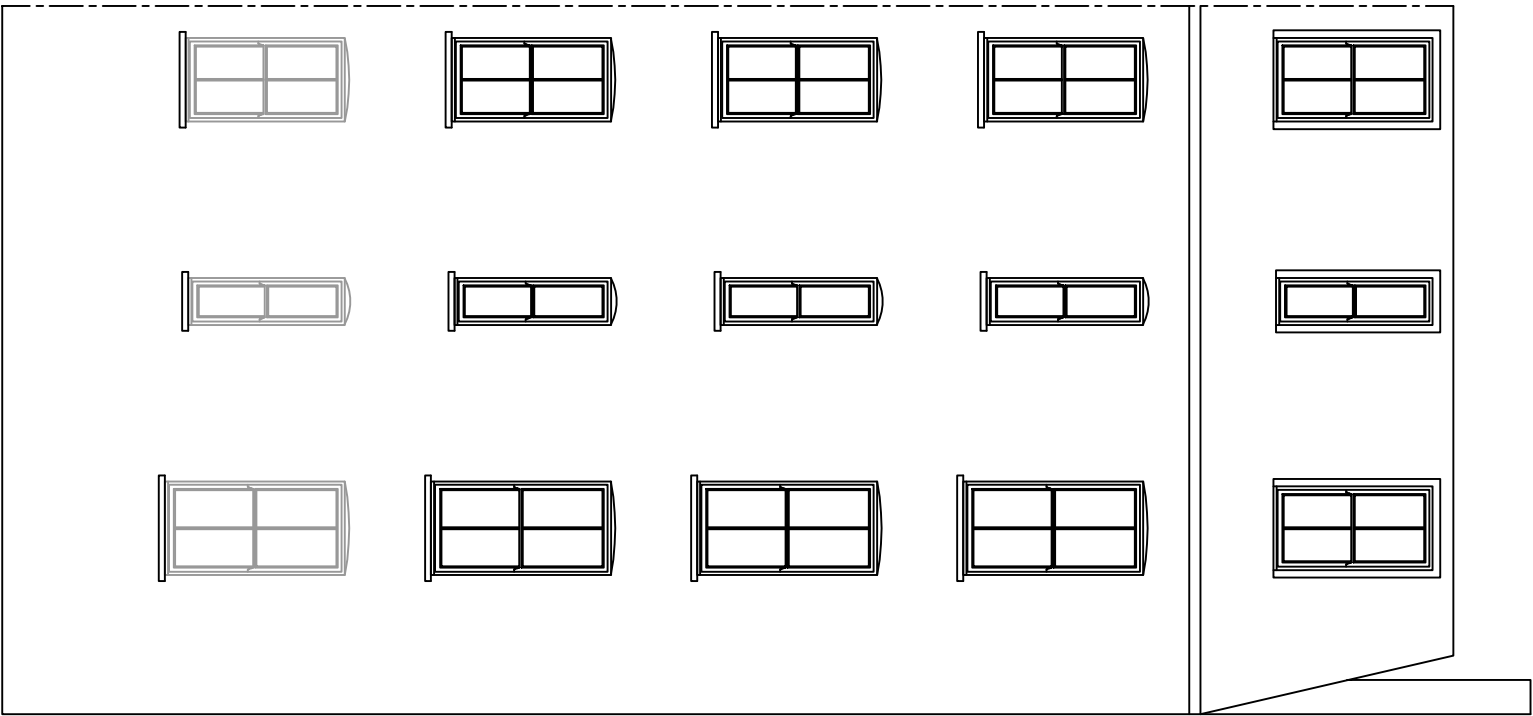

EXISTING REAR ELEVATION

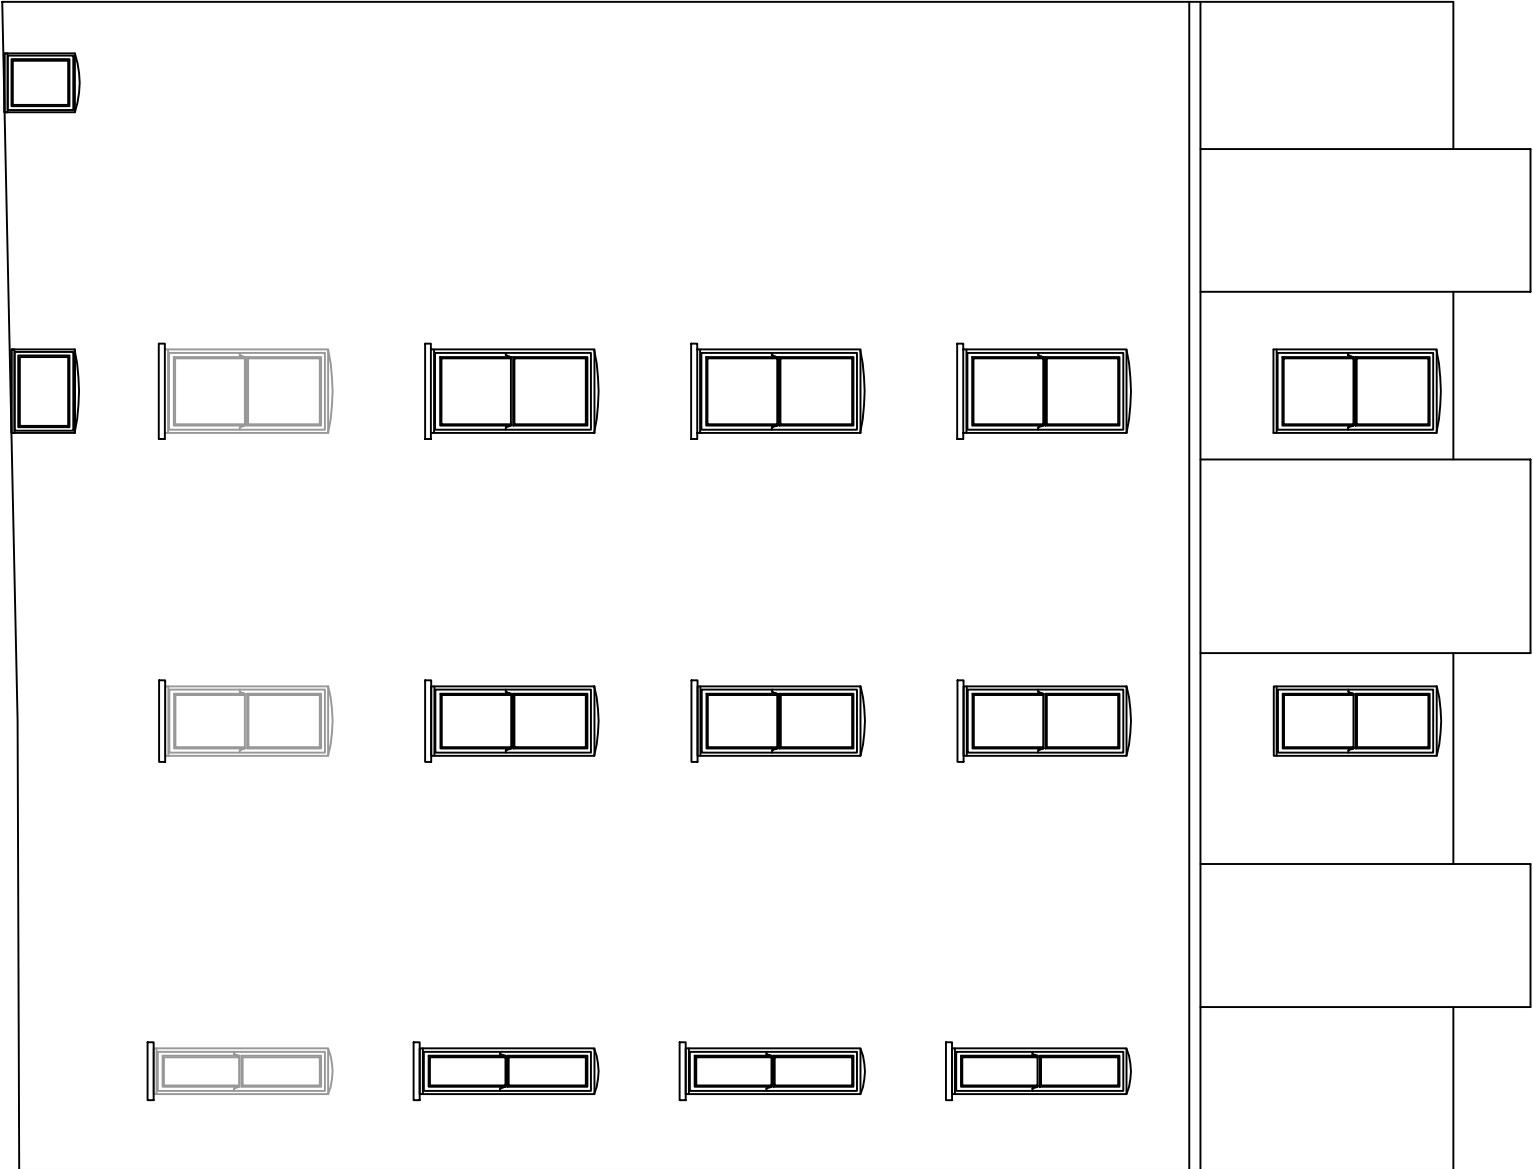

EXISTING SIDE ELEVATION

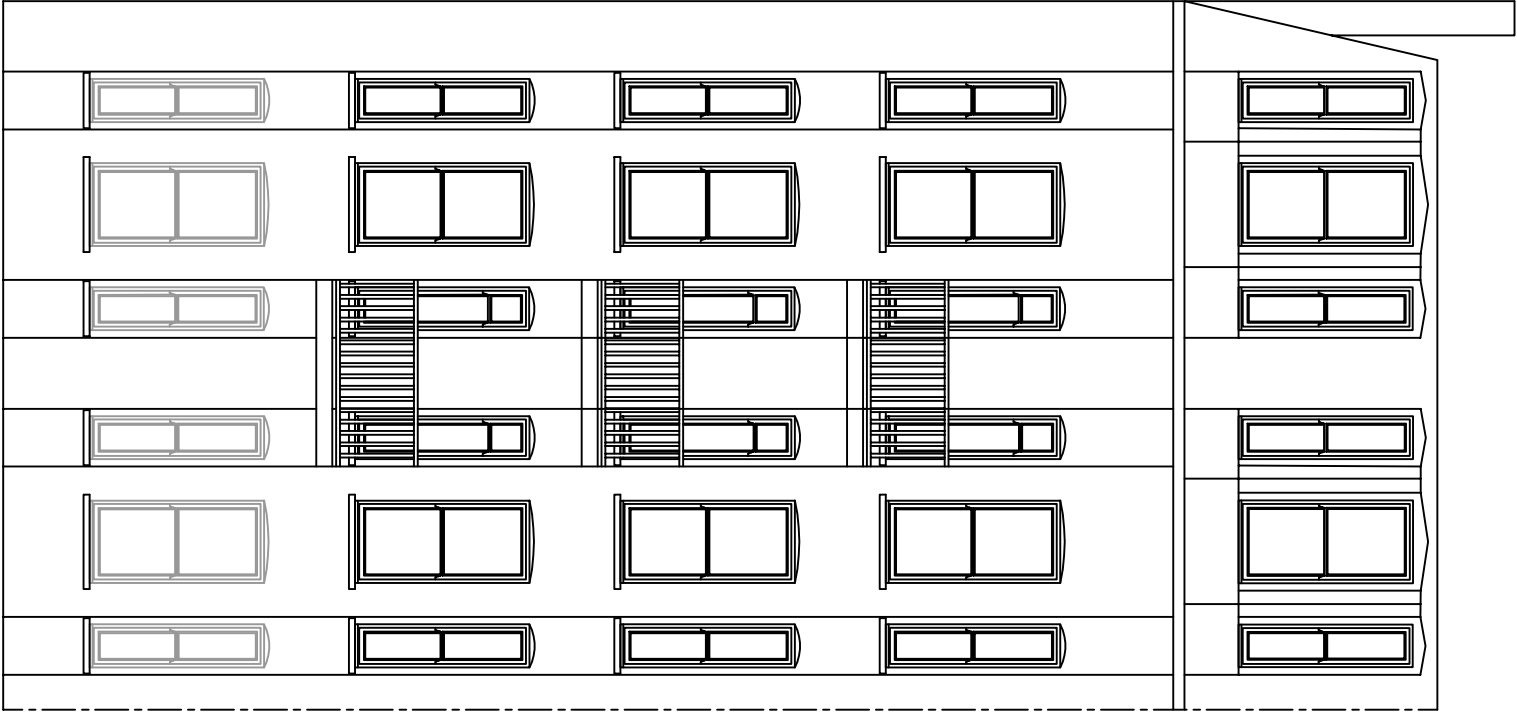

4 - 6. DINING ROOM

EXISTING FRONT ELEVATION

EXISTING ELEVATIONS

CONTRACT No.: 30316799 **date:** 23/04/2021

PROPOSED: WINDOW REPLACEMENT
AT: (INSTALLATION ADDRESS)
FLAT 1, SANDWELL MANSIONS
WEST END LANE
LONDON
NW6 1XL



Scale Bar 1:100
(metres)



THESE DRAWINGS ARE THE PROPERTY OF ANGLIAN HOME IMPROVEMENTS
AND MUST NOT BE USED, DISTRIBUTED, LOANED OR COPIED WITHOUT THE
EXPRESS PERMISSION OF ANGLIAN HOME IMPROVEMENTS.

Scale - 1:100

(Produced on A3 Paper)

SF

Drawers Initials: