



Copyright Hawkins\Brown Architects  
 No implied licence exists. This drawing should not be used to calculate areas for the purposes of valuation. Do not scale this drawing. All dimensions to be checked on the site by the contractor and such dimensions to be their responsibility. All work must comply with relevant British Standards and Building Regulations requirements. Drawing errors and omissions to be reported to the architect. To be read in conjunction with Architect's specification and other consultant information.

Rev	Description	Date
P01	Issued for Planning (Planning Amendments)	19/02/21

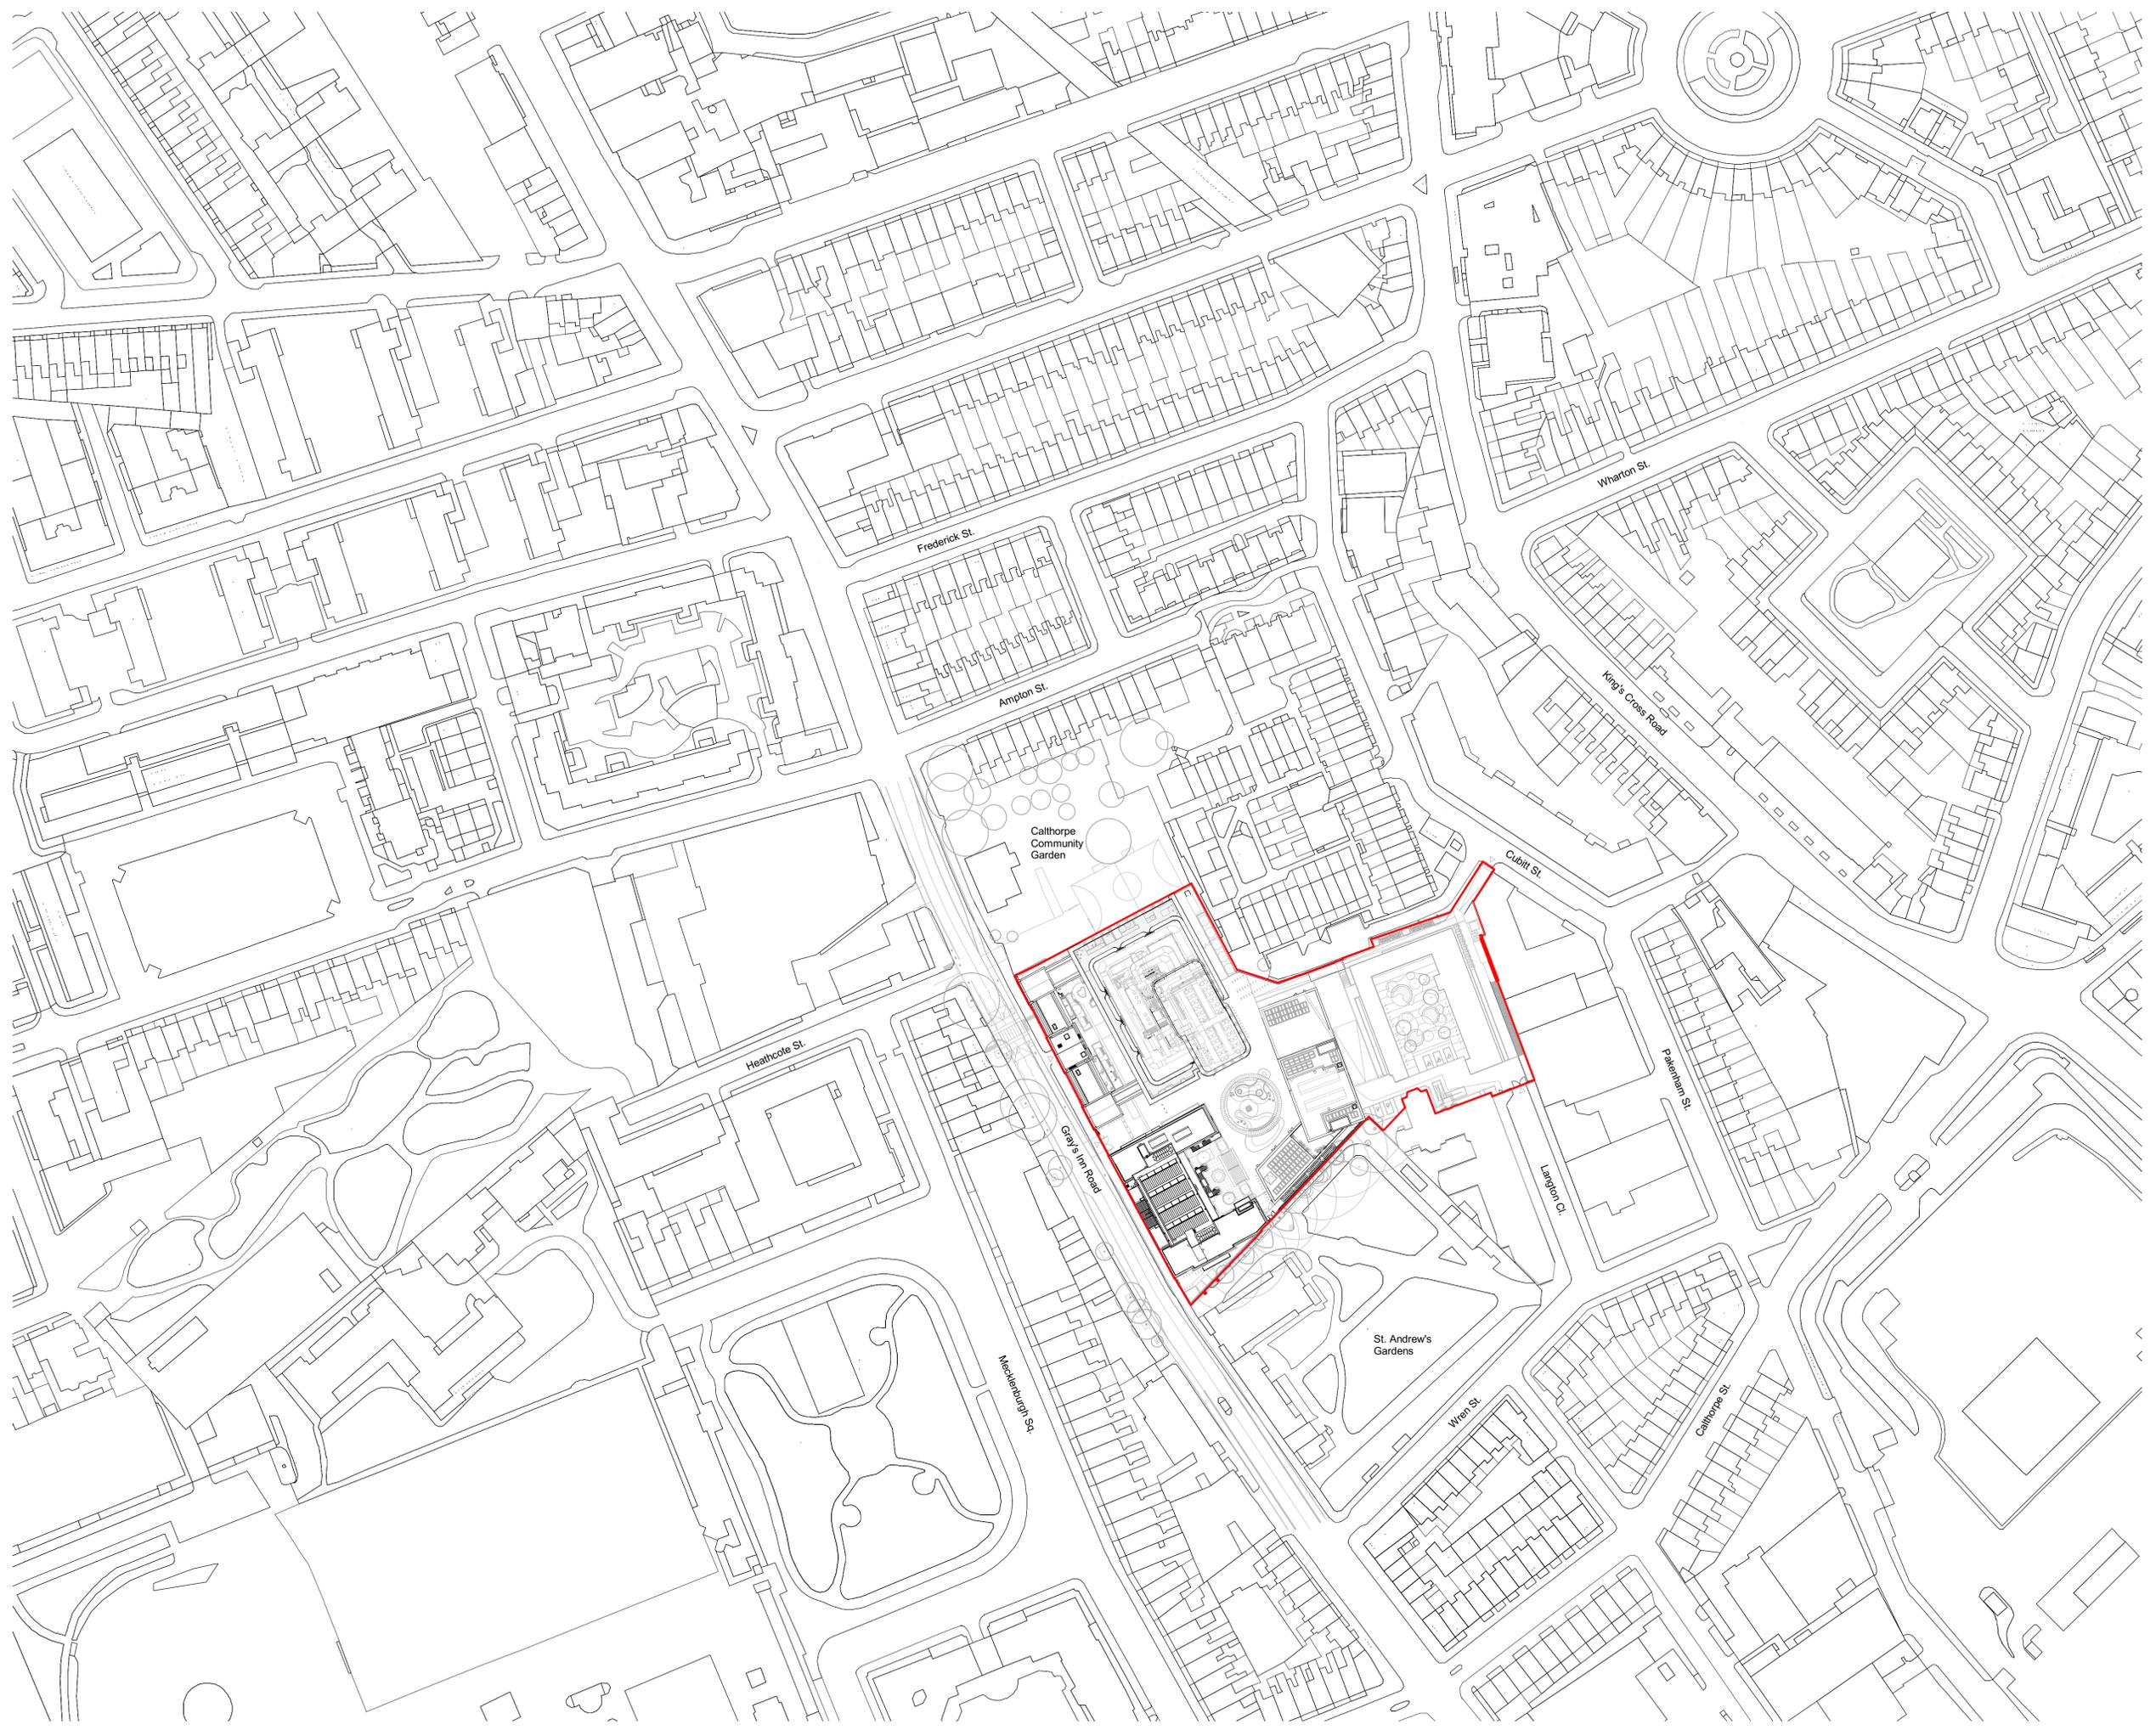

**Site Boundary Key**  
 — Planning Boundary  
 Note: Site boundary shown for information purposes only and does not represent a legal site demise.

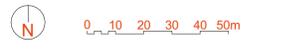

159 St John Street  
 London EC1V 4QJ  
 mail@hawkinsbrown.com  
 hawkinsbrown.com

# Hawkins\Brown

Project  
 256 Gray's Inn Road  
 London  
 WC1X 8LD

Drawing  
**Proposed Location Plan**

Scale @ A1 As indicated	Date February 2021	
Drawn By	Checked By	
Job Number 17056	Status P1	Purpose of Issue Planning
Drawing No. BEMP-HBA-SW-ZZ-DR-A-20-1005P01	Rev	